

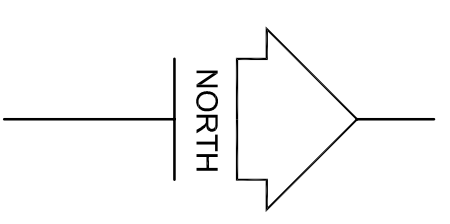


NOTES:
DO NOT SCALE FROM DRAWING - IF IN DOUBT, ASK.
ALL WORKS TO BE CARRIED OUT IN ACCORDANCE WITH THE
LATEST BUILDING REGULATIONS.

Revision	Date	NOVEMBER 2018
A	ASSET TRANSFER PLAN AMENDED TO SHOW REQUEST FOR RIGHTS TO USE CARPARK.	

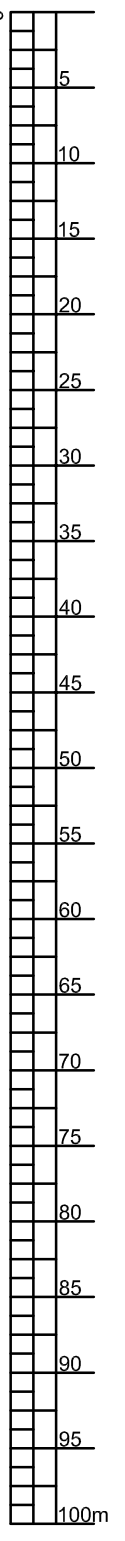

SITE PLAN
SCALE 1:500

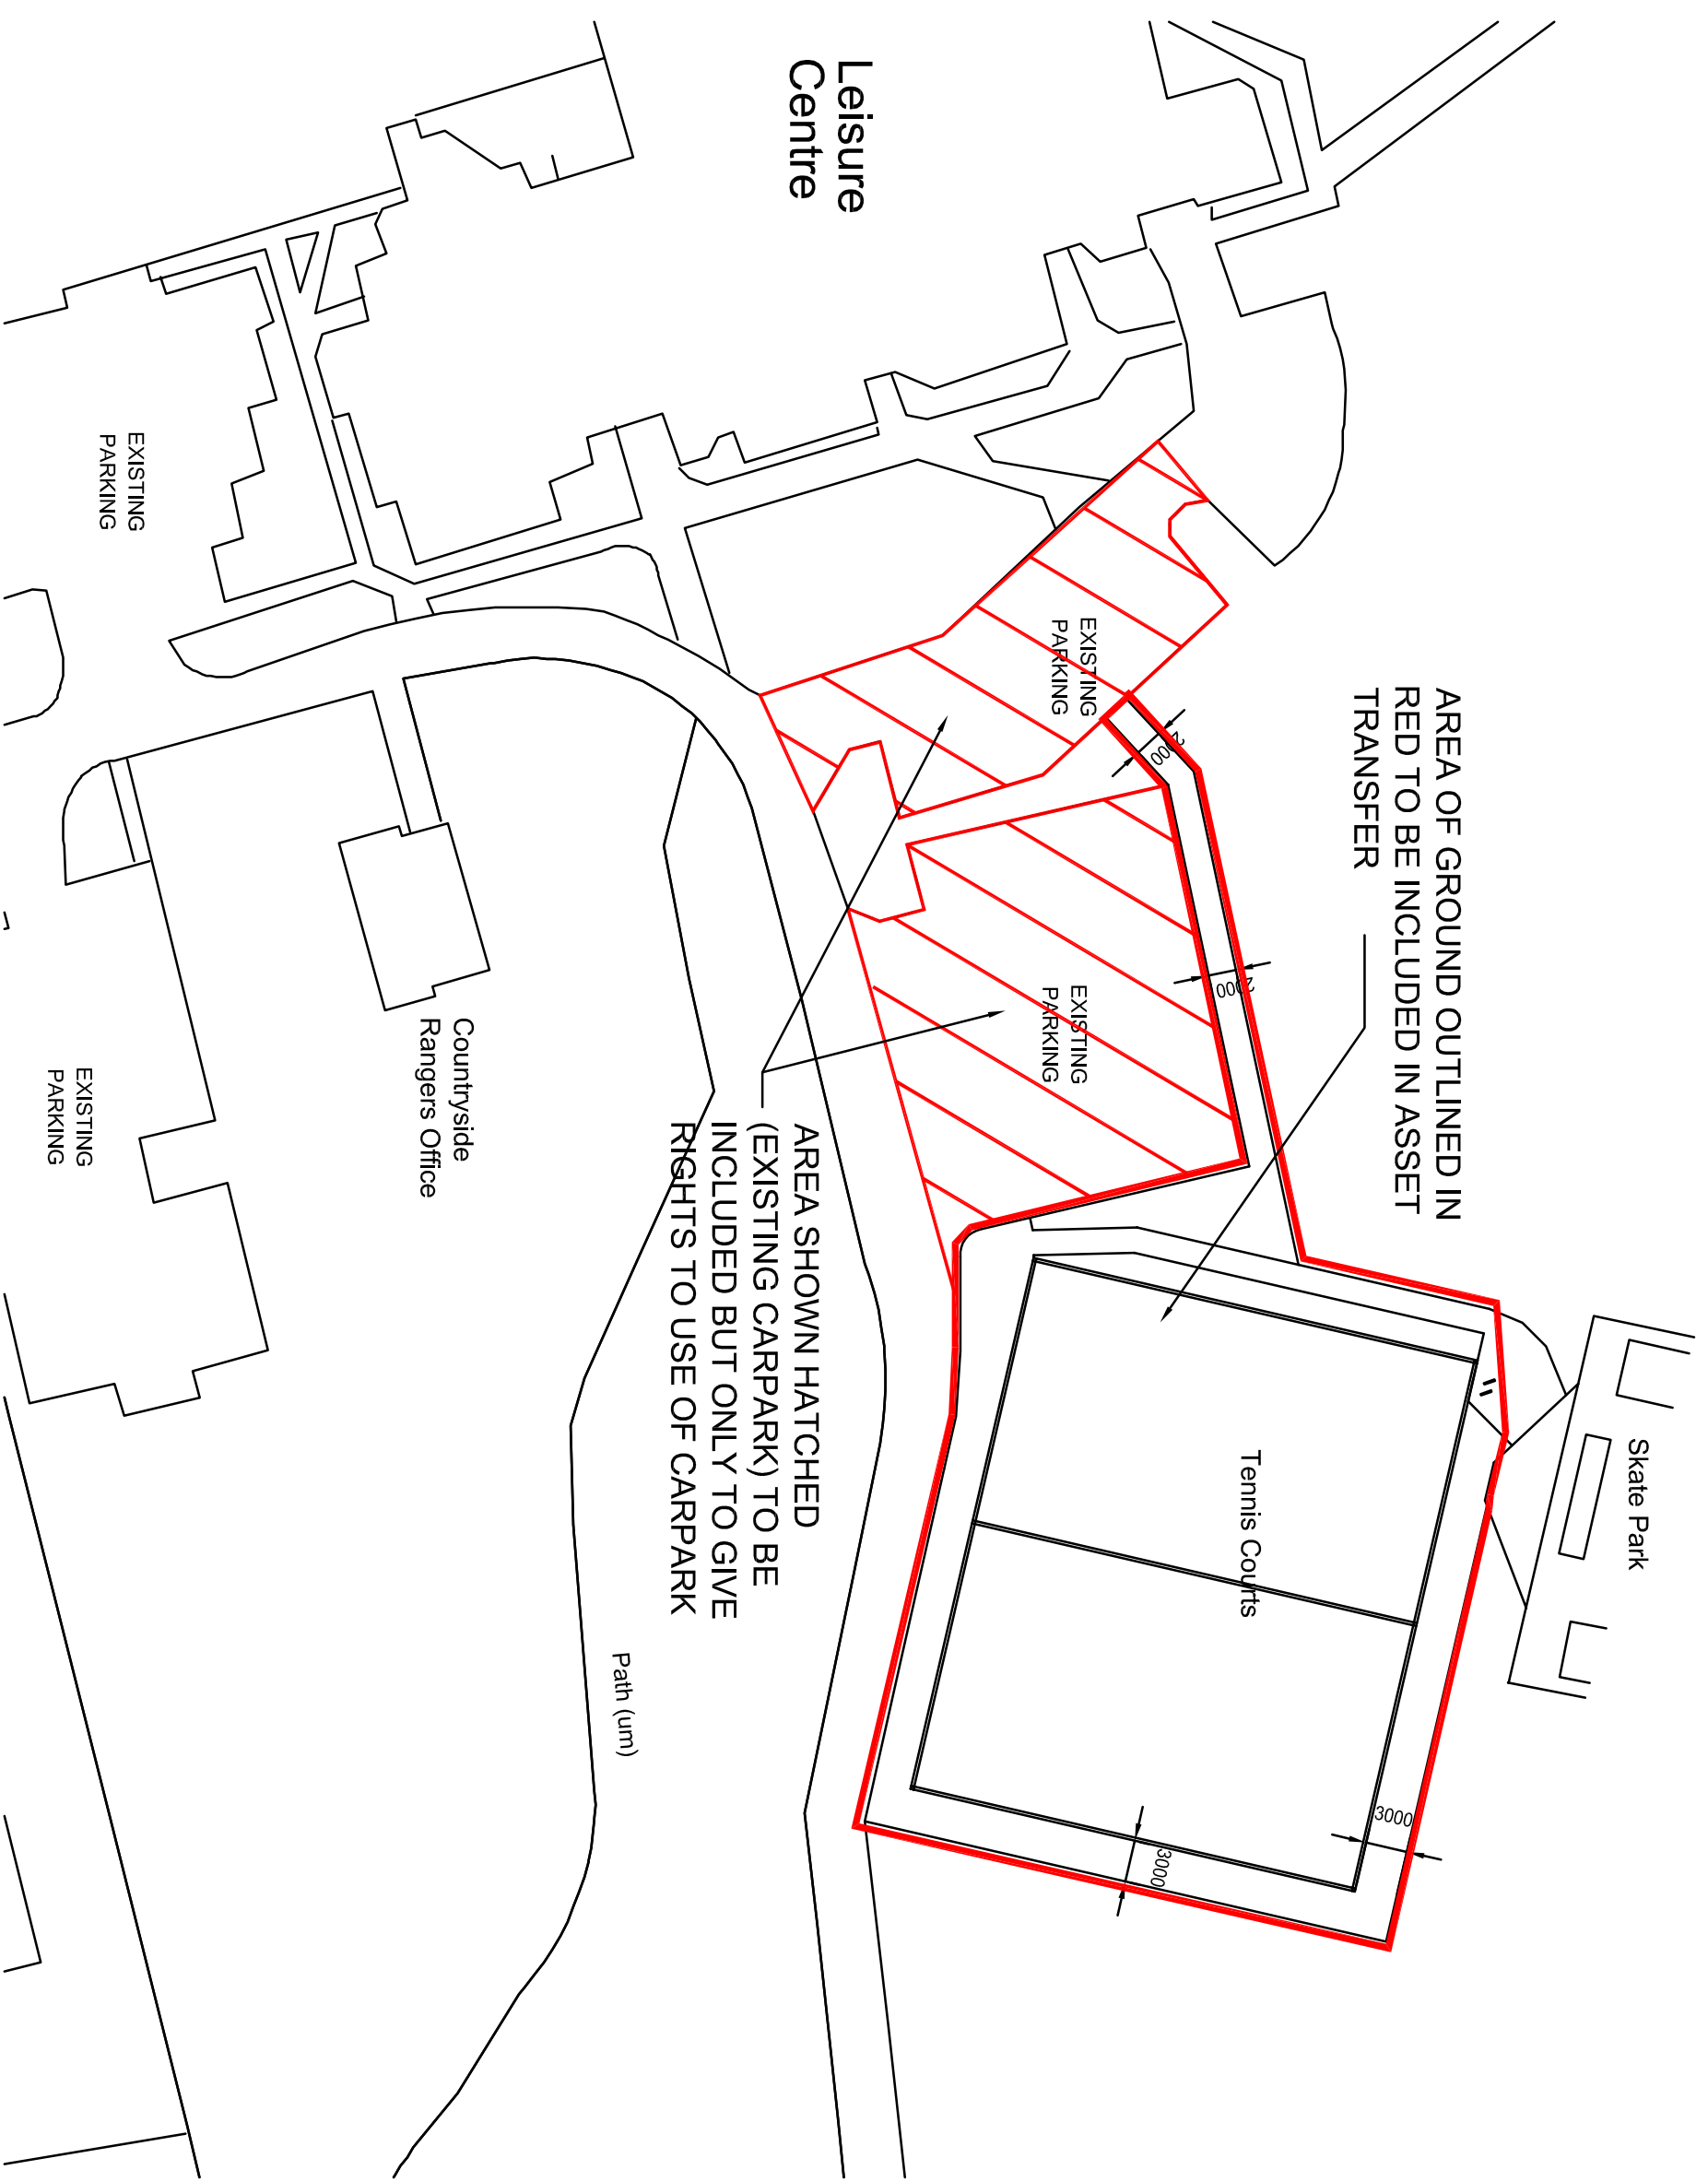

SCALE BAR 1:500

THIS DRAWING IS THE PROPERTY OF PAUL J. WILSON AND SHOULD NOT BE COPIED WITHOUT PRIOR PERMISSION.



Paul J Wilson.
Architectural Services
Nilebank Studio,
3 Rosebank Lane, Forfar,
Angus, DD8 2BG.

Tel : 07715 787840 Email : pauljwilson44@gmail.com

Client
**PHOENIX (FORFAR)
GYMNASTICS CLUB**

Drawing Title
ASSET TRANSFER PLAN

Scale	Date
1:500 @ A3	NOVEMBER 2018

Drawing Number	Revision
PW/PHO/100	A