



Upper Floor Plan

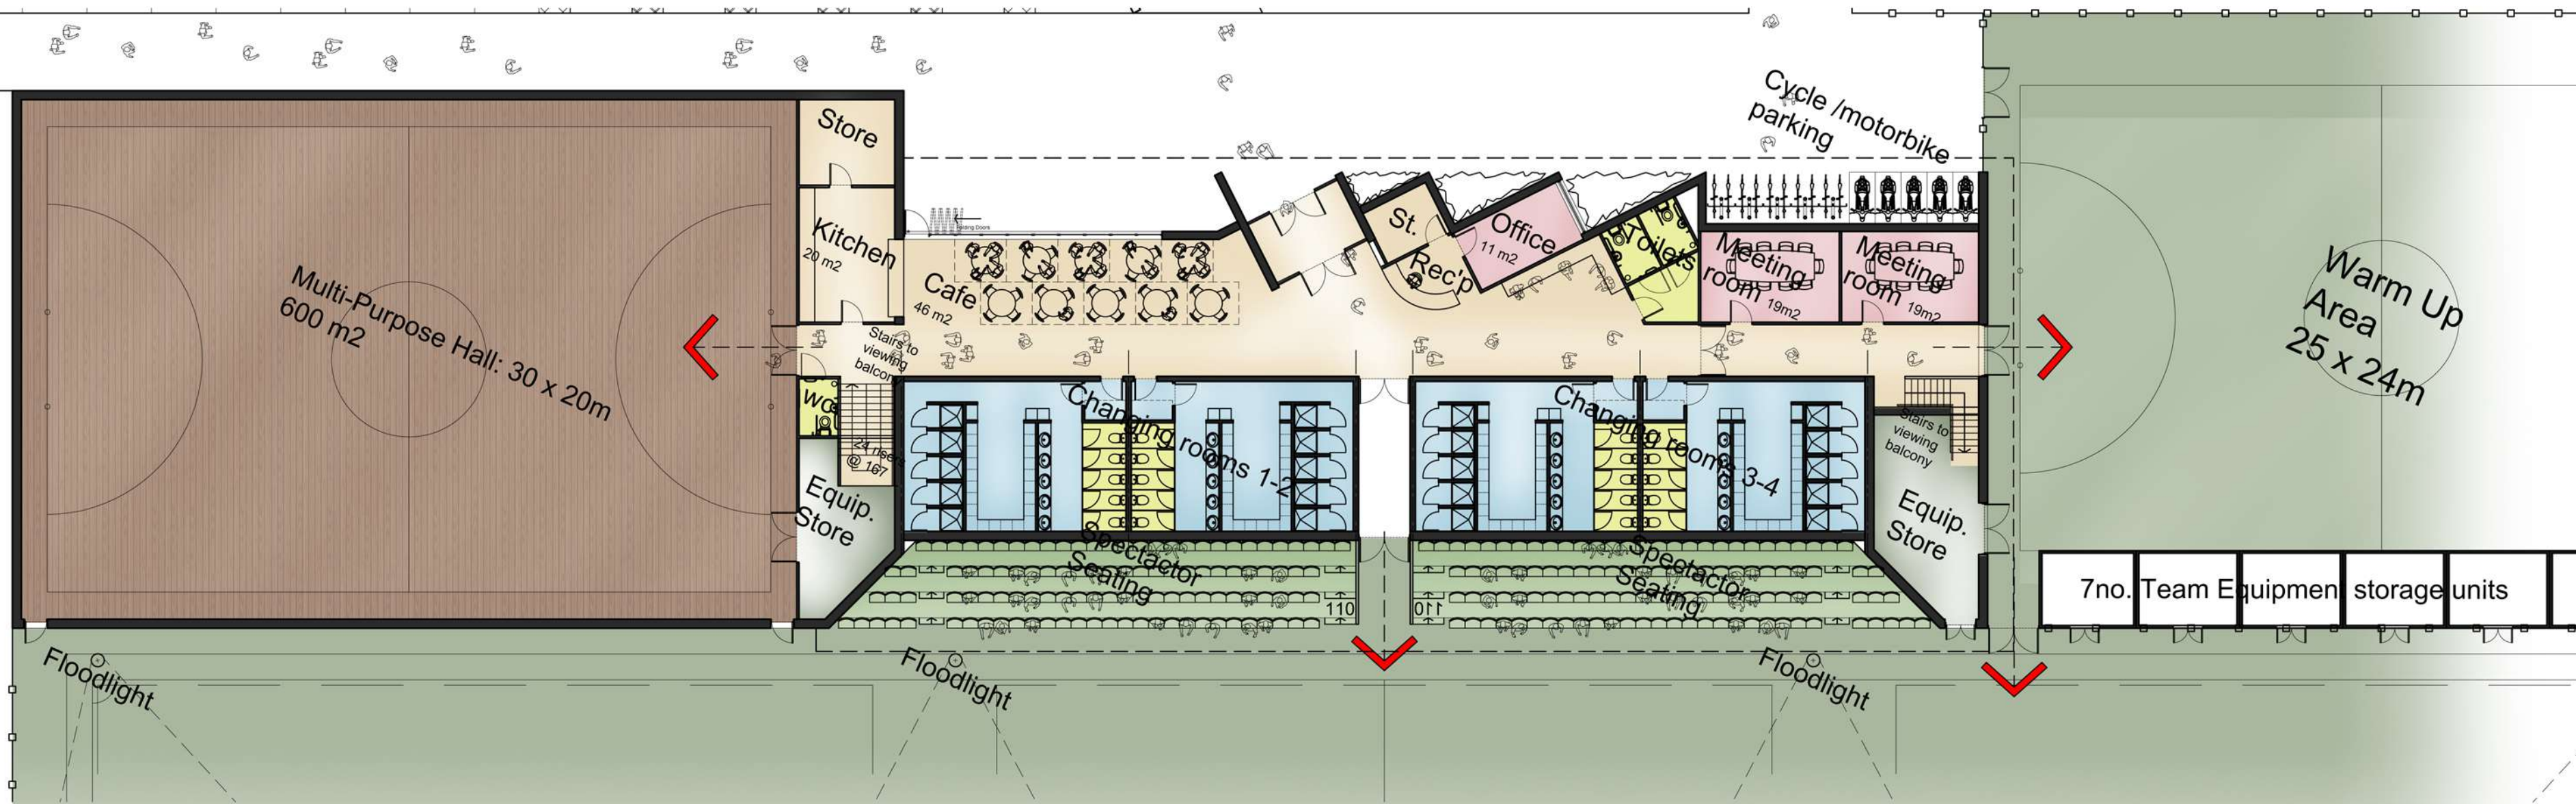

Ground Floor Plan

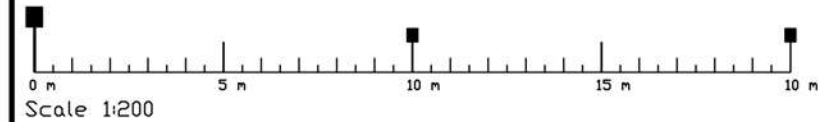

© THIS DRAWING IS COPYRIGHT OF VOIGT ARCHITECTS LIMITED  
FOR CONSTRUCTION PURPOSES DO NOT SCALE THIS DRAWING  
ALL DIMENSIONS AND LEVELS TO BE CHECKED ON SITE  
DISCREPANCIES TO BE REPORTED TO VOIGT ARCHITECTS LIMITED BEFORE PROCEEDING  
IF IN ANY DOUBT ABOUT INFORMATION ON THIS DRAWING, CONTACT VOIGT ARCHITECTS LIMITED

DRAWING TITLE  
Proposed Floor Plans

SCALE 1:200 @ A2 DATE Nov 2015  
CAD FILE DRAWN BY JR

Planning 3892/PD/03 Ver 1 STATUS DWG NO