



North Elevation (Front)



South Elevation (Rear)



West Elevation (Side)



East Elevation (Side)

Material Specification:

Walls:

- Black Smooth Cement Render

Cladding:


- Mixture of 6 wood coloured cladding panels to create random/wood effect (Trespa Pura Wood Decors or Equal)

Roof:

- Standing Seam metal roof to main building
- Single Ply membrane to main hall

Windows:

- Aluminum / Alu-clad - Grey

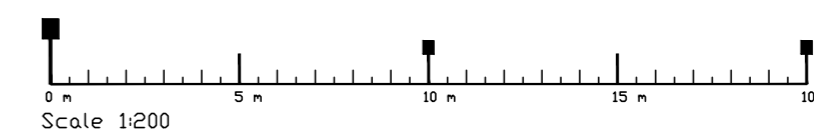

VOIGT
architects

Studio 1
Erskine House
Commerce Street, Arbroath, DD11 1WB
Telephone: 01241 879662
Email: admin@voigtarchitects.ltd
www.voigtarchitects.ltd

PROJECT
Proposed Leisure Development
Seaton Park, Arbroath

AMENDMENTS

THIS DRAWING IS COPYRIGHT OF
VOIGT ARCHITECTS LIMITED
FOR CONSTRUCTION PURPOSES DO NOT SCALE THIS
DRAWING
ALL DIMENSIONS AND LEVELS TO BE CHECKED ON SITE
DISCREPANCIES TO BE REPORTED TO
VOIGT ARCHITECTS LIMITED BEFORE PROCEEDING
IF IN ANY DOUBT ABOUT INFORMATION ON THIS
DRAWING, CONTACT VOIGT ARCHITECTS LIMITED

DRAWING TITLE

Proposed Elevations

SCALE 1:200 @ A2 DATE Nov 2015
CAD FILE DRAWN BY JR

Planning STATUS
3892/PD/04 Ver 1 DWG NO