


**Tenant Street
Site Plan
Scale 1:500**

PART 4

Road markings for stopping, waiting, loading and parking controls

(1) Item	(2) Description	(3) Diagram	(4) Variants in Part 5
1	Diagram 1018.1 (a) Waiting of vehicles prohibited at all times or (b) stopping of vehicles in a lay-by prohibited except in emergency		3

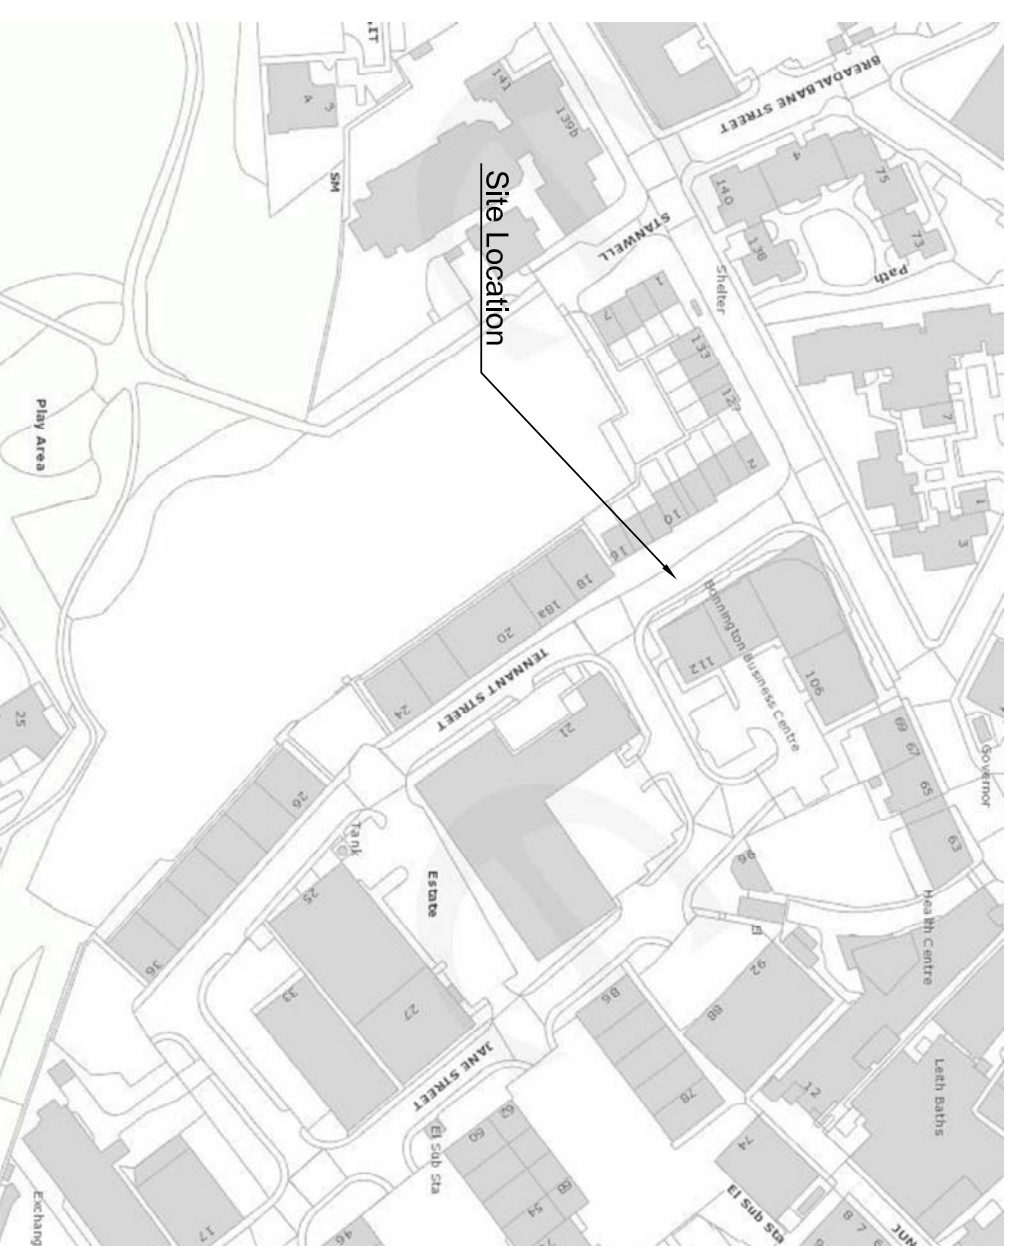

**Tenant Street
Location Plan**

<p>The City of Edinburgh Council Place, North East Locality 101 Niddrie Mains Road, Edinburgh EH16 4ZG Tel. No. 0131 - 529 -3111</p>				<p>North East Locality Transportation Team</p>	
<p>EDINBURGH THE CITY OF EDINBURGH COUNCIL</p>					
<p>Tenant Street TRO Parking Restriction and Disabled Parking Bay</p>		<p>Date: AUGUST 2017 Job No. Drawn by: KDA Scale: 1:500@A3 Checked by: GEM</p>			
REVISION	DETAILS	BY	DATE	CHECKED	