


Location Plan
1:2500

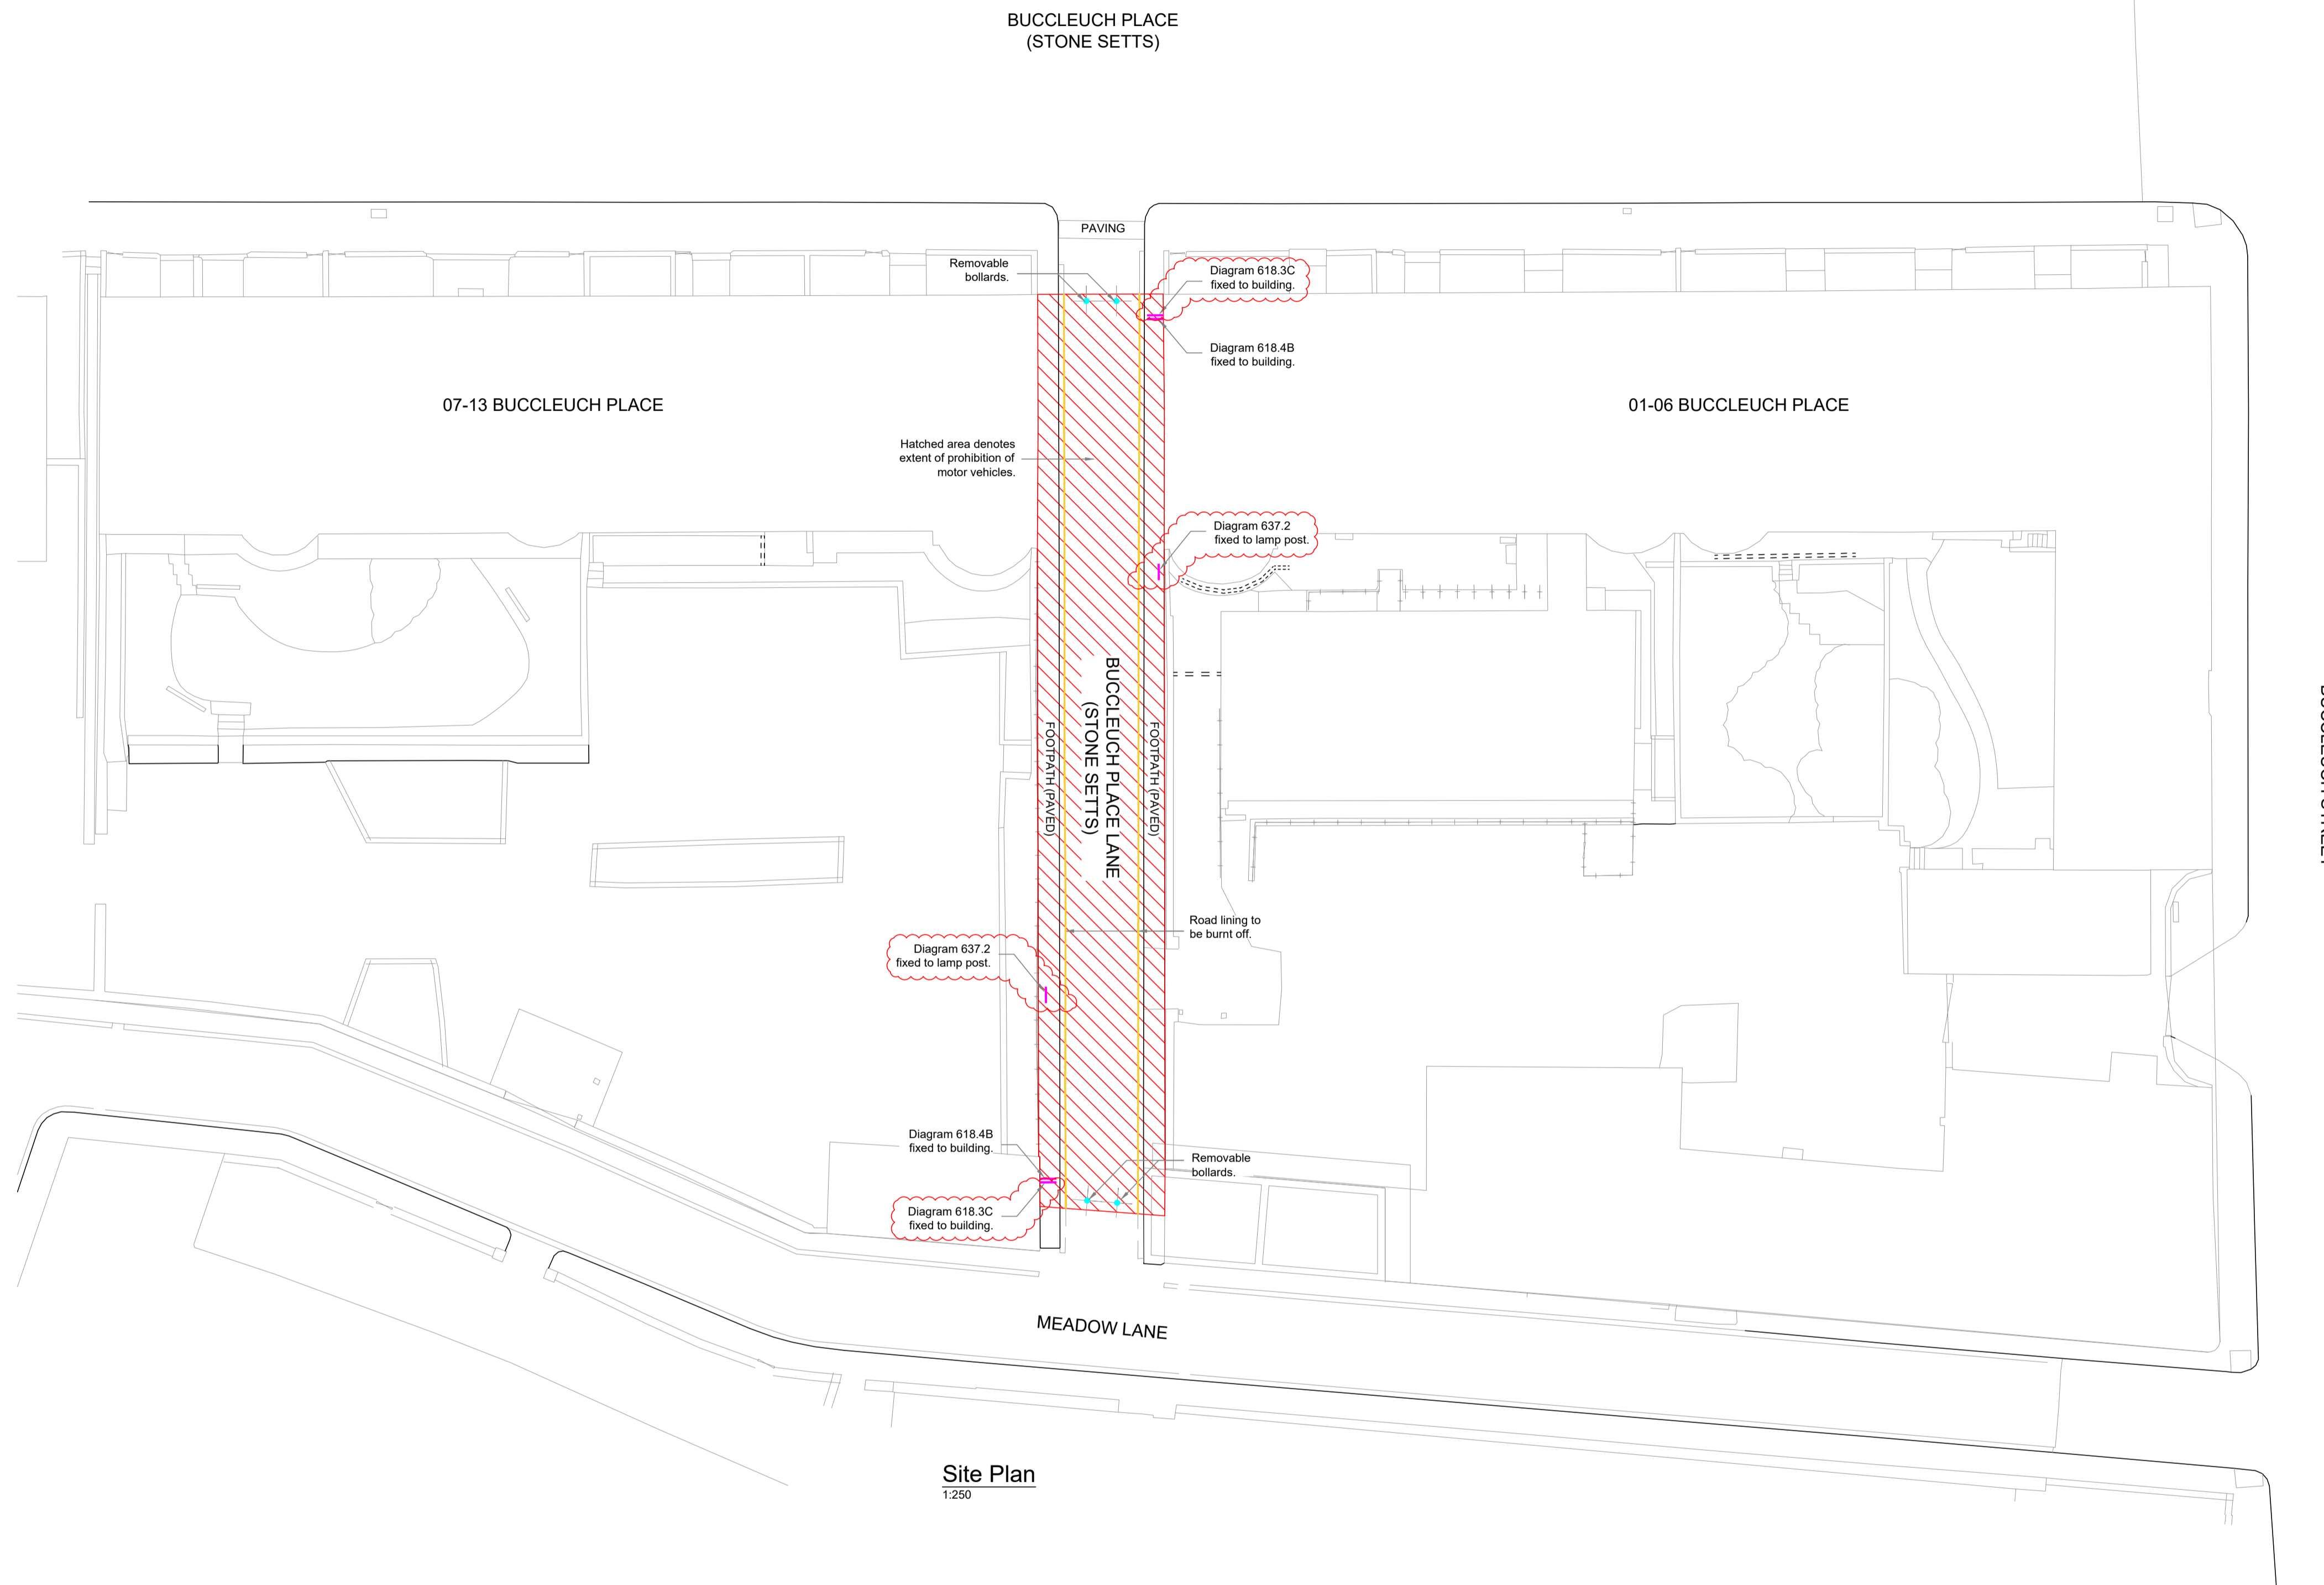

Site Plan
1:250

Drawing No.		Revision	
EC21188_95-202		B	
Revisions	Date	Drm.	
A Entrance signs amended to show diagram 618.3B.	28.06.17	MH	
B Signs amended to suit Building Standards comments.	11.07.17	MH	

INFORMATION
DRAWING

University of Edinburgh

Meadow Lane
Student Accomodation

Buccleuch Place Lane
Vehicle Prohibition Order

Drawn: MH	Ck'd: GM	Scale: AS NOTED @ A1
Date: 27.06.17	Date: 27.06.17	DO NOT SCALE

blyth+blyth

Westpoint, 4 Redheughs Rigg
South Gyle, Edinburgh EH12 9DQ

Email: edinburgh@blythandblyth.co.uk Telephone: 0131 474 2700
www.blythandblyth.co.uk Fax: 0131 339 7077

Drawing No.		Revision	
EC21188_95-202		B	

