
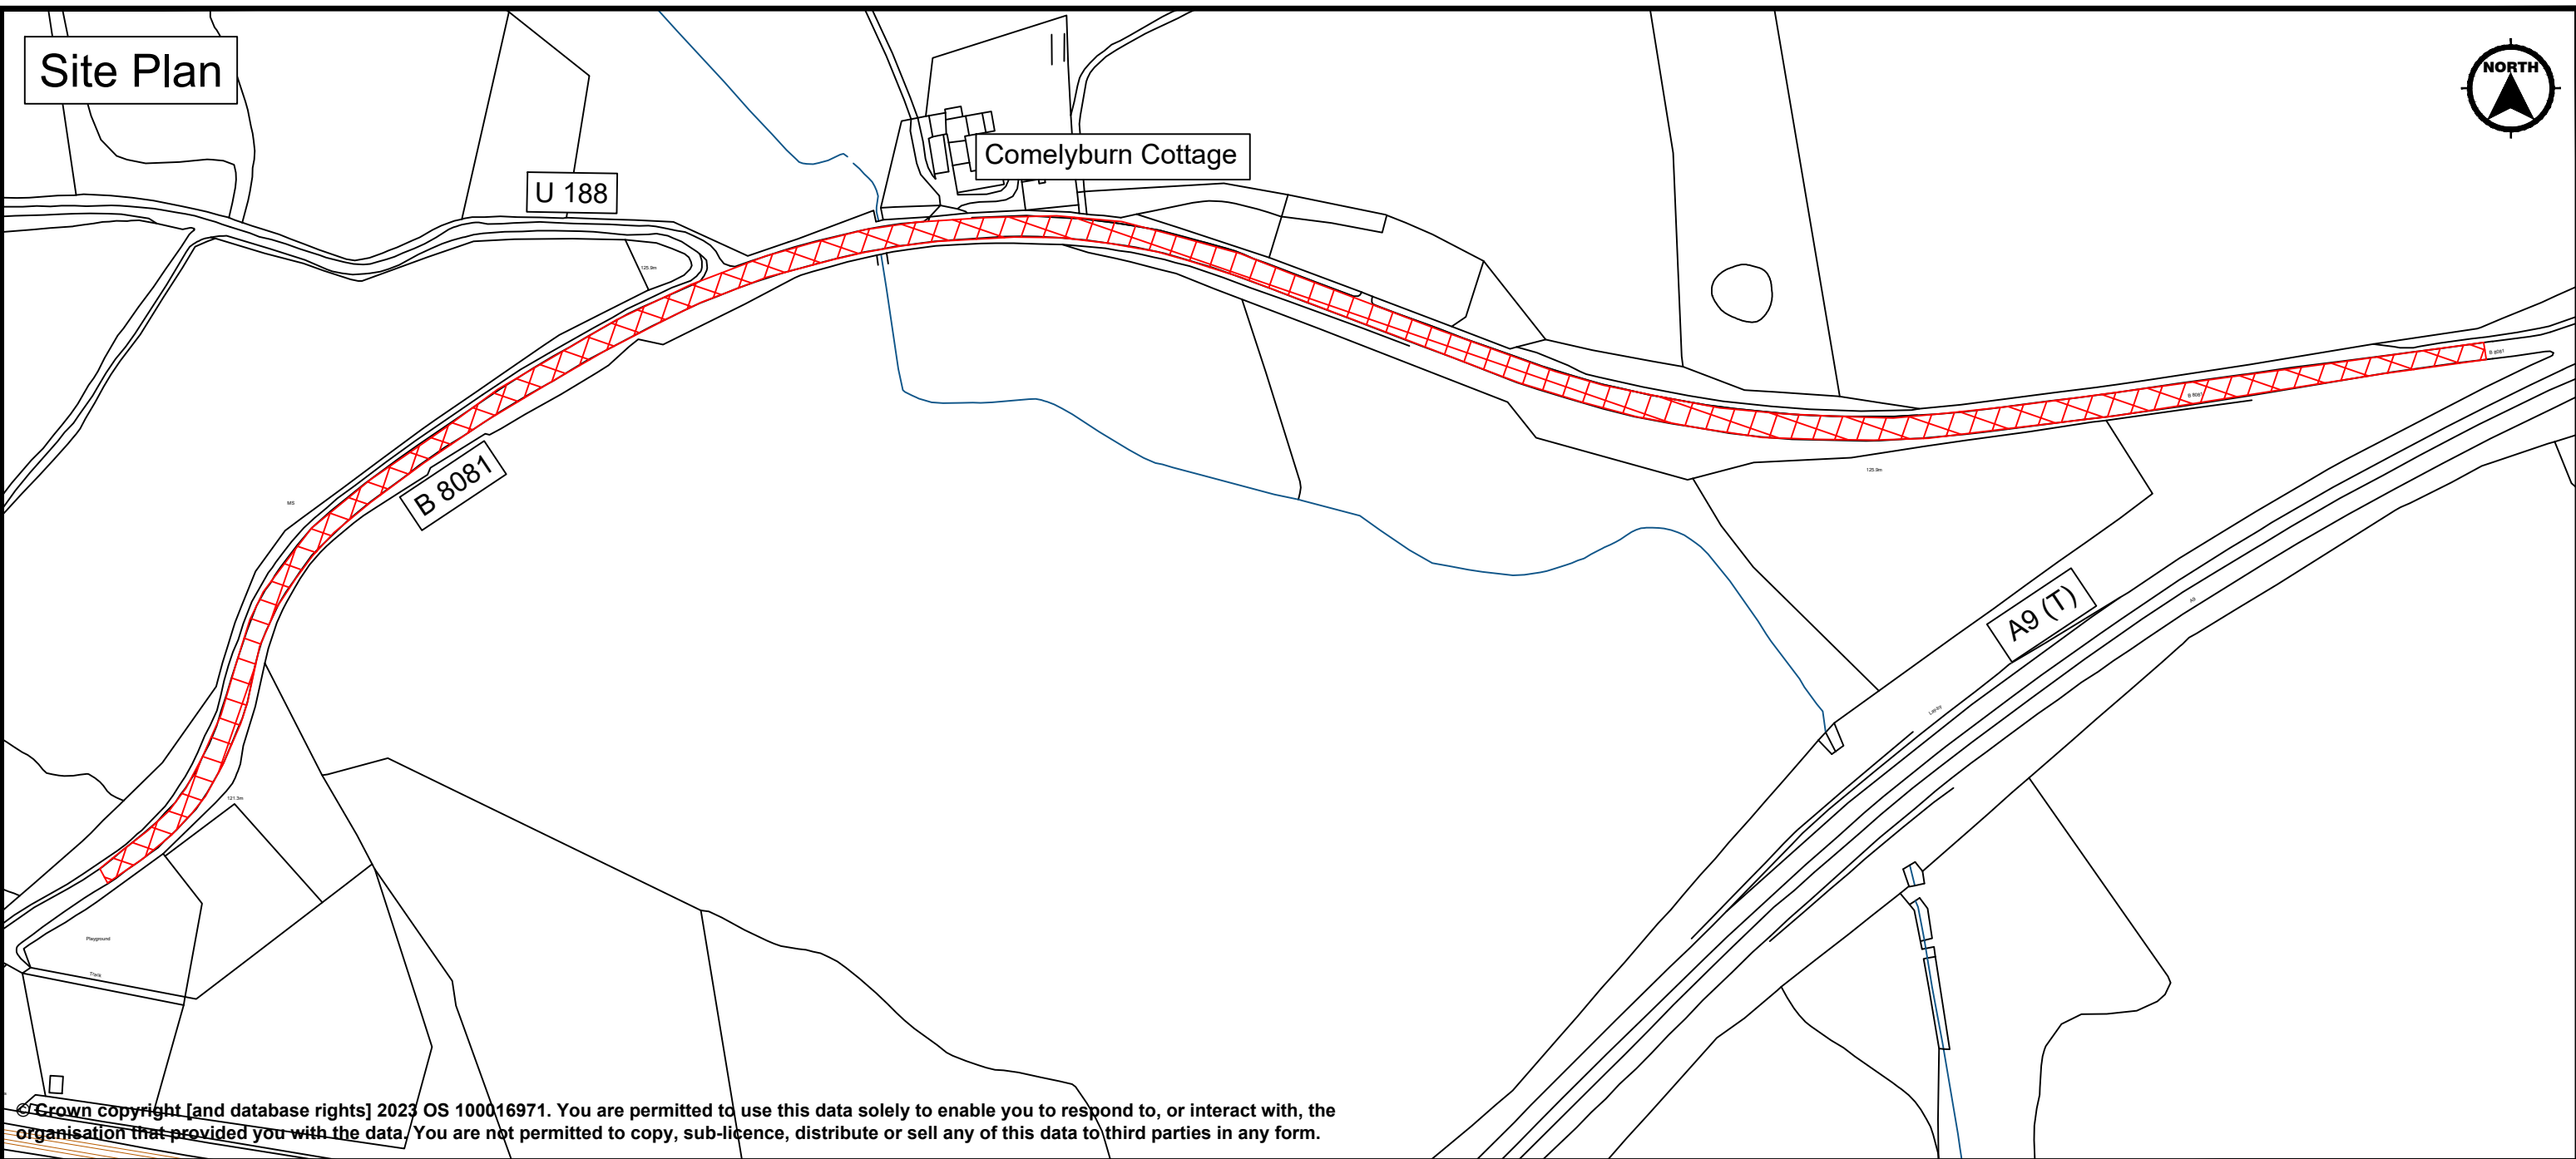



Site Plan

 

KEY:

 Proposed 40mph Traffic Regulation Order (TRO) extents

Location Plan

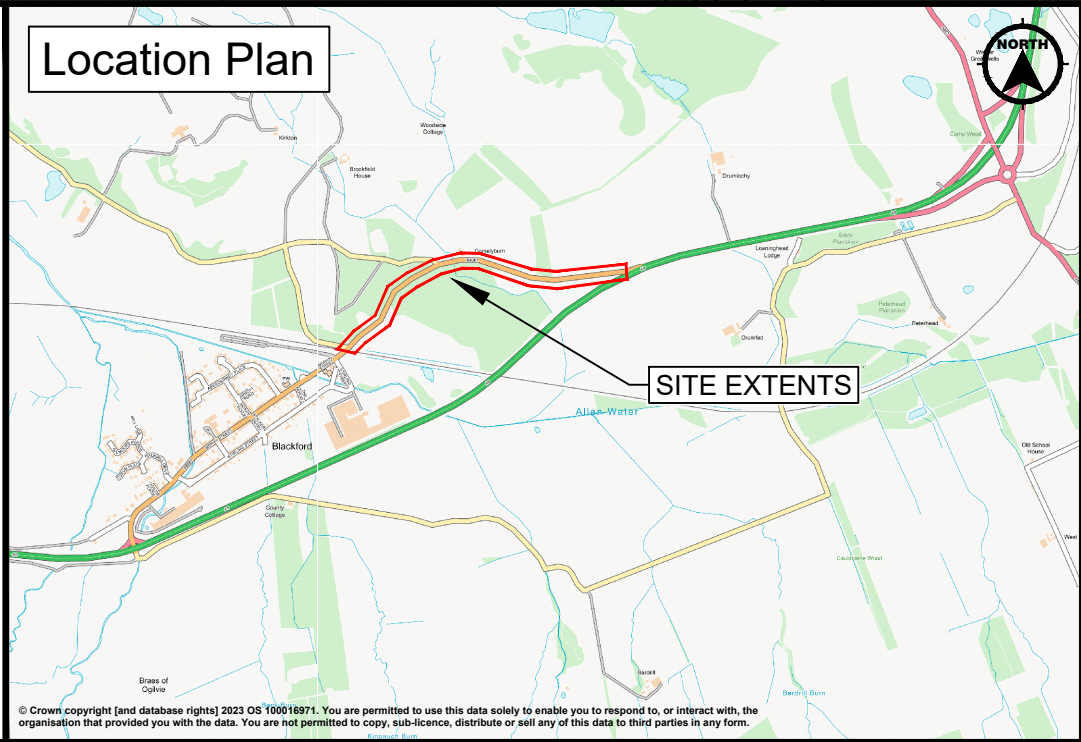

Suffix	Revision Details	by	Apprvd	Date
--------	------------------	----	--------	------

AMENDMENTS



Proposed Traffic Regulation Order
 Perth and Kinross Council (40mph Speed Limit)(Vo 32) Order 202x
 Legal 2
 B8081, BLACKFORD (Ward 6)

Communities

Executive Director - B.Renton BA Hons

Drawn by: CH
 Checked by: LG
 Approved by: BW
 Date: 29 October 2023

Drawing Scales: NTS@A3
 Project Code: 3350299
 Drawing No: 3350299_00