




Multi-Purpose Hall

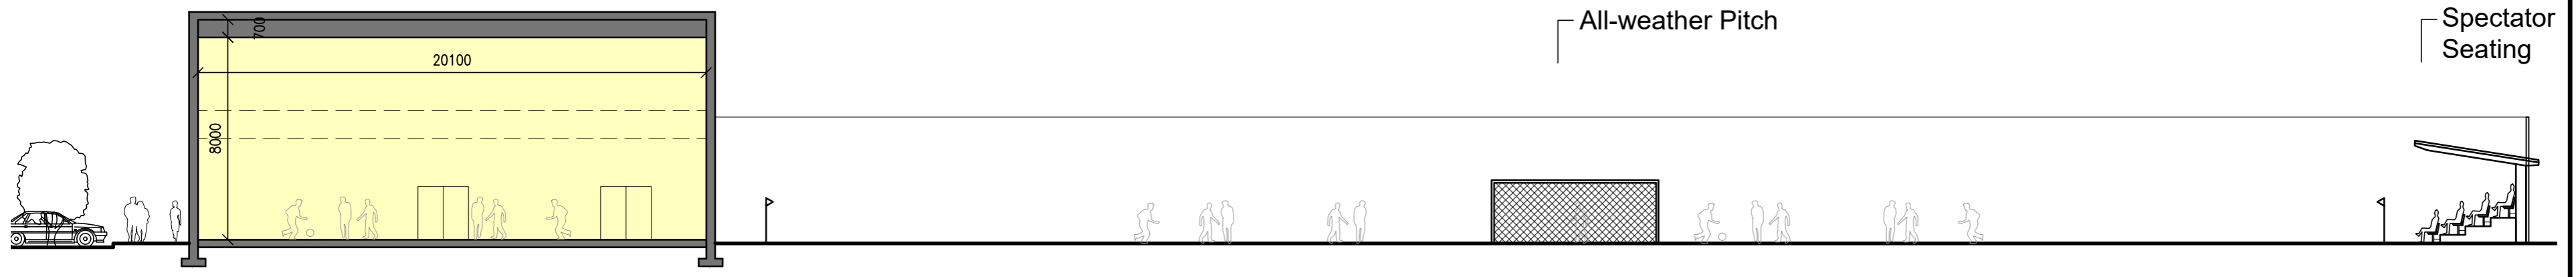


Section AA: Main Hall

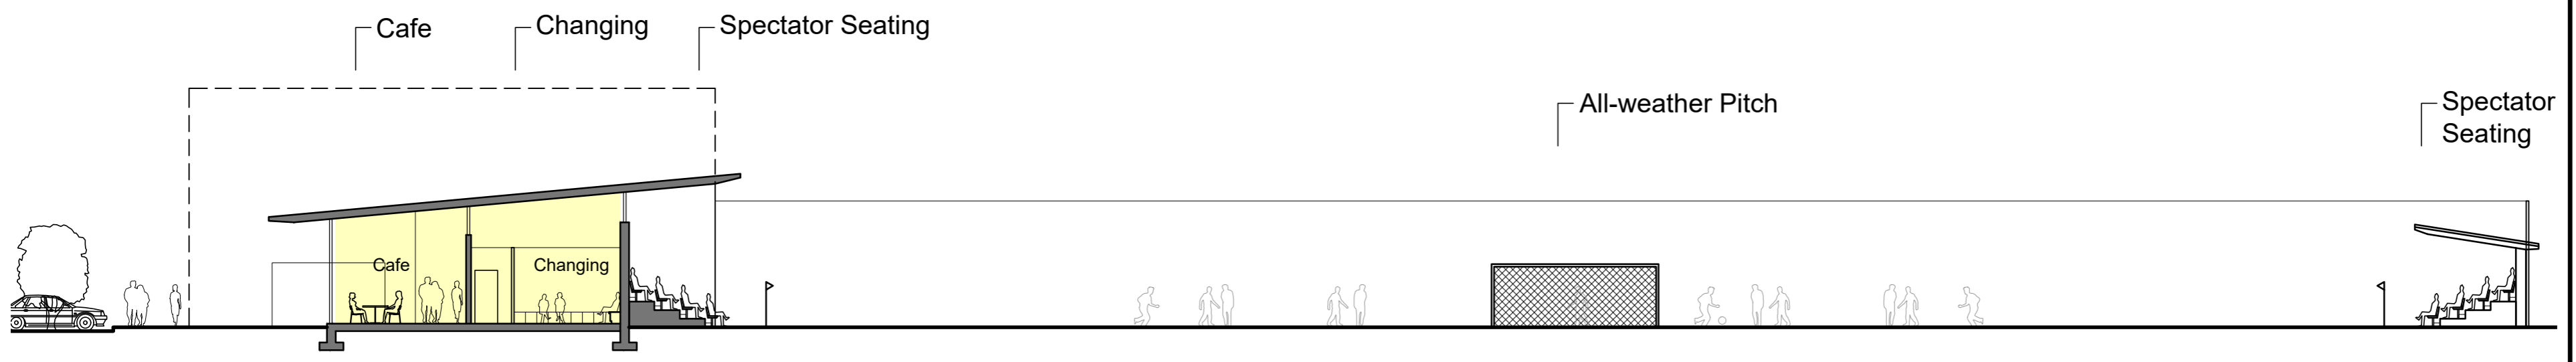

Section BB: Cafe

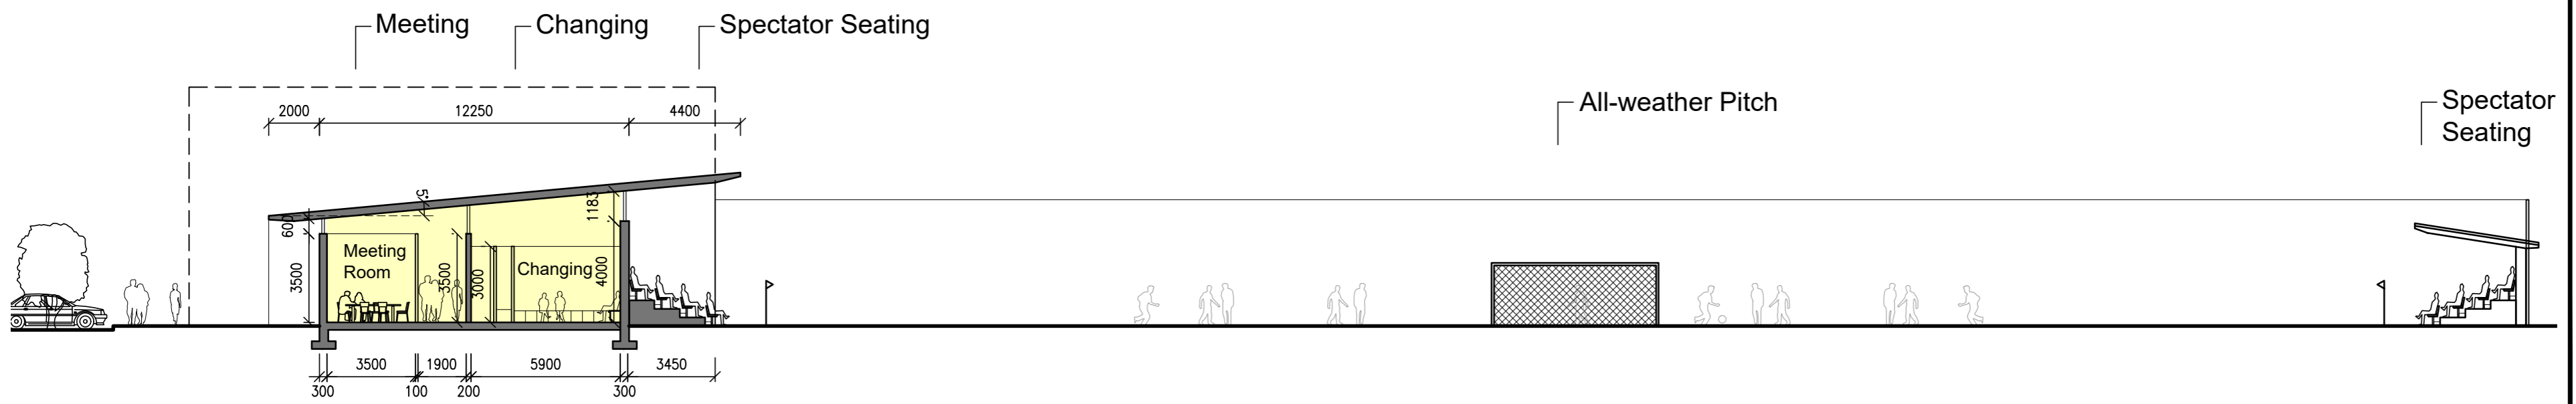

Section CC: Meeting Rooms

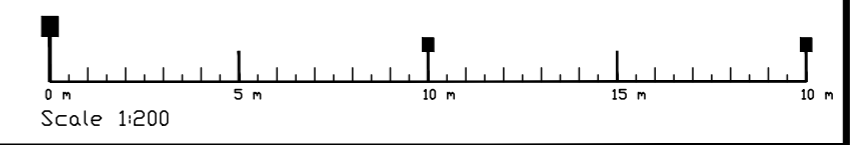

**VOIGT**  
architects

Studio 1  
Erskine House  
Commerce Street, Arbroath, DD11 1WB  
Telephone: 01241 879662  
Email: admin@voigtarchitects.ltd  
www.voigtarchitects.ltd

PROJECT

Proposed Leisure Development  
Seaton Park, Arbroath

AMENDMENTS

© THIS DRAWING IS COPYRIGHT OF  
VOIGT ARCHITECTS LIMITED  
FOR CONSTRUCTION PURPOSES DO NOT SCALE THIS  
DRAWING  
ALL DIMENSIONS AND LEVELS TO BE CHECKED ON SITE  
DISCREPANCIES TO BE REPORTED TO  
VOIGT ARCHITECTS LIMITED BEFORE PROCEEDING  
IF IN ANY DOUBT ABOUT INFORMATION ON THIS  
DRAWING, CONTACT VOIGT ARCHITECTS LIMITED

DRAWING TITLE  
Proposed Sections

SCALE DATE  
1@200 @ A2 Nov 2015  
CAD FILE DRAWN BY  
JR

Planning STATUS  
3892/PD/04 Ver 1 DWG NO