




3D View 7: View from North

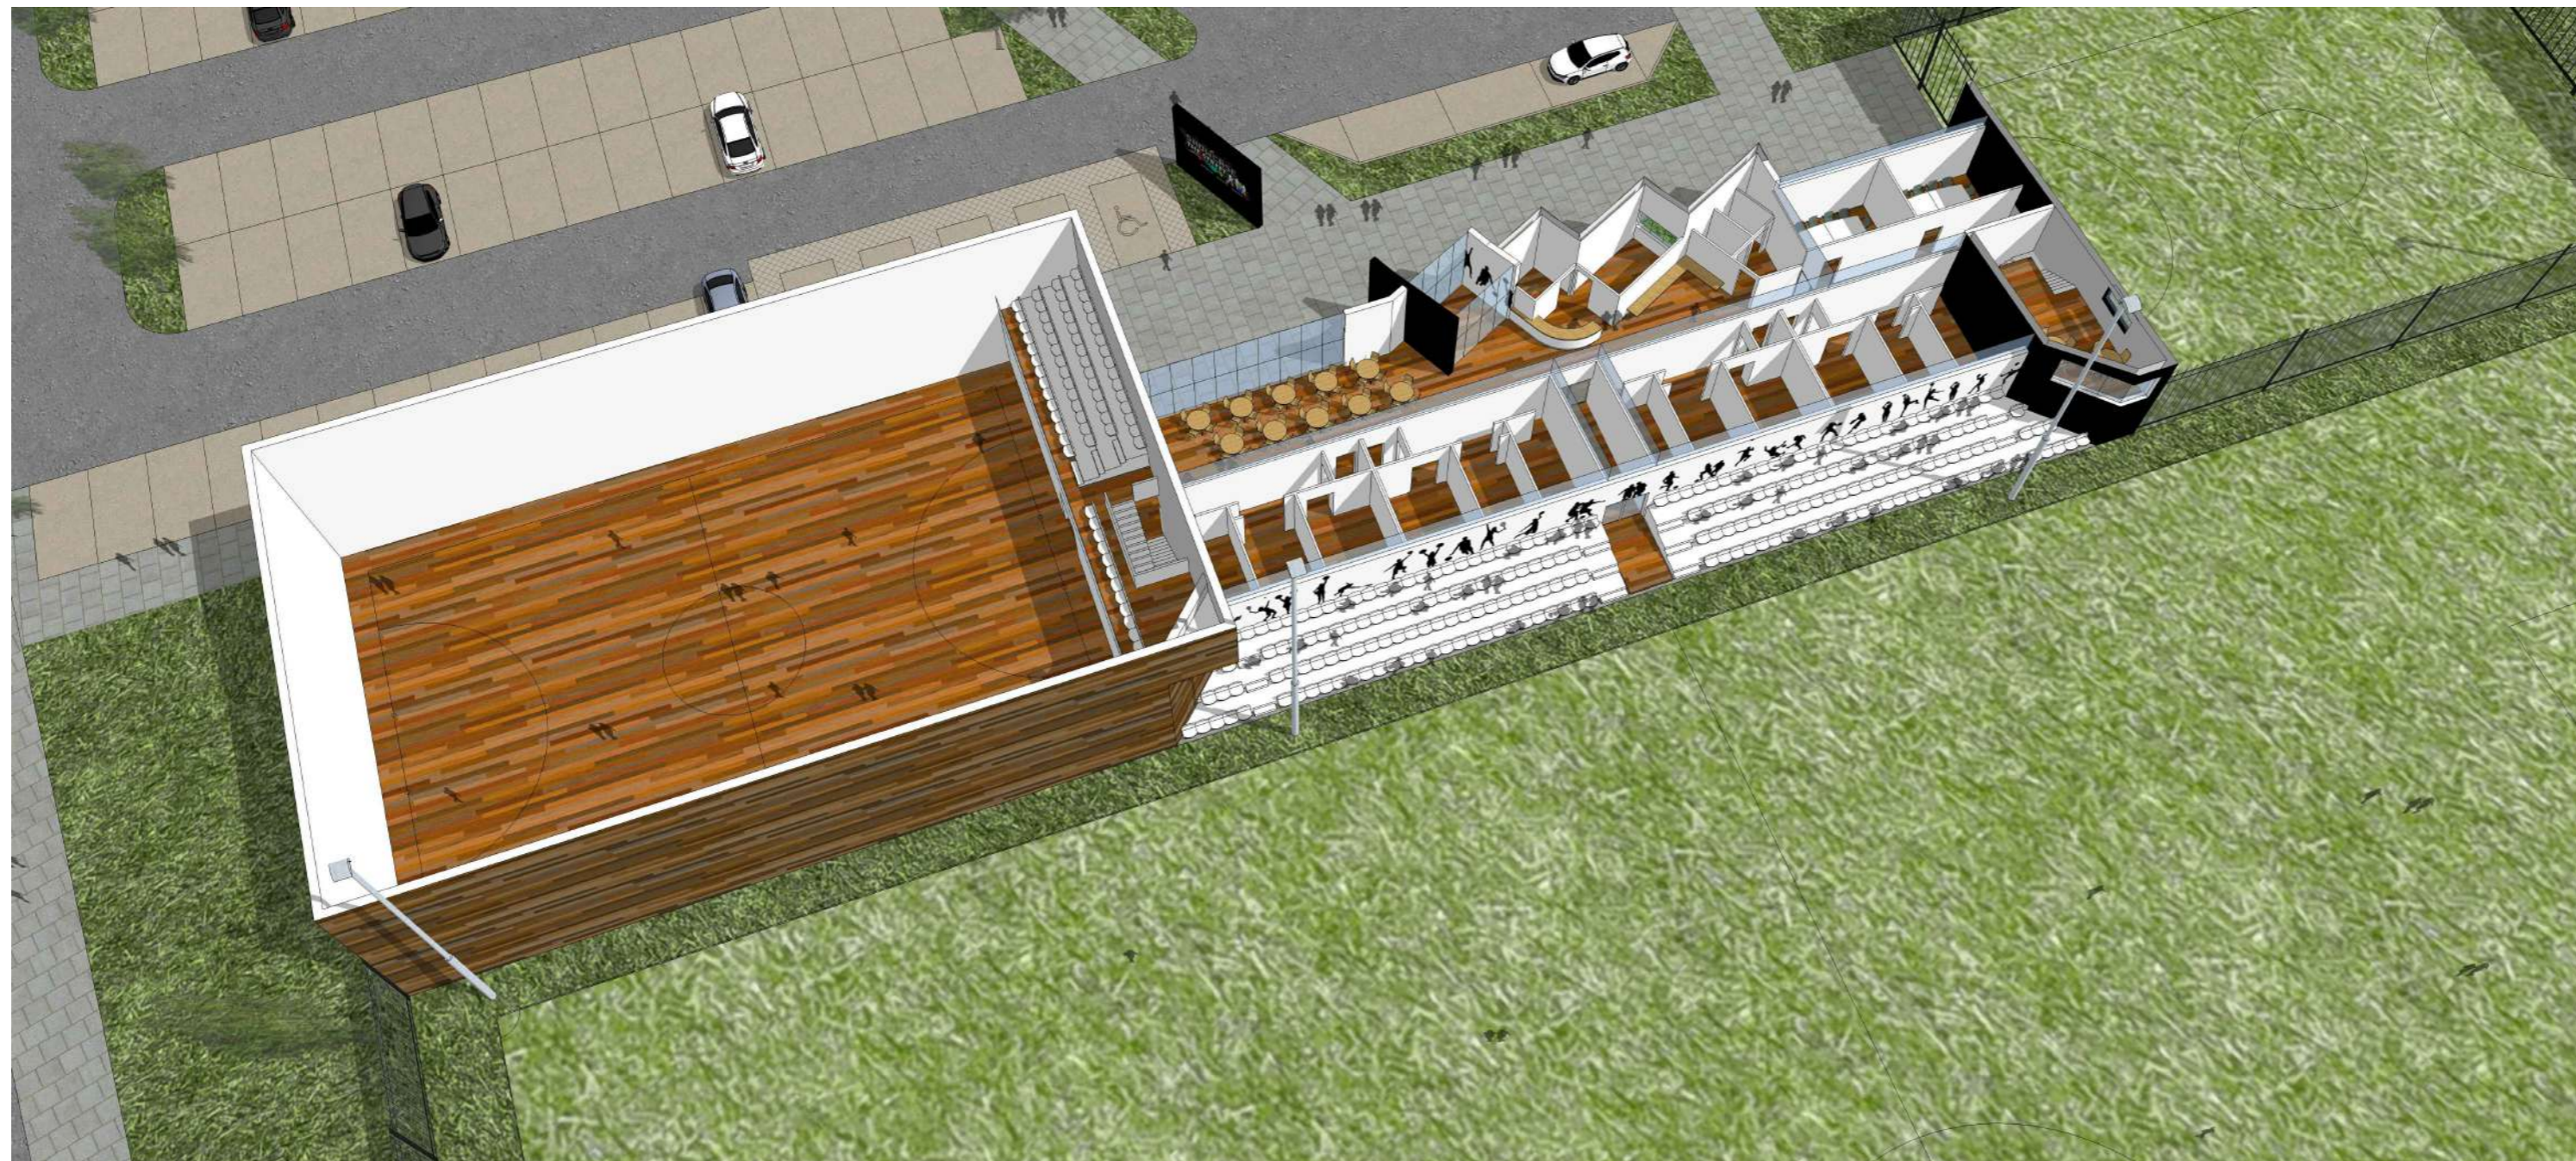

3D View 8: Aerial View with roof removed

© THIS DRAWING IS COPYRIGHT OF
VOIGT ARCHITECTS LIMITED
FOR CONSTRUCTION PURPOSES DO NOT SCALE THIS
DRAWING
ALL DIMENSIONS AND LEVELS TO BE CHECKED ON SITE
DISCREPANCIES TO BE REPORTED TO
VOIGT ARCHITECTS LIMITED BEFORE PROCEEDING
IF IN ANY DOUBT ABOUT INFORMATION ON THIS
DRAWING, CONTACT VOIGT ARCHITECTS LIMITED

DRAWING TITLE

3D Views 7-8

SCALE	DATE
N1s @ A2	Nov 2015
CAD FILE	DRAWN BY
	JR

Planning	STATUS
3892/PD/13 Ver 1	DWG NO