




3D View 9: 3D Plan

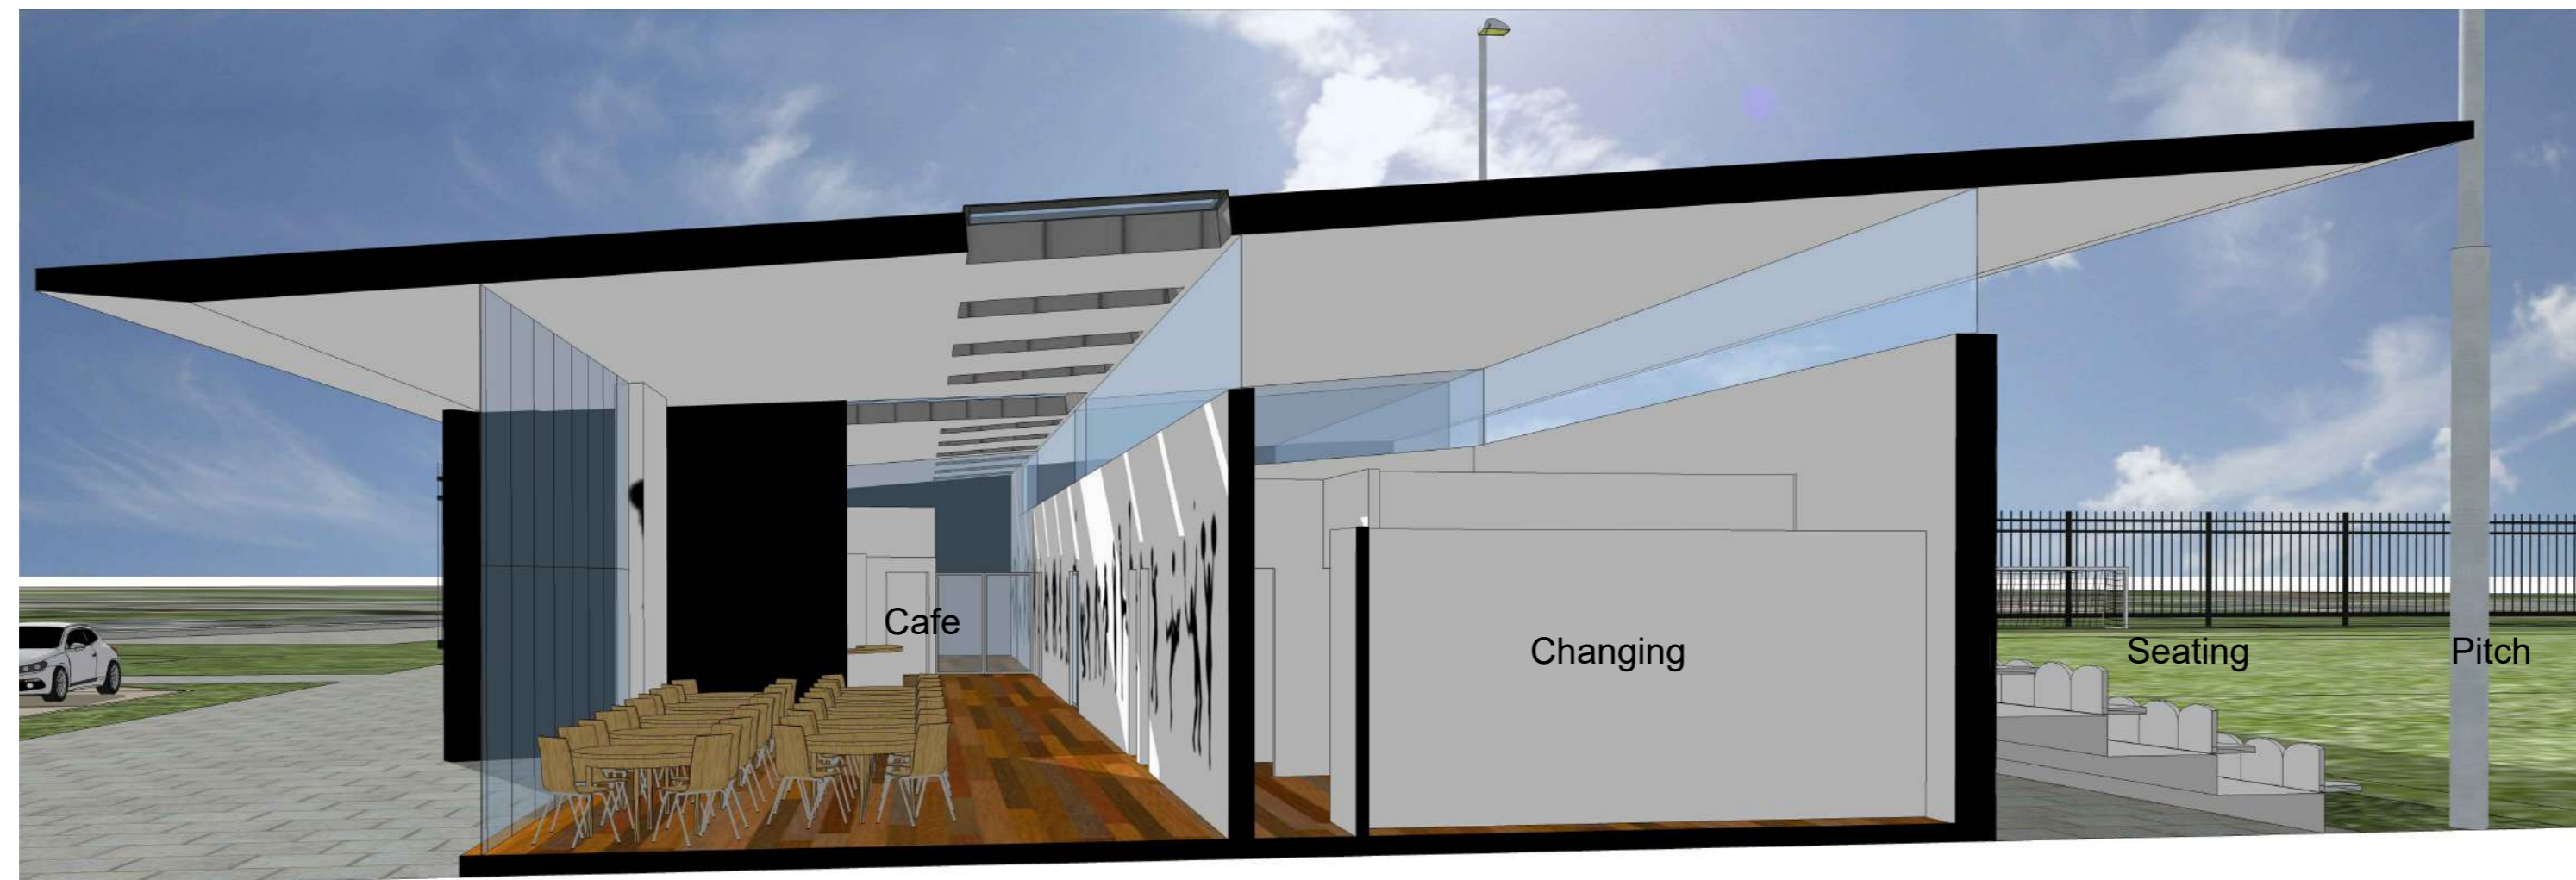

3D View 10: 3D Section

© THIS DRAWING IS COPYRIGHT OF  
VOIGT ARCHITECTS LIMITED  
FOR CONSTRUCTION PURPOSES DO NOT SCALE THIS  
DRAWING  
ALL DIMENSIONS AND LEVELS TO BE CHECKED ON SITE  
DISCREPANCIES TO BE REPORTED TO  
VOIGT ARCHITECTS LIMITED BEFORE PROCEEDING  
IF IN ANY DOUBT ABOUT INFORMATION ON THIS  
DRAWING, CONTACT VOIGT ARCHITECTS LIMITED

DRAWING TITLE

3D Views 9-10

SCALE	DATE
N1s @ A2	Nov 2015
CAD FILE	DRAWN BY
	JR

Planning	STATUS
3892/PD/14 Ver 1	DWG NO