

NOTES


Produced using Smallworld GIS



Date: 21/03/2011

Drawn By:

Dwg No:

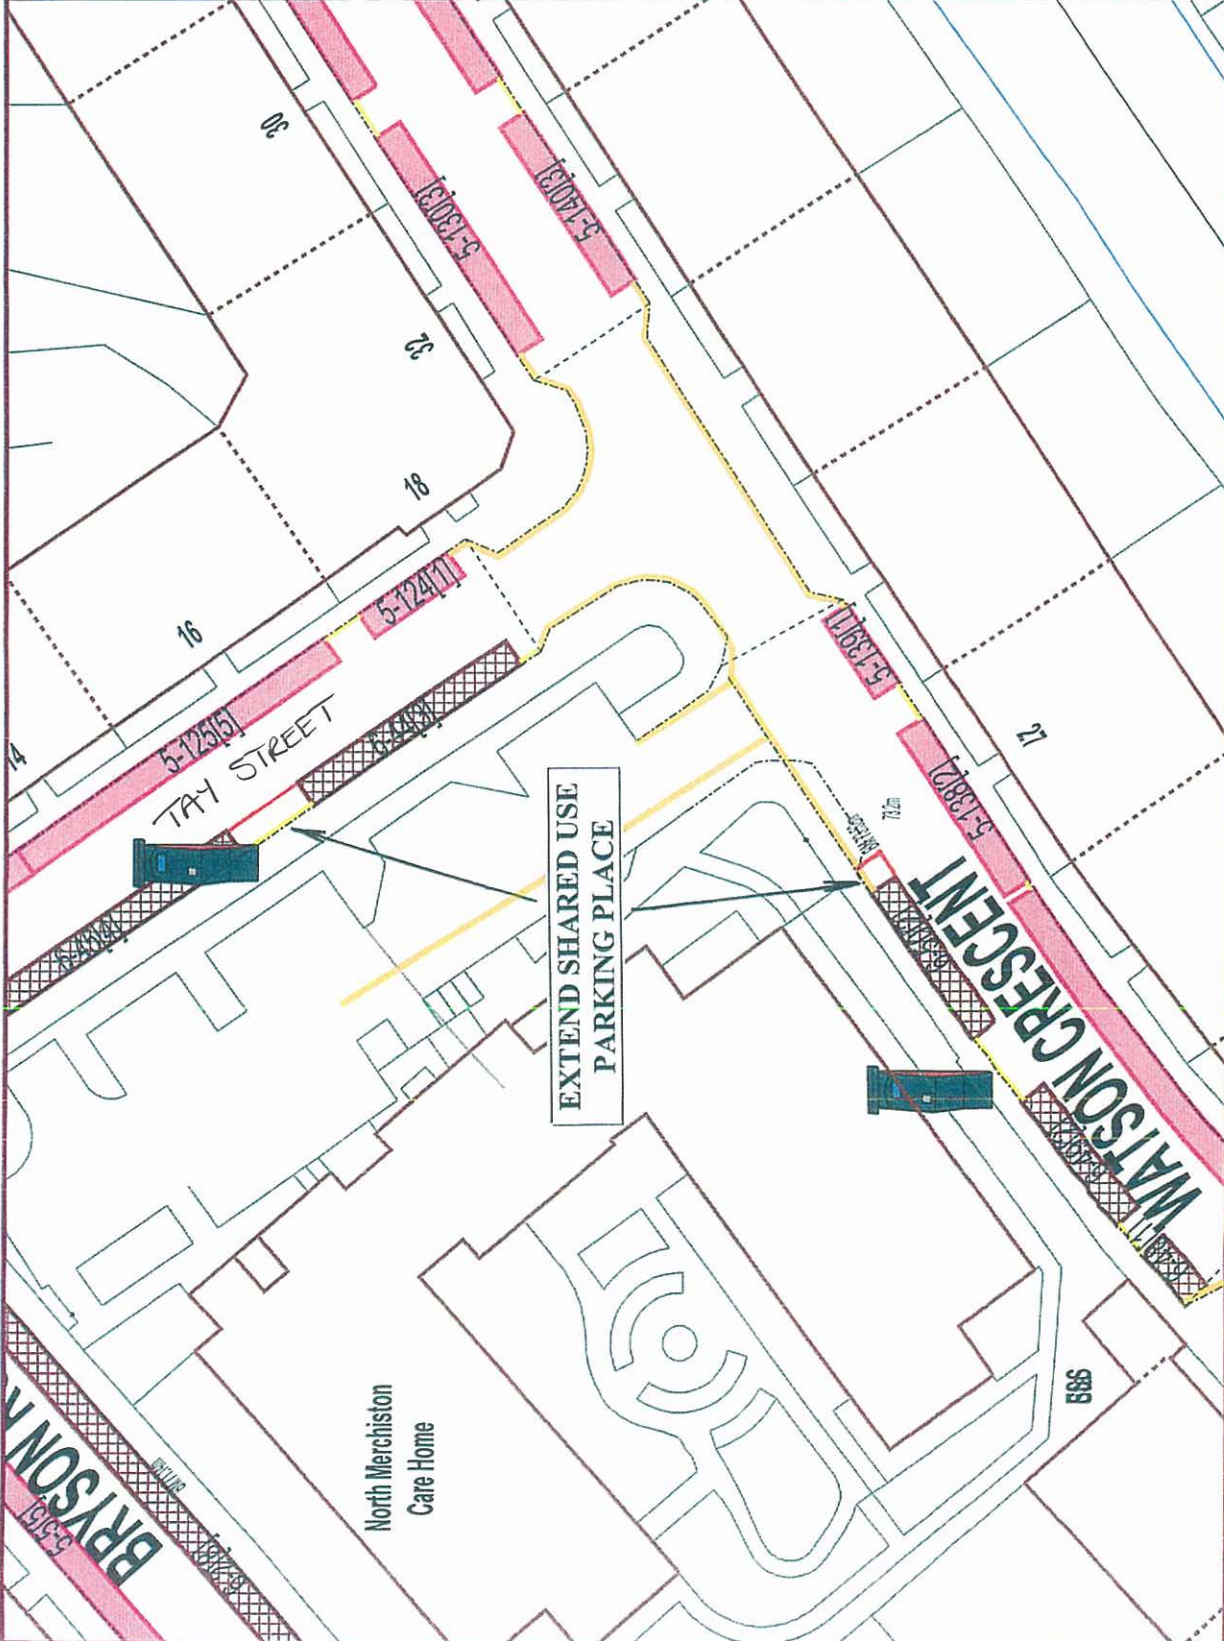

1:500



The material contained in this plan has been reproduced from an Ordnance Survey map with the permission of the Controller of HMSO. Crown Copyright.

WAITING RESTRICTIONS
WATSON CRESCENT & TAY STREET

EDINBURGH
THE CITY OF EDINBURGH COUNCIL
City Development Department,
1 Cockburn Street, Edinburgh EH1 1ZL
Tel: 0131 200 2000

NOTES



Double yellow lines (No Waiting, Loading and Unloading at any time) to be placed at locations shown.




Single Yellow Lines (Restrictions on Waiting, Loading and Unloading Mon - Sat between 08:00am and 18:00pm) to be placed at location shown.

Produced using SmartSketch GIS

Date: 09/03/2011

Drawn By:

Dwg No.:

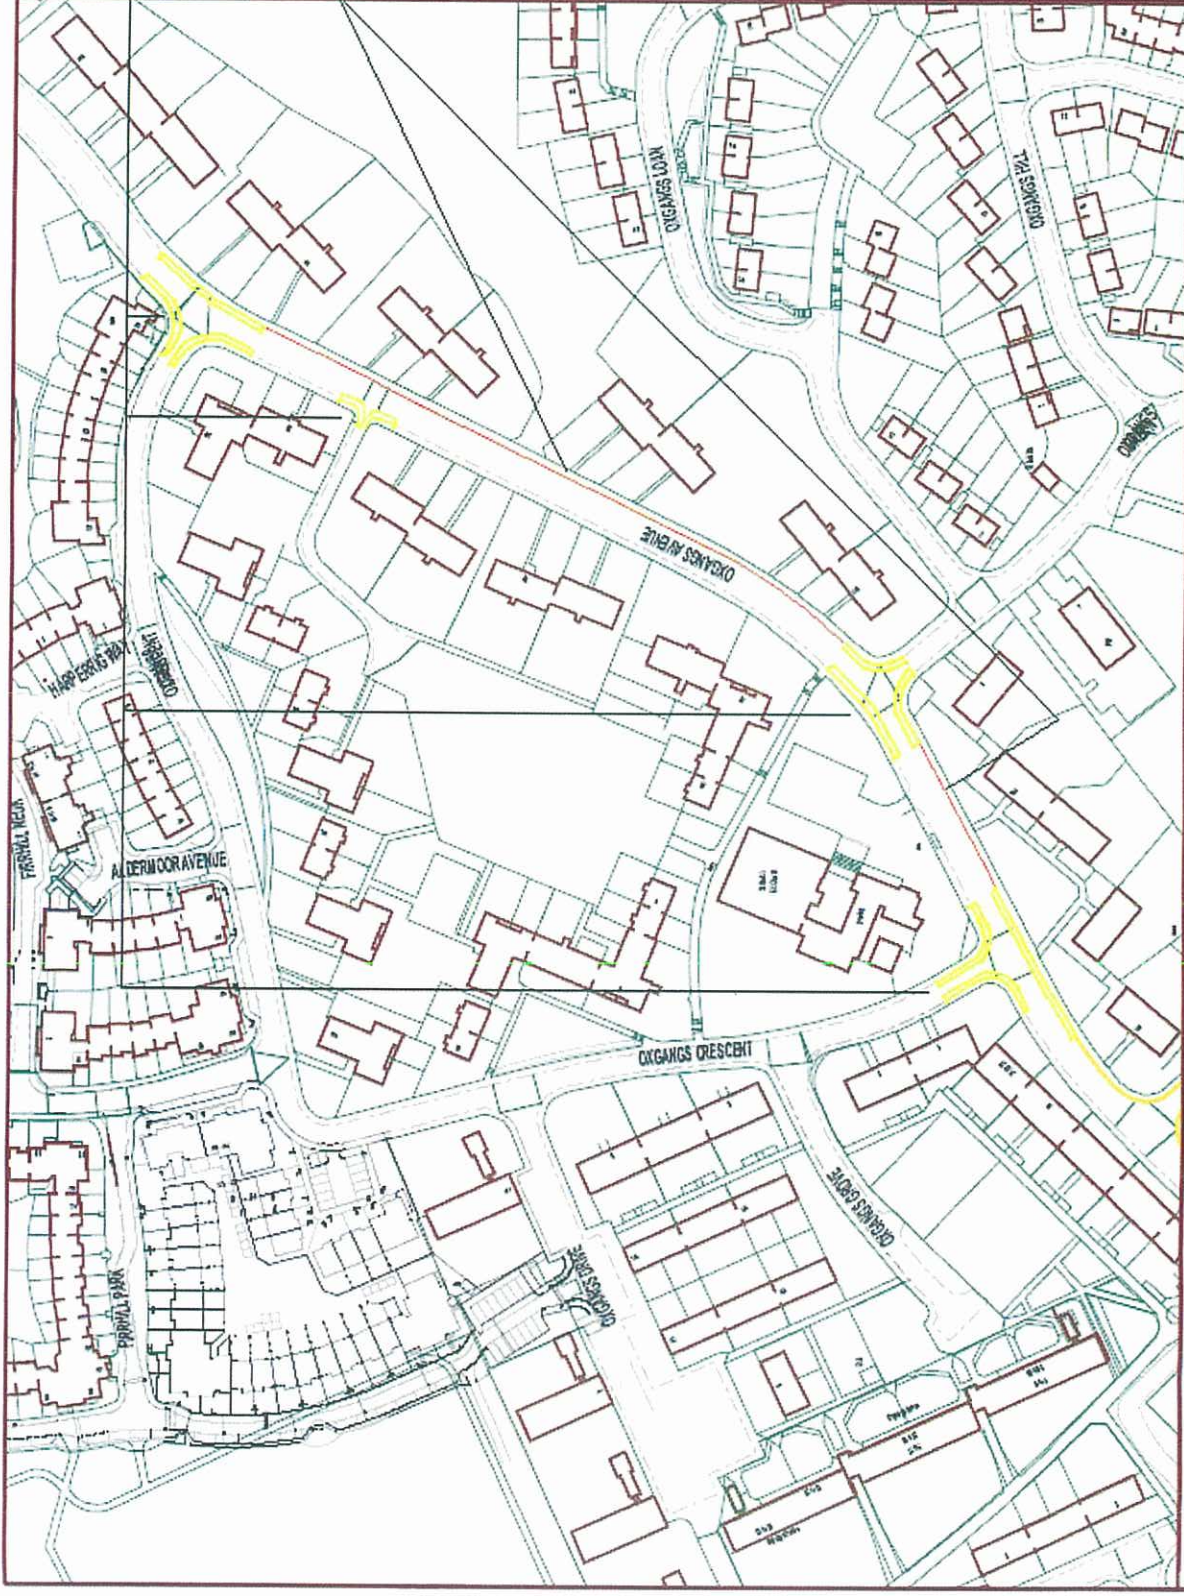

1:1949

This project was prepared by the City of Edinburgh Council. It is the property of the City of Edinburgh Council. Copyright © 2011

Oxgangs Avenue TRO Proposal



THE CITY OF EDINBURGH COUNCIL
City Development Department
1 Cochrane Street, Edinburgh EH1 1ZL
Tel: 0131 200 2020

NOTES



Double Yellow Lines (No waiting at any time) to be placed at locations shown

Produced using Smallworld GIS



Date: 23/03/2011

Drawn By:

Dwg No.:



1:1357

The above information is for information only and does not constitute a contract. It is subject to the terms and conditions of the contract.

Saughton Road
Proposed TRO

EDINBURGH
THE CITY OF EDINBURGH COUNCIL
City Development Department
1 Coobun Street, Edinburgh EH1 1ZL
Tel: 0131 200 2072

NOTES

Produced using Smallworld GIS



Date: 22/03/2011

Drawn By:


Dwg No:

1:1000


The material contained in this plot has been reproduced from an Ordnance Survey map with the permission of the Controller of HMSO. Crown Copyright.

WAITING RESTRICTIONS SIGHTHILL ROAD

EDINBURGH
THE CITY OF EDINBURGH COUNCIL
City Development Department,
1 Cockburn Street, Edinburgh EH1 1ZL
Tel: 011 200 2000

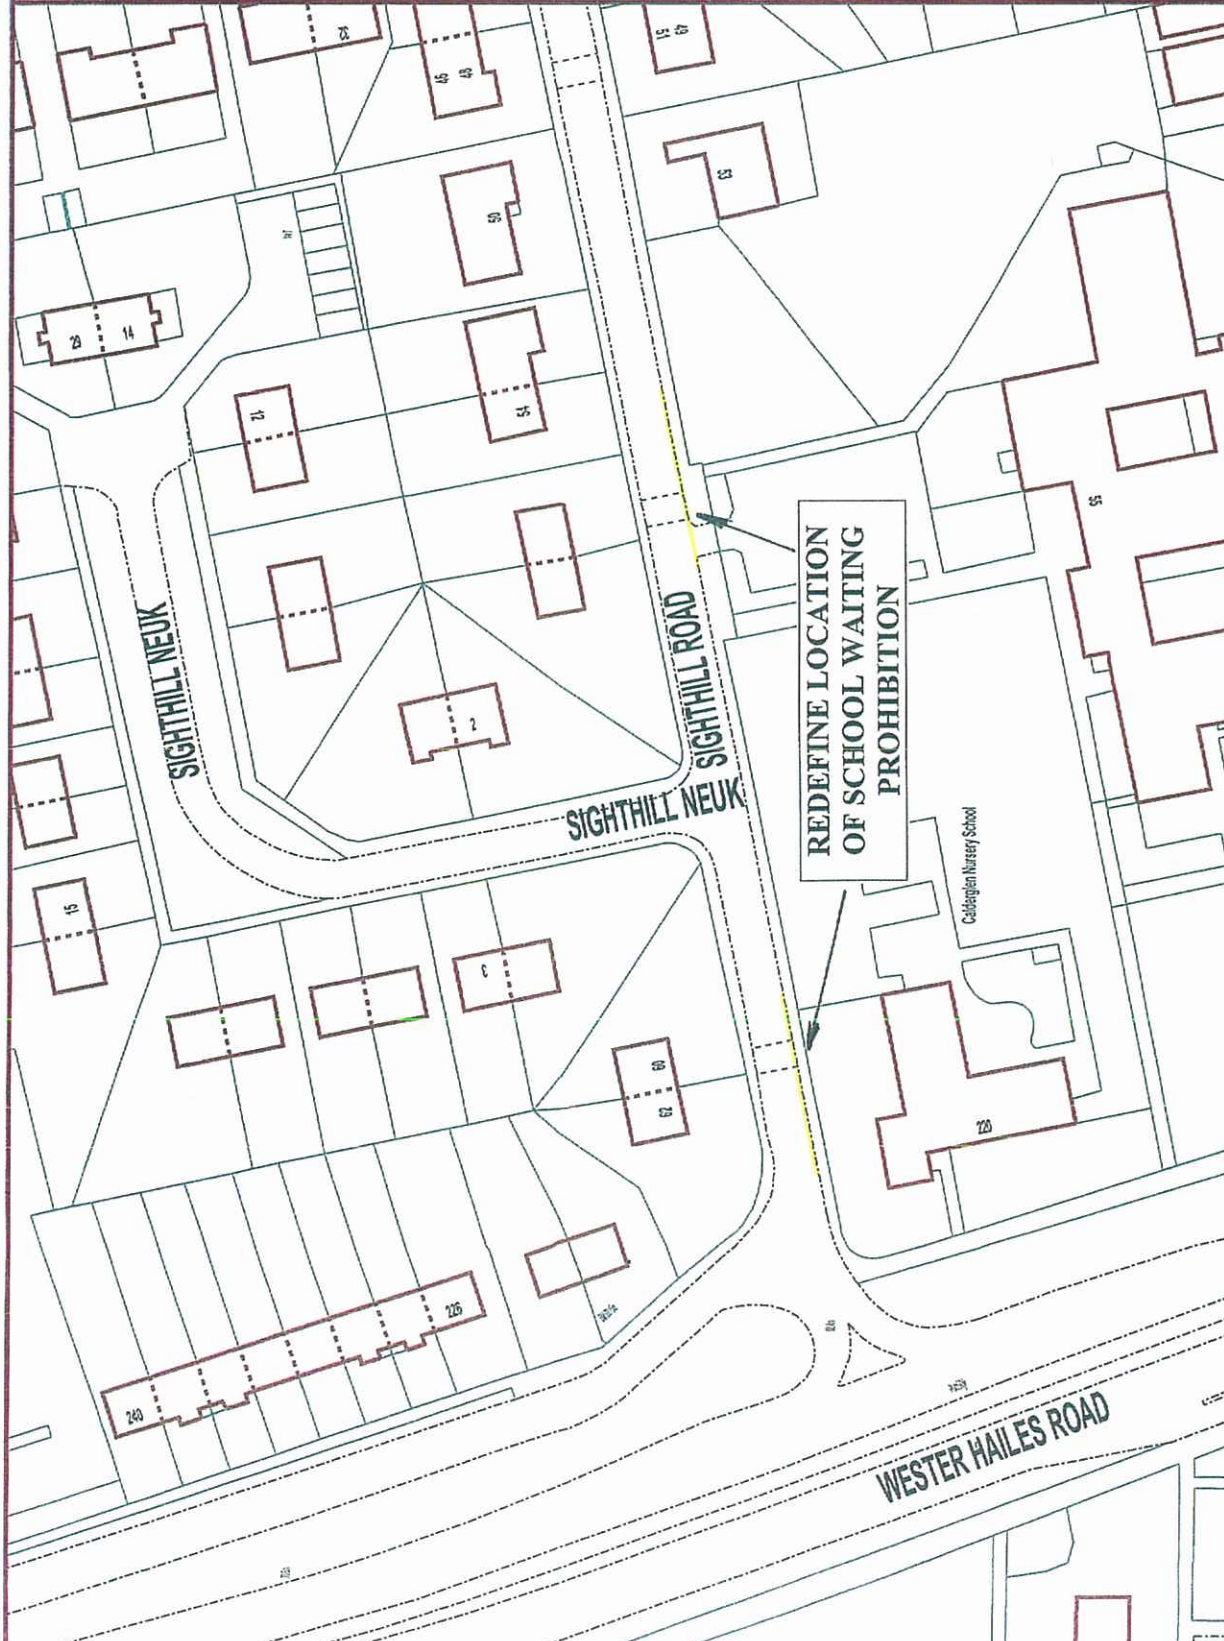

NOTES

 Double Yellow lines
(No waiting at any time) to be placed at location shown.

 Frodus Ltd 0131 200 3072

Date: 03/12/2010

Drawn By:

Dwg No:

1:536


N

This drawing is the property of Frodus Ltd and is not to be used for any other purpose without the written consent of Frodus Ltd.

Sighthill Road
Proposed TRO

EDINBURGH
CITY OF EDINBURGH COUNCIL

City Development Department
1 Cooburgh Street, Edinburgh EH1 1EL
Tel: 0131 200 3072

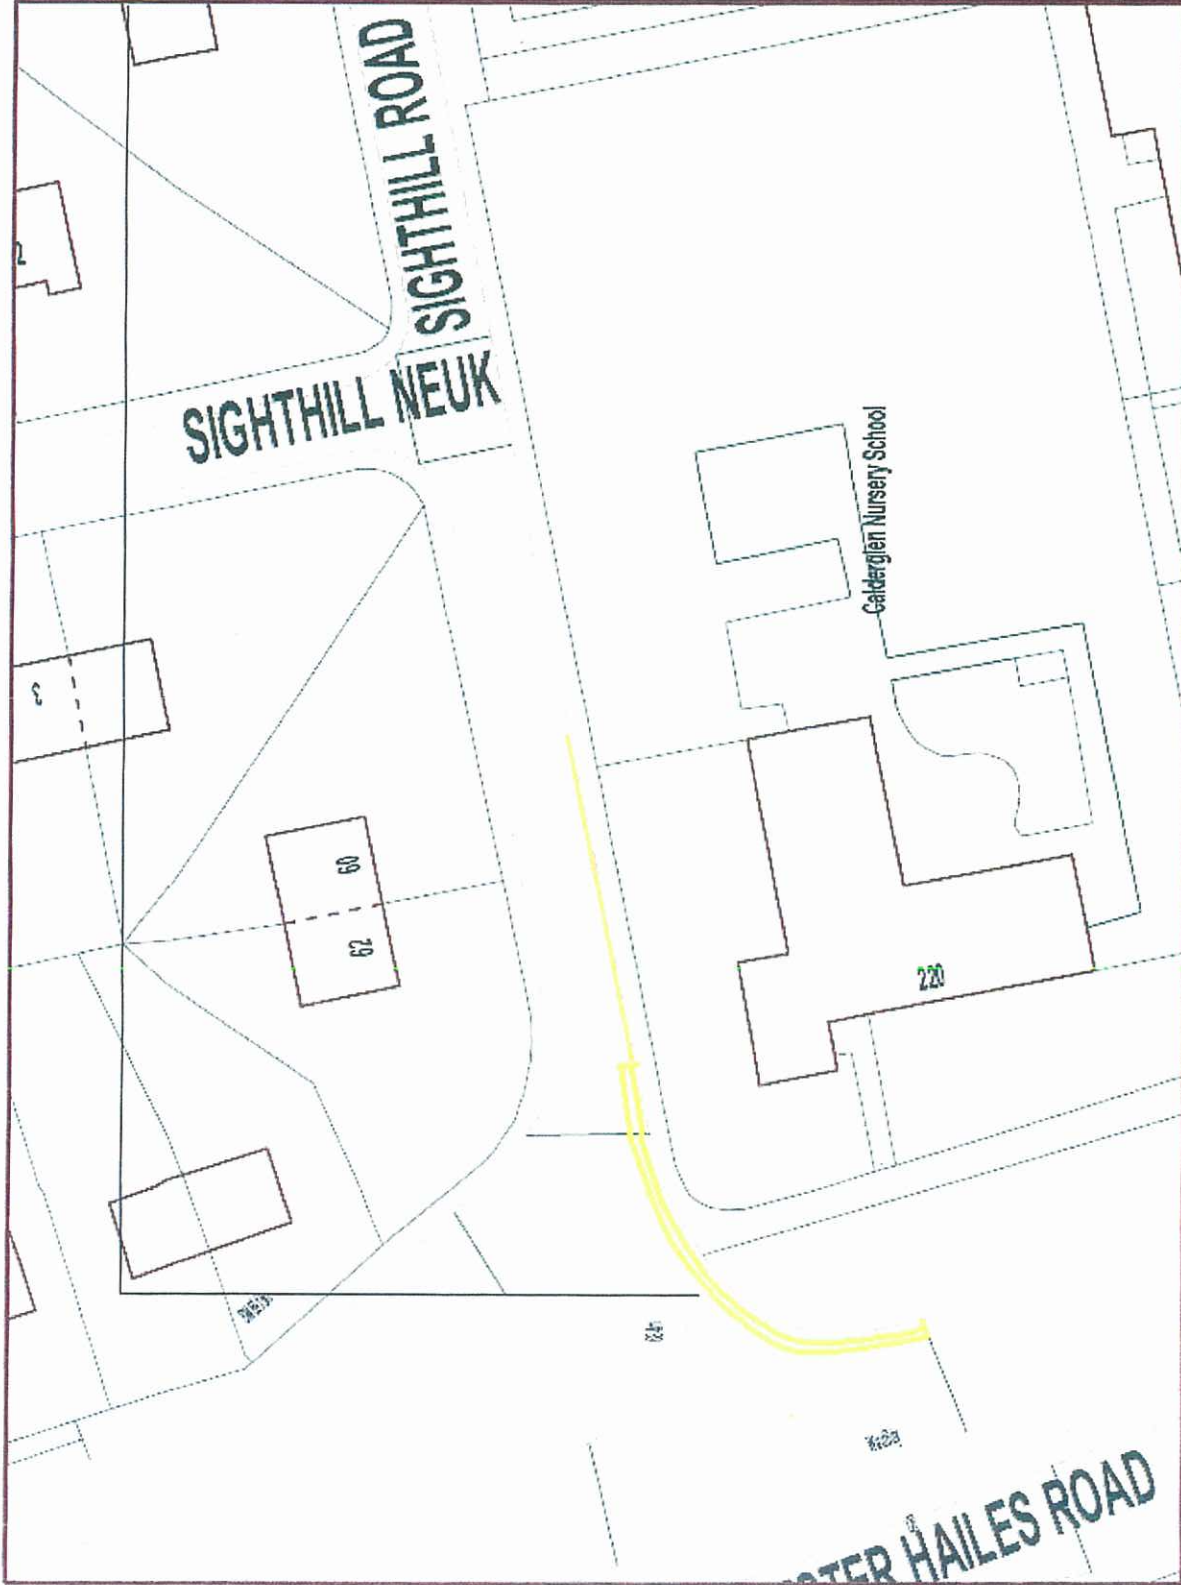

NOTES

Produced using Smallworld GIS

Date: 22/03/2011

Drawn By:

Dwg No:

N


1:1000

The material contained in this plot has been reproduced from an Ordnance Survey map with the permission of the Controller of HMSO. Crown Copyright.

WAITING RESTRICTIONS

THOMSON CRESCENT

EDINBURGH
THE CITY OF EDINBURGH COUNCIL
City Development Department,
1 Cockburn Street, Edinburgh EH1 1ZL
Tel: 0131 200 2000

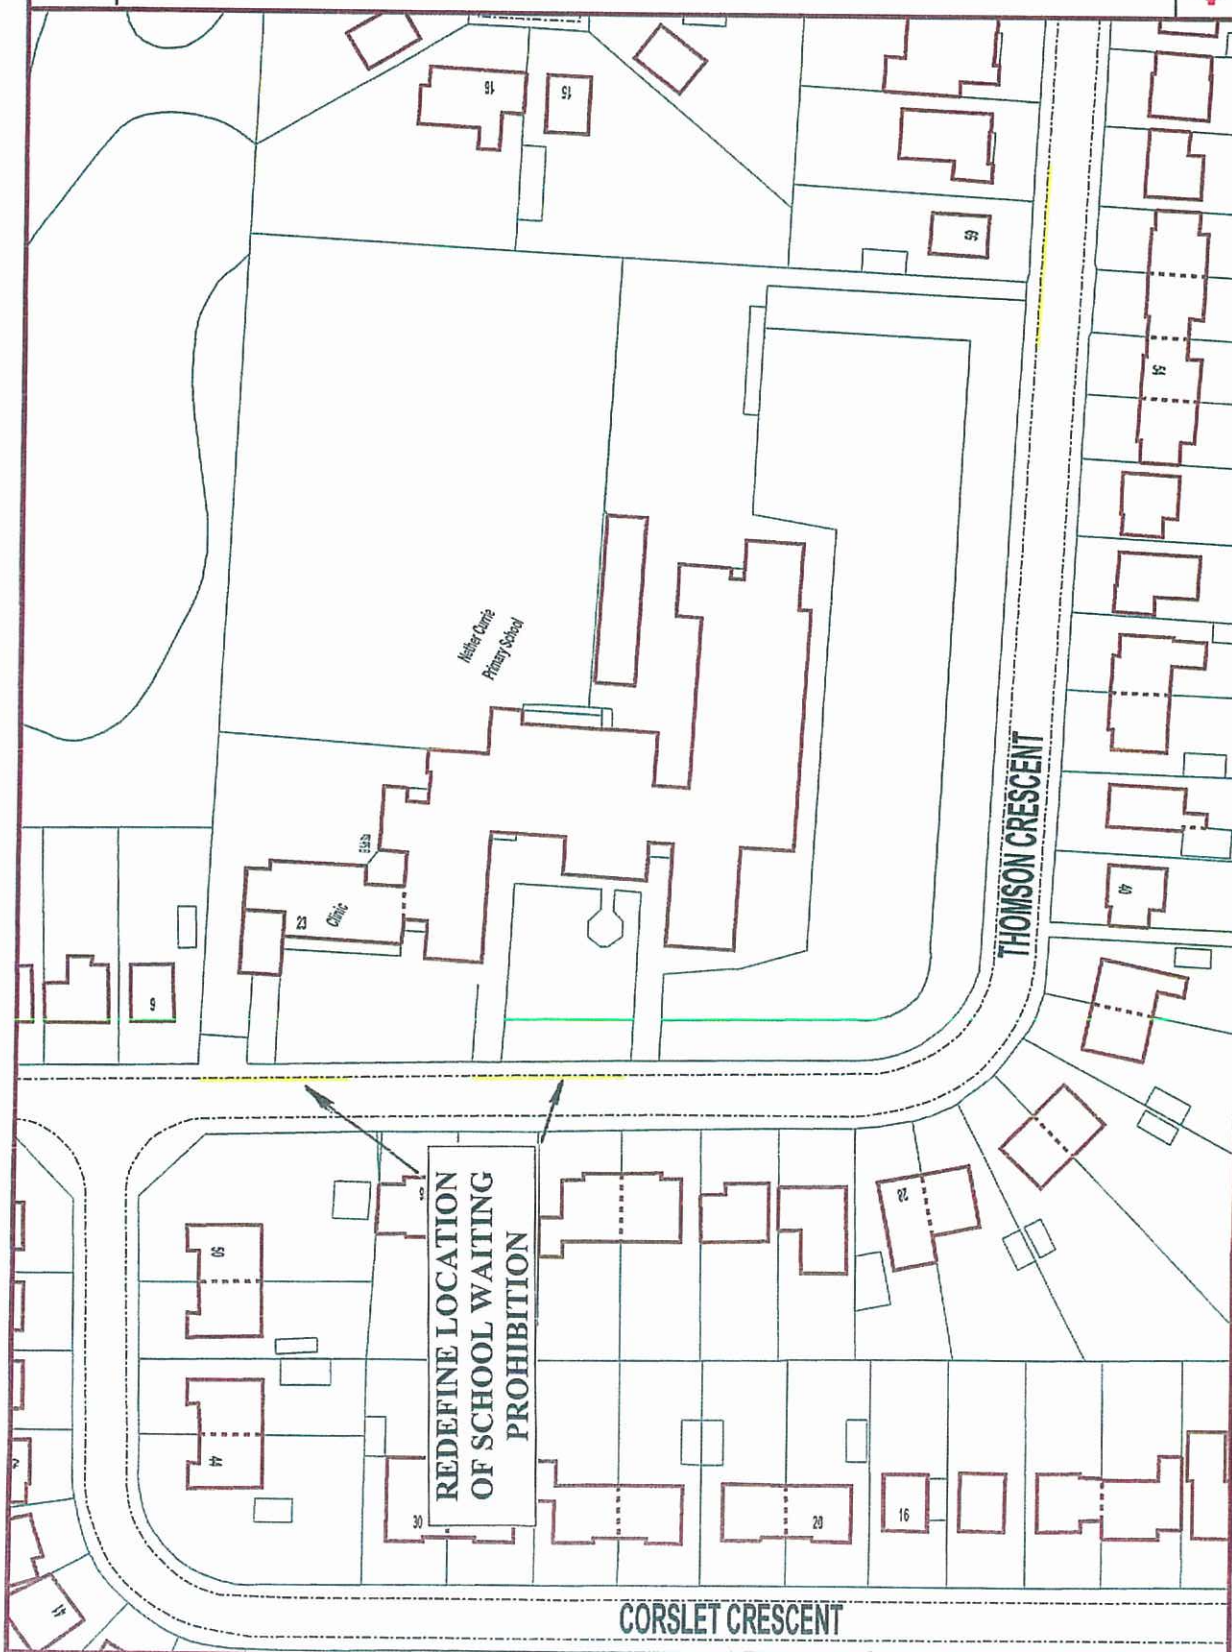

CORSLET CRESCENT

THOMSON CRESCENT

REDEFINE LOCATION
OF SCHOOL WAITING
PROHIBITION

Arding Craig
Primary School

Clinic