

NOTES

Produced using Smallworld GIS



Date: 01/07/2011

Drawn By:

Dwg No:

El Sub Sta


1:500



The material contained in this plot has been reproduced from an Ordnance Survey map with the permission of the Controller of HMSO. Crown Copyright.

CANNING STREET
CITY CAR CLUB PARKING PLACE

EDINBURGH
THE CITY OF EDINBURGH COUNCIL
City Development Department,
1 Cockburn Street, Edinburgh EH1 1ZL
Tel: 0131 220 2000

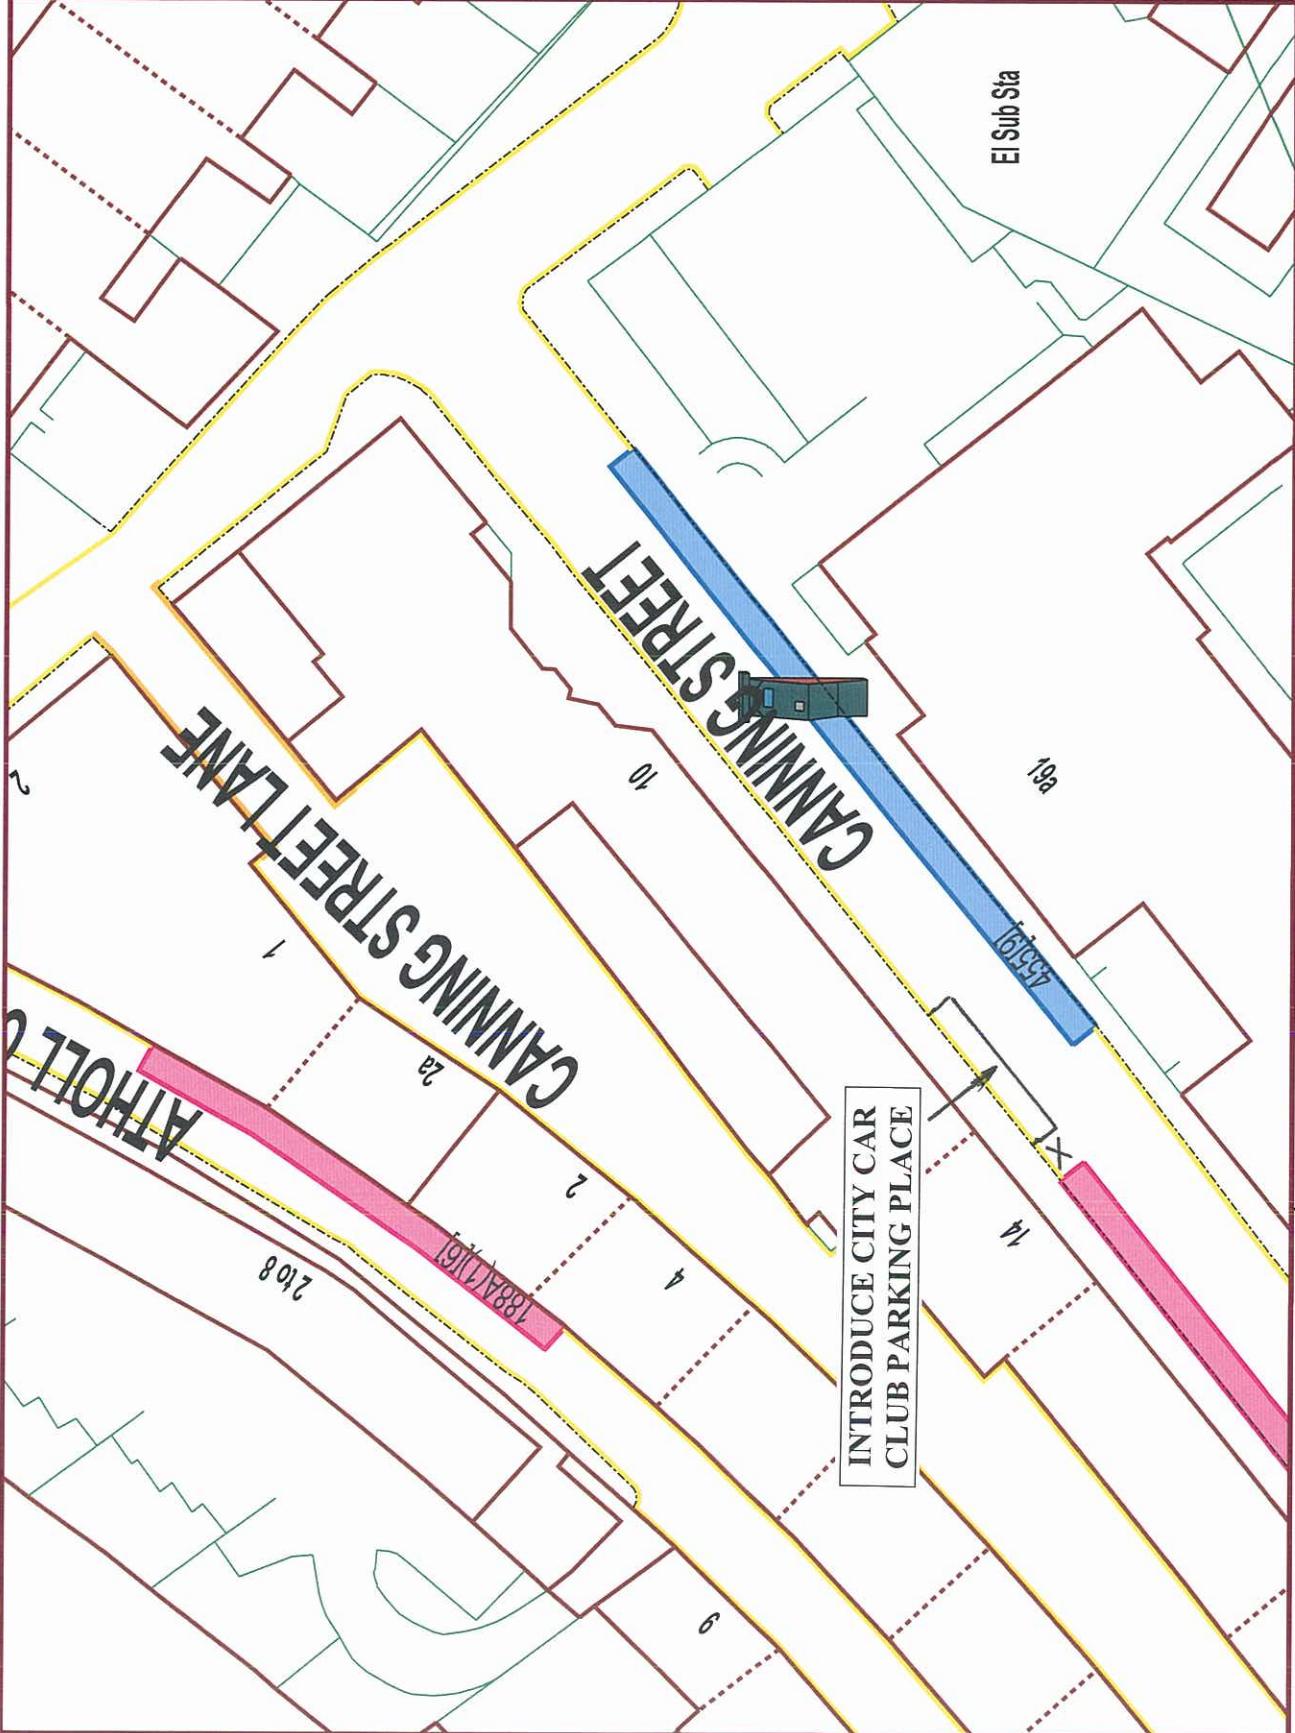

INTRODUCE CITY CAR CLUB PARKING PLACE

CANNING STREET

CANNING STREET LANE

ATHOLL STREET

2108

1884/1161

192a

455191

14

4

2

2a


10

1

2

9

NOTES

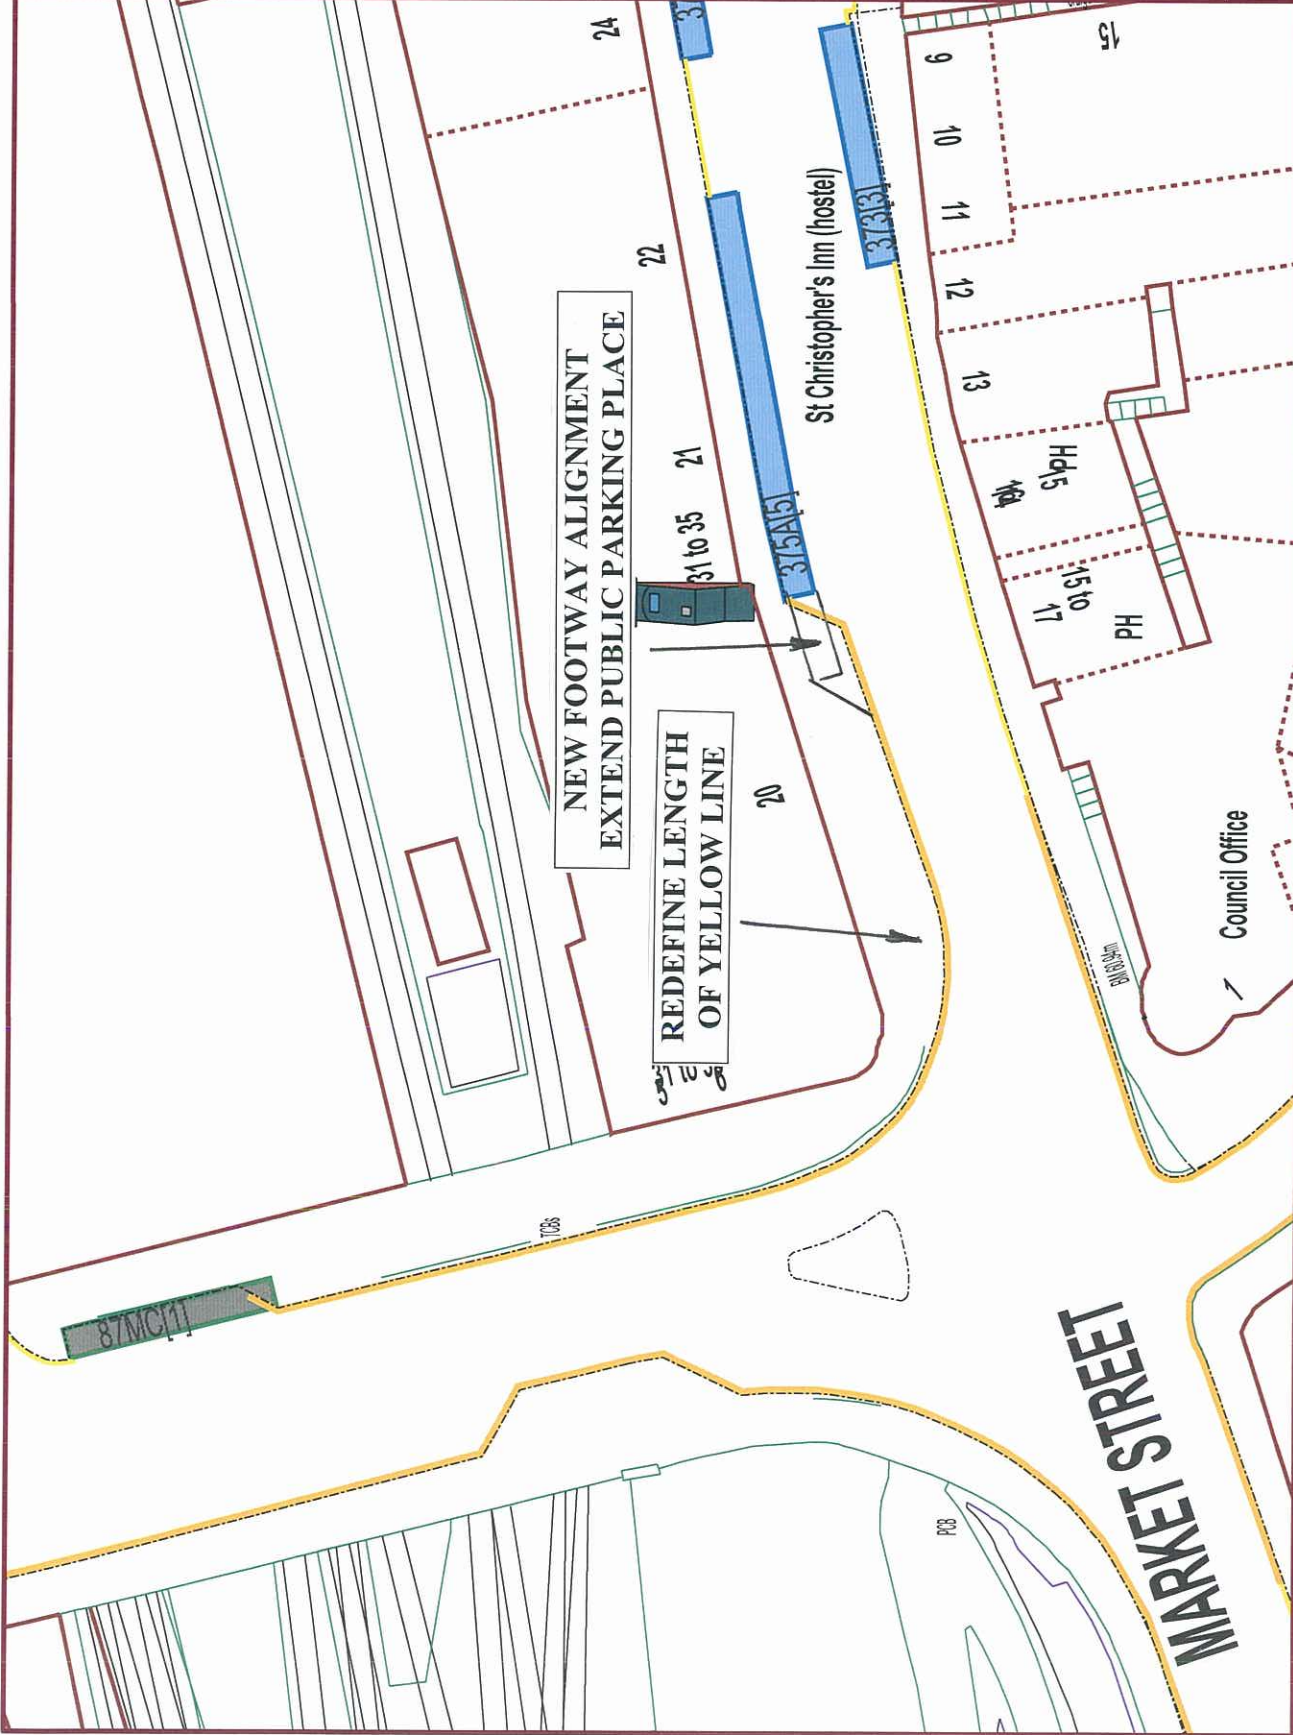

Produced using Smallworld GIS

Date: 01/07/2011

Drawn By:

Dwg No:



1:500


The material contained in this plan has been reproduced from an Ordnance Survey map with the permission of the Controller of HMSO. Crown Copyright.

MARKET STREET

WAITING RESTRICTIONS

EDINBURGH
 THE CITY OF EDINBURGH COUNCIL
 City Development Department,
 1 Cockburn Street, Edinburgh EH1 1ZL
 Tel: 0131 200 2000

NOTES

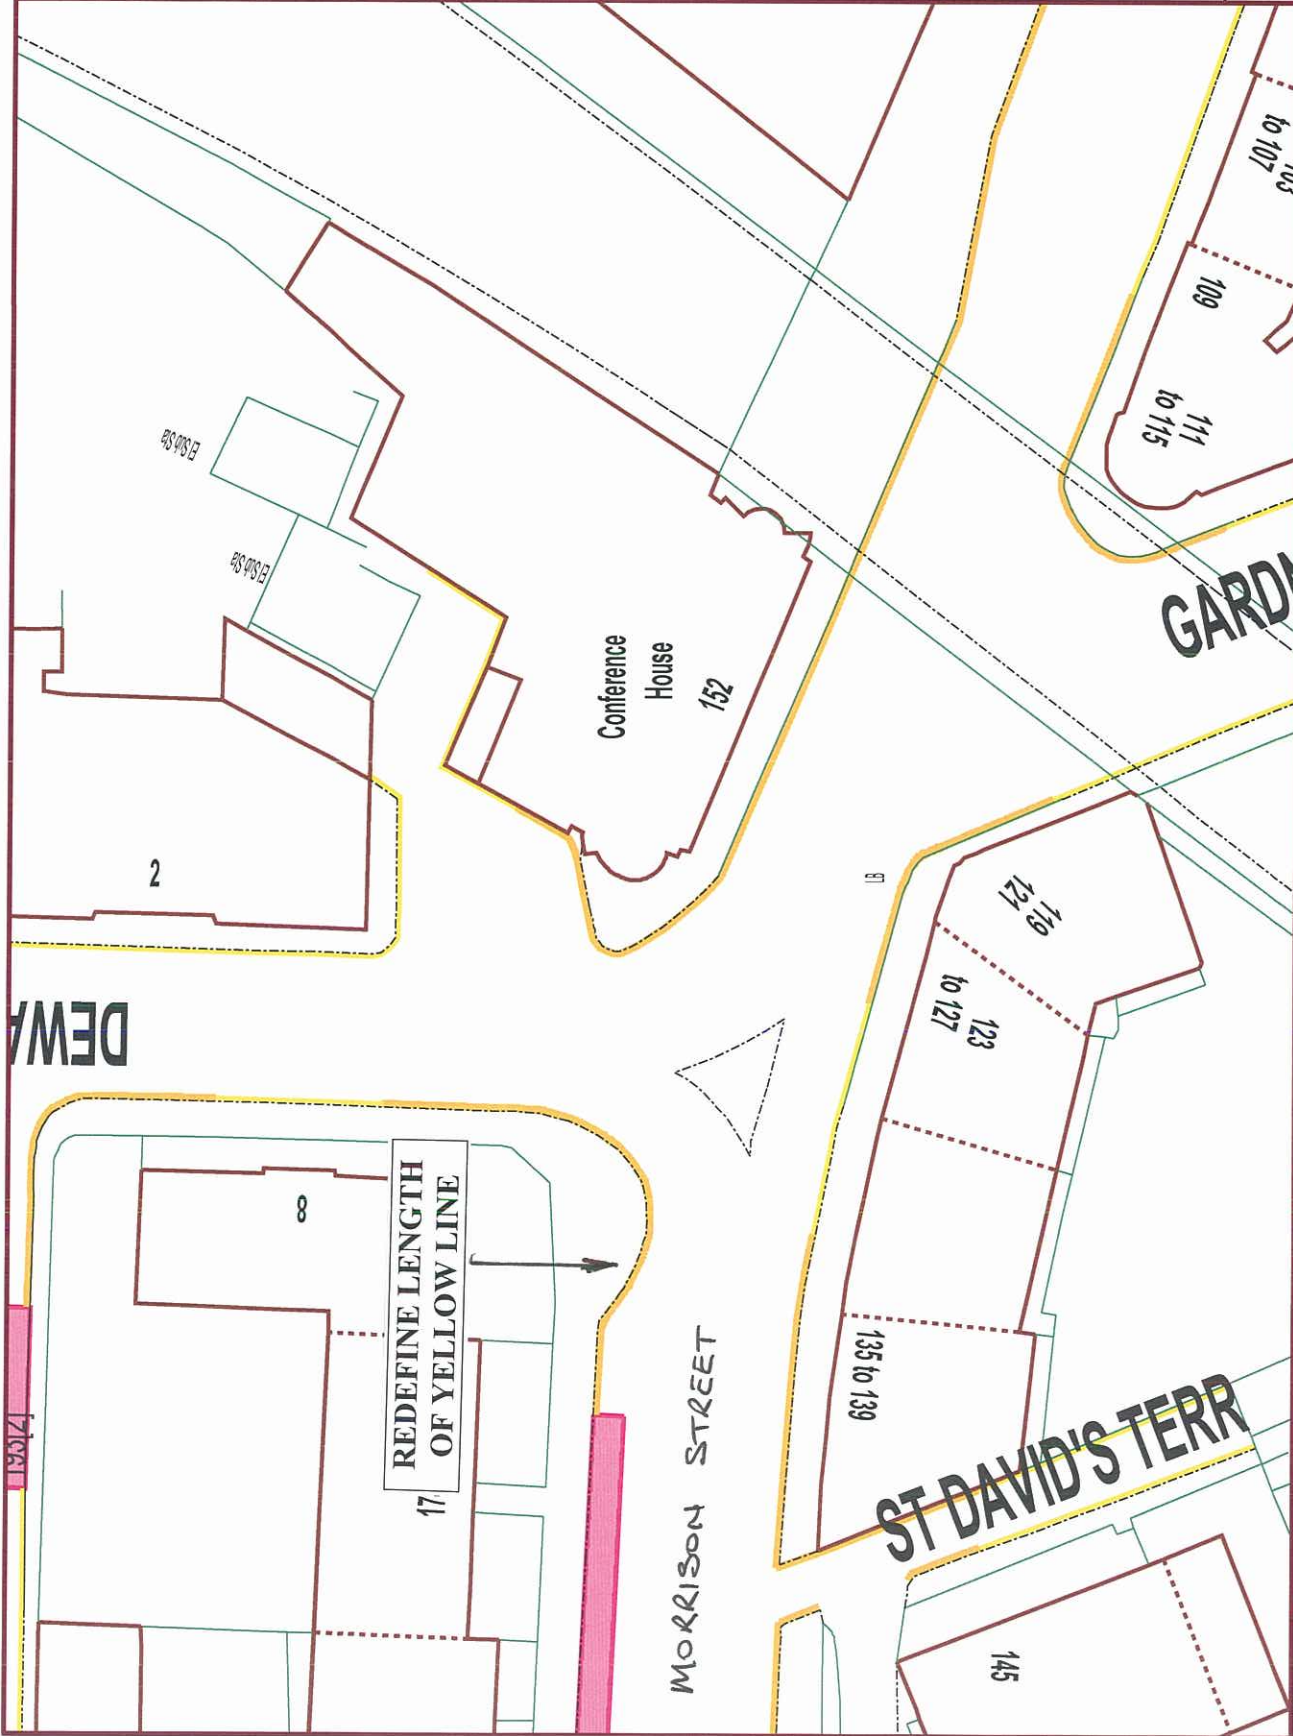

Produced using Smallworld GIS

Date: 01/07/2011

Drawn By:

Dwg No:

1:500

MORRISON STREET

WAITING RESTRICTIONS

EDINBURGH

THE CITY OF EDINBURGH COUNCIL


City Development Department,

1 Cockburn Street, Edinburgh, EH1 1ZL

Tel: 0131 200 2000

The material contained in this plot has been reproduced from an Ordnance Survey map with the permission of the Controller of HMSO. Crown Copyright.

NOTES

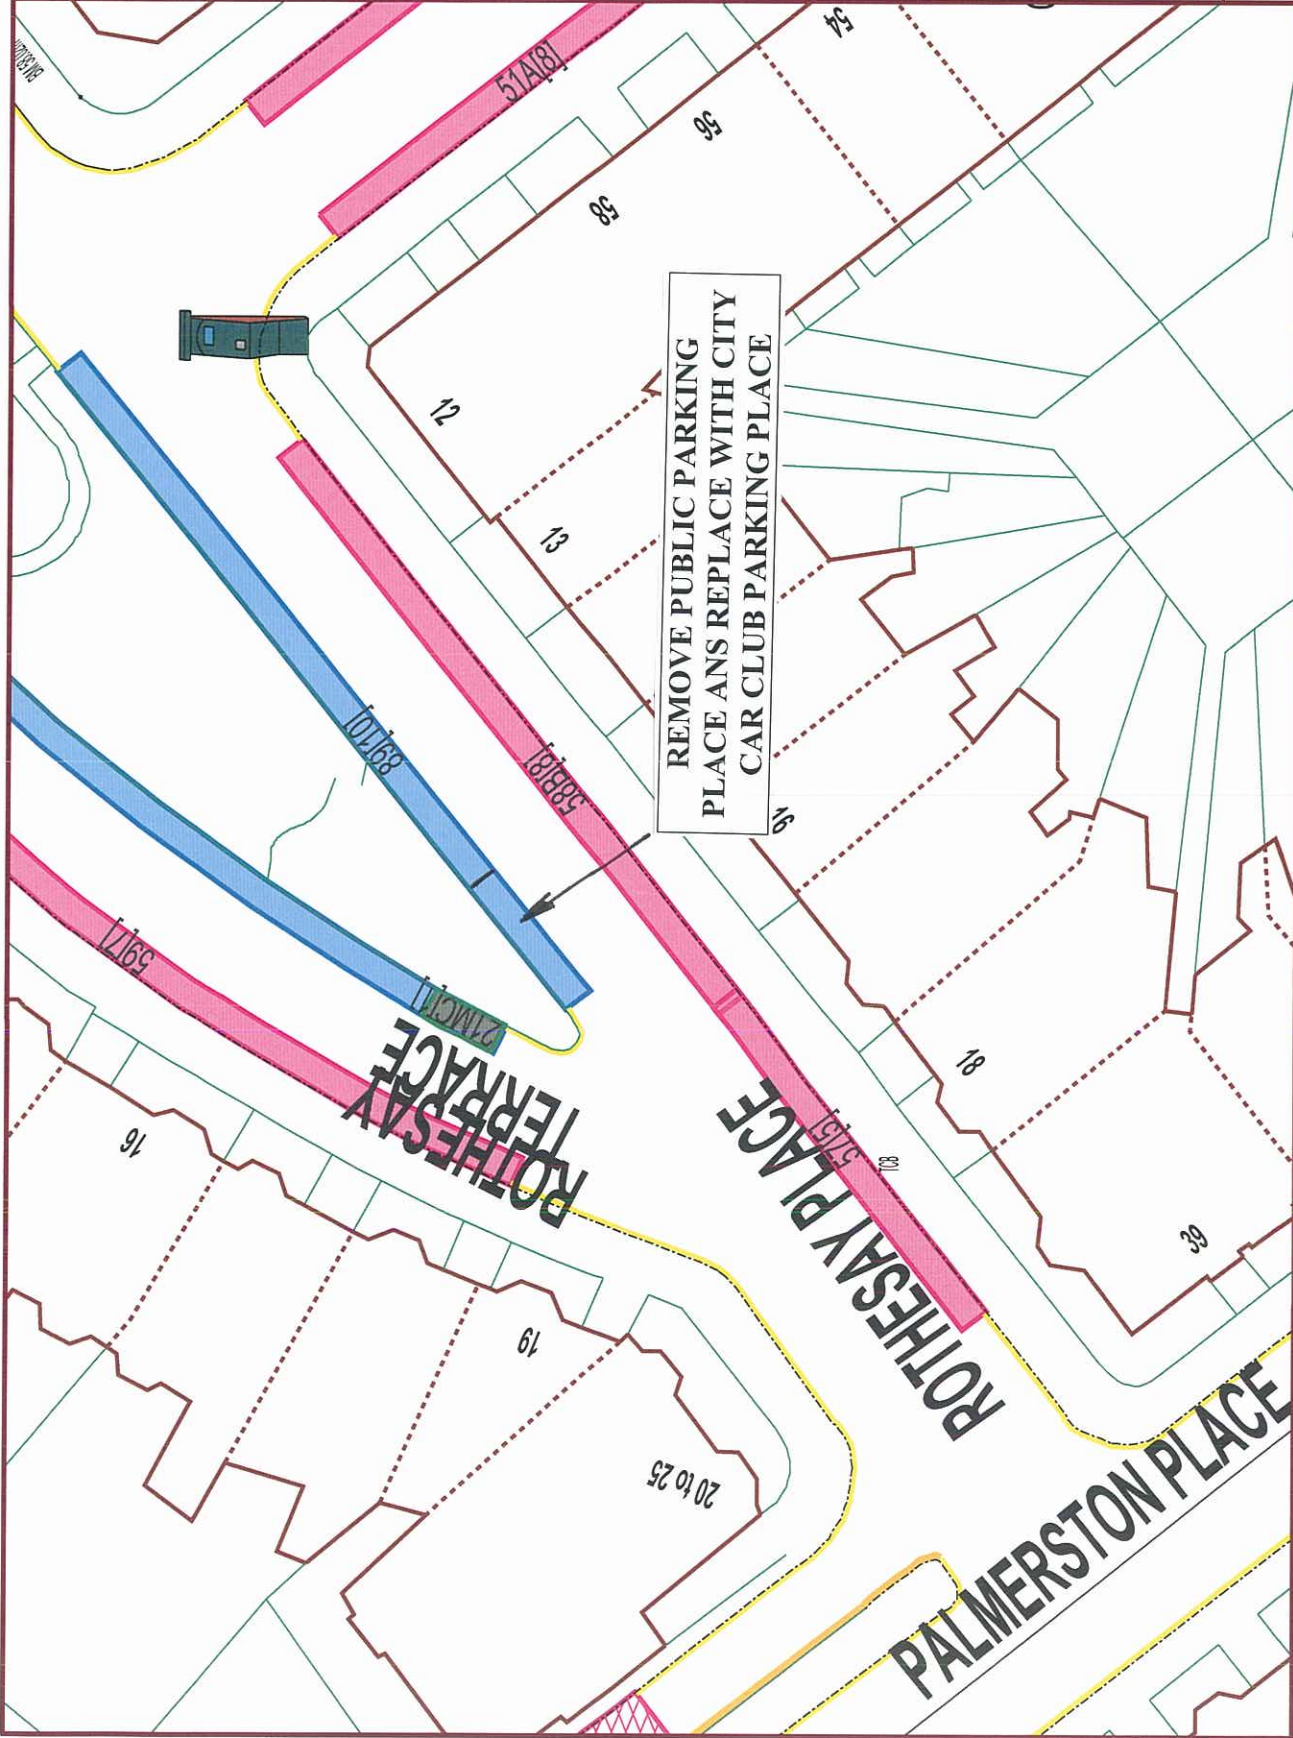

Produced using Smallworld GIS

Date: 01/07/2011

Drawn By:

Dwg No:

1:500




The material contained in this plot has been reproduced from an Ordnance Survey map with the permission of the Controller of HMSO. Crown Copyright.

ROTHERSEY PLACE

CITY CAR CLUB PARKING PLACE

EDINBURGH
 THE CITY OF EDINBURGH COUNCIL
 City Development Department,
 1 Cockburn Street, Edinburgh EH1 1ZL
 Tel: 0131 200 2000

NOTES

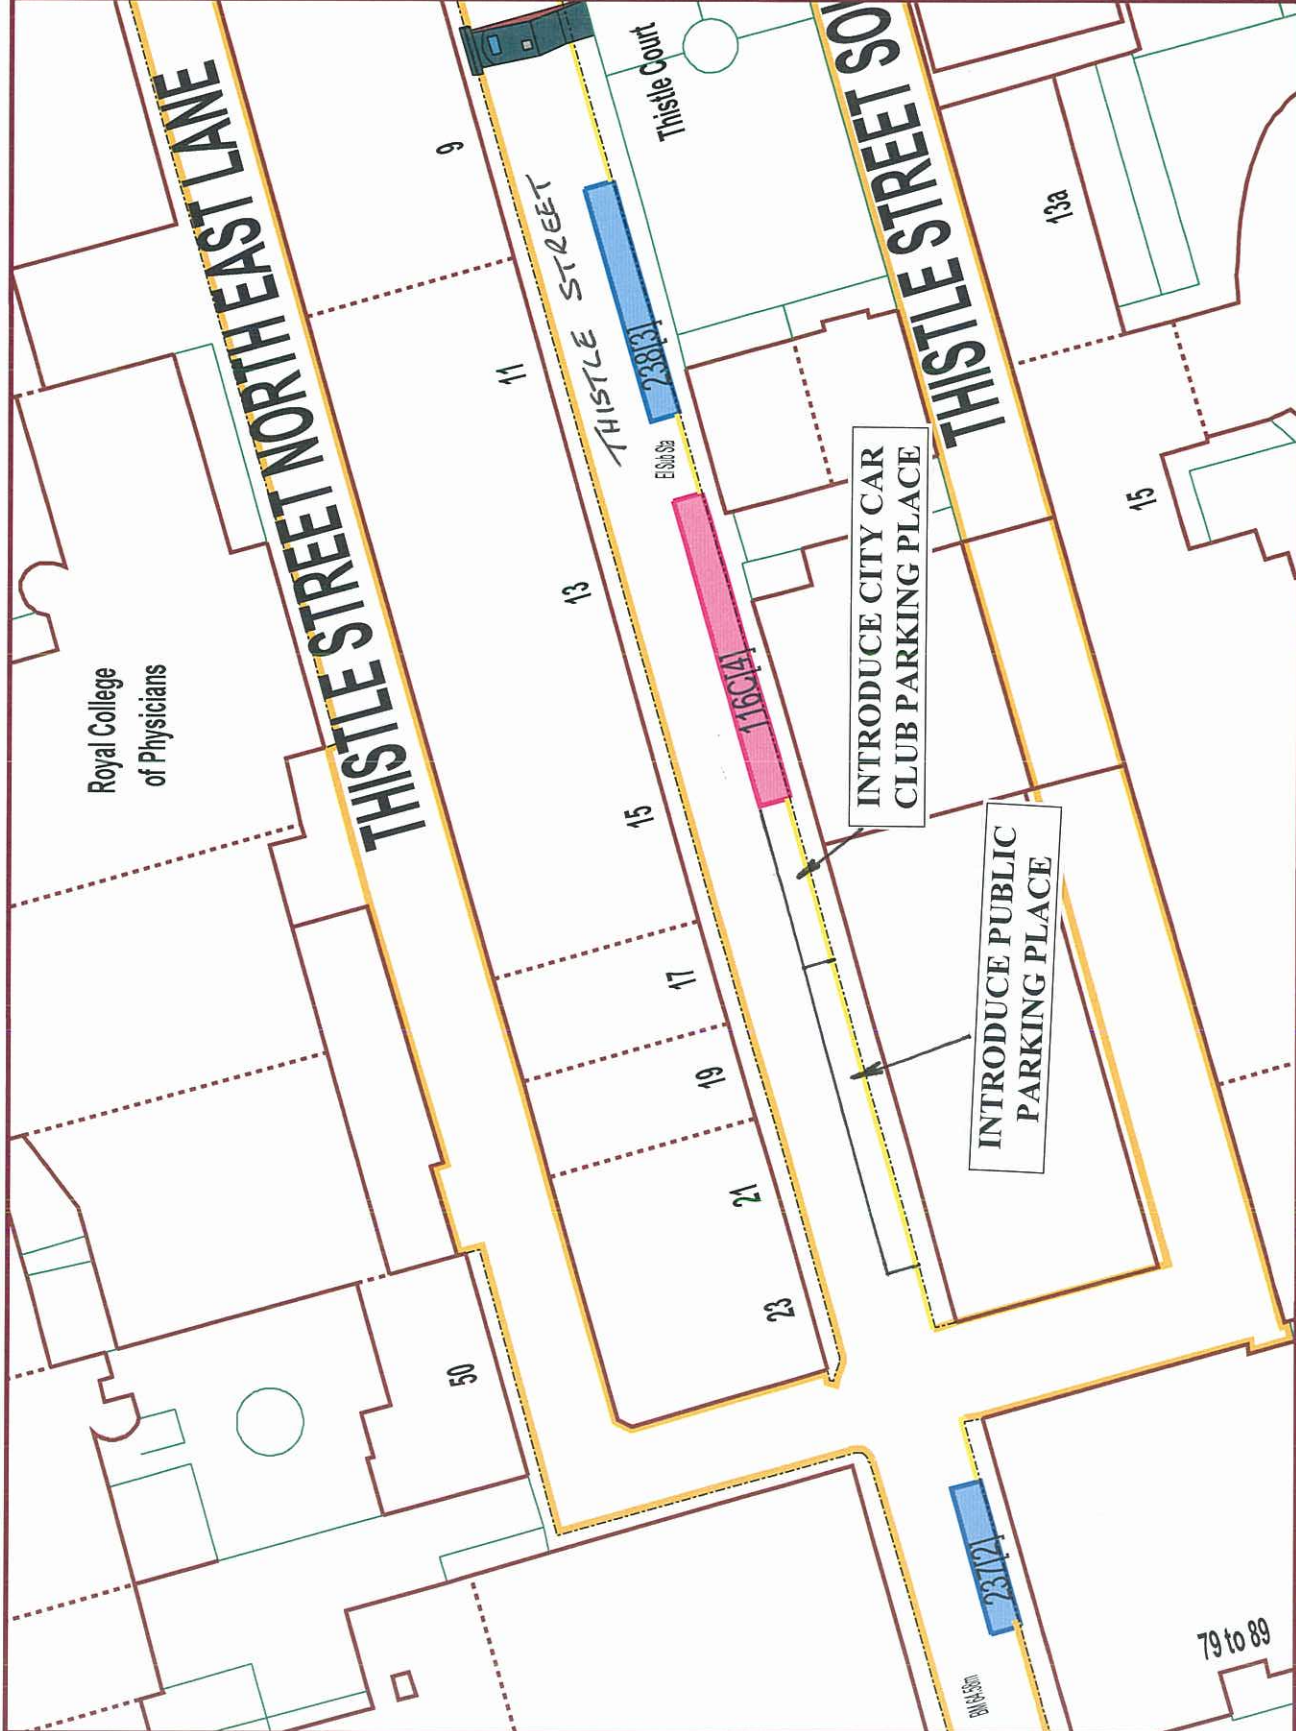

Produced using Smallworld GIS

Date: 01/07/2011

Drawn By:

Dwg No.:

1:500

The material contained in this plan has been reproduced from an Ordnance Survey map with the permission of the Controller of HMSO. Crown Copyright.

THISTLE STREET
WAITING RESTRICTIONS

EDINBURGH
 THE CITY OF EDINBURGH COUNCIL
 City Development Department,
 1 Cockburn Street, Edinburgh EH1 1ZL
 Tel: 0131 200 2000

79 to 89


23(12)

ES&S 238(3)

116C(4)

Royal College
of Physicians

NOTES

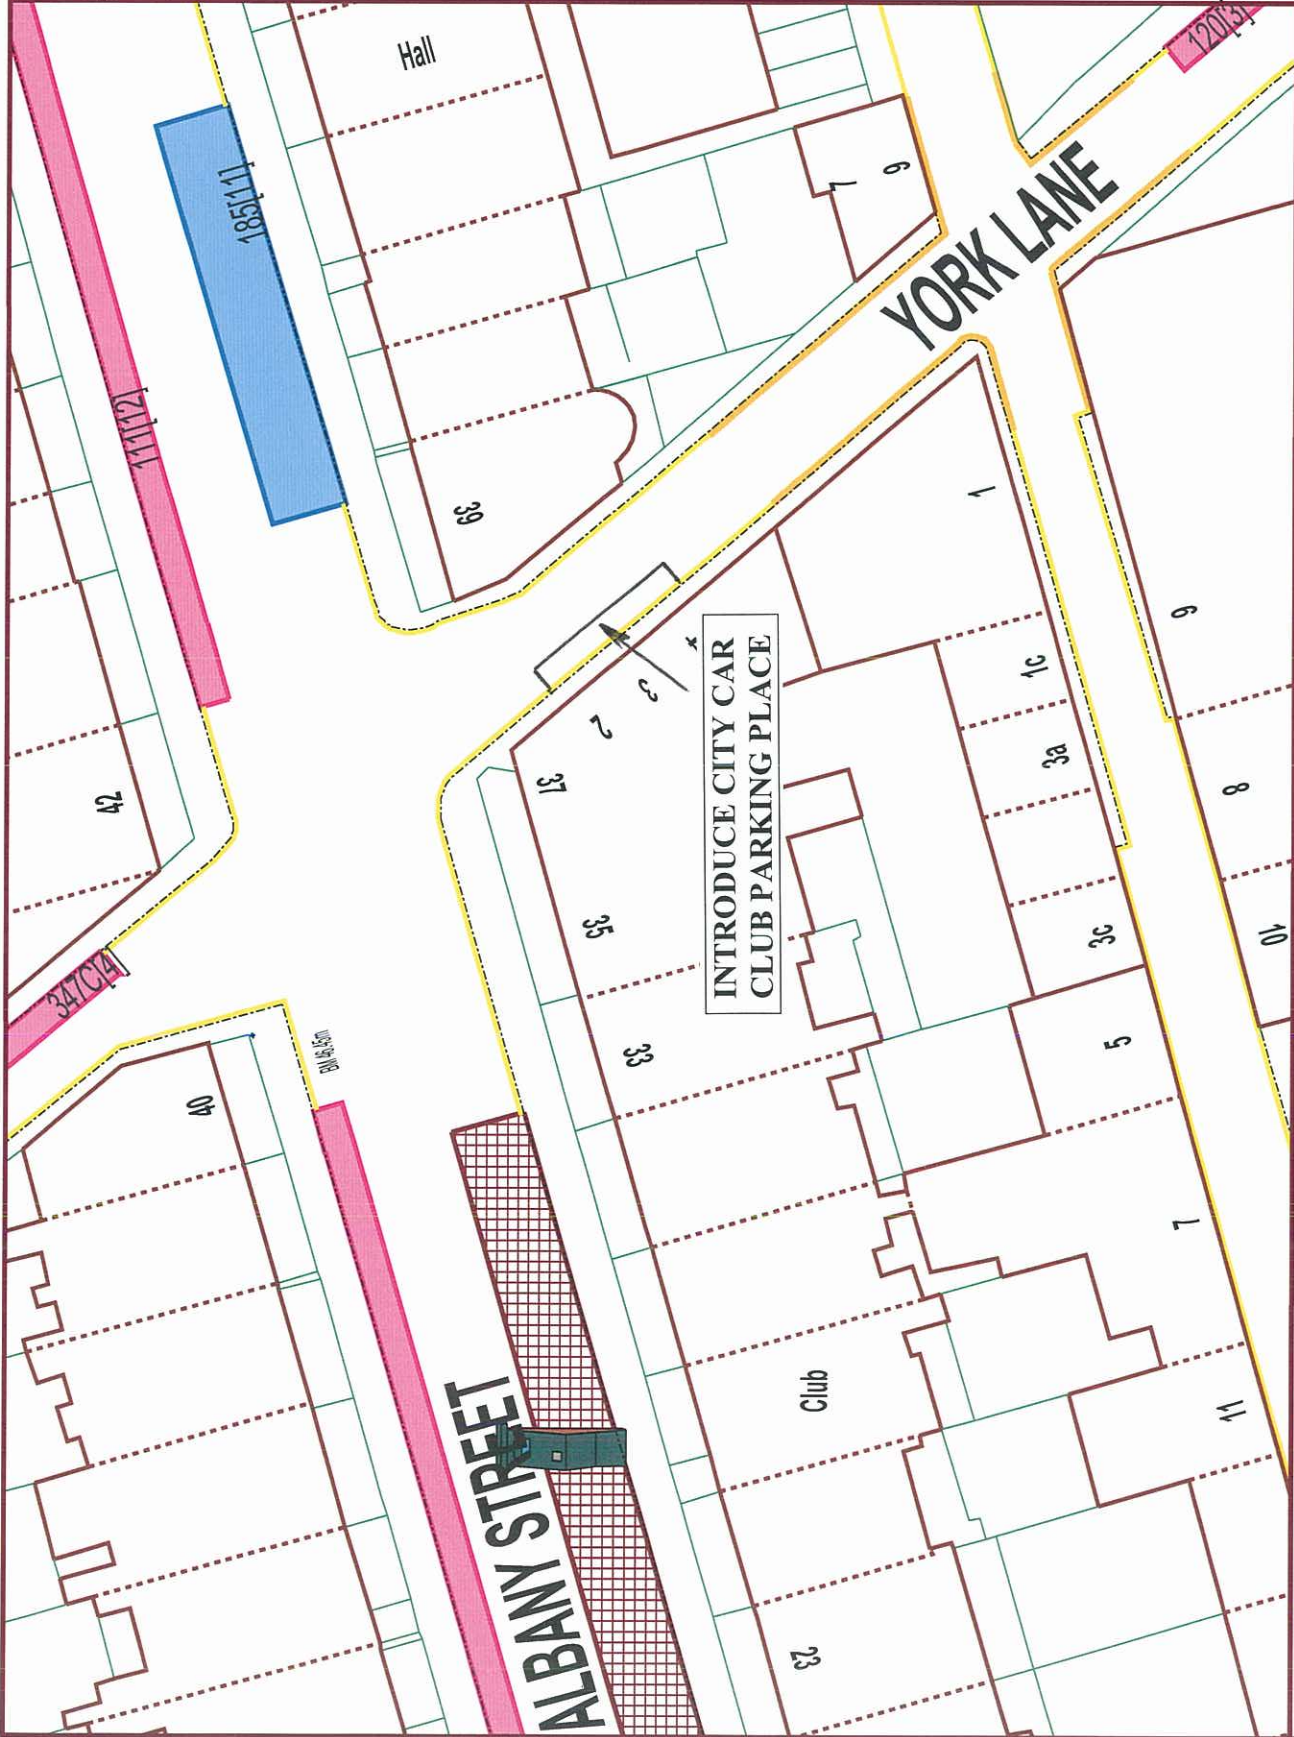

Produced using Smallworld GIS

Date: 01/07/2011

Drawn By:

Dwg No:

1:500

The material contained in this plot has been reproduced from an Ordnance Survey map with the permission of the Controller of HMSO. Crown Copyright.

YORK LANE

CITY CAR CLUB PARKING PLACE

EDINBURGH

THE CITY OF EDINBURGH COUNCIL
City Development Department,
1 Cockburn Street, Edinburgh EH1 1ZL
Tel: 0131 200 2000

NOTES

Produced using Smallworld GIS

Date: 01/07/2011

Drawn By:

Dwg No:



1:500

The material contained in this pdf has been reproduced from an Ordnance Survey map with the permission of the Controller of HMSO, Crown Copyright.

RESTALRIG ROAD / RESTALRIG CIRCUS

WAITING RESTRICTIONS

EDINBURGH
THE CITY OF EDINBURGH COUNCIL
City Development Department,
1 Cockburn Street, Edinburgh EH1 1ZL
Tel: 0131 200 2000

