

NOTES

REMOVE PART OF LAYBY AREA
AND INTRODUCE YELLOW LINE
LOADING PROHIBITIONS

INTRODUCE DISABLED
PARKING PLACE

Produced using Southworld GIS

Date: 04/11/2013

Drawn By:

Dwg No:

1:1000

The material contained in this plan has been
produced from an Ordnance Survey map
used by the permission of the Controller of HMSO
© Crown Copyright


**WAITING RESTRICTIONS
LANARK ROAD WEST**

• EDINBURGH •
THE CITY OF EDINBURGH COUNCIL
Services for Communities,
1 East Market Street, Edinburgh EH1 1DN
Tel: 0131 290 2000



NOTES

INTRODUCE DOUBLE
YELLOW LINE
WAITING RESTRICTIONS

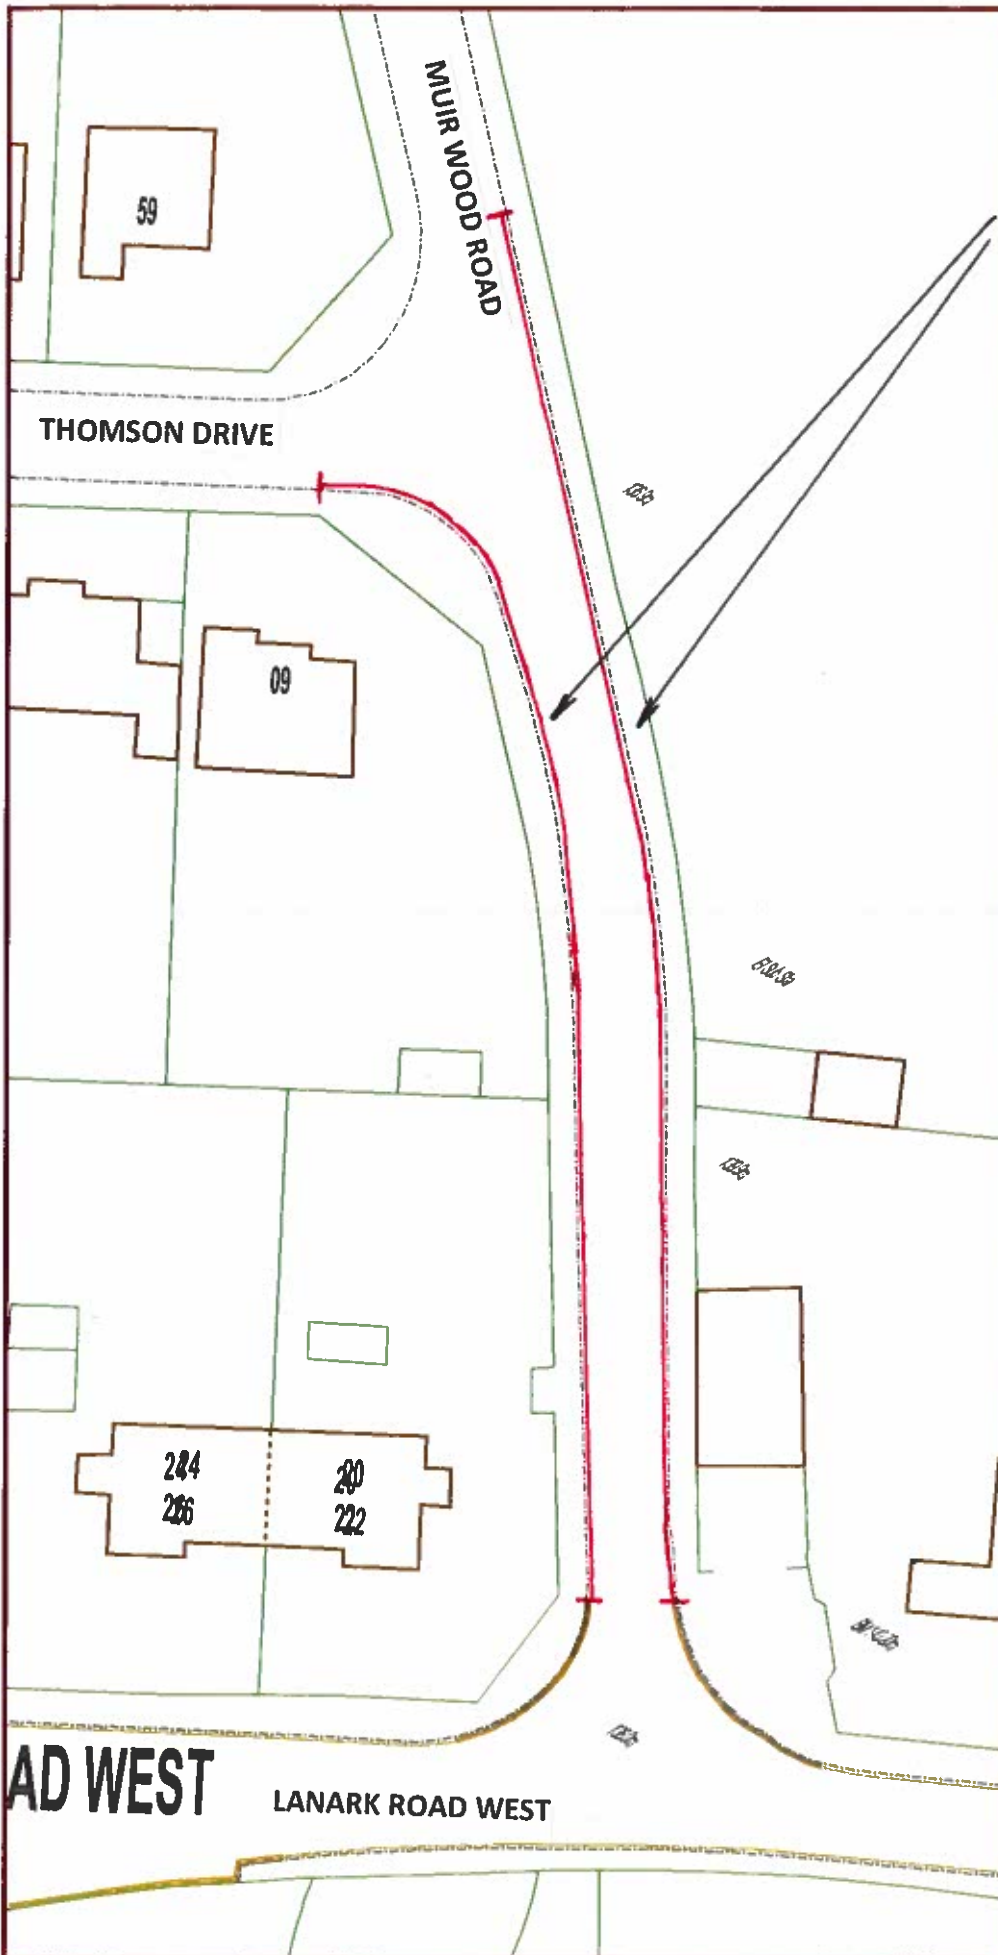

Produced using Smalworld GIS

The material contained in this plot has been reproduced from an Ordnance Survey map with the permission of the Controller of HMSO, Crown Copyright.

• EDINBURGH •
THE CITY OF EDINBURGH COUNCIL

City Development Department,
1 Cockburn Street, Edinburgh EH1 1ZL
Tel: 0131 200 2000

Scale: 1:500



Date: 29/08/13

Drawn By:

Drawing No:

MUIR WOOD ROAD, CURRIE
WAITING RESTRICTIONS