

**NOTES**

REDEFINE LOCATION OF  
DOUBLE YELLOW LINE  
LOADING PROHIBITIONS

LOCATION OF EXISTING  
LOADING PROHIBITIONS

LOCATION OF PROPOSED  
LOADING PROHIBITIONS

NORTH ST ANDREW STREET



Produced using Smallworld GIS

The material contained in this plot has been reproduced from an Ordnance Survey map with the permission of the Controller of HMSO, Crown Copyright.

**• EDINBURGH •**

THE CITY OF EDINBURGH COUNCIL

City Development Department,  
1 Cockburn Street, Edinburgh EH1 1ZL  
Tel: 0131 200 2000


Scale: 1:500



Date: 04/03/14

Drawn By:

Drawing No:

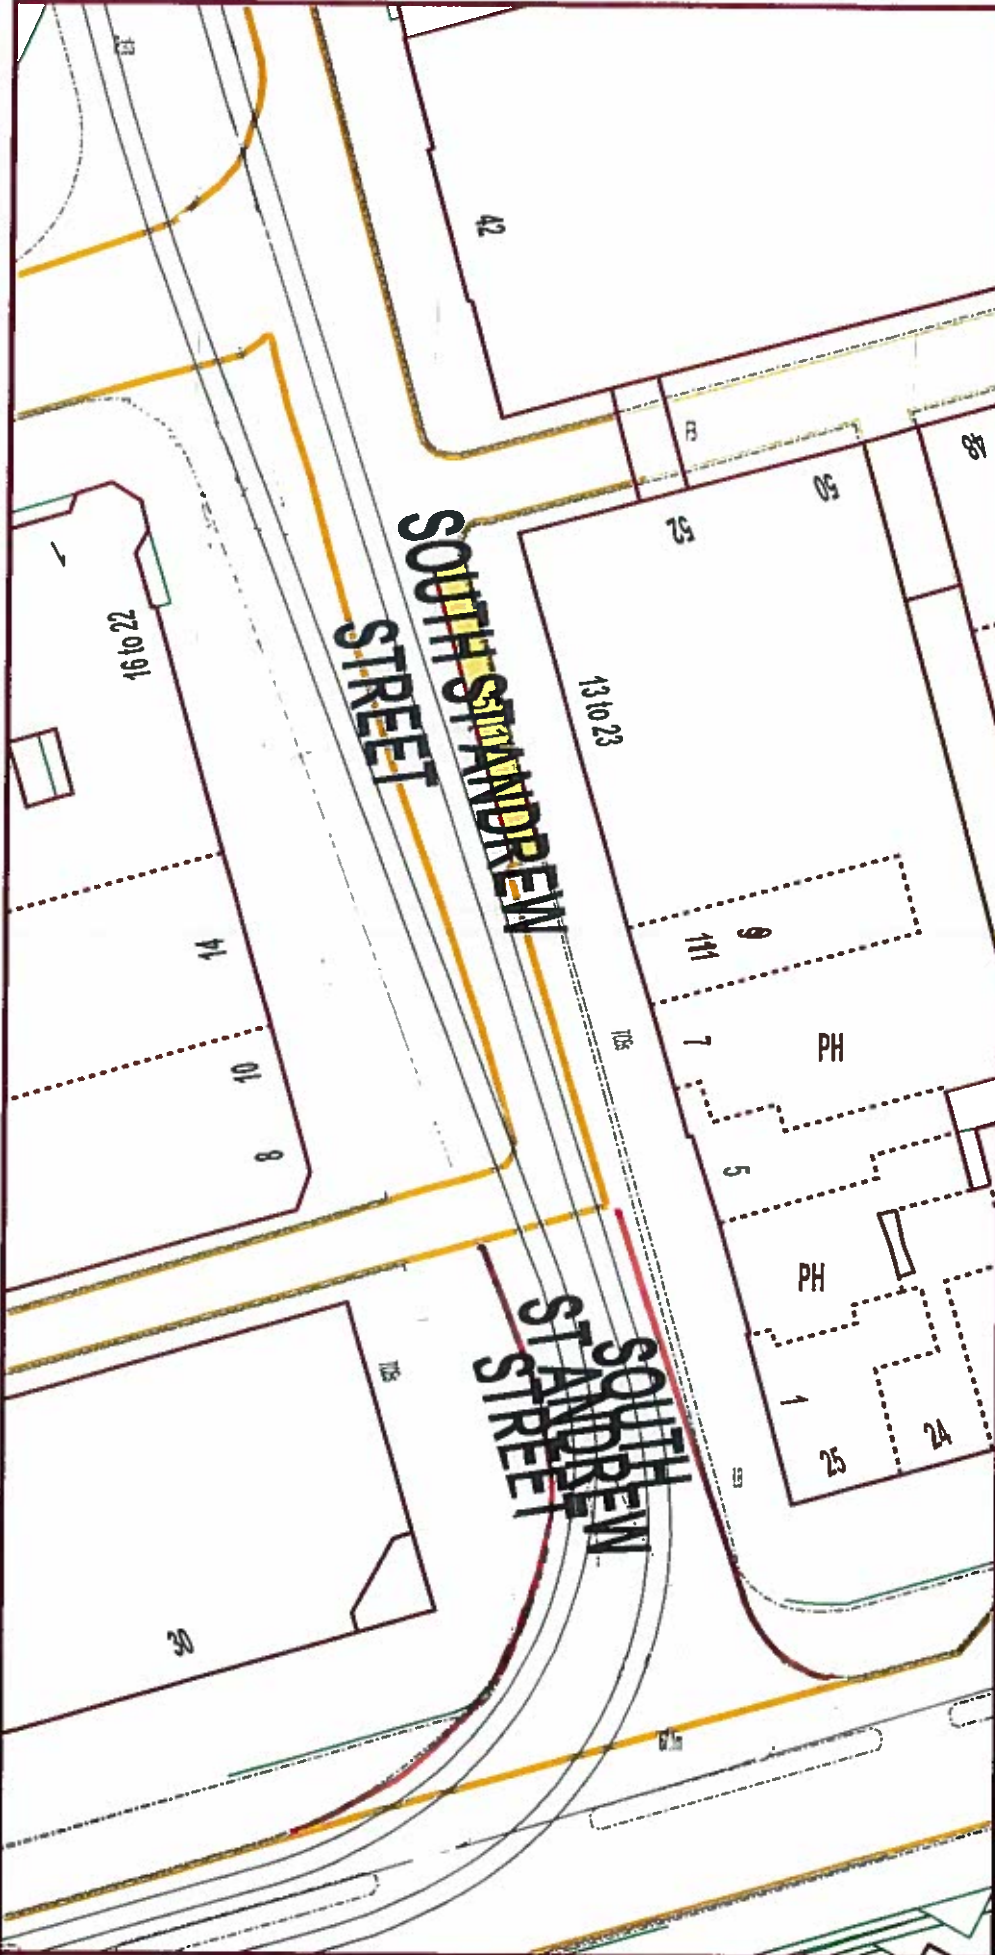

NOTES

REDEFINE LOCATION OF  
DOUBLE YELLOW LINE  
LOADING PROHIBITIONS

LOCATION OF EXISTING  
LOADING PROHIBITIONS

LOCATION OF PROPOSED  
LOADING PROHIBITIONS

SOUTH ST ANDREW STREET

Produced using Smallworld GIS

The material contained in this plot has been reproduced from an Ordnance Survey map with the permission of the Controller of HMSO, Crown Copyright.

**EDINBURGH**

THE CITY OF EDINBURGH COUNCIL

City Development Department,  
1 Cockburn Street, Edinburgh EH1 1ZL  
Tel: 0131 200 2900

Scale: 1:500



Date: 04/03/14

Drawn By:

Drawn No: