


DO NOT SCALE. IF IN DOUBT ASK. DO NOT INTERROGATE CAD BASE

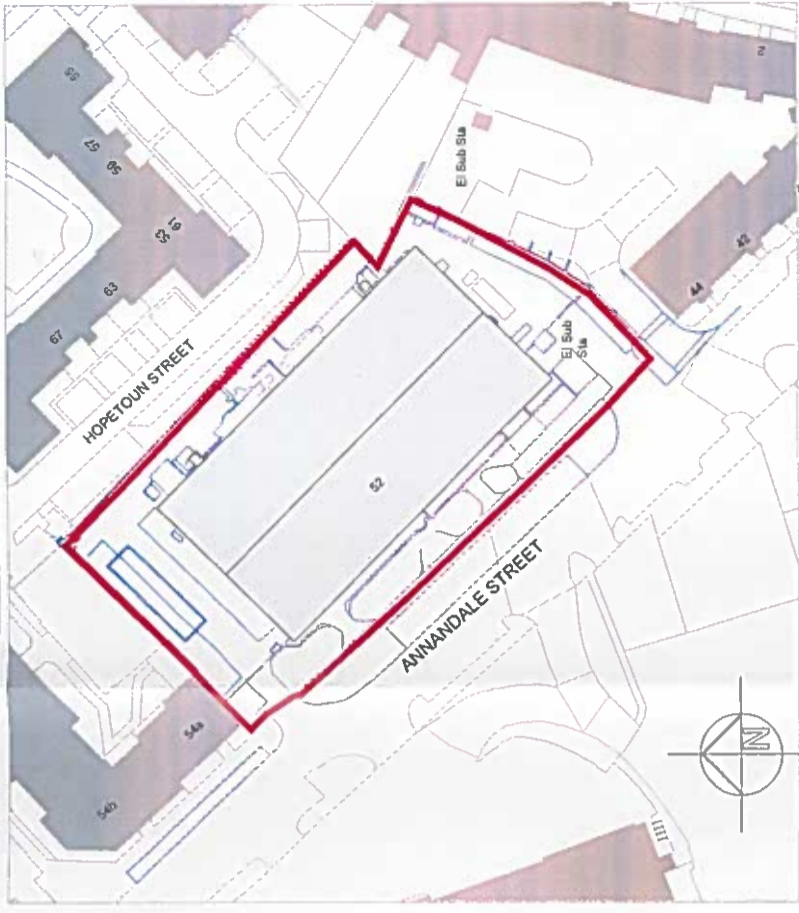

LOCATION PLAN

(SCALE 1:1250)

REV.	DATE	REVISION	BY	CHK
A	17062015	FIRST ISSUE REVISED TO SUIT ROADS DEPT.	WH	CT
B	25062015	COMMENTS LOCATION PLAN UPDATED	WH	CT

Westpoint Homes Development Ltd.

52 Annandale Street
Edinburgh

Waiting Restrictions

Goodson Associates


Tel: +44 (0)141 337 6868
Fax: +44 (0)141 337 1738
Email: glasgow@goodsons.com
Web: www.goodsons.com

Consulting Civil, Structural & Transportation Engineers
38 Lansdowne Crescent,
Glasgow, G20 6NH
Also at Aberdeen, Edinburgh and Leeds

APPROVAL

DATE CREATED: June 2015 SCALE: AS NOTED @ A3

CONTRACT No: 17575 DRAWING No: 511 REV: R

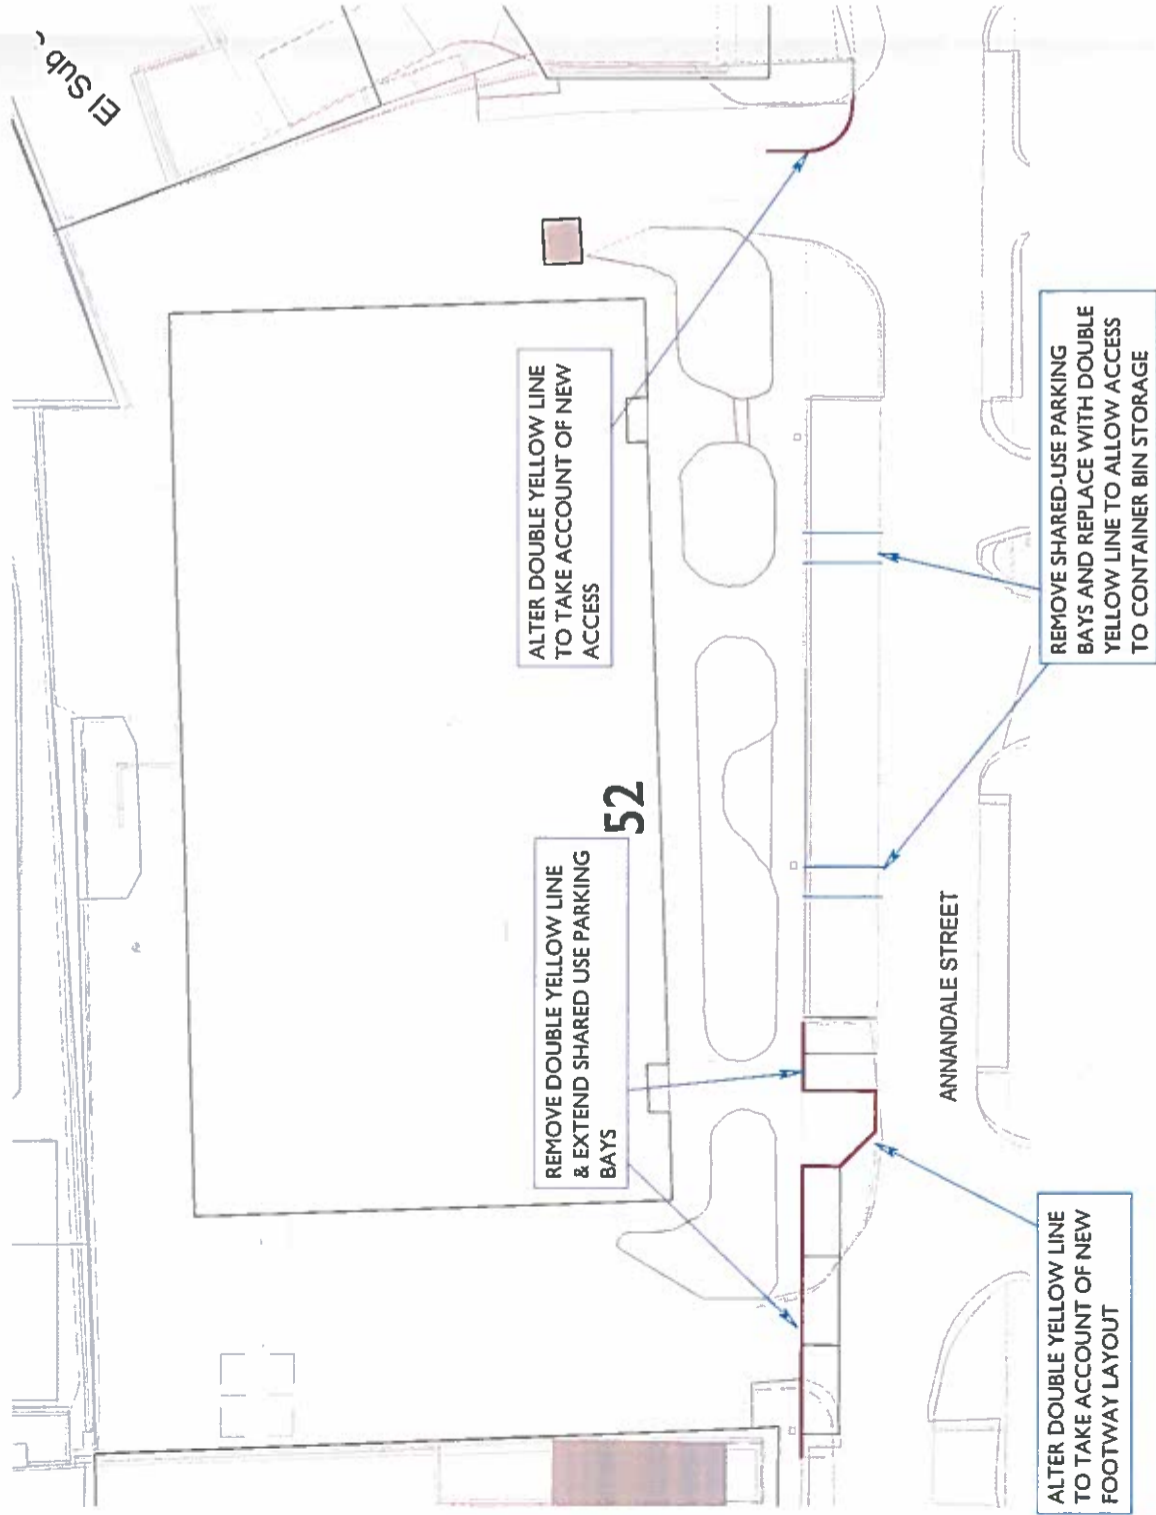

PROPOSED SITE LAYOUT

(SCALE 1:500)