


This document has been prepared by AECOM Ltd. (A.L.) for the sole use of our client (the Client) and in accordance with generally accepted consultancy practices, the design for use and the terms of reference agreed between A.L. and the Client. Any information provided by third parties and referred to herein has not been checked or verified by A.L. unless otherwise expressly stated in the document. No third party may rely upon this document without the prior and express written agreement of A.L.

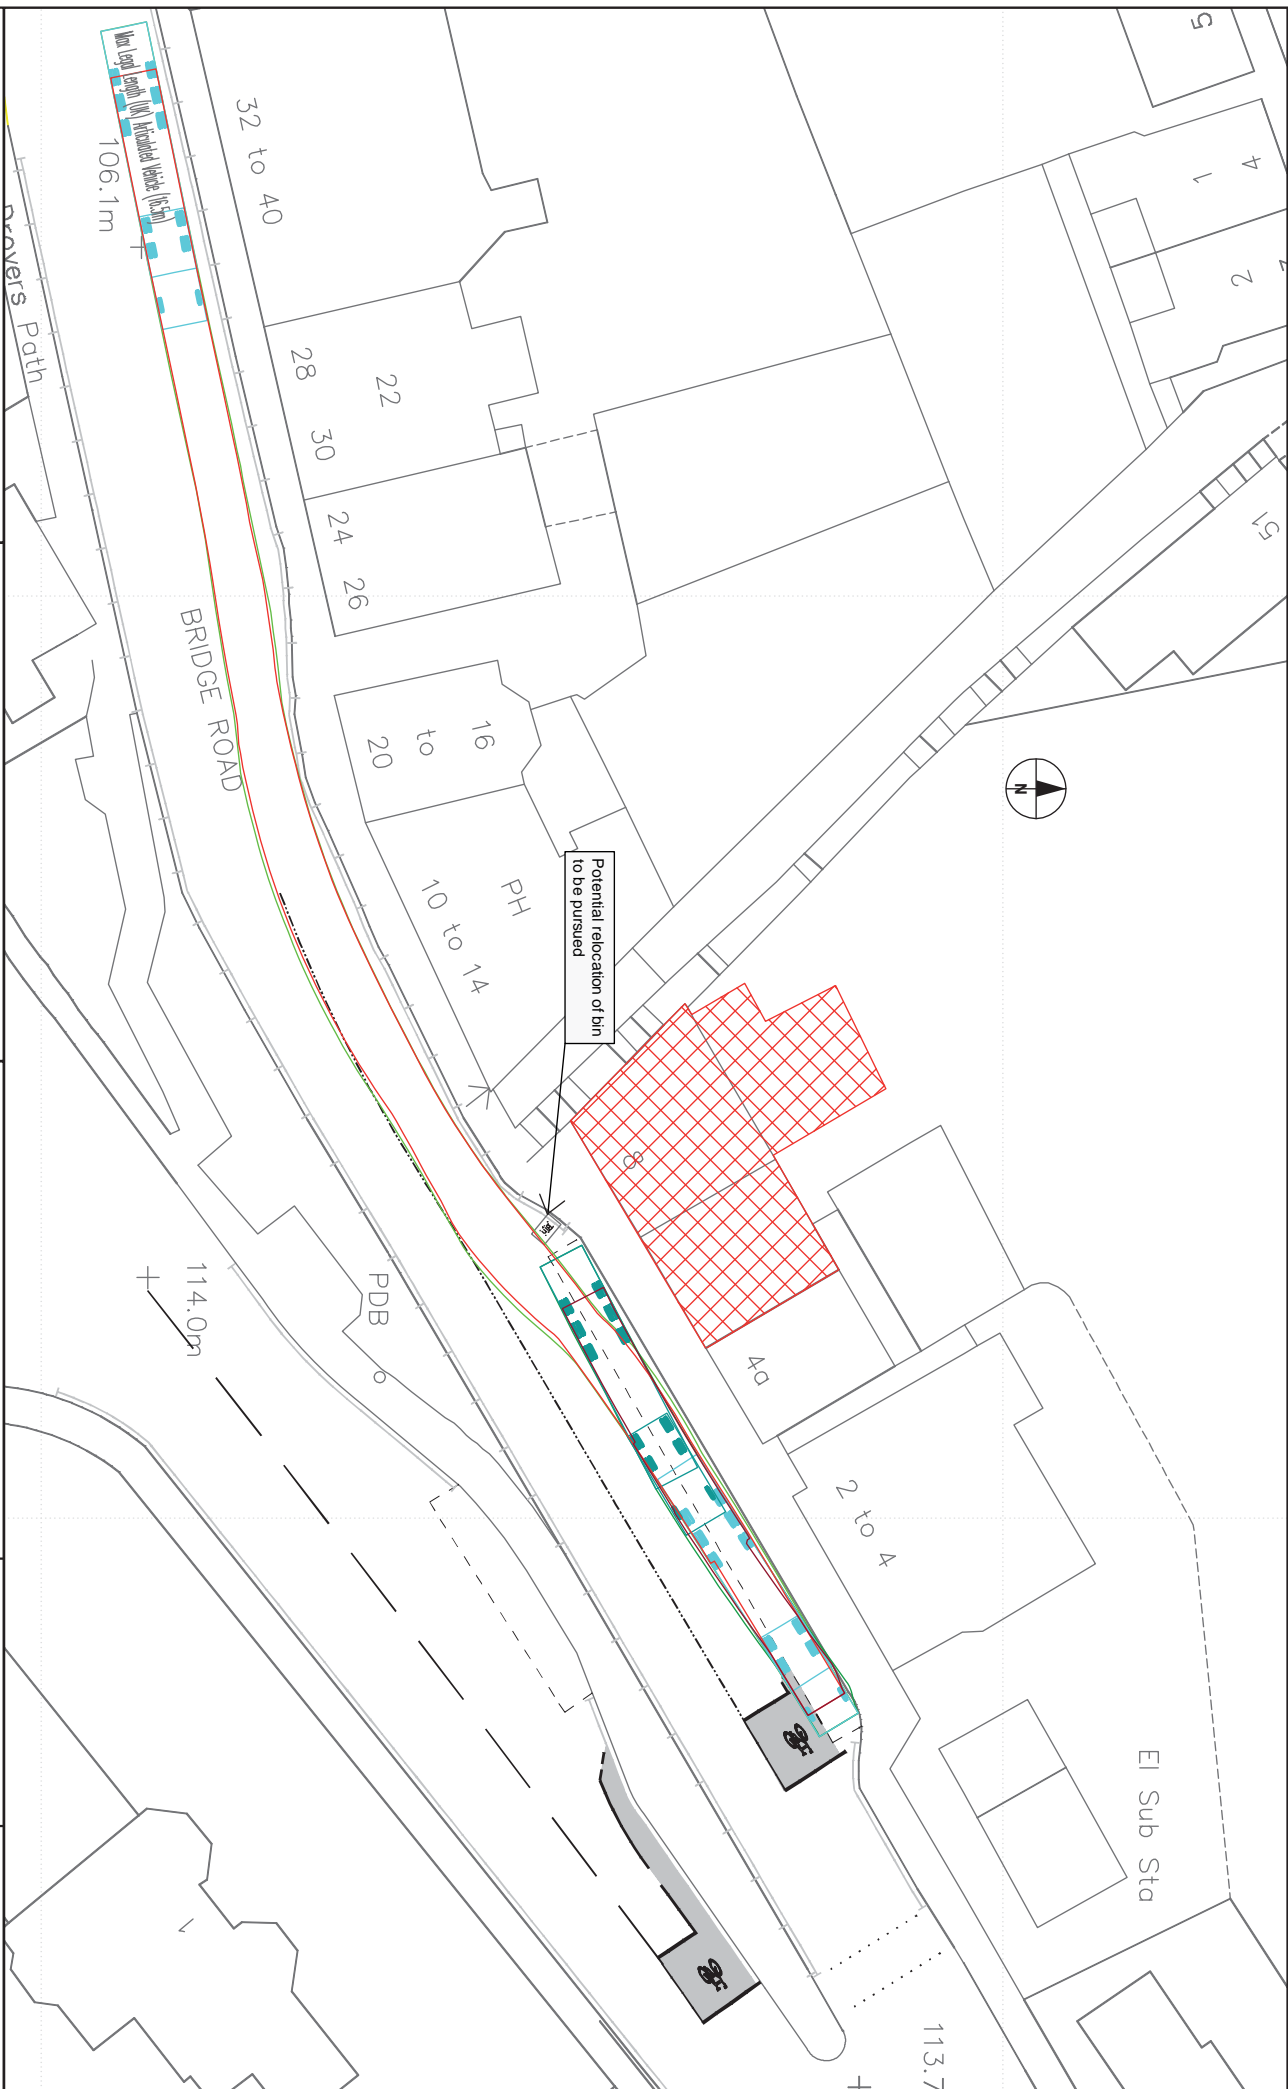

Client:  
**GRAHAM & SIBBALD**

Project:  
**6-8 BRIDGE ROAD, COLINTON**

Title:  
**Swept Path Analysis**

225 Bath Street,  
Glasgow, G2 4GZ

Tel: +44 (0) 141 222 6400  
Fax: +44 (0) 141 222 6499  
www.aecom.com



Design:	ER	CAD:	ER
Chkd:	KMCK	App'd:	RRH
Date:	OCTOBER 2014	Scale:	1:500
NO. DRAWING 0002			Rev:



Client:  
**GRAHAM & SIBBALD**

Project:  
**6-8 BRIDGE ROAD, COLINTON**


Title:  
**Existing TRO**

225 Bath Street,  
Glasgow, G2 4GZ

Tel: +44 (0) 141 222 8400  
Fax: +44 (0) 141 222 8489  
www.aecom.com



Design:	ER	CAD:	ER
CHK'd:	KMCK	App'd:	RRH
Date:	OCTOBER 2014	Scale:	1:500
No. DRAWING 0003			Rev:
			A4

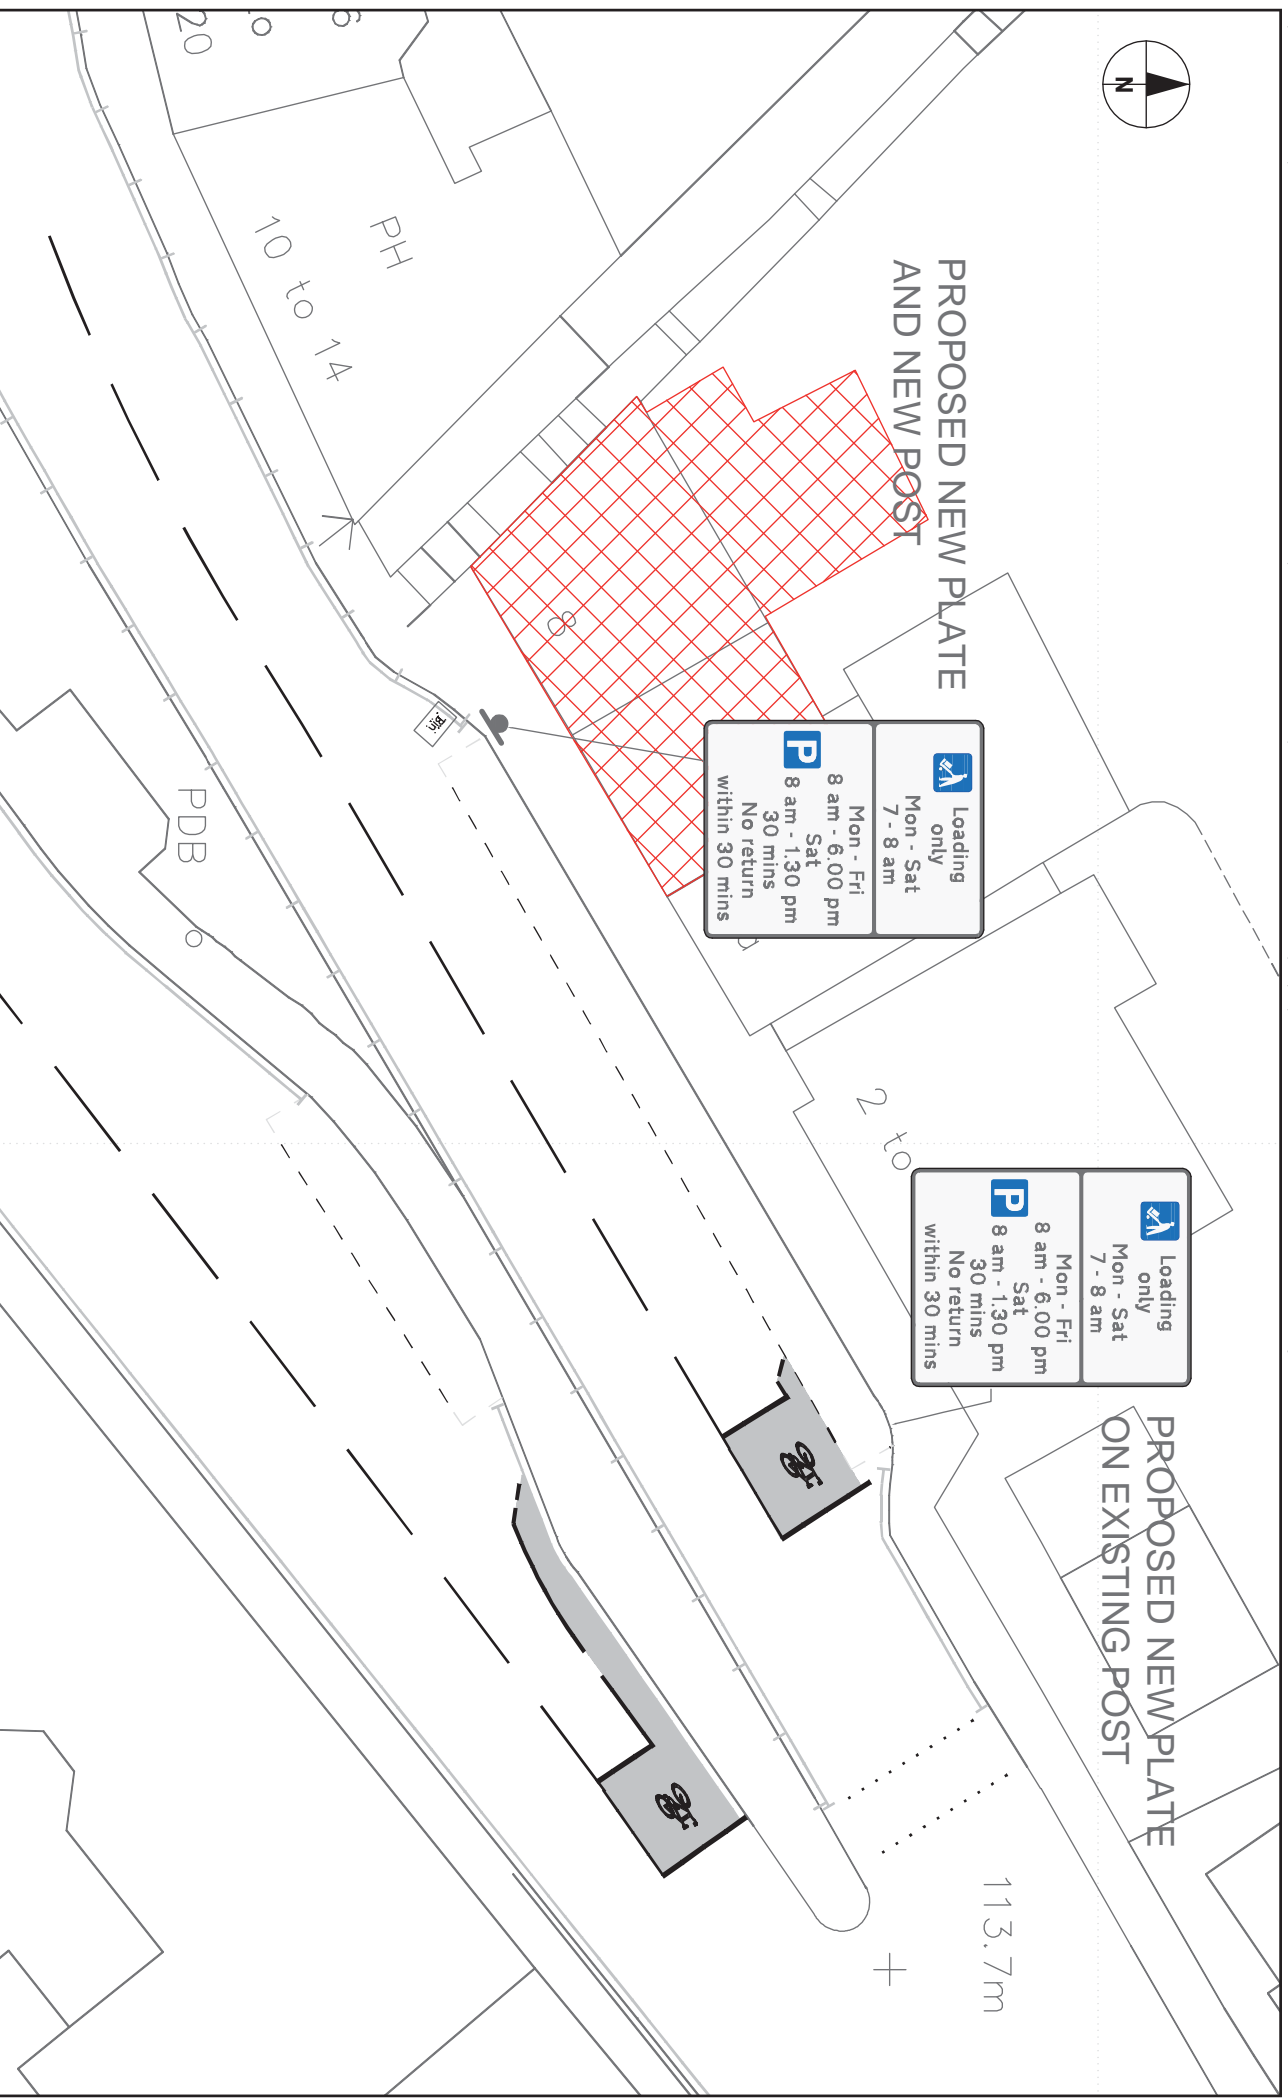

	Loading only Mon - Sat 7 - 8 am
	Mon - Fri 8 am - 6.00 pm Sat 8 am - 1.30 pm 30 mins No return within 30 mins

	Loading only Mon - Sat 7 - 8 am
	Mon - Fri 8 am - 6.00 pm Sat 8 am - 1.30 pm 30 mins No return within 30 mins

Client:  
**GRAHAM & SIBBALD**

Project:  
**6-8 BRIDGE ROAD, COLINTON**

Title:  
**Proposed TRO**

225 Bath Street,  
Glasgow, G2 4GZ

Tel: +44 (0) 141 222 6400  
Fax: +44 (0) 141 222 6499  
www.aecom.com



Design:	ER	CAD:	ER
Chkd:	KMCK	App'd:	RRH
Date:	OCTOBER 2014	Scale:	1:5000
No. DRAWING 0004			Rev: