


NOTES:

KEY

- Existing cartlageway/redetermined as footway (A1, A4, A5, A8)
- Existing cartlageway/redetermined as cycletrack (A3, A7, A9)
- Existing footway/redetermined as cycletrack (A2, A6, A10)

This map is reproduced from Ordnance Survey material with the permission of Ordnance Survey on behalf of the Controller of Her Majesty's Stationery Office © Crown copyright. Unauthorised reproduction infringes Crown copyright and may lead to prosecution or civil proceedings.
1000223420 (2017)

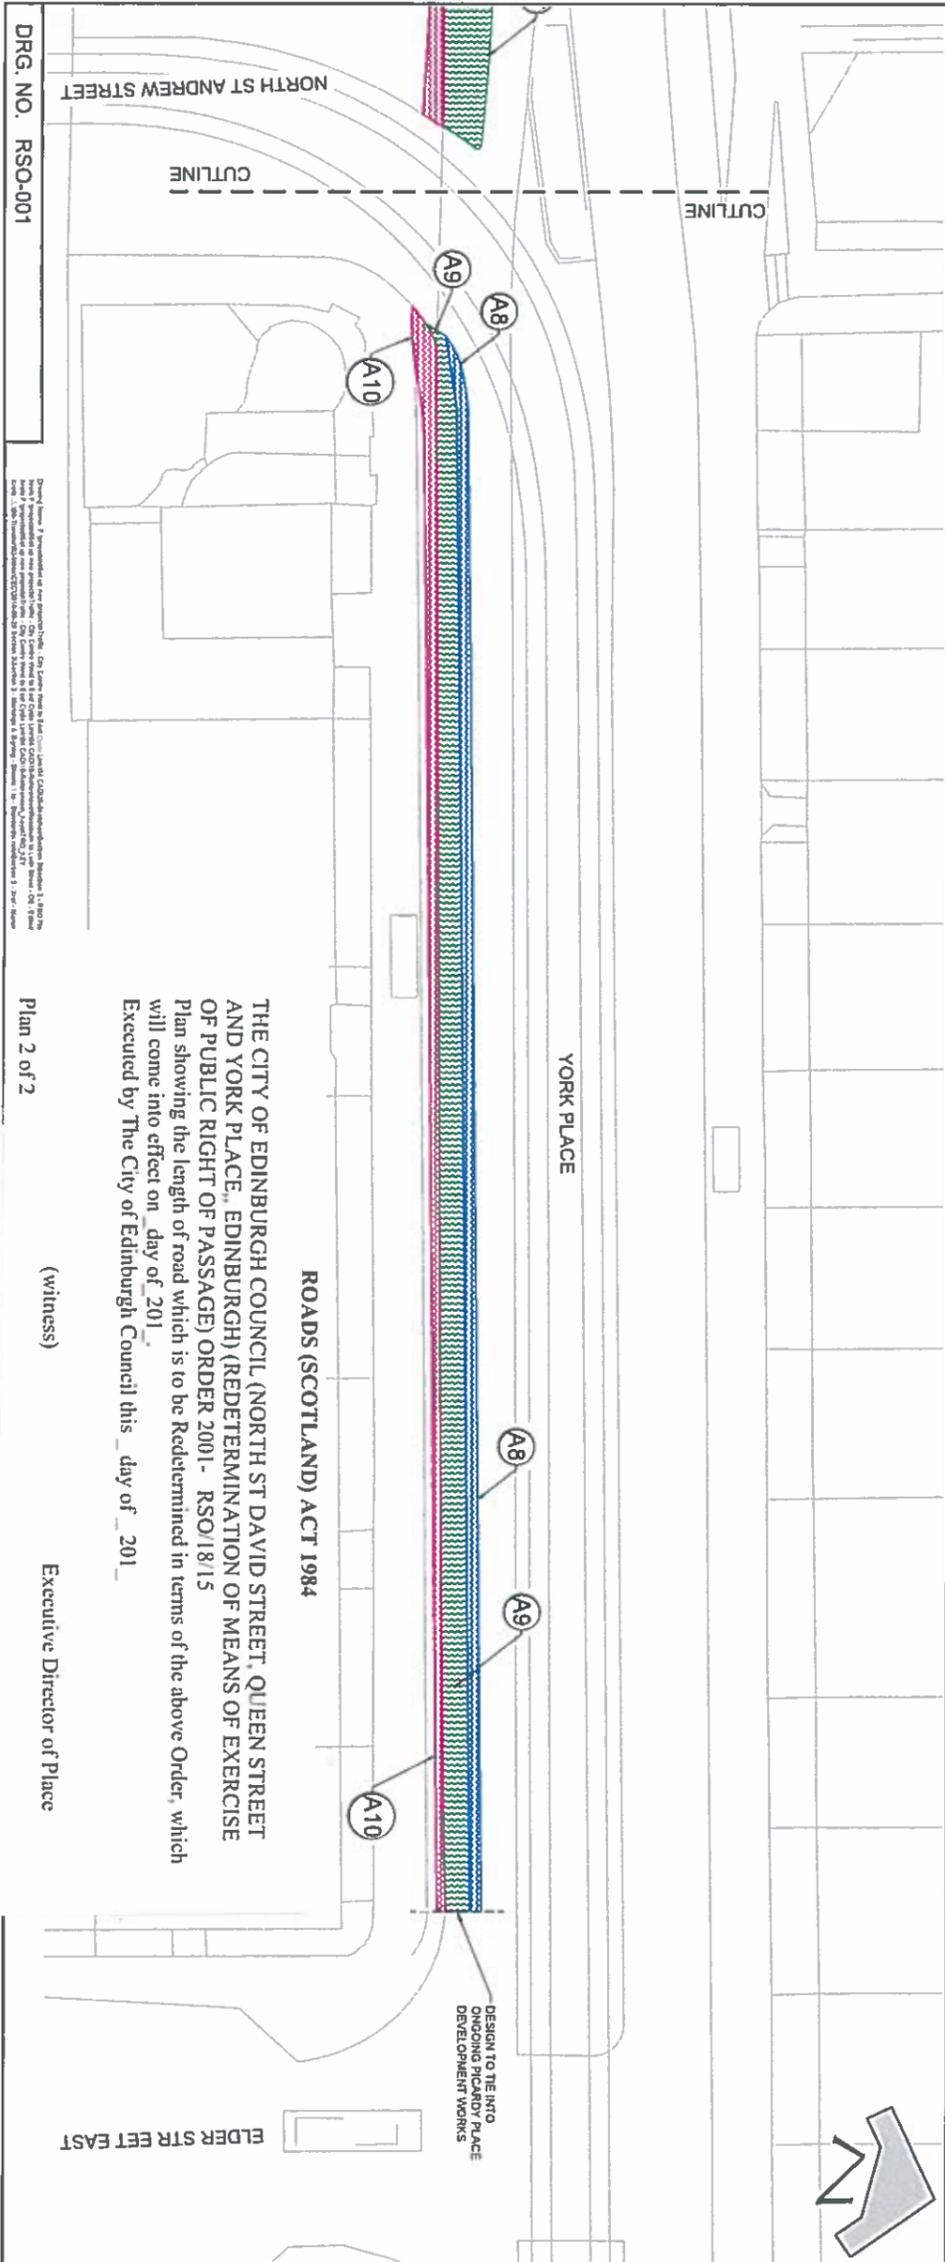

THE CITY OF EDINBURGH COUNCIL

Waverley Court
4 East Market Street
Edinburgh, EH4 8BG
Telephone: 0131 200 2000

PLANNING AND TRANSPORT
INFRASTRUCTURE
TRANSPORT DESIGN & DELIVERY

EDINBURGH

THE CITY OF EDINBURGH COUNCIL

CITY CENTRE WEST TO EAST
CYCLE LINK
RE-DETERMINATION
SECTION 3 - SHEET 1 OF 1

REV	DETAILS	BY	DATE	CHECK
1	CLIENT COMMENTS	JN	26/08/18	PM

DRG. NO. RSO-001

THE CITY OF EDINBURGH COUNCIL (NORTH ST DAVID STREET, QUEEN STREET AND YORK PLACE, EDINBURGH) (RE-DETERMINATION OF MEANS OF EXERCISE OF PUBLIC RIGHT OF PASSAGE) ORDER 2001 - RSO/18/15
Plan showing the length of road which is to be Redetermined in terms of the above Order, which will come into effect on day of 201_.

Executed by The City of Edinburgh Council this _ day of _ 201_

(witness)

Executive Director of Place