

EXISTING NATIONAL CYCLE ROUTE 75

EXISTING MILLENNIUM WATER OF LEITH WALKWAY

Water of Leith

LENGTH OF EXISTING PATH TO BE STOPPED UP = 62M

1

WEST BOWLING GREEN STREET

THE CITY OF EDINBURGH COUNCIL (MILLENNIUM WATER OF LEITH WALKWAY, WEST BOWLING GREEN STREET, RIGHT OF WAY, CYCLE TRACK AND CORE PATH, EDINBURGH) (STOPPING UP) ORDER 2018

Plan showing the length of road to be stopped up in terms of the above Order. Executed by The City of Edinburgh Council this Sixth day of November Two thousand and eighteen.

(Signature)
(witness)

(Signature)
Chief Planning Officer

Plan 1 of 3

KEY:



AREA TO BE STOPPED UP




A 18.10.2018 AO REVISED TITLE AND ADDED PATH LENGTH
rev date by -

susan stephen architects

project	16122	West Bowling Green Street
client	H B Villages	
drawing	Millennium Walkway Stopping Up Plan	
dwg no.	L(90)06	revision A
scale	1:500 @ A3	drawn AO

14 Aha Street
Edinburgh EH2 4DD
0131 220 3003
0131 220 3022
info@susanstephen.com

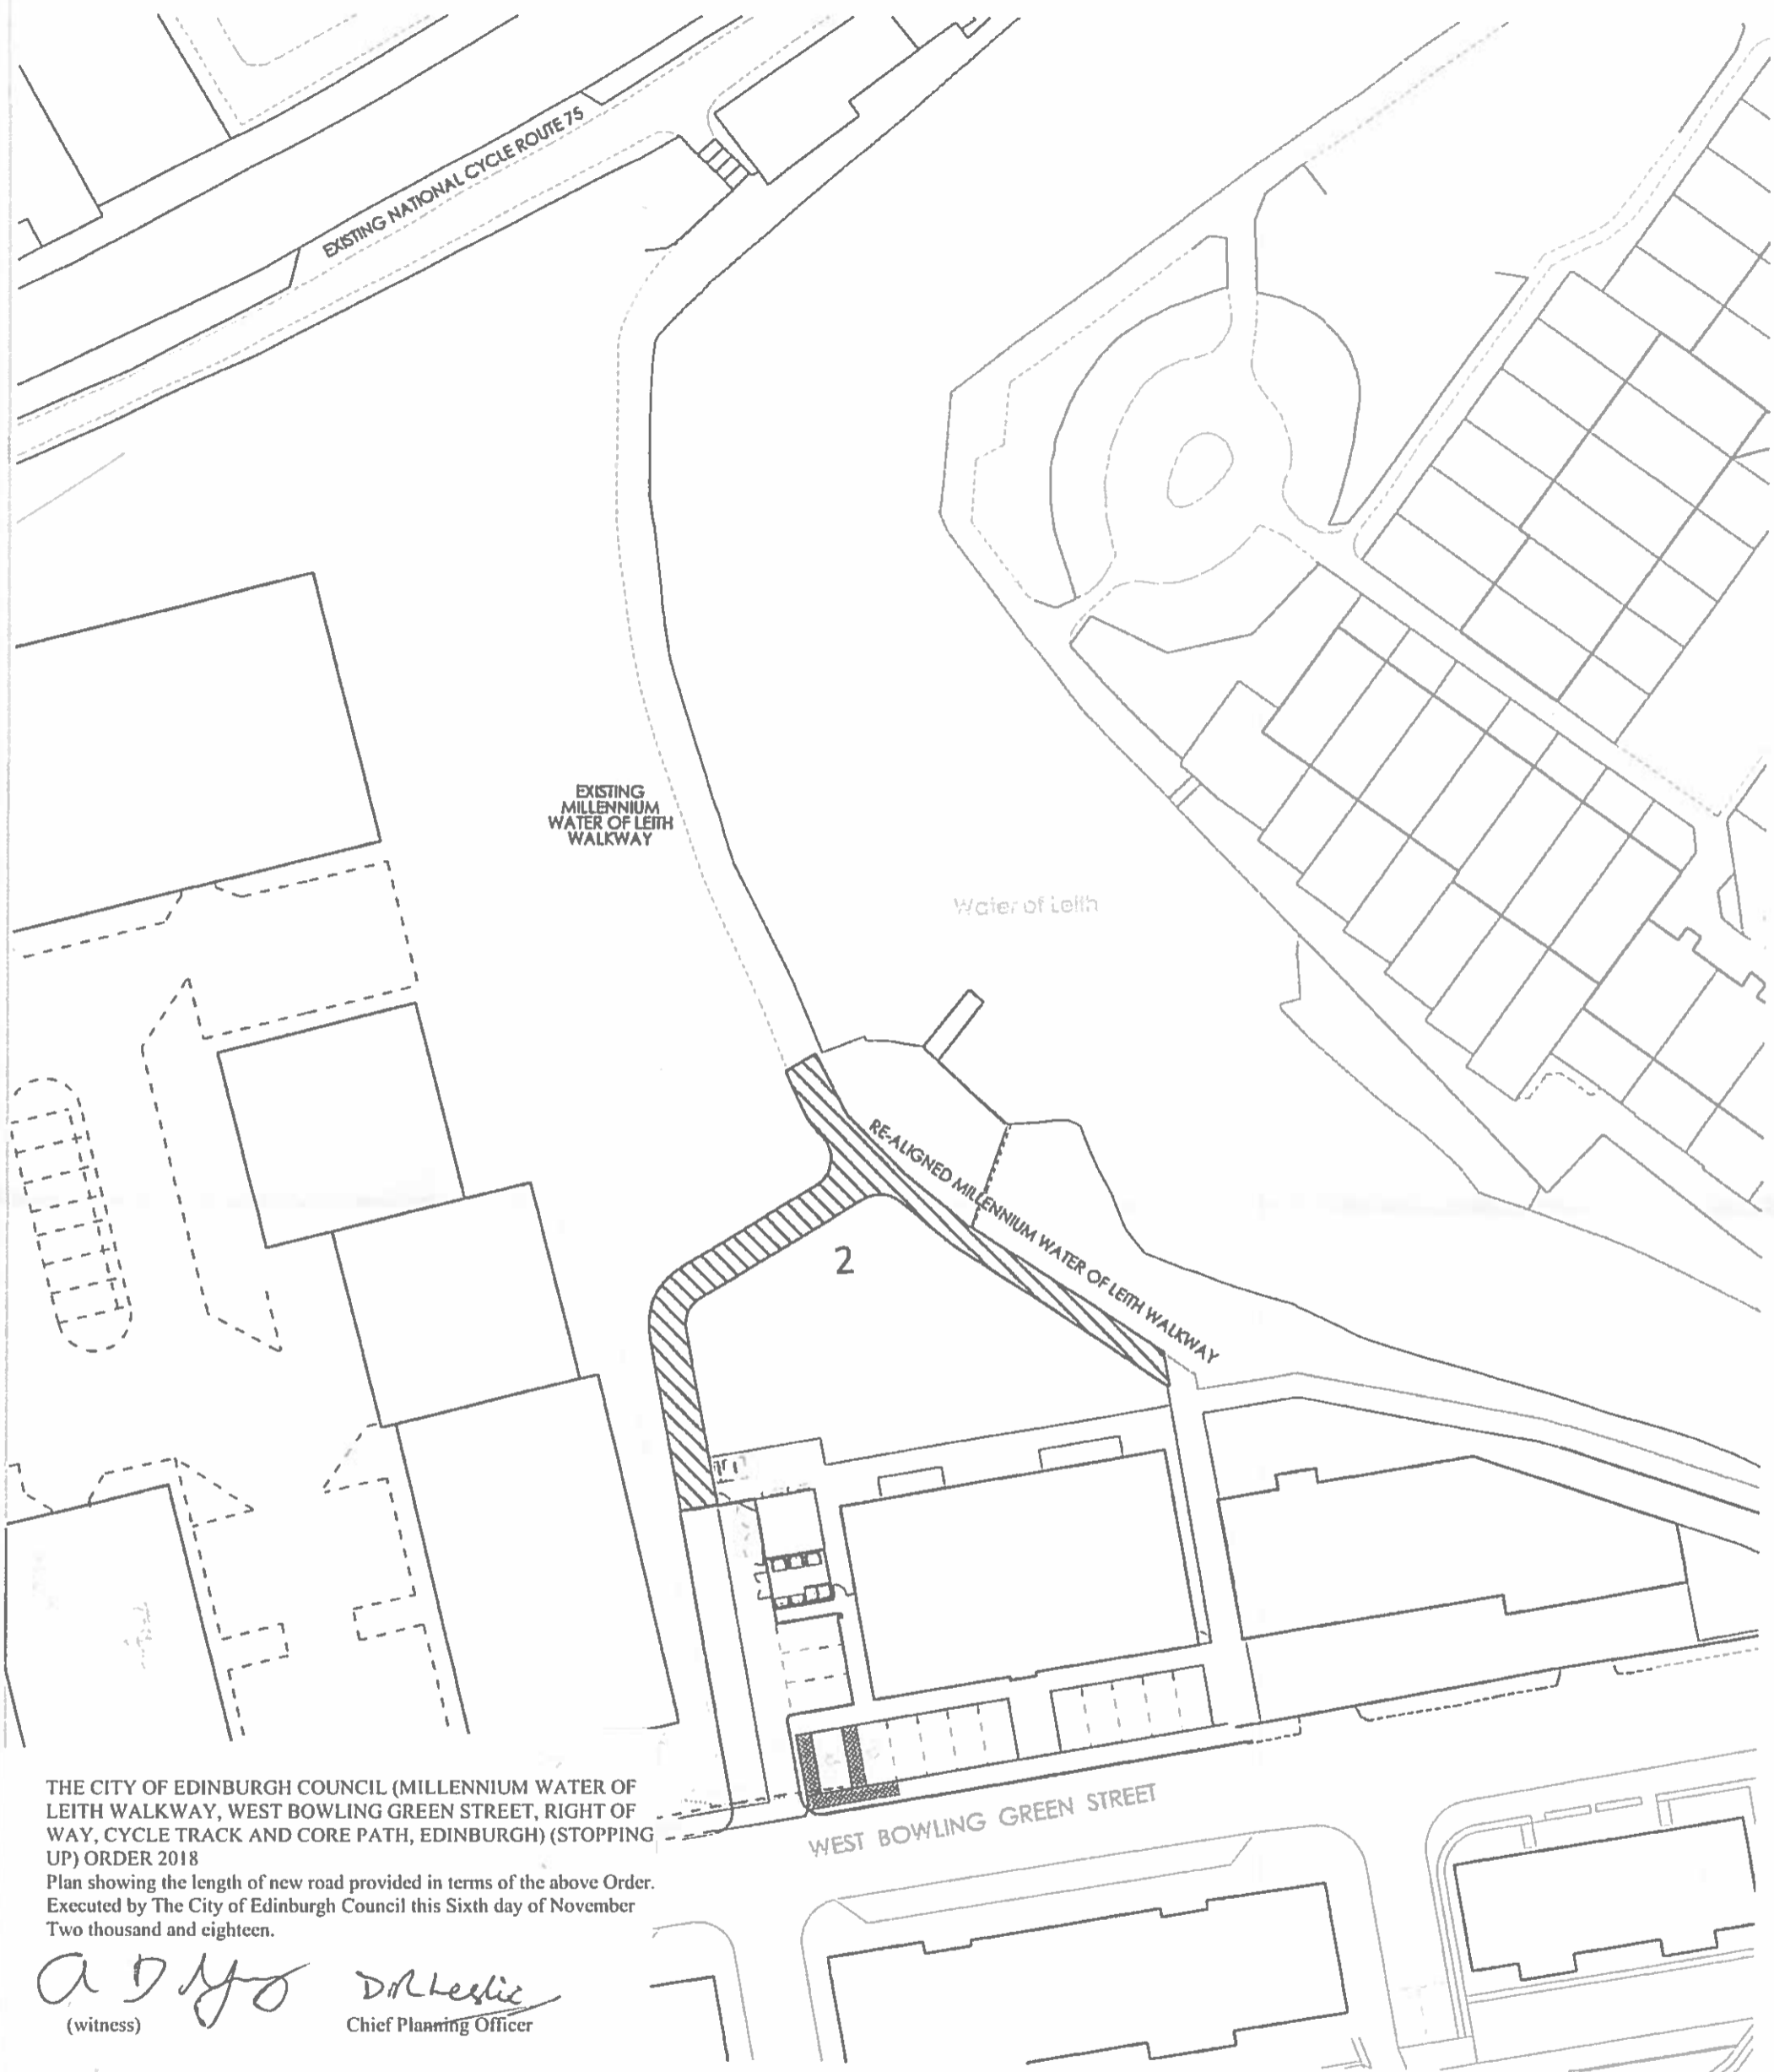

THE CITY OF EDINBURGH COUNCIL (MILLENNIUM WATER OF LEITH WALKWAY, WEST BOWLING GREEN STREET, RIGHT OF WAY, CYCLE TRACK AND CORE PATH, EDINBURGH) (STOPPING UP) ORDER 2018

Plan showing the length of new road provided in terms of the above Order. Executed by The City of Edinburgh Council this Sixth day of November Two thousand and eighteen.

A D Gyo
(witness)

D. Leslie
Chief Planning Officer

Plan 2 of 3

 ALTERNATIVE ROUTE [LINKING TO EXISTING ROUTE]

0 2.5 5 10 15




A 18.10.2018 AO REVISED HATCH OVER ACCESS ROAD

rev date by -

susan stephen architects

project	16122 West Bowling Green Street	revision	A
client	H B Villages	drawn	AO
drawing	Millennium Walkway Re-aligned Route Plan		
dwg no.	L(90)07		
scale	1:500 @ A3		

14 Ayle Street
Edinburgh EH2 4AD
t 0131 230 3023
f 0131 230 3022
e info@susanstephen.com
www.susanstephen.com

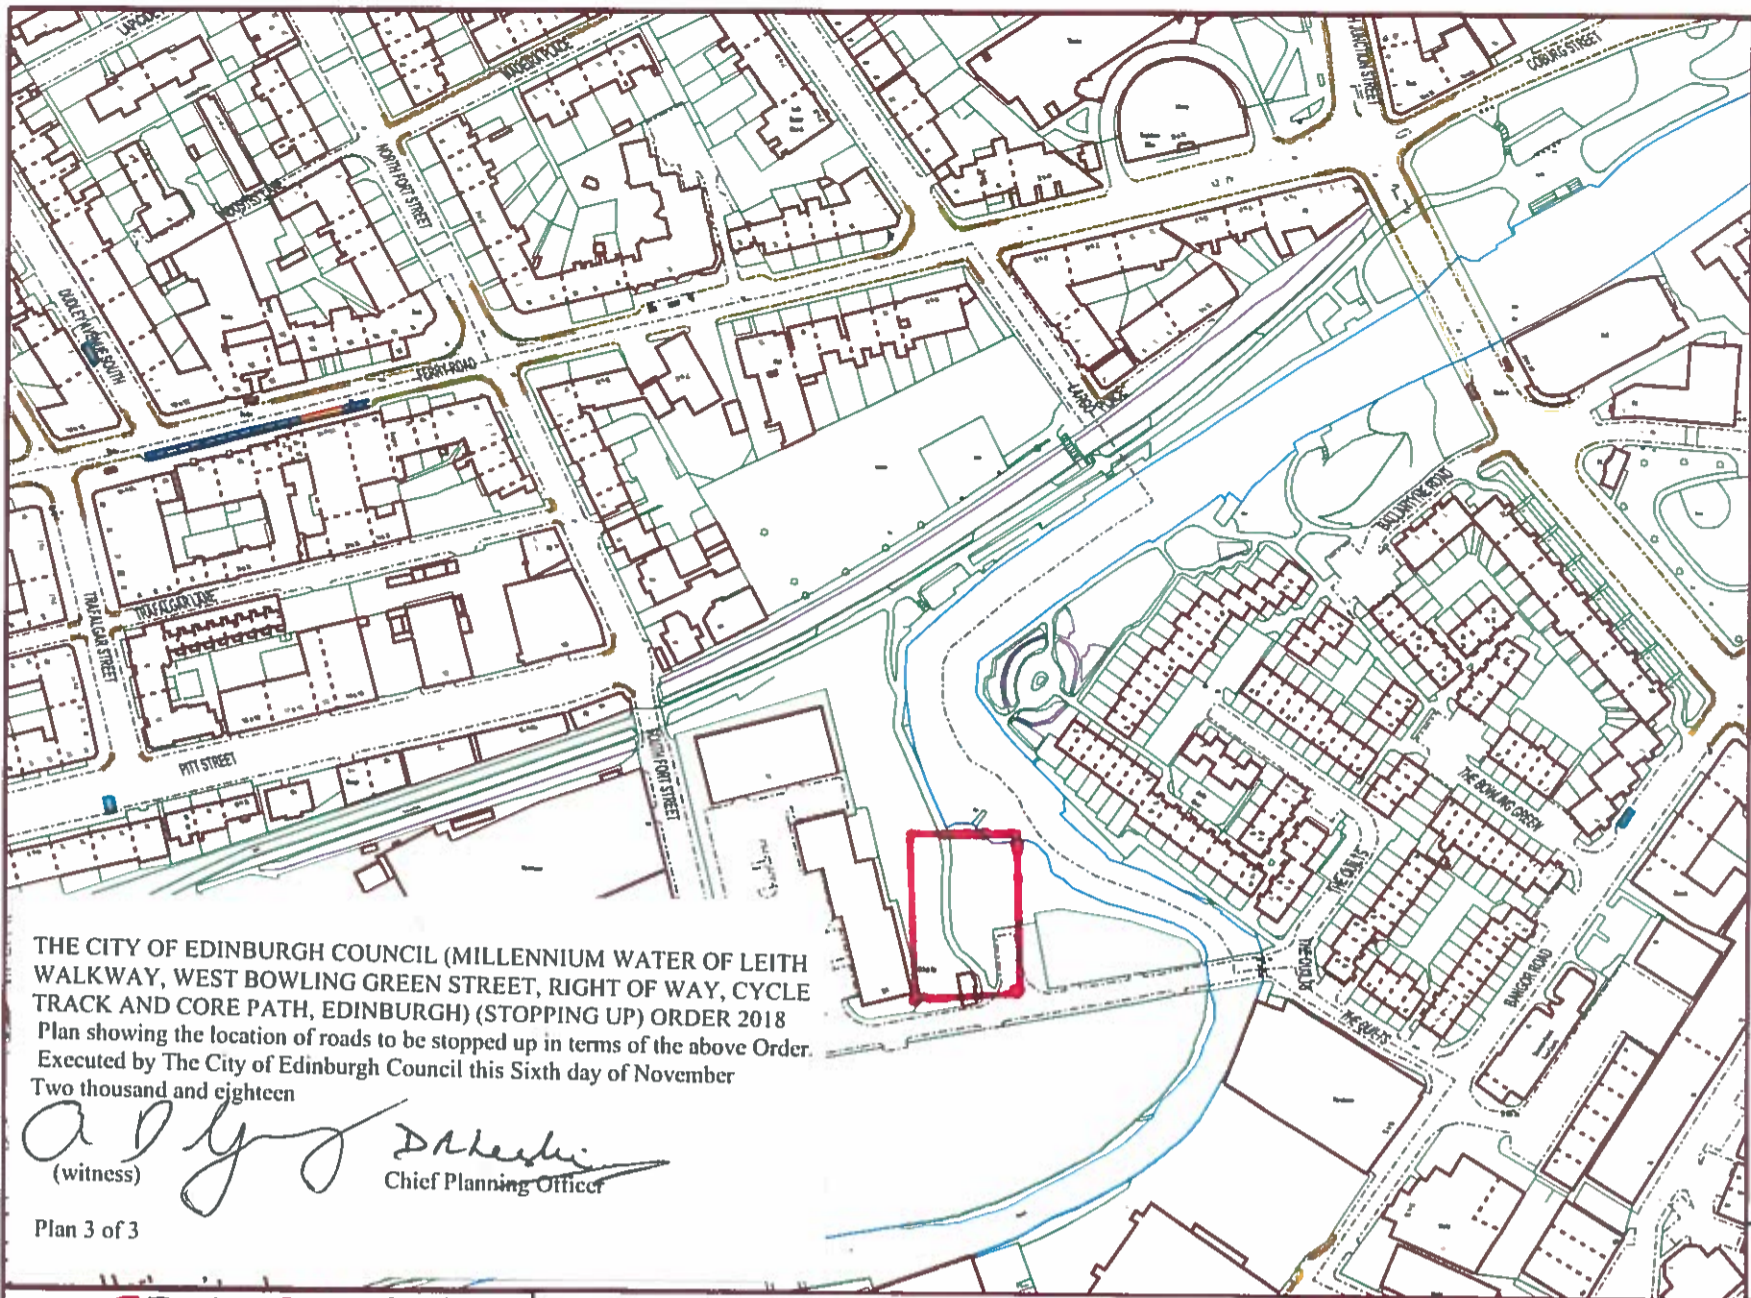

THE CITY OF EDINBURGH COUNCIL (MILLENNIUM WATER OF LEITH WALKWAY, WEST BOWLING GREEN STREET, RIGHT OF WAY, CYCLE TRACK AND CORE PATH, EDINBURGH) (STOPPING UP) ORDER 2018
 Plan showing the location of roads to be stopped up in terms of the above Order.
 Executed by The City of Edinburgh Council this Sixth day of November
 Two thousand and eighteen

(Signature)
 (witness) Chief Planning Officer

Plan 3 of 3

Produced using Smallworld GIS

EDINBURGH
 THE CITY OF EDINBURGH COUNCIL
 Services for Communities,
 4 East Market Street, Edinburgh EH8 8DN
 Tel: 0131 200 2000

WEST BOWLING GREEN STREET
 PO/18/03

1:2500



The material contained in this plot has been reproduced from an Ordnance Survey map with the permission of the Controller of HMSO. Crown Copyright.

Date: 05/11/2018
 Drawn By: A D YOUNG
 Dwg No: