

NOTES

1. NOTES

Rev.	Date	Amendment Details	Drw'n	Chk'd	App'd
04	23.08.18	YORK PL. LOADING BAY REMOVED	ED	NH	NH
03	31.07.18	REVISED TO SUIT CEC COMMENTS	ED	NH	NH
02	03.07.18	REVISED TO SUIT JR COMMENTS	DR	GR	NH
01	02.07.18	FINAL DRAFT FOR CEC APPROVAL	DR	GR	NH

This drawing should not be relied on or used in circumstances other than those for which it was originally prepared and for which Sweco UK Limited was commissioned. Sweco UK Limited accepts no responsibility for any party other than the person by whom it was commissioned. Any party which breaches the provisions of this disclaimer shall indemnify Sweco UK Limited for all loss or damage arising therefrom.

Sweco
2nd Floor, Quay 2
139 Fountainbridge
Edinburgh
EH3 9QG
Tel: +44 (0)131 550 6300
Web: www.sweco.co.uk





Drawing Status
APPROVAL

Project Title
**EDINBURGH
ST JAMES**
PUTTING EDINBURGH FIRST

Drawing Title
**PICARDY PLACE
PROPOSED TRAFFIC
REGULATION ORDERS
SHEET 1 OF 2**

Scale	Designed	Drawn	Checked	Approved
1:500 @ A3	ED	ED	GR	AS
Original Size	Date	Date	Date	Date
A3	08.05.18	08.05.18	08.05.18	08.05.18
Drawing Number				Revision
ESJ-SWE-Z1-PIC-DR-TR-27101				04

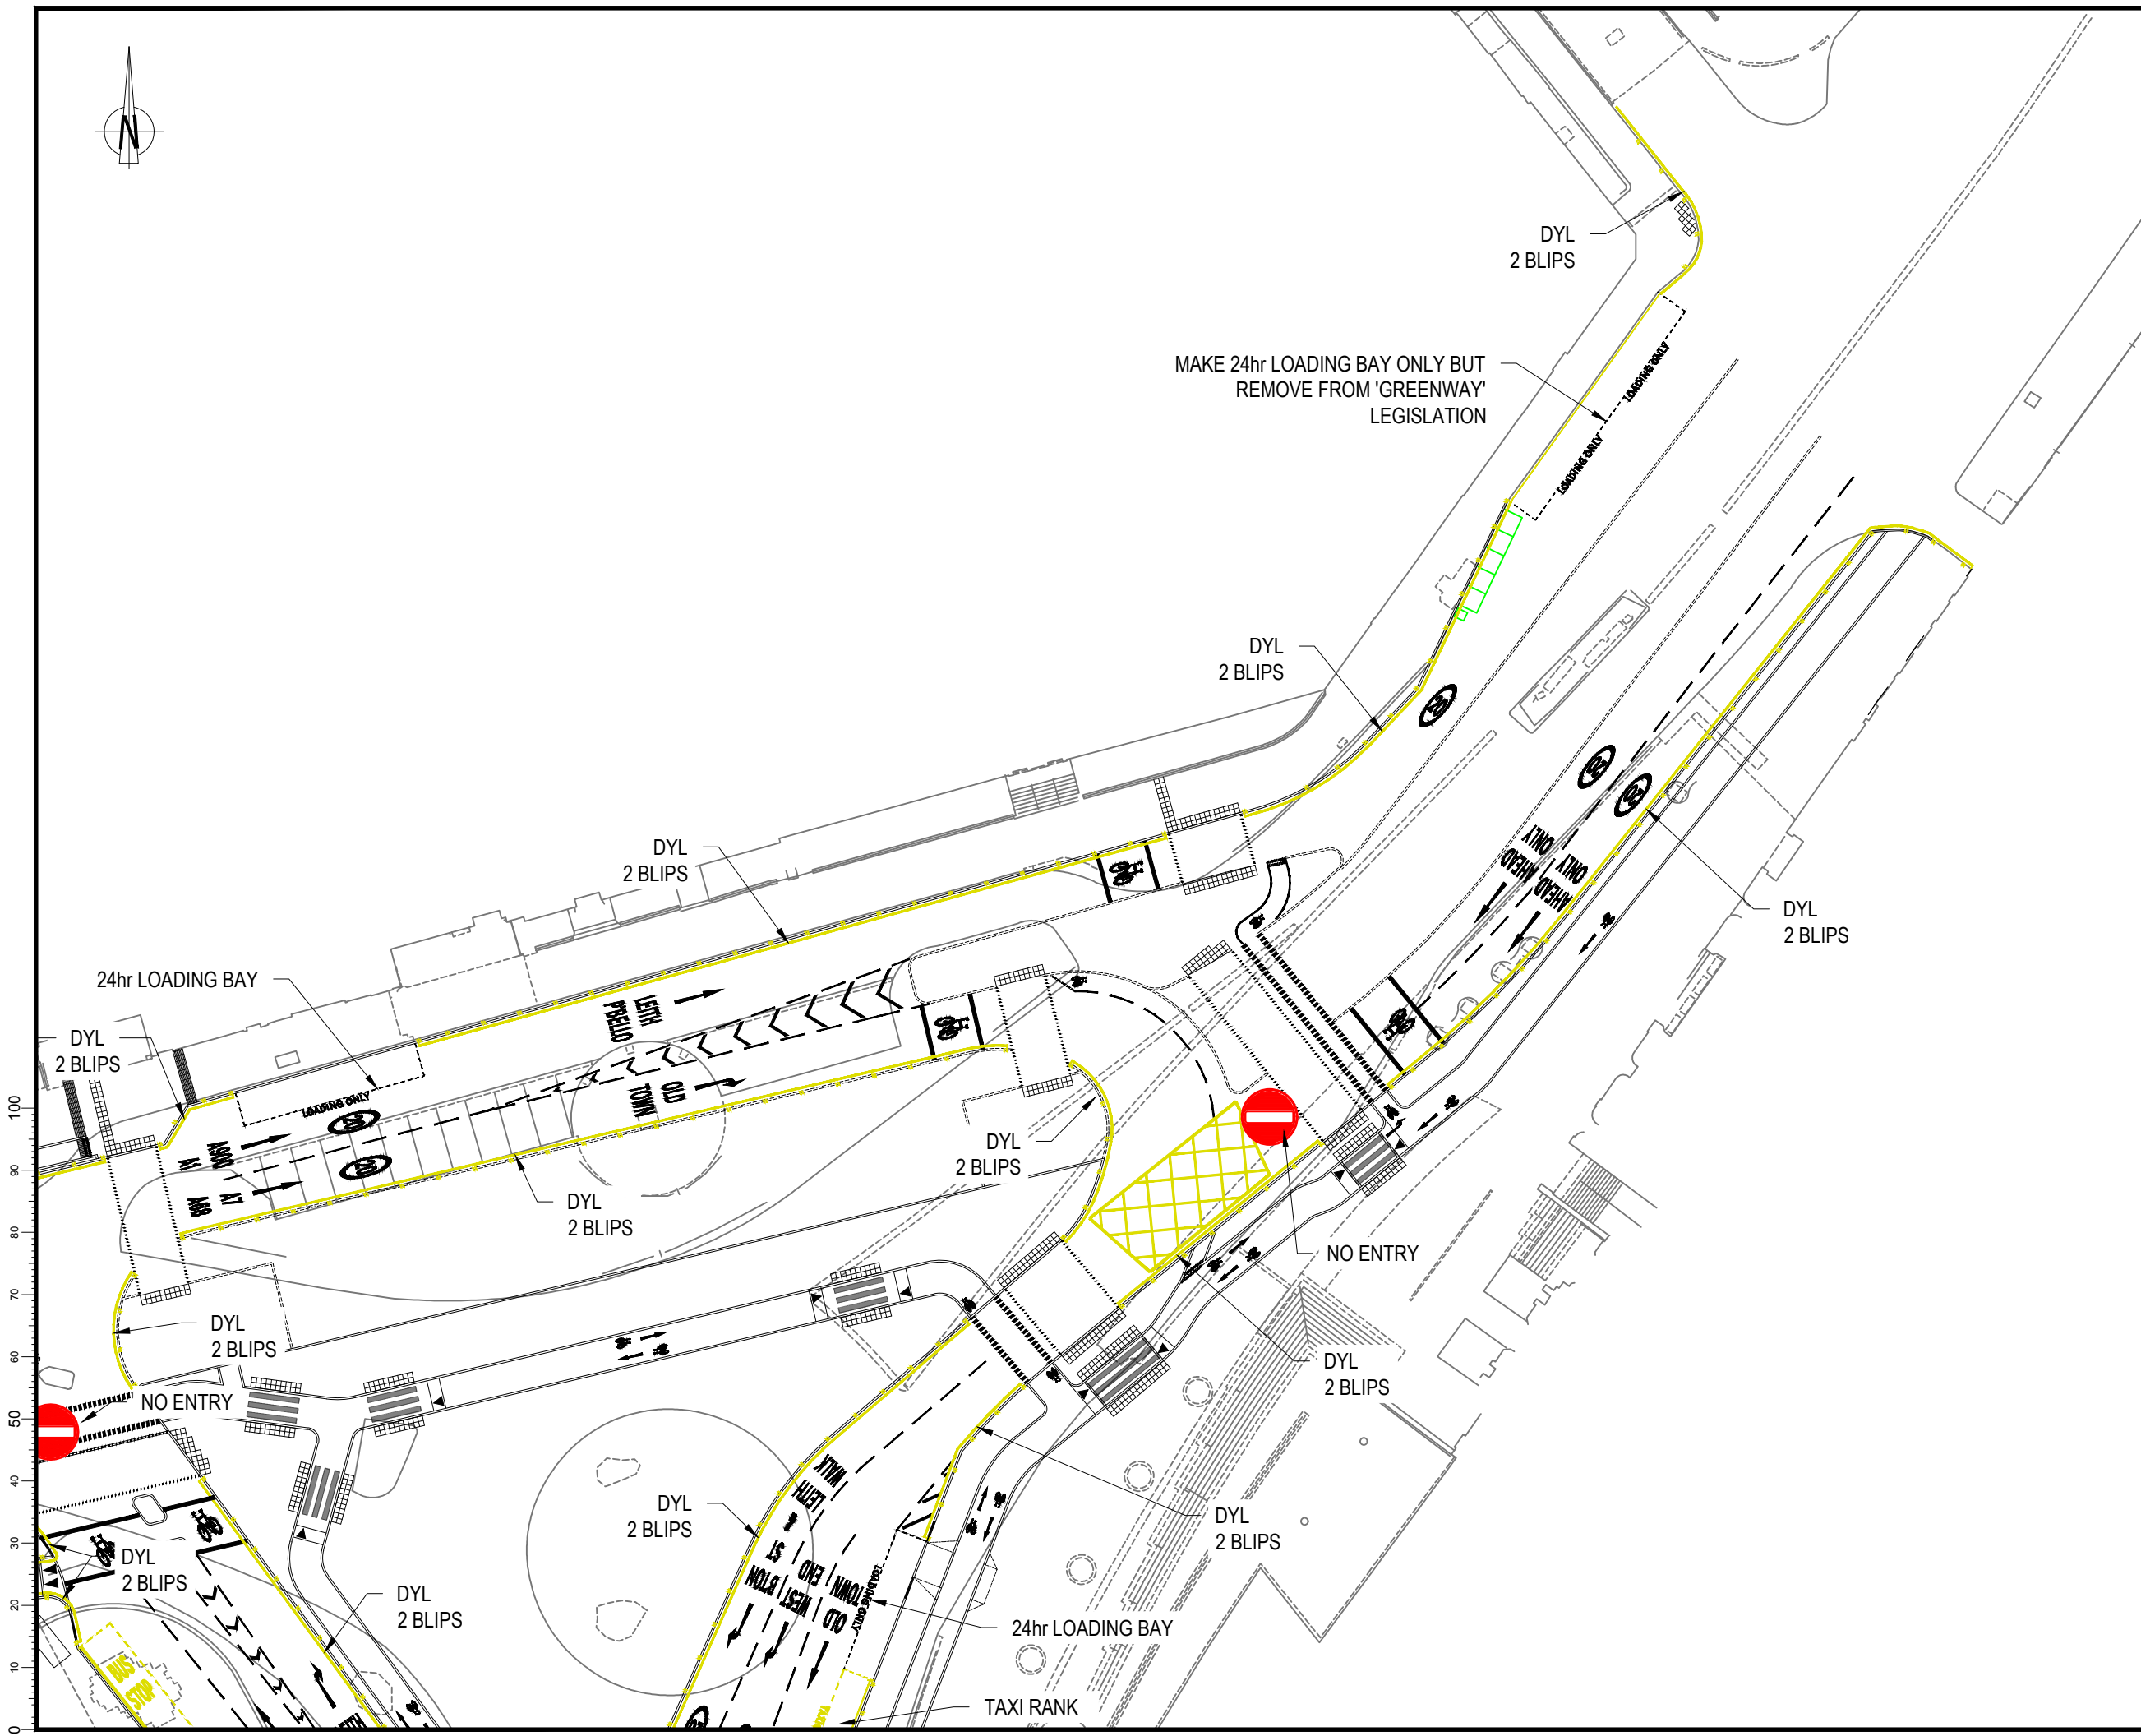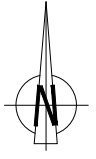


NOTES

1. NOTES

Rev.	Date	Amendment Details	Drw'n	Chk'd	App'd
03	31.07.18	REVISED TO SUIT CEC COMMENTS	ED	NH	NH
02	03.07.18	REVISED TO SUIT JR COMMENTS	DR	GR	NH
01	02.07.18	FINAL DRAFT FOR CEC APPROVAL	DR	GR	NH

This drawing should not be relied on or used in circumstances other than those for which it was originally prepared and for which Sweco UK Limited was commissioned. Sweco UK Limited accepts no responsibility for this drawing to any party other than the person by whom it was commissioned. Any party which breaches the provisions of this disclaimer shall indemnify Sweco UK Limited for all loss or damage arising therefrom.

Sweco
2nd Floor, Quay 2
139 Fountainbridge
Edinburgh
EH3 9QG
Tel: +44 (0)131 550 6300
Web: www.sweco.co.uk

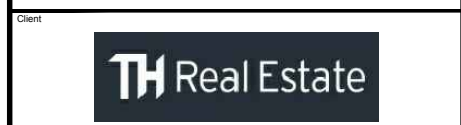

Client
APPROVAL

Project Title
**EDINBURGH
ST JAMES**
PUTTING EDINBURGH FIRST

Drawing Title
**PICARDY PLACE
PROPOSED TRAFFIC
REGULATION ORDERS
SHEET 2 OF 2**

Scale	Designed	Drawn	Checked	Approved
1:500 @ A3	ED	ED	GR	AS
Original Size	Date	Date	Date	Date
A3	08.05.18	08.05.18	08.05.18	08.05.18
Drawing Number	Revision			
ESJ-SWE-Z1-PIC-DR-TR-27102	03			