

**AECOM**

**PROJECT**  
 CYCLE AND WALKING  
 IMPROVEMENTS ON  
 BALGREEN ROAD

**CLIENT**

**EDINBURGH**  
 THE CITY OF EDINBURGH COUNCIL

**CONSULTANT**

AECOM  
 1 Tanfield  
 EDINBURGH, EH3 5DA  
 +44 (0) 131 301 8600 tel  
 +44 (0) 131 301 8699 fax  
 www.aecom.com

**Key**

**ISSUE/REVISION**

I/R	DATE	DESCRIPTION
1	04/12/2017	ISSUED FOR APPROVAL


**KEY PLAN**

**SHEET TITLE**



11.4 BALGREEN ROAD  
 RE-DETERMINATION  
 LOCATION PLAN

**SHEET NUMBER**

60512201-DD-C-WP2-11.4-RSO-001

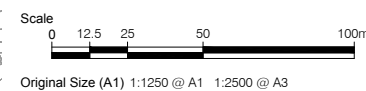


This drawing has been prepared for the use of AECOM's client. It may not be used, modified, reproduced or relied upon by third parties, except as agreed by AECOM or as required by law. AECOM accepts no responsibility, and denies any liability, whatsoever, to any party that uses or relies on this drawing without AECOM's express, written consent. Do not scale this document. All measurements must be obtained from the stated dimensions.

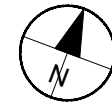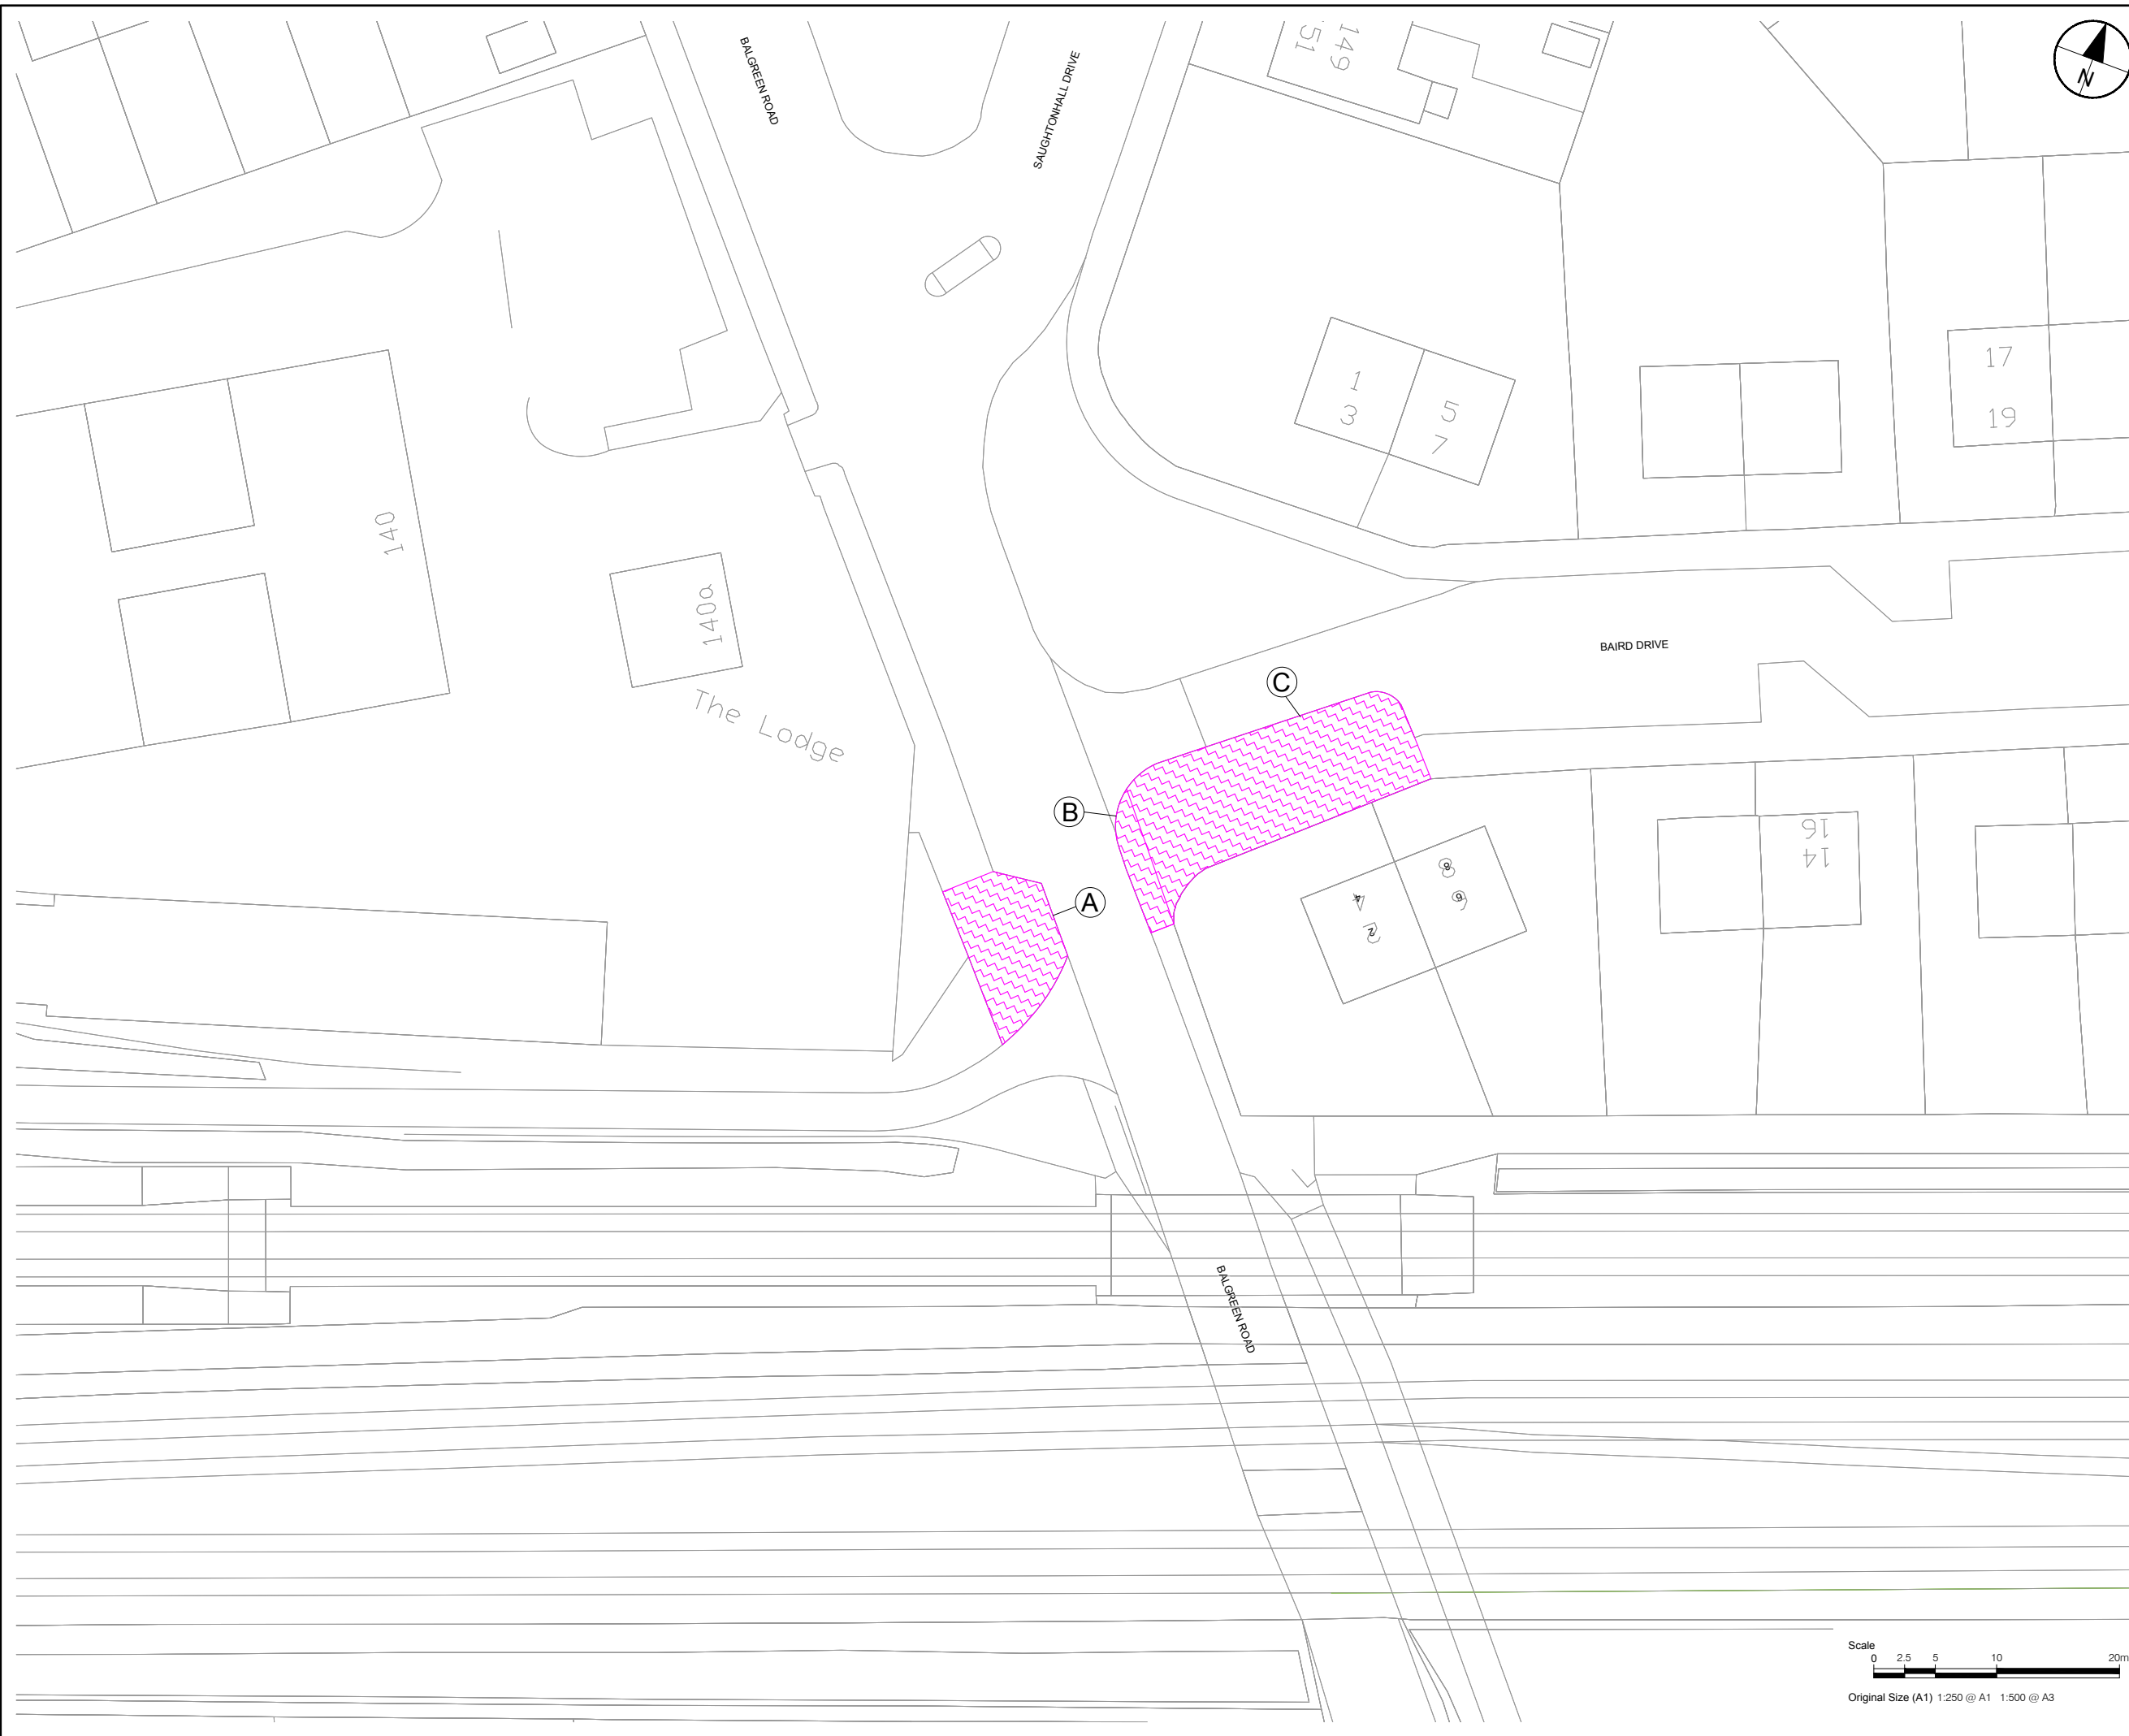

**ISSUE/REVISION**

I/R	DATE	DESCRIPTION
1	04/12/2017	ISSUED FOR APPROVAL

**KEY PLAN**

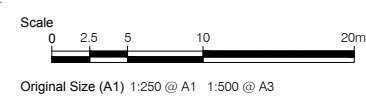

This drawing has been prepared for the use of AECOM's client. It may not be used, modified, reproduced or relied upon by third parties, except as agreed by AECOM or as required by law. AECOM accepts no responsibility, and denies any liability, whatsoever, to any party that uses or relies on this drawing without AECOM's express, written consent. All measurements must be obtained from the stated dimensions.