

NOTES


REMOVE SECTION OF
LOADING BAYS TO
PERMIT ACCESS TO
ADJACENT HOUSE

Produced using Smallworld GIS

Date: 10/01/2019

Drawn By:

Dwg No:

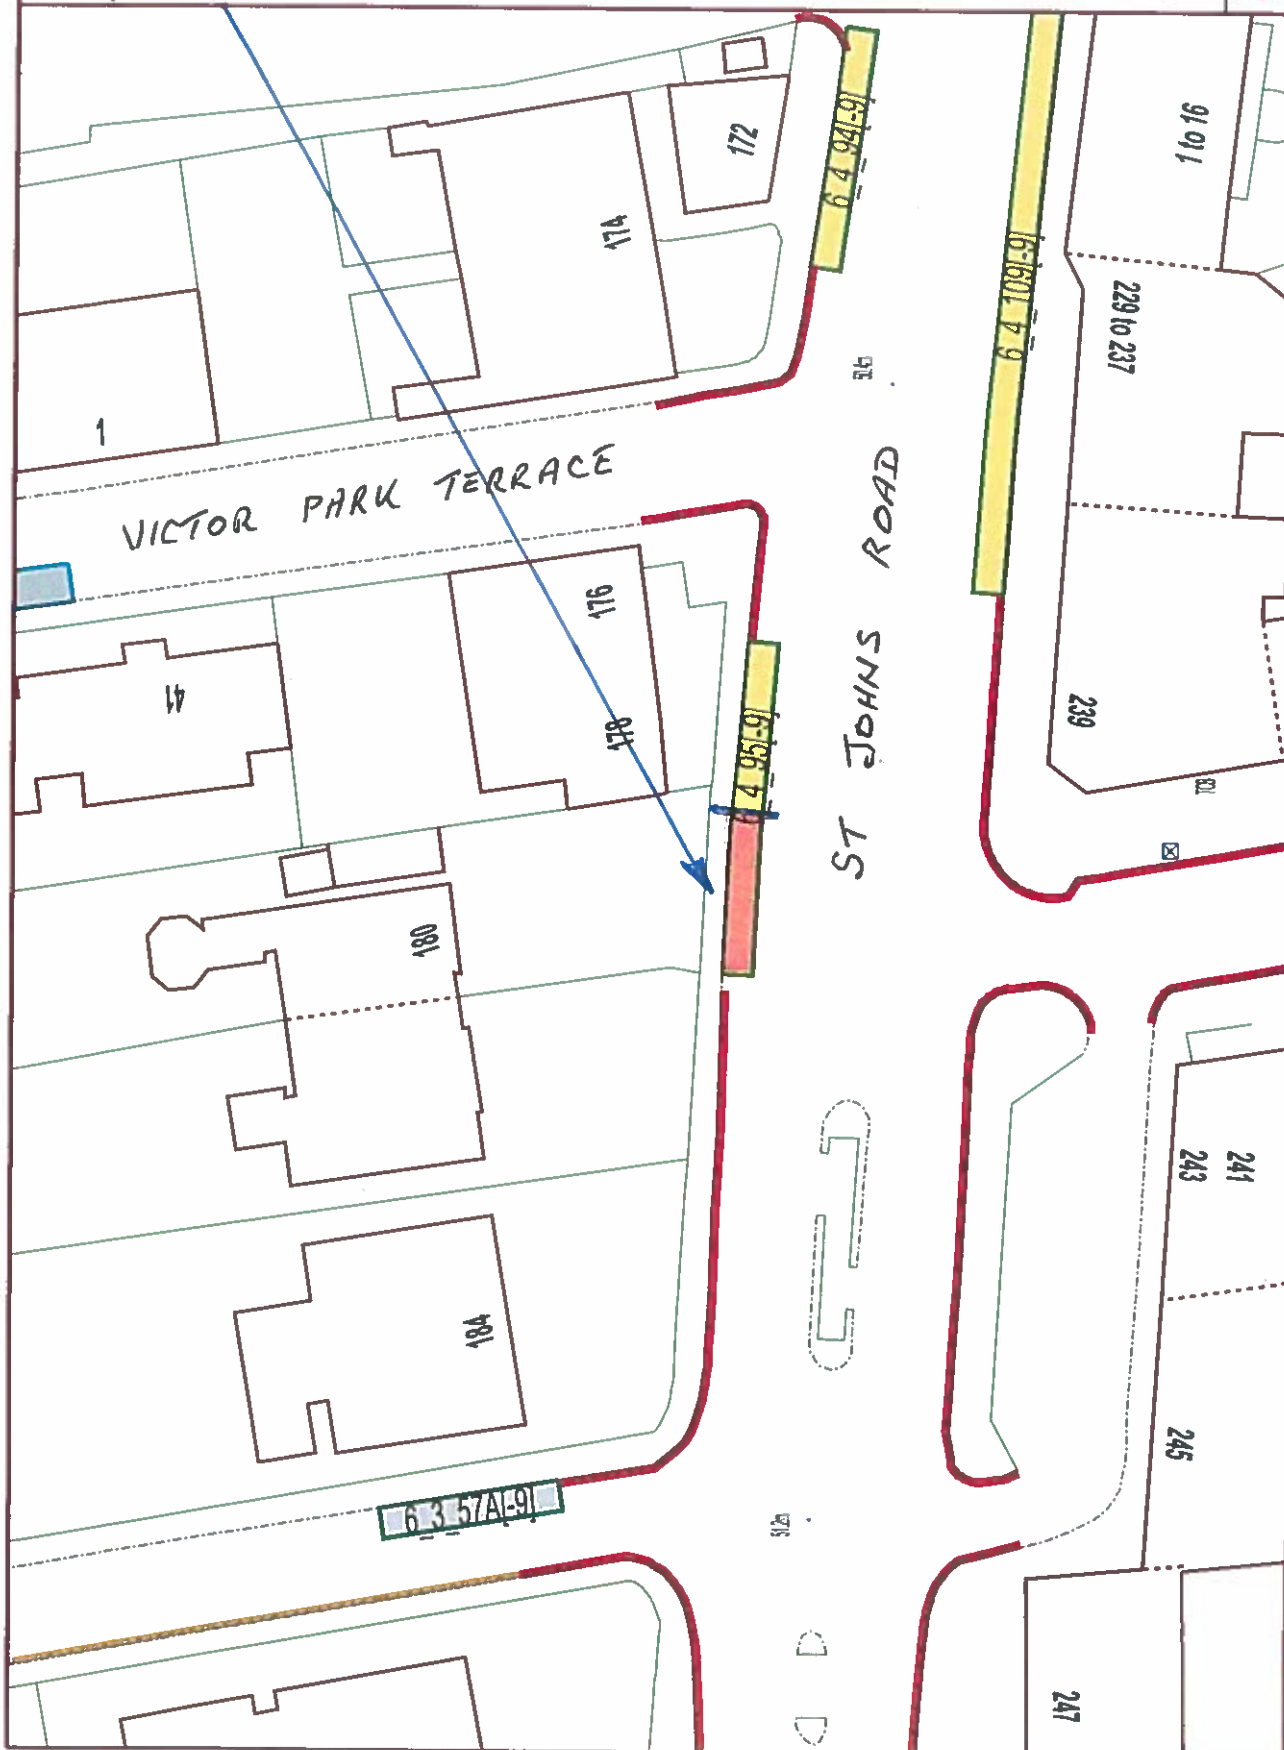

1:500

The material contained in this plan has been reproduced from an Ordnance Survey map with the permission of the Controller of HMSO. Crown Copyright.

ST JOHNS ROAD
GREENWAY PROHIBITIONS

EDINBURGH
THE CITY OF EDINBURGH COUNCIL
Services for Communities
4 East Market Street, Edinburgh EH8 8DH
Tel: 0131 200 2000