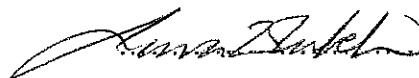


**THE DUMFRIES AND GALLOWAY COUNCIL
(U972a GREENCROFT WYND, ANNAN)
(20 MILES PER HOUR SPEED LIMIT)
ORDER 2018**

The Dumfries and Galloway Council in exercise of their powers under section 84 of the Road Traffic Regulation Act 1984 and of all other powers and after consultation with the Chief Constable in accordance with Section 124 of that Act hereby make the following Order:

1. This Order may be cited as The Dumfries and Galloway Council (U972a Greencroft Wynd, Annan) (20 Miles Per Hour Speed Limit) Order 2018 and shall commence on 14th December 2018.
2. The interpretation Act 1978 shall apply for the interpretation of this Order as it applies for the interpretation of an Act of Parliament.
3. No person shall drive a motor vehicle at a speed exceeding 20 miles per hour on the length of road detailed in the Schedule to this Order and shown with a dotted hatch on the Map annexed and executed as relative hereto at any time.
4. Except as set out in Article 3 hereof the restrictions imposed by this Order shall be in addition to and not in derogation of any restrictions or requirements imposed by any regulations made or having effect as if made under the Road Traffic Regulation Act 1984 or by or under any other enactment.

This Order, together with the Schedule and Map annexed hereto are executed for and on behalf of and as authorised by The Dumfries and Galloway Council by Laura Whitelaw, Solicitor and Proper Officer at Dumfries on the 30th day of October Two Thousand and Eighteen.

...Proper Officer

SCHEDULE

20 MILES PER HOUR SPEED LIMIT

Road	Length
U972a Greencroft Wynd	Full length

This is the Schedule referred to in the foregoing The Dumfries and Galloway Council (U972a Greencroft Wynd, Annan) (20 Miles Per Hour Speed Limit) Order 2018.

 Proper Officer



53 51

Queensberry Arms

B721 HIGH STREET

POLICE STATION


29 to 31

U972a GREENCROFT WYND

U965a VICTORIA ROAD

U972a STATION ROAD

PROPOSED
20 MPH SPEED LIMIT

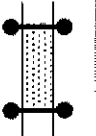


This is the map referred to in the foregoing
Dumfries and Galloway Council
(U972a Greencroft Wynd, Annan)
20 miles per hour Speed Limit Order 2018

Signature: *[Handwritten Signature]*

Date:

© Crown Copyright. Unauthorised reproduction is illegal. Crown Copyright and any other rights reserved in this plan under the Copyright, Designs and Patents Act 1988.

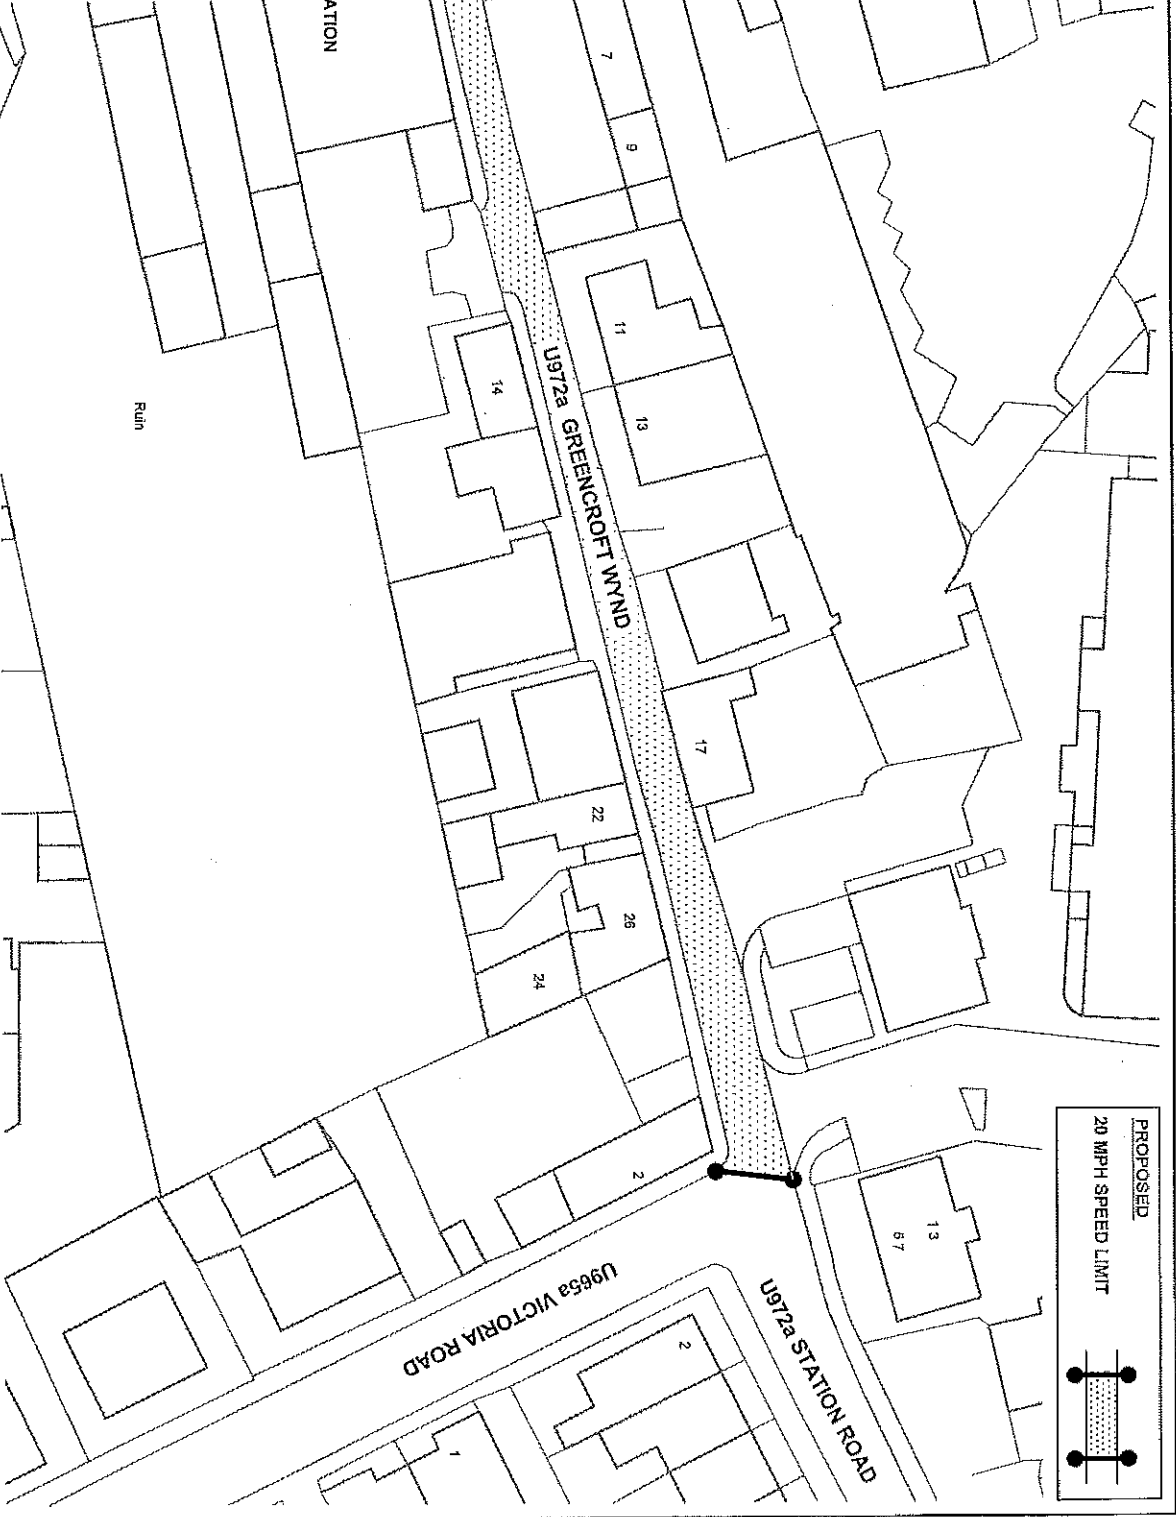

S Harriot
BEng MSc(Eng) CEng MICE
Head of Infrastructure and
Transportation
Cargen Towers,
Garroch Business Centre,
Cargenbridge,
Dumfries, DG2 8PN



Economy, Environment and Infrastructure
Infrastructure and Transportation

U972a GREENCROFT WYND, ANNAN

Dumfries and Galloway Council
U972a Greencroft Wynd, Annan
20 miles per hour Speed Limit Order 2018

PRELIMINARY	<input checked="" type="checkbox"/>	TENDER	<input type="checkbox"/>	CONTRACT	<input type="checkbox"/>	RECORD	<input type="checkbox"/>
Drawn By	KVP	Checked By	AT	Approved By	AT	Date	Sept 2018
A3 SCALE: 1:500		DRG. No. TMA/O/1204					

STATEMENT OF REASONS

**THE DUMFRIES AND GALLOWAY COUNCIL
(U972a GREENCROFT WYND, ANNAN)
(20 MILES PER HOUR SPEED LIMIT)
ORDER 2018**

In the interests of avoiding danger to persons or other traffic using the road or any other road or for preventing the likelihood of any such danger arising, preserving or improving the amenities of the area through which the road runs and facilitating the passage on the road or any other road of any class of traffic (including pedestrians).

...Proper Officer