


LEGEND:
Proposed
 100mm high flat topped humps as per
 Drg. No. MISC/R/62B

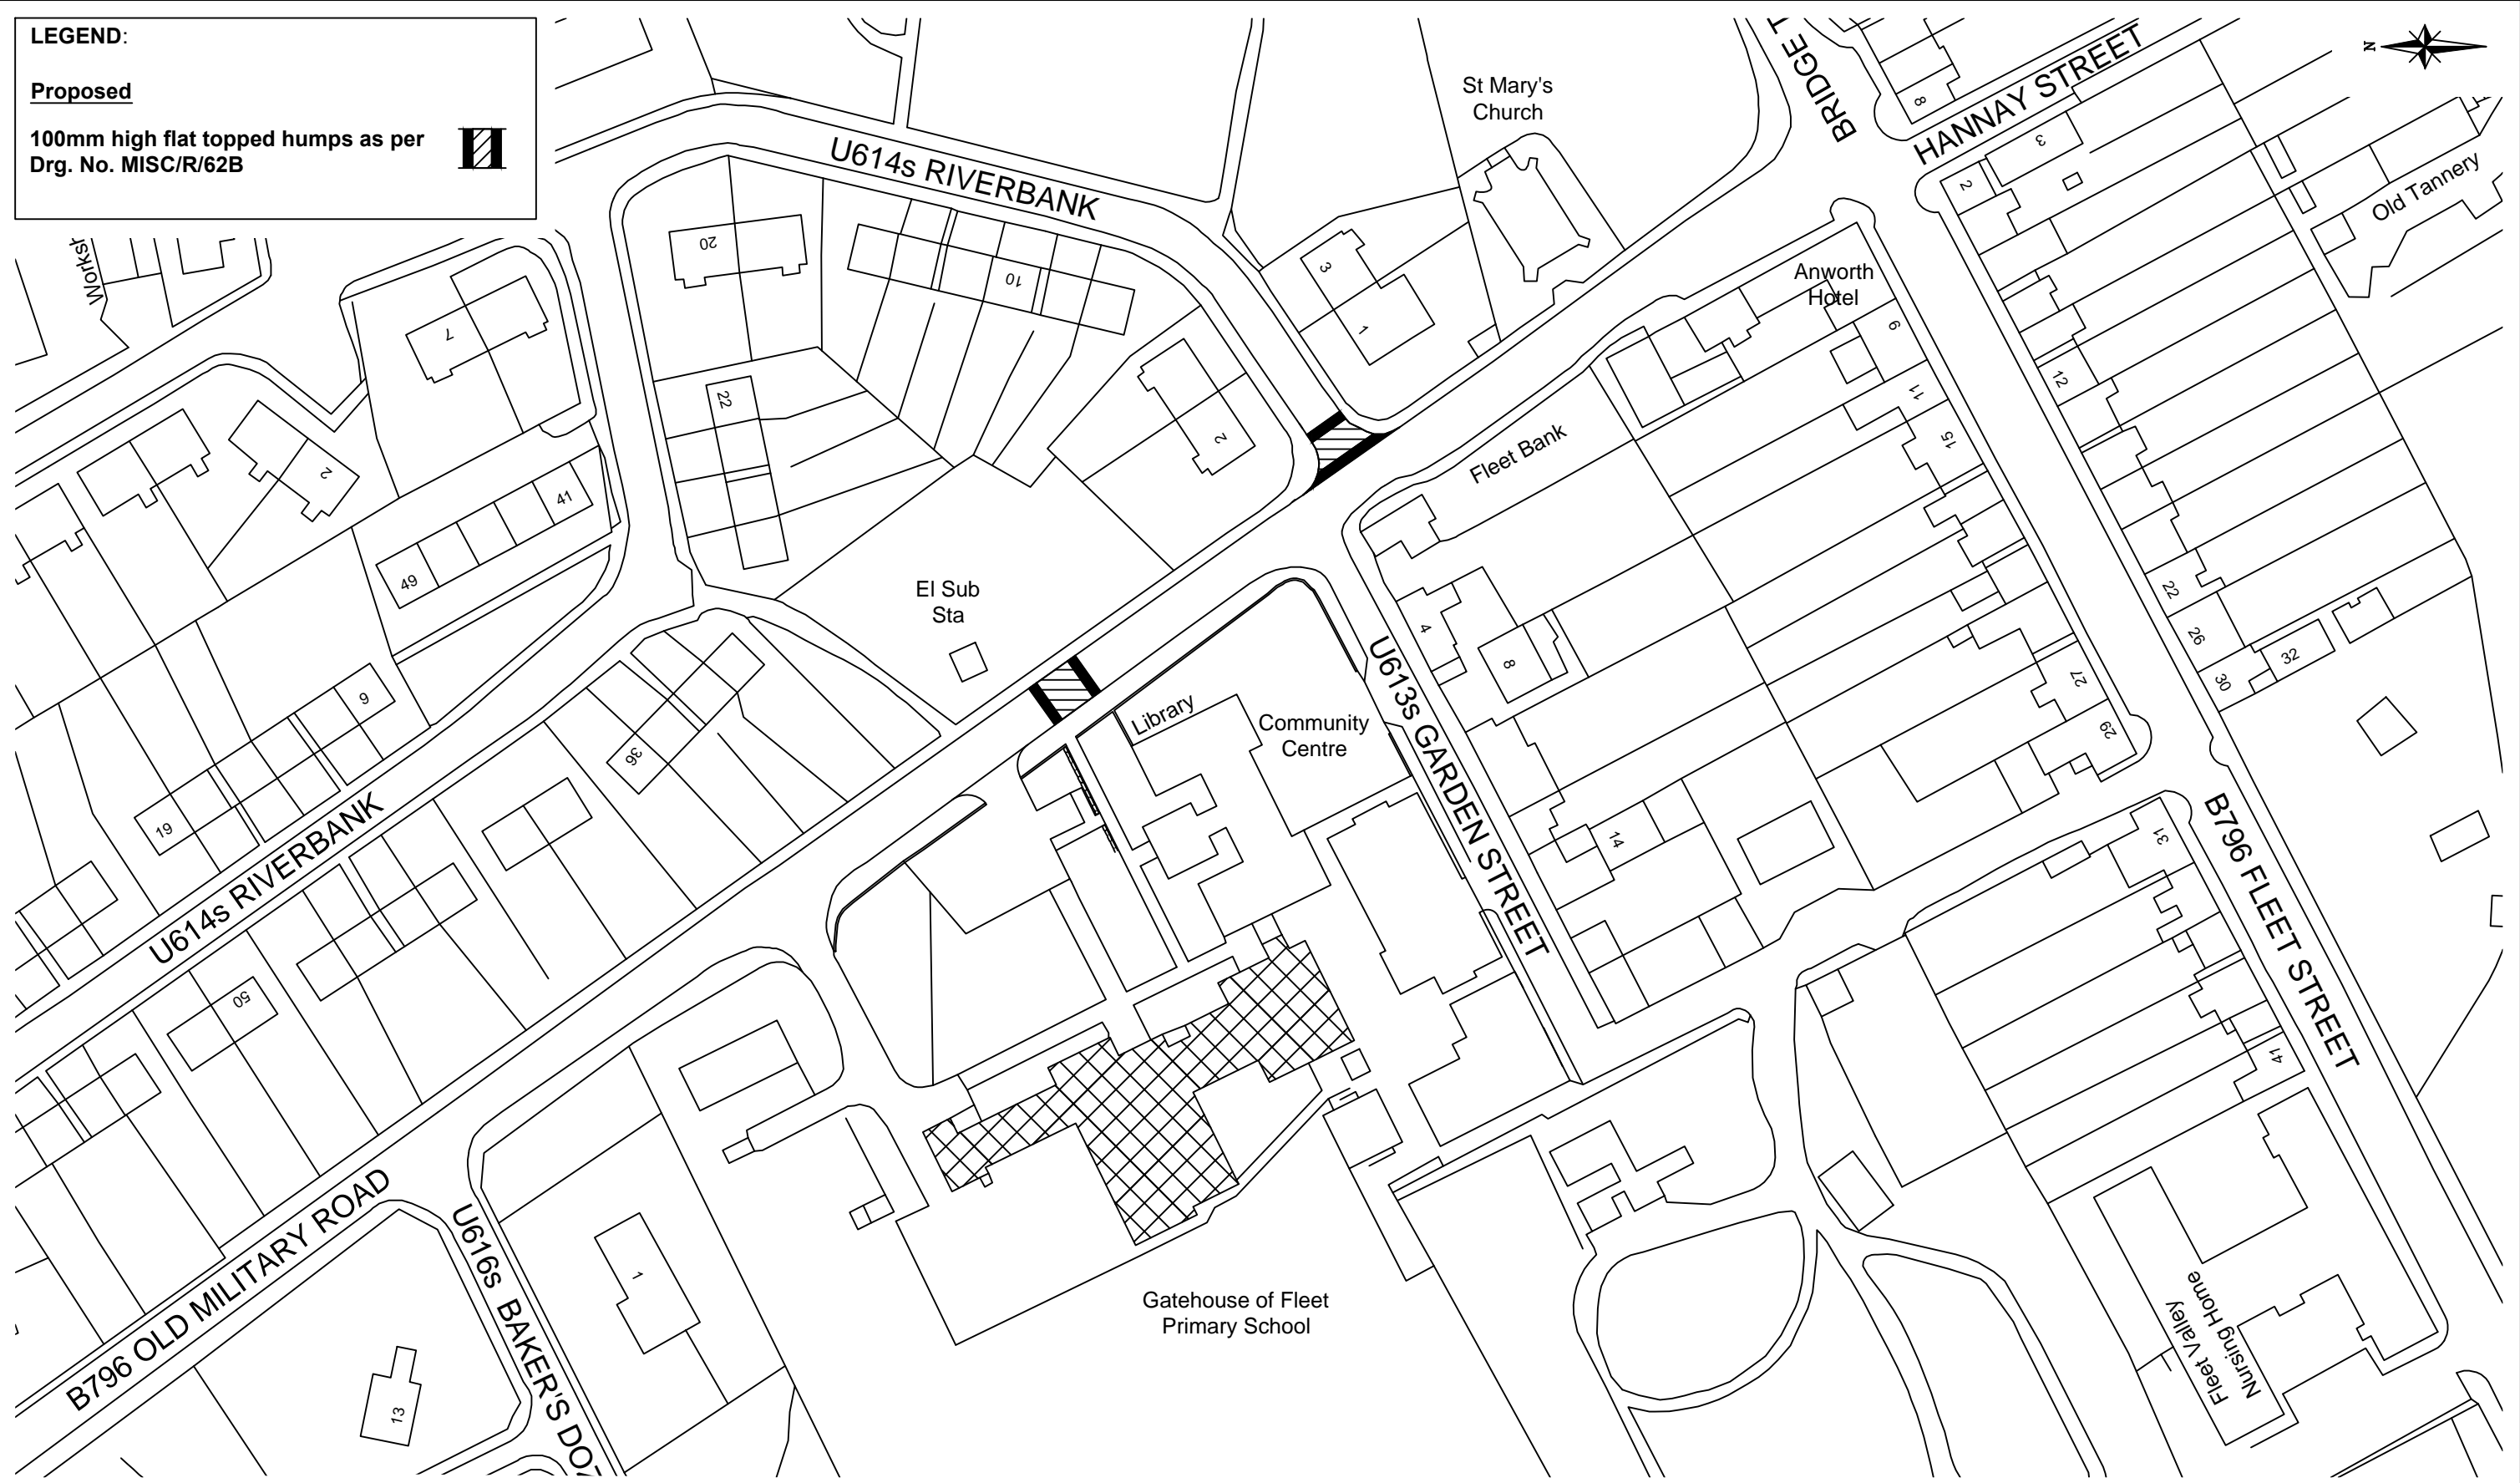

S Herriott
 BEng MSc(Eng) CEng MICE
 Head of Infrastructure and
 Transportation
 Cargen Towers,
 Garroch Business Centre,
 Cargenbridge,
 Dumfries, DG2 8PN



**Economy, Environment and Infrastructure
 Infrastructure and Transportation**
 SAFER ROUTES TO SCHOOL
 GATEHOUSE OF FLEET PRIMARY SCHOOL

The Dumfries and Galloway Council (B796 Old Military Road and U614s Riverbank, Gatehouse of Fleet) Provision of Road Humps									
PRELIMINARY	<input checked="" type="checkbox"/>	TENDER	<input type="checkbox"/>	CONTRACT	<input type="checkbox"/>	RECORD	<input type="checkbox"/>		
Drawn By	LMP	Checked By	AT	Approved By	AT	Date	Jan 2019		
A3 SCALE:		1:1000		DRG. No. TM/S/01/111					