


Proposed
80mm High Flat top hump similar
to MISC/R/62B.

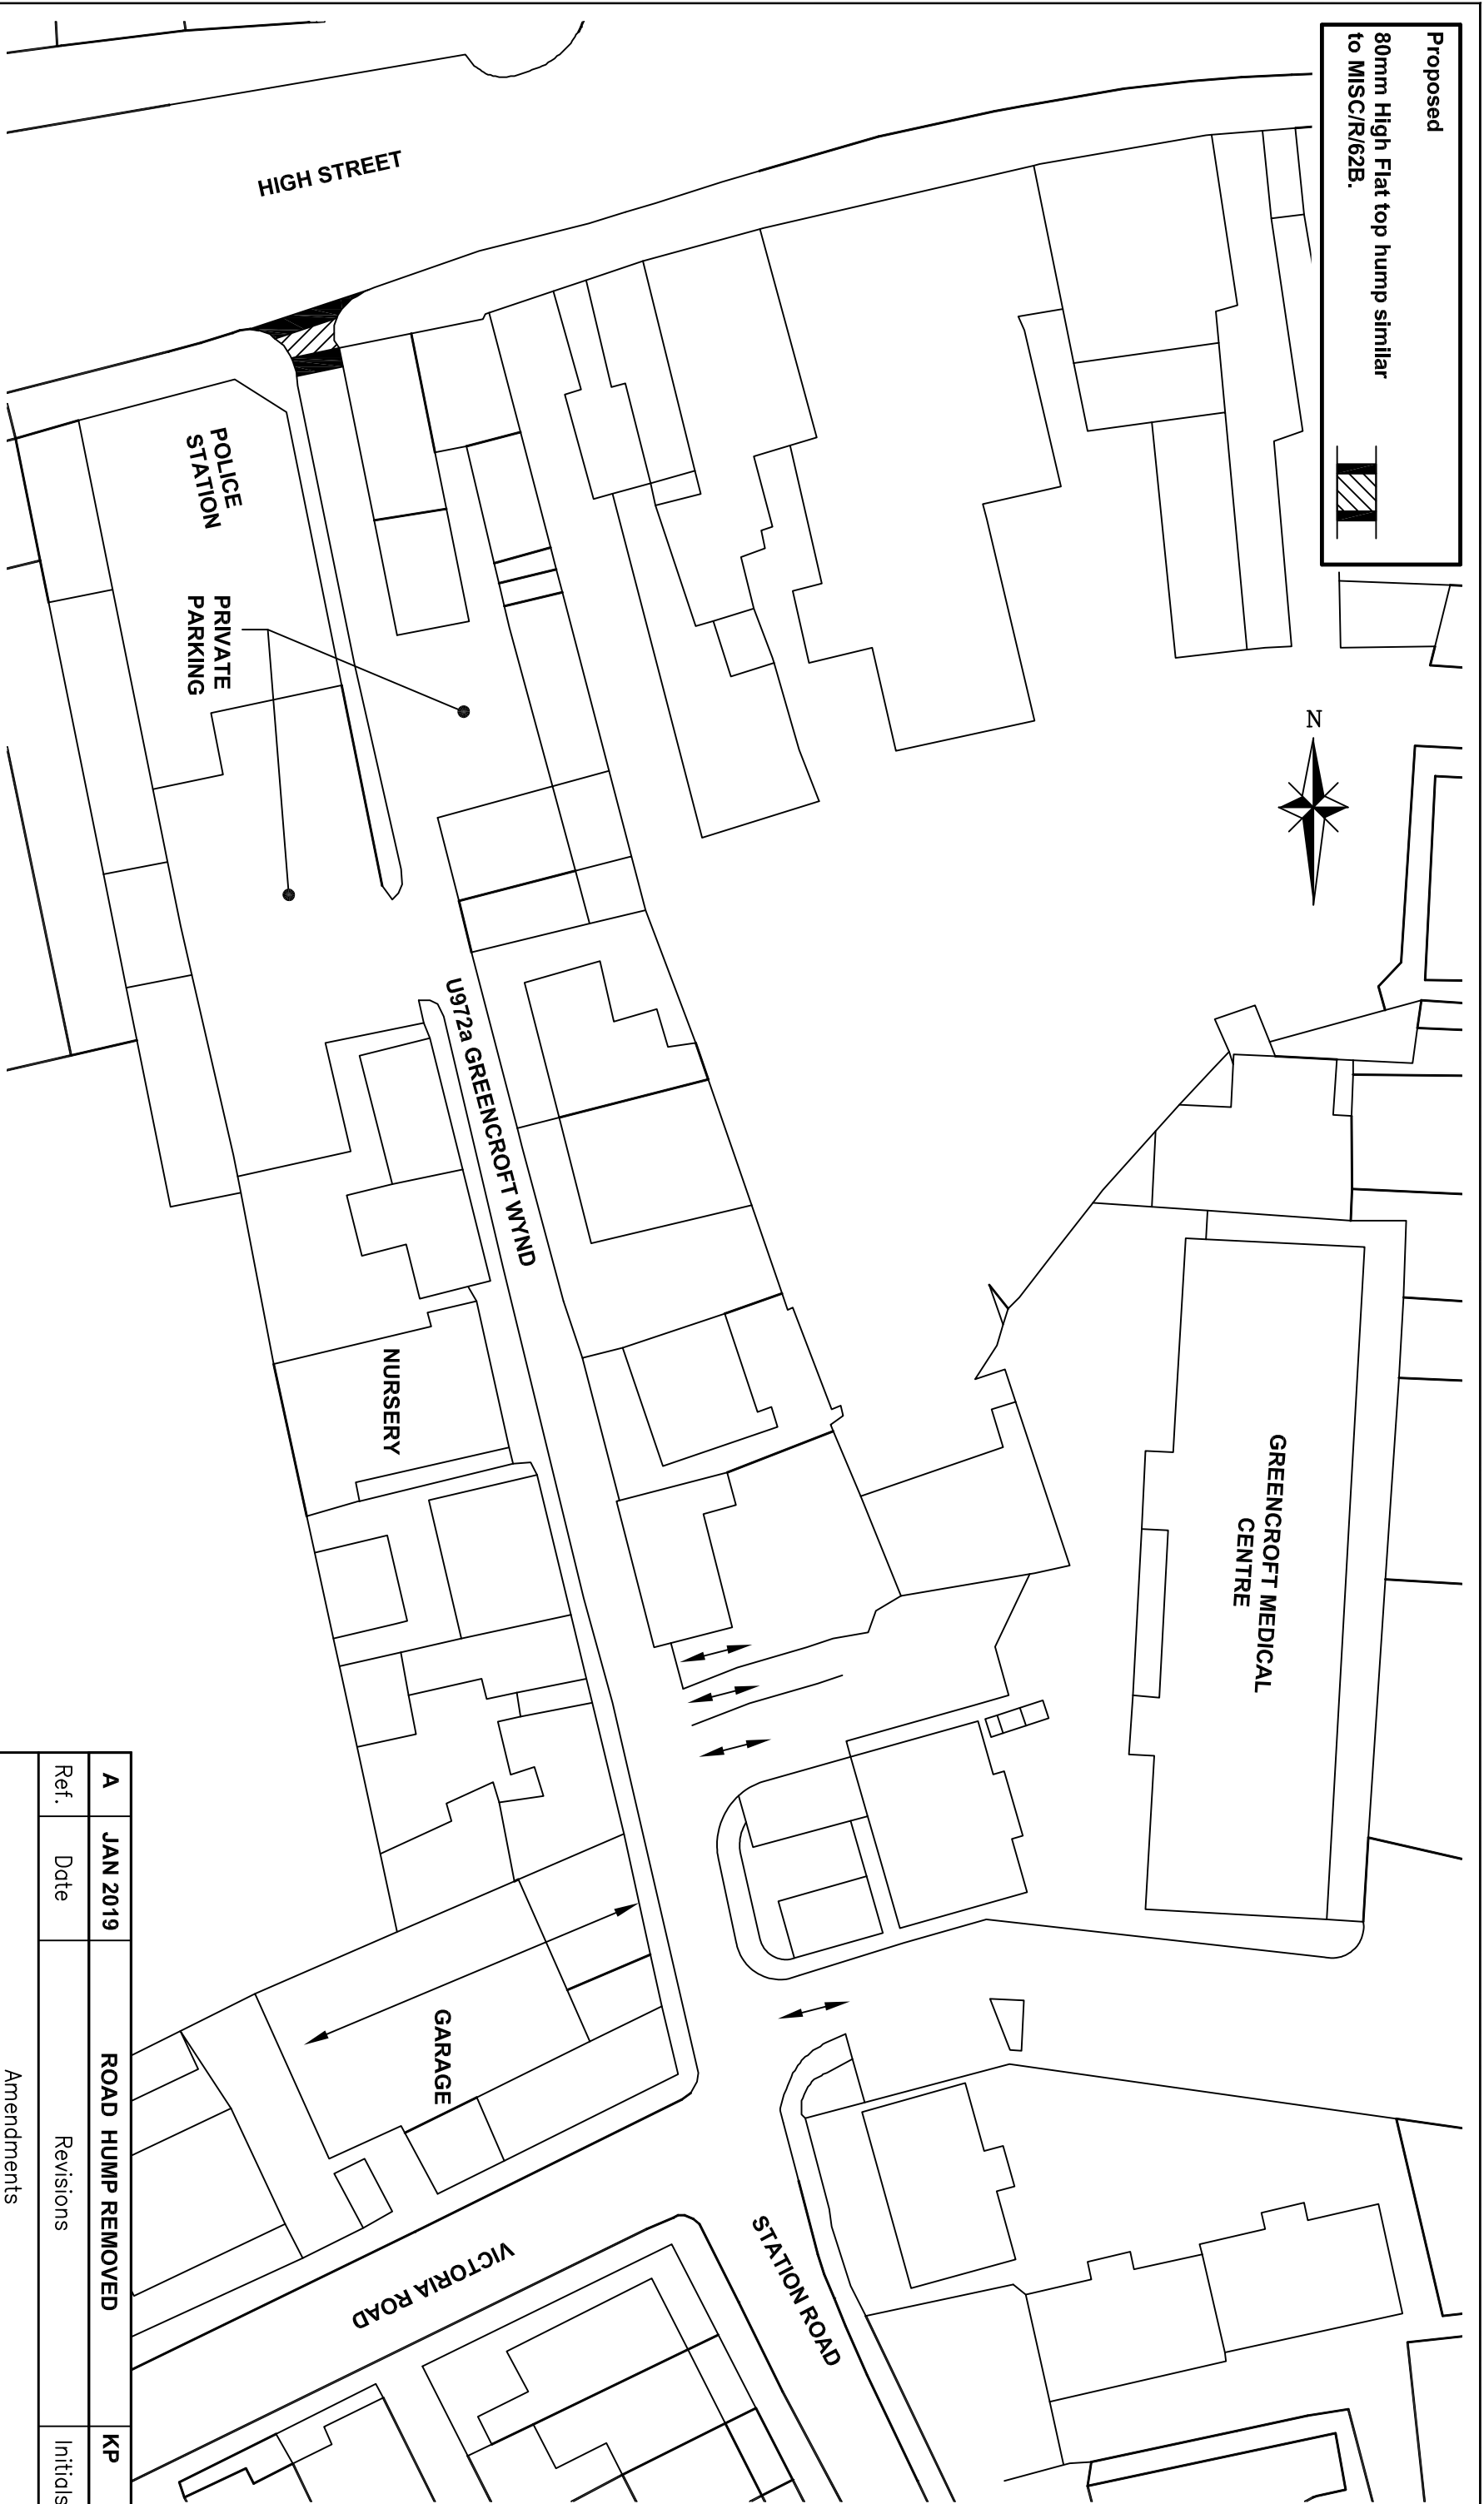

A	JAN 2019	ROAD HUMPS REMOVED	KP
Ref.	Date	Revisions	Initials
Amendments			

PROPOSED FLAT TOP HUMPS

PRELIMINARY	<input checked="" type="checkbox"/>	TENDER	<input type="checkbox"/>	CONTRACT	<input type="checkbox"/>	RECORD	<input type="checkbox"/>
Drawn By	KP	Checked By	AC	Approved By	DMcD	Date	JAN 2019
A3 SCALE: 1:500		DRG. No. TM/A/01/184A					

Planning & Environment Services
Infrastructure & Commissioning

U972a GREENCROFT WYND, ANNAN



S Herriot
BEng MSc(Eng) CEng MICE
Head of Infrastructure and
Commissioning
Militia House, English Street
Dumfries, DG1 2HR