


This is the map referred to in the foregoing
 The Dumfries and Galloway Council
 (A709 Bruce Street and U747a Glebe Terrace,
 Lochmaben) (Waiting Restrictions)
 Traffic Regulation Order 2019

Signature

Date

Legend
Proposed
No Waiting At Any Time 

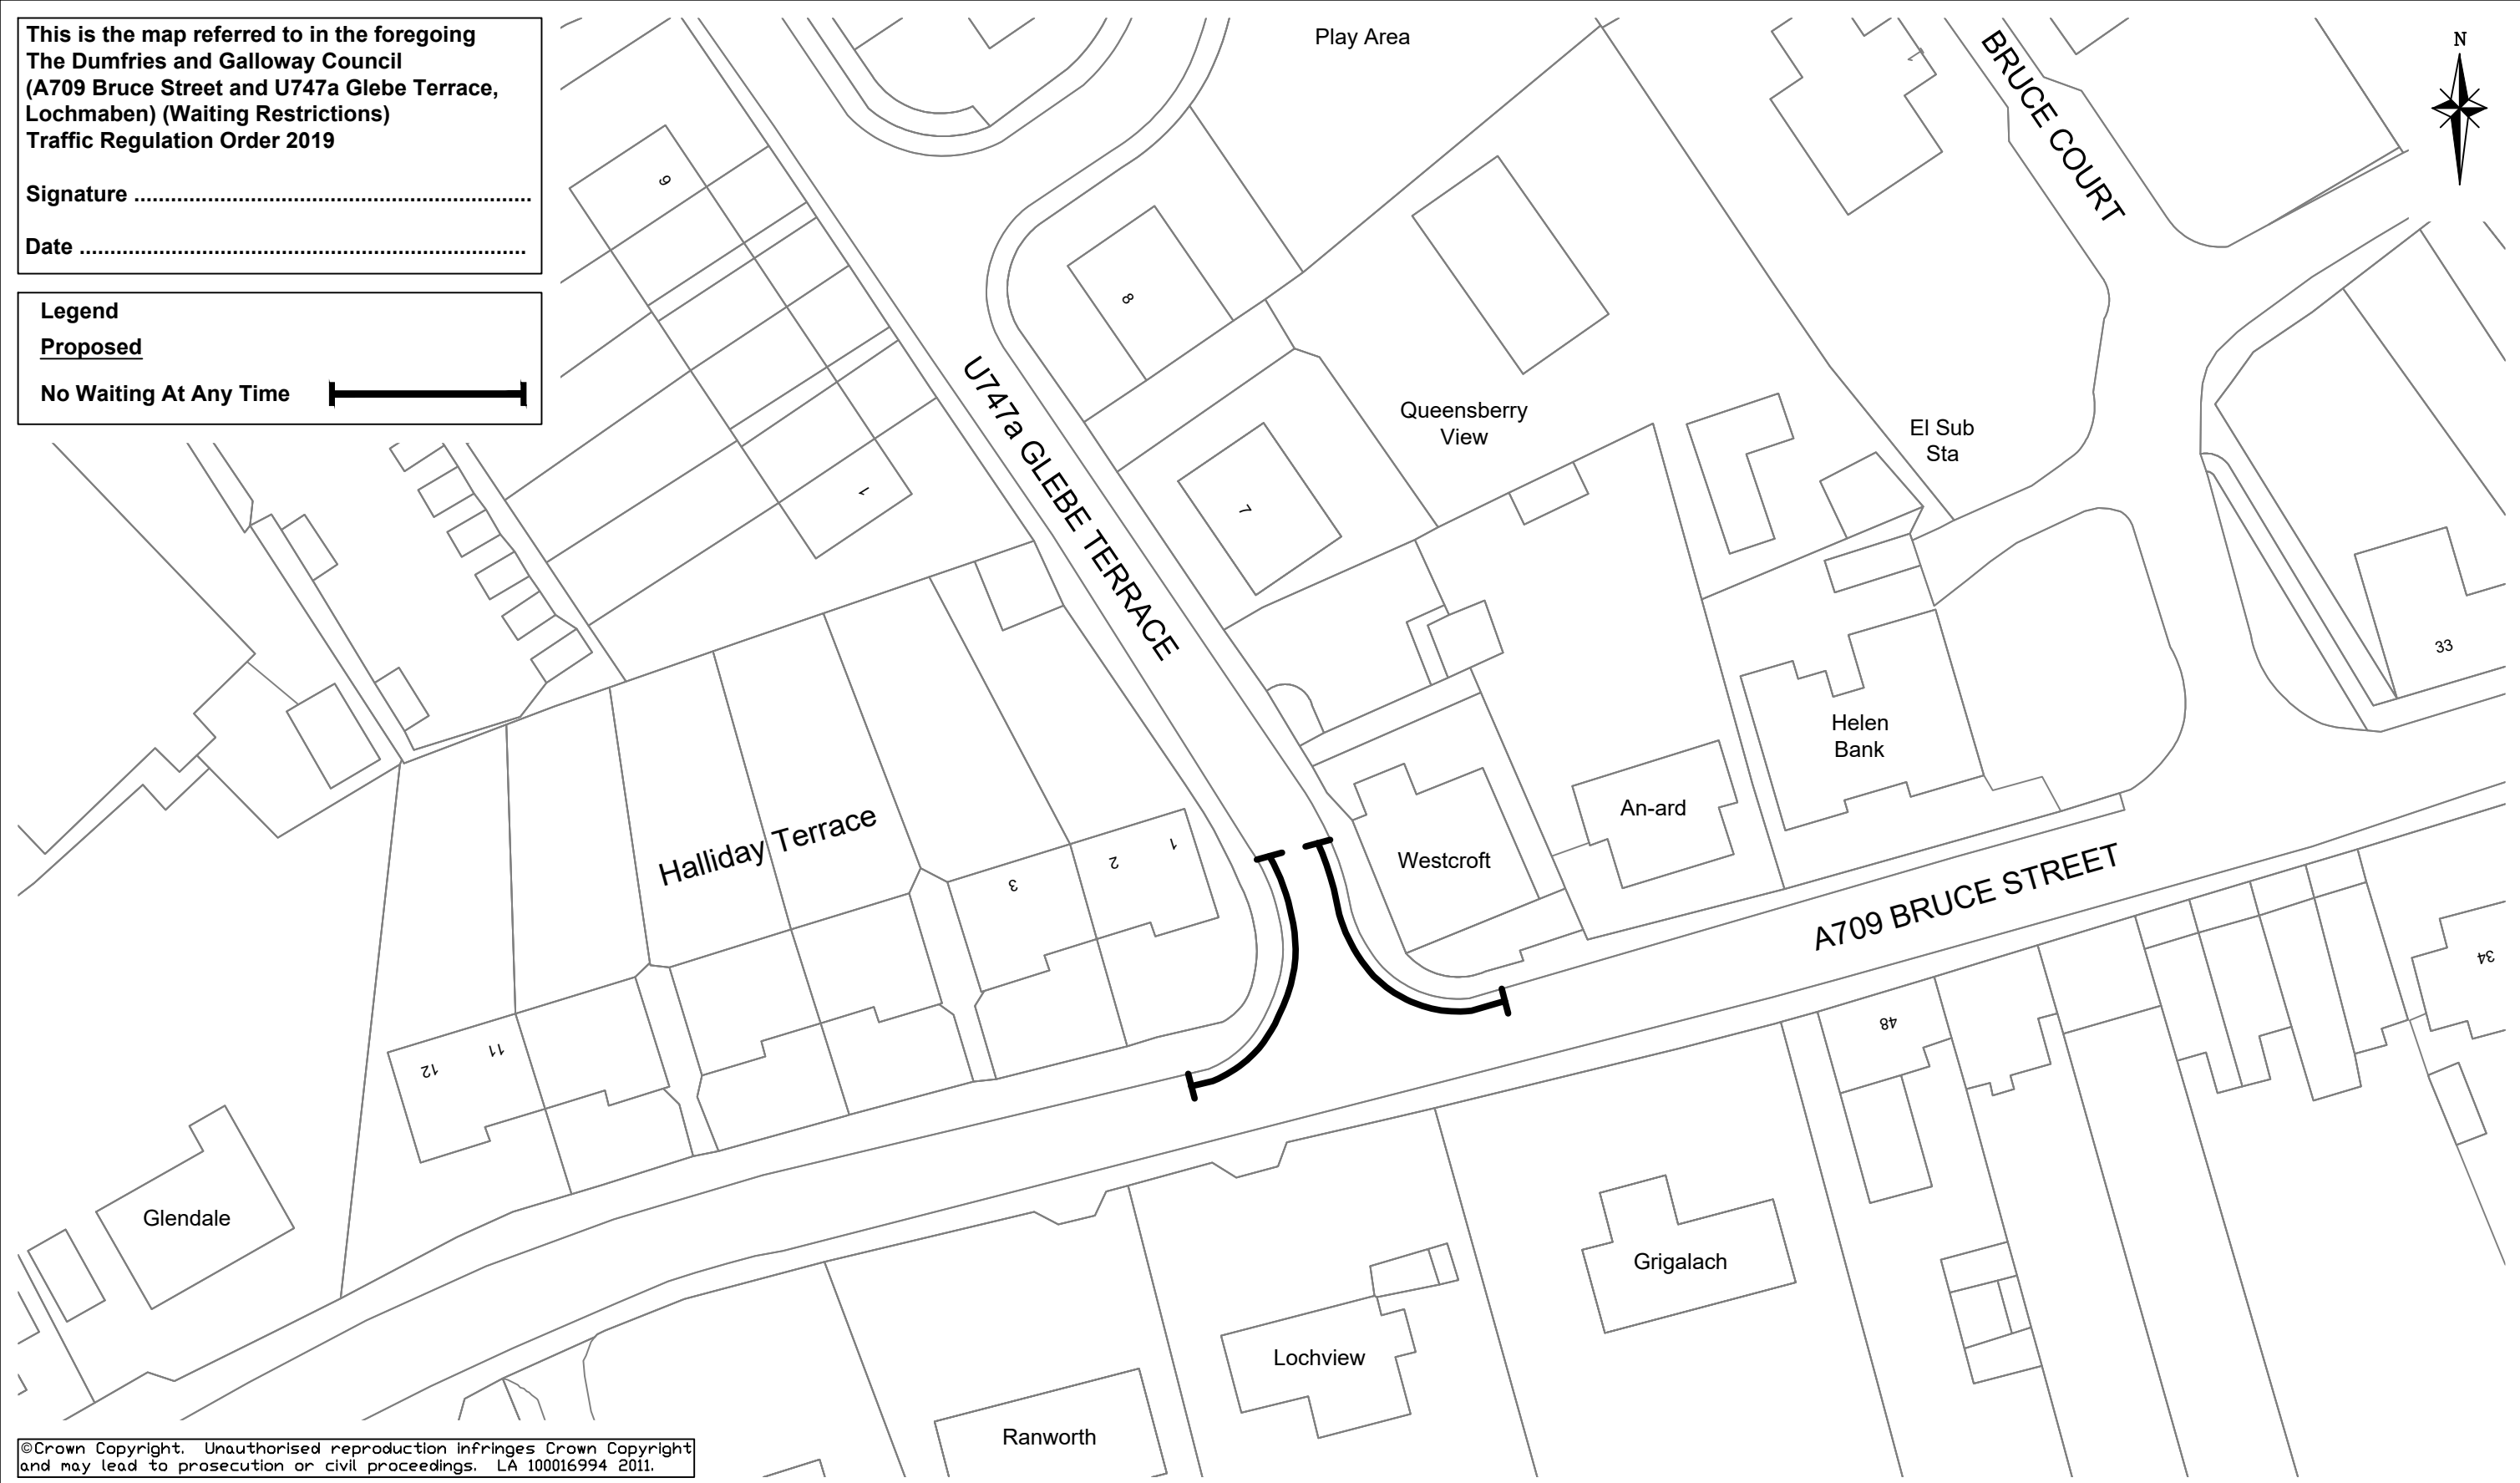

©Crown Copyright. Unauthorised reproduction infringes Crown Copyright and may lead to prosecution or civil proceedings. LA 100016994 2011.

S Herriott
 BEng MSc(Eng) CEng MICE
 Head of Roads and Infrastructure
 Cargen Towers,
 Garroch Business Centre,
 Cargenbridge,
 Dumfries, DG2 8PN



**Communities
 Roads and Infrastructure**
 A709 BRUCE STREET AND
 U747a GLEBE TERRACE, LOCHMABEN

The Dumfries and Galloway Council
 (A709 Bruce Street and U747a Glebe Terrace, Lochmaben)
 (Waiting Restrictions) Traffic Regulation Order 2019

PRELIMINARY	<input checked="" type="checkbox"/>	TENDER	<input type="checkbox"/>	CONTRACT	<input type="checkbox"/>	RECORD	<input type="checkbox"/>
Drawn By	LMP	Checked By		Approved By		Date	May 2019
A3 SCALE: 1:500		DRG. No. TM/A/01/205					