

**THE DUMFRIES AND GALLOWAY COUNCIL  
(VARIOUS ROADS, CARGENBRIDGE, DUMFRIES)  
(VARIOUS SPEED LIMITS)  
TRAFFIC REGULATION ORDER 2019**

The Dumfries and Galloway Council in exercise of their powers under section 84 of the Road Traffic Regulation Act 1984 and of all other powers and after consultation with the Chief Constable in accordance with Section 124 of that Act hereby make the following Order:

1. This Order may be cited as The Dumfries and Galloway Council, Various Roads, Cargenbridge, Dumfries, Various Speed Limits Order 2019 and shall commence on 8<sup>th</sup> November 2019.
2. The Interpretation Act 1978 shall apply for the interpretation of this Order as it applies for the interpretation of an Act of Parliament.
3. No person shall drive a motor vehicle at a speed exceeding 20 miles per hour on the lengths of road detailed in Schedule One to this Order and shown on the plan DRG.No.TM/D/01/316 with a dashed black line annexed and executed as relative hereto at any time.
4. No person shall drive a motor vehicle at a speed exceeding 30 miles per hour on the lengths of road detailed in Schedule Two to this Order and shown on the plan DRG.No.TM/D/01/317 with a solid black line annexed and executed as relative hereto at any time.
5. Except as set out in Articles 3 and 4 hereof the restrictions imposed by this Order shall be in addition to and not in derogation of any restrictions or requirements imposed by any regulations made or having effect as if made under the Road Traffic Regulation Act 1984 or by or under any other enactment.

This Order, together with the Schedules and plans annexed hereto are executed for and on behalf of and as authorised by the Dumfries and Galloway Council by Laura Whitelaw, Solicitor and Proper Officer at Dumfries on 20<sup>th</sup> day of September 2019.

.....Proper Officer

SCHEDULE ONE20 MILES PER HOUR SPEED LIMIT

Road	Length
U159n Cargenbridge Avenue	Full length.
U167n Cargen Road	Full length.
U168n Drumsleet Drive	Full length.
U169n Drumsleet Avenue	Full length.
U195n Carruchan Place	Full length.
U196n Beeches Avenue	Full length.
U197n Drungans Drive	Full length.
U198n Woodley Court	Full length.
U222n Waterside Road	From a point in line with the southeast channel of the A711 in a southerly direction to a point 34 metres, or thereby, south of the centreline of the junction with Cargen Road. A distance of 326 metres or thereby.

This is the Schedule referred to in the foregoing The Dumfries and Galloway Council, Various Roads, Cargenbridge, Dumfries, Various Speed Limits Traffic Regulation Order 2019.

.....Proper Officer

SCHEDULE TWO

30 MILES PER HOUR SPEED LIMIT

Road	Length
U222n Waterside Road	From a point 34 metres, or thereby, south of the centreline of the junction with Cargen Road, in a southerly direction for a distance of 145 metres or thereby.

This is the Schedule referred to in the foregoing The Dumfries and Galloway Council, Various Roads, Cargenbridge, Dumfries, Various Speed Limits Traffic Regulation Order 2019.

.....Proper Officer



**LEGEND**  
 Proposed  
 20mph speed limit extents

This is the plan referred to in the foregoing Dumfries and Galloway Council (Various Roads, Cargenbridge, Dumfries) (Various Speed Limits) Traffic Regulation Order 2019

Signature: *[Handwritten Signature]*


Date: *20.09.19*

S Herriot  
 BEng MSc(Eng) CEng MICE  
 Head of Roads and  
 Infrastructure  
 Cargen Towers  
 Garoch Business Centre,  
 Cargenbridge  
 Dumfries DG2 8PN



Communities Roads and Infrastructure			
Dumfries and Galloway Council (Various Roads, Cargenbridge, Dumfries) (Various Speed Limits) Traffic Regulation Order 2019			
PRELIMINARY	<input checked="" type="checkbox"/>	TENDER	<input type="checkbox"/>
CONTRACT	<input type="checkbox"/>	RECORD	<input type="checkbox"/>
Drawn By	KVP	Checked By	AT
Approved By	AT	Date	May 2019
SCALE : 1:2000		DRG. No. TM/D/01/316	

© Crown Copyright. Unauthorised reproduction infringes Crown Copyright and may lead to prosecution or civil proceedings. LA 100016934 2011.

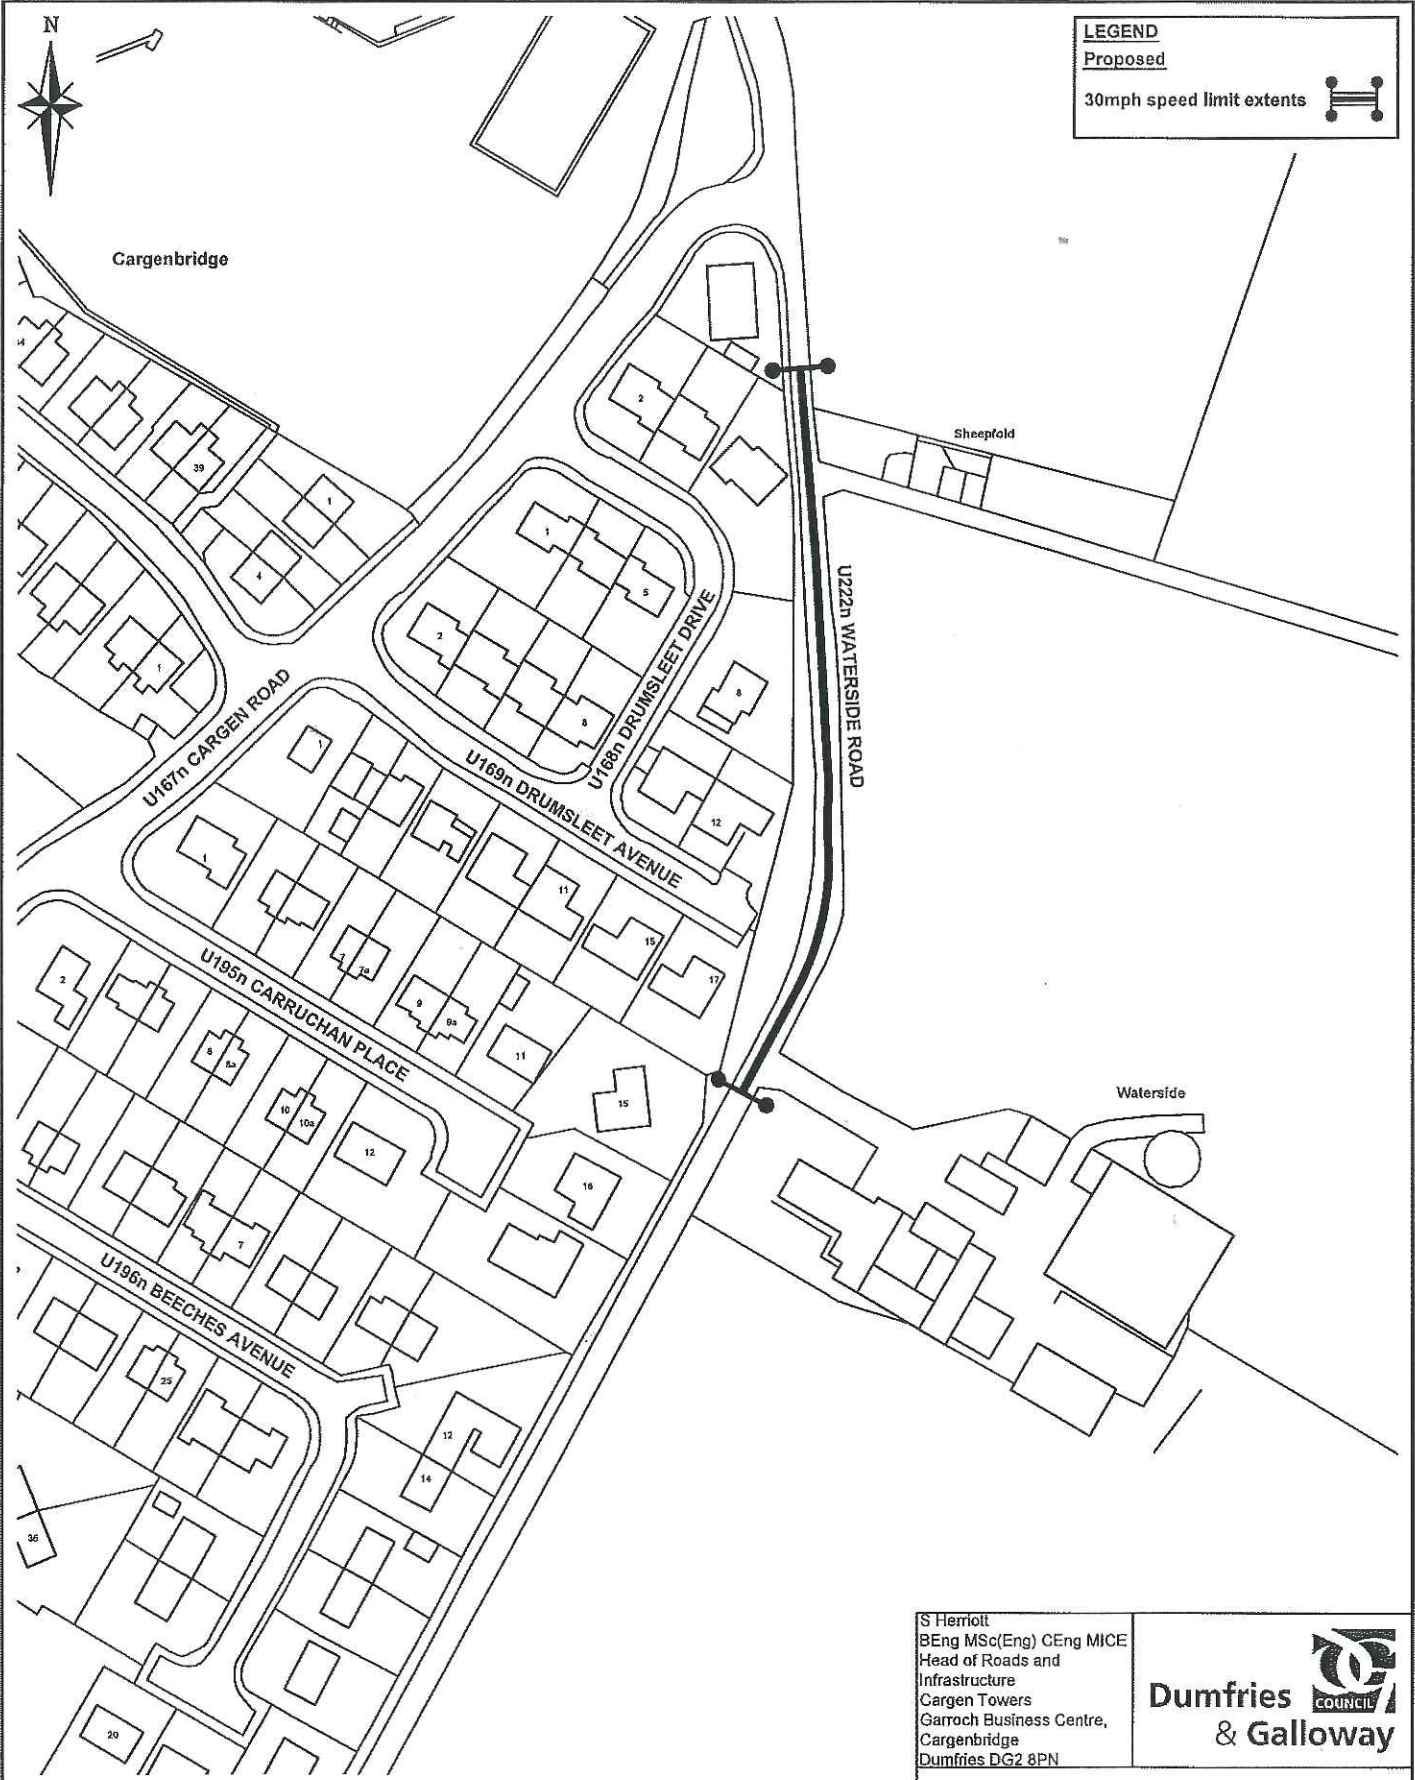

**LEGEND**  
 Proposed  
 30mph speed limit extents

This is the plan referred to in the foregoing Dumfries and Galloway Council (Various Roads, Cargenbridge, Dumfries) (Various Speed Limits) Traffic Regulation Order 2019

Signature: *[Handwritten Signature]*

Date: *20.09.19*

S Herriott  
 BEng MSc(Eng) CEng MICE  
 Head of Roads and Infrastructure  
 Cargen Towers  
 Garraoch Business Centre,  
 Cargenbridge  
 Dumfries DG2 8PN



Communities Roads and Infrastructure							
Dumfries and Galloway Council (Various Roads, Cargenbridge, Dumfries) (Various Speed Limits) Traffic Regulation Order 2019							
PRELIMINARY	<input checked="" type="checkbox"/>	TENDER	<input type="checkbox"/>	CONTRACT	<input type="checkbox"/>	RECORD	<input type="checkbox"/>
Drawn By	KvP	Checked By	AT	Approved By	AT	Date	May 2019
SCALE : 1:1000			DRG. No. TM/D/01/317				

©Crown Copyright. Unauthorised reproduction infringes Crown Copyright and may lead to prosecution or civil proceedings. LA 100016994 2011

**STATEMENT OF REASONS**

**THE DUMFRIES AND GALLOWAY COUNCIL  
(VARIOUS ROADS, CARGENBRIDGE, DUMFRIES)  
(VARIOUS SPEED LIMITS)  
TRAFFIC REGULATION ORDER 2019**

The Dumfries and Galloway Council as Traffic Authority consider it expedient to make The Dumfries And Galloway Council (Various Roads, Cargenbridge, Dumfries)(Various Speed Limits) Traffic Regulation Order 2019 for avoiding danger to persons or other traffic using the road(s) and for preventing the likelihood of any such danger arising; and for preserving or improving the amenities of the area through which the roads run; and for facilitating the passage on the road or any other road of any class of traffic (including pedestrians).

  
..... Proper Officer