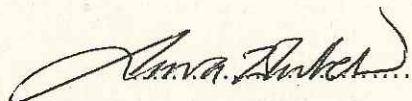


**THE DUMFRIES AND GALLOWAY COUNCIL  
(U516w FOUNTAIN WAY, STRANRAER)  
(WAITING RESTRICTIONS)  
TRAFFIC REGULATION ORDER 2020**

The Dumfries and Galloway Council in exercise of their powers under Section 1(1) and Section 2(1) and (2) of the Road Traffic Regulations Act 1984 and of all other powers and after consultation with the Chief Constable in accordance with Section 124(1)(c) of that Act hereby make the following Order:

1. This Order may be cited as The Dumfries and Galloway Council (U516w Fountain Way, Stranraer) (Waiting Restrictions) Traffic Regulation Order 2020 and shall commence on 5 March 2020.
2. The Interpretation Act 1978 shall apply for the interpretation of this Order as it applies for the interpretation of an Act of Parliament.
3. Save as provided for in Articles 4 and 5 this Order, no person, except upon the direction or with the permission of a Police Officer in uniform, shall cause or permit any vehicle to wait on the lengths of road specified in Schedule One to this Order and shown marked with a solid black line on the Map annexed and executed as relative hereto at any time.
4. Nothing in Article 3 of this Order shall prevent any person from causing or permitting any vehicle to wait in any of the lengths of road referred to in that Article for so long as it may be necessary:
  - a) to enable a person to board or alight from the vehicle,
  - b) to enable goods to be loaded on to or unloaded from the vehicle,
  - c) to enable the vehicle, if it cannot conveniently be used for such purpose in any other road to be used in connection with any building operation or demolition, the removal of any obstruction to traffic, the maintenance, improvement or reconstruction of any of the lengths of road, of any sewer or of any main, pipe or apparatus as defined in sub-paragraph (1) of Schedule 2 of the Telecommunications Act 1984.
  - d) to enable the vehicle if it cannot conveniently be used for such purpose in any other road to be used in pursuance of statutory powers and duties,
  - e) for Fire Service, Police, Ambulance or other emergency service.
5. Nothing in Article 3 of this Order shall apply to any disabled persons' vehicles which are being driven or used by disabled persons, and which are displaying a disabled persons badge, all as defined in the Disabled Persons (Badge for Motor Vehicles) (Scotland) (Regulations) 2000 as amended or the equivalent legislation for the area where the disabled persons badge was issued and which are not causing an obstruction.

.....Proper Office

**PAGE SECOND**

6. The relevant Traffic Regulation Order as detailed in and referred to in Schedule Two to this Order is hereby revoked.
7. The restrictions imposed by this Order shall be in addition to and not in derogation of any restriction or requirement imposed by any regulations made or having effect as if made or by or under any other enactment.

Executed for and on behalf of and as authorised by The Dumfries and Galloway Council by Laura Whitelaw, Solicitor and Proper Officer at Dumfries on the 20<sup>th</sup> day of January 2020.

...Proper Officer



PAGE THIRD

SCHEDULE ONE

NO WAITING AT ANY TIME

Road

DESCRIPTION


U516w

Fountain Way

West Side

- a) From a point 15 metres or thereby west of the western channel of U516w Fountain Way eastwards then northwards to a point in line with the southern channel of the access road to Unit 1A, a distance of 83 metres, or thereby.
- b) From a point in line with the northern channel of the access road to unit 1A northwards to a point in line with the southern channel of the access road to Unit 2, a distance of 47 metres or thereby.
- c) From a point in line with the northern channel of the access road to McLintock Bakers northwards to a point in line with the southern channel of the access road to Auto Electrics, a distance of 37 metres, or thereby.
- d) From a point in line with the northern channel of the access road to Auto Electrics northwards to a point in line with the southern channel of the access road to Unit 5B, a distance of 23 metres, or thereby.
- e) From a point in line with the northern channel of the access road to Unit 5B northwards for a distance of 26 metres, or thereby.
- f) From a point in line with the southern channel of the private road just north of John Waugh Machinery Unit southwards for a distance of 15 metres, or thereby.
- g) From a point in line with the northern channel of the private road just north of John Waugh Machinery Unit northwards for a distance of 15 metres, or thereby.

This is Schedule One referred to in the foregoing The Dumfries and Galloway Council (U516w Fountain Way, Stranraer) (Waiting Restrictions) Traffic Regulation Order 2020.

.....Proper Officer



PAGE FOURTH

SCHEDULE ONE (continued)

NO WAITING AT ANY TIME

Road  
U516w  
Fountain Way

DESCRIPTION

East Side

- a) From a point 15 metres, or thereby, east of the eastern channel of U516w Fountain Way westwards then northwards to a point 8 metres or thereby north of the northern channel of the access road to the Ambulance Station, a distance of 52 metres, or thereby.
- b) From a point in line with the southern channel of the access road to the former Reid and Adams Car Sales Garage southwards for a distance of 10 metres, or thereby.
- c) From a point in line with the northern channel of the access road to the former Reid and Adams Car Sales Garage northwards for a distance of 15 metres, or thereby.
- d) From a point in line with the southern channel of the access road opposite Auto Electrics southwards for a distance of 19 metres, or thereby.
- e) From a point in line with the northern channel of the access road opposite Auto Electrics northwards to a point in line with the southern channel of the access road to Wilson Auto Repairs, a distance of 47 metres, or thereby.
- f) From a point in line with the northern channel of the access road to Wilson Auto Repairs northwards to a point in line with the southern channel of the private road just north of King Brothers, a distance of 49 metres, or thereby.
- g) From a point in line with the northern channel of the private road just north of King Brothers northwards for a distance of 15 metres, or thereby.

This is Schedule One referred to in the foregoing The Dumfries and Galloway Council (U516w Fountain Way, Stranraer) (Waiting Restrictions) Traffic Regulation Order 2020.

.....Proper Officer

SCHEDULE TWO

ORDERS TO BE REVOKED

**ORDER TITLE**

**EXTENT TO BE REVOKED**

The Dumfries and Galloway Council  
(U516w Fountain Way, Stranraer)  
(Waiting Restrictions)  
Traffic Regulation Order 2019

Fully revoked

This is Schedule One referred to in the foregoing The Dumfries and Galloway Council  
(U516w Fountain Way, Stranraer) (Waiting Restrictions) Traffic Regulation Order 2020.




.....Proper Officer





**Ledgend:**

— No Waiting At Any Time waiting restrictions.

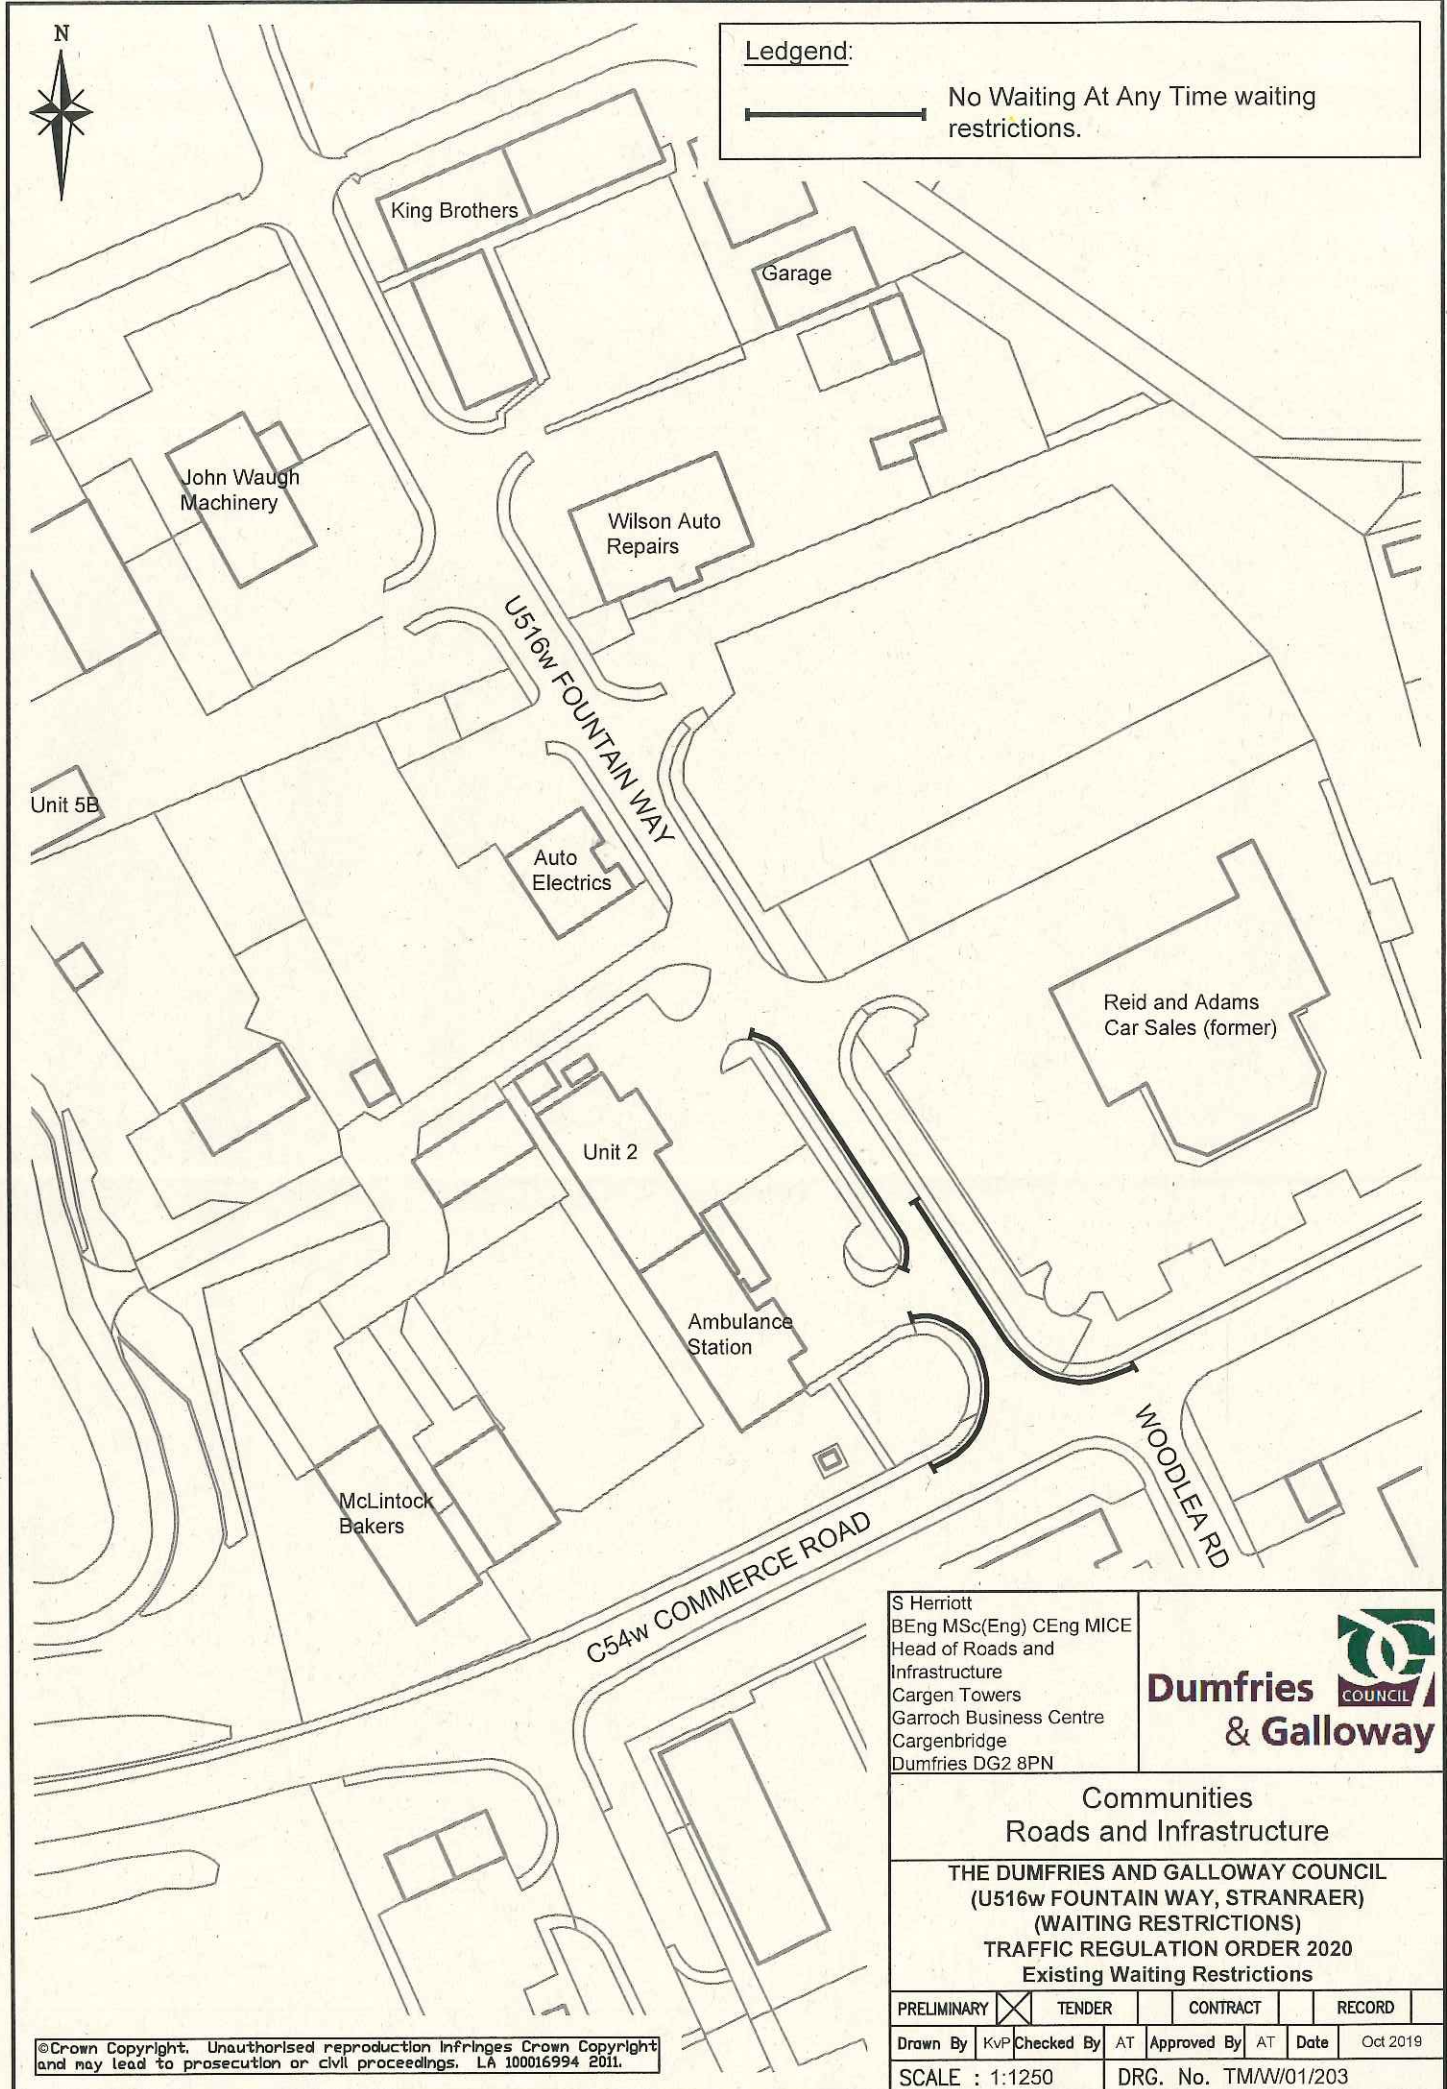

S Herriott  
 BEng MSc(Eng) CEng MICE  
 Head of Roads and  
 Infrastructure  
 Cargen Towers  
 Garroch Business Centre  
 Cargenbridge  
 Dumfries DG2 8PN



**Communities  
 Roads and Infrastructure**

**THE DUMFRIES AND GALLOWAY COUNCIL  
 (U516w FOUNTAIN WAY, STRANRAER)  
 (WAITING RESTRICTIONS)  
 TRAFFIC REGULATION ORDER 2020  
 Existing Waiting Restrictions**

PRELIMINARY	<input checked="" type="checkbox"/>	TENDER	<input type="checkbox"/>	CONTRACT	<input type="checkbox"/>	RECORD	<input type="checkbox"/>
Drawn By	KVP	Checked By	AT	Approved By	AT	Date	Oct 2019
SCALE : 1:1250				DRG. No. TM/W/01/203			

©Crown Copyright. Unauthorised reproduction infringes Crown Copyright and may lead to prosecution or civil proceedings. LA 100016994 2011.






**Ledgend:**

— No Waiting At Any Time waiting restrictions.

**This is the Plan referred to in the foregoing:**

**The Dumfries and Galloway Council  
(U516w Fountain Way, Stranraer) (Waiting Restrictions) Traffic Regulation Order 2020**

Proper Officer *[Signature]* Date **20.1.20**

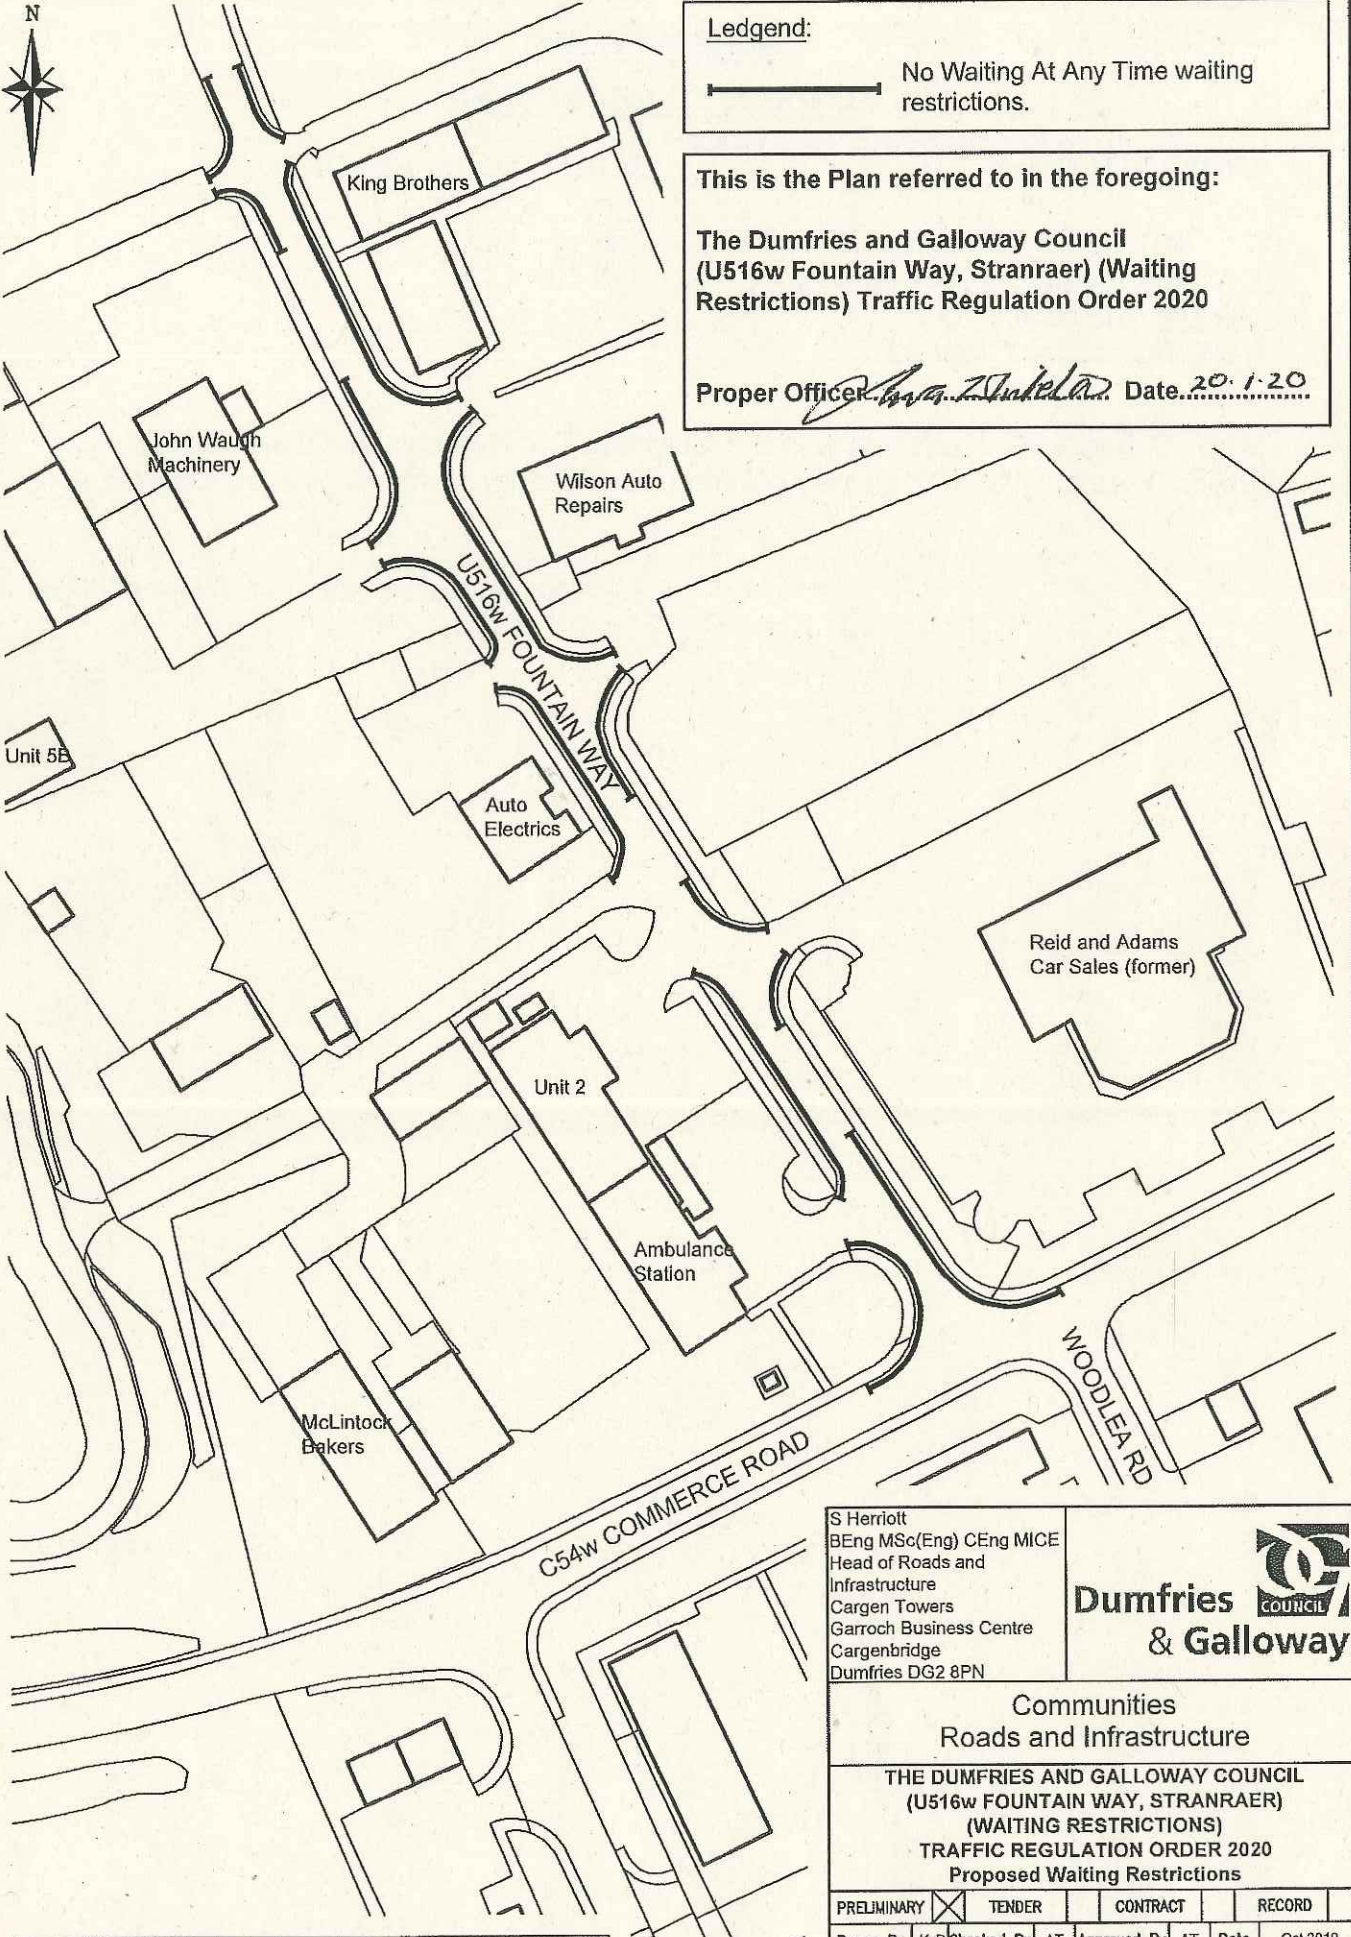

S Herriott  
BEng MSc(Eng) CEng MICE  
Head of Roads and Infrastructure  
Cargen Towers  
Garroch Business Centre  
Cargenbridge  
Dumfries DG2 8PN



Communities  
Roads and Infrastructure

**THE DUMFRIES AND GALLOWAY COUNCIL  
(U516w FOUNTAIN WAY, STRANRAER)  
(WAITING RESTRICTIONS)  
TRAFFIC REGULATION ORDER 2020  
Proposed Waiting Restrictions**

PRELIMINARY	<input checked="" type="checkbox"/>	TENDER	<input type="checkbox"/>	CONTRACT	<input type="checkbox"/>	RECORD	<input type="checkbox"/>
-------------	-------------------------------------	--------	--------------------------	----------	--------------------------	--------	--------------------------

Drawn By	KVP	Checked By	AT	Approved By	AT	Date	Oct 2019
----------	-----	------------	----	-------------	----	------	----------

SCALE : 1:1250      DRG. No. TM/W/01/204

©Crown Copyright. Unauthorised reproduction infringes Crown Copyright and may lead to prosecution or civil proceedings. LA 100016994 2011.



## STATEMENT OF REASONS

**THE DUMFRIES AND GALLOWAY COUNCIL  
(U516w FOUNTAIN WAY, STRANRAER)  
(WAITING RESTRICTIONS)  
TRAFFIC REGULATION ORDER 2020**

The Dumfries and Galloway Council as Traffic Authority consider it expedient to make The Dumfries and Galloway Council (U516w Fountain Way, Stranraer) (Waiting Restrictions) Traffic Regulation Order 2020 for avoiding danger to persons or other traffic using the road(s) and for preventing the likelihood of any such danger arising; and for preserving or improving the amenities of the area through which the road runs; and for facilitating the passage on the road or any other road of any class of traffic (including pedestrians).

.....Proper Officer