

THE DUMFRIES AND GALLOWAY COUNCIL
(A701 HIGH STREET, U811a CHURCH STREET, U801a CHURCH PLACE, MOFFAT)
(WAITING RESTRICTION)
TRAFFIC REGULATION ORDER 2013

The Dumfries and Galloway Council (hereinafter referred to as 'the Council') in exercise of their powers under Section 1 of the Road Traffic Regulation Act 1984 and of all other powers and after consultation with the Chief Constable in accordance with Part III of Schedule 9 of that Act hereby make the following Order:-

1. This Order may be cited as the Dumfries and Galloway Council (A701 High Street, U811a Church Street, U801a Church Place, Moffat) (Waiting Restriction) Traffic Regulation Order 2013 and shall come into force on 1 July 2013.
2. The Interpretation Act 1978 shall apply for the interpretation of this Order as it applies for the interpretation of an Act of Parliament.
3. Save as provided for in Articles 4 and 5 of this Order, no person, except upon the direction or with the permission of a Police Officer in uniform, shall cause or permit any vehicle to wait at any time on any of those lengths of road specified in the Schedule to this Order and shown in red on the Map annexed hereto.
4. Nothing in Article 3 of this Order shall prevent any person from causing or permitting any vehicle to wait in any of the lengths of road referred to in those Articles for so long as it may be necessary:
 - a) to enable a person to board or alight from the vehicle,
 - b) to enable goods to be loaded on to or unloaded from the vehicle.
 - c) to enable the vehicle, if it cannot conveniently be used for such purpose in any other road to be used in connection with any building operation or demolition, the removal of any obstruction to traffic, the maintenance, improvement or reconstruction of any of the lengths of road, of any sewer or of any main, pipe or apparatus as defined in sub-paragraph (1) of Schedule 2 of the Telecommunications Act 1984,
 - d) to enable the vehicle if it cannot conveniently be used for such purpose in any other road to be used in pursuance of statutory powers and duties,
 - e) for Fire Service, Police, Ambulance or other emergency service use.
5. Nothing in Article 3 of this Order shall apply to any disabled persons vehicles which are being driven or used by disabled persons, and which are displaying a disabled persons badge, all as defined in the Disabled Persons (Badge for Motor Vehicles) (Scotland) (Regulations) 2000 and which are not causing an obstruction.
6. The restrictions imposed by this Order shall be in addition to and not in derogation of any restriction or requirement imposed by any regulations made or having effect as if made or by or under any other enactment.

This Order, together with the Schedule and Map annexed hereto are executed on behalf of and as authorised by Dumfries and Galloway Council by: Gillian McNaught, Solicitor and Proper Officer at Dumfries on Nineteenth day of June 2013.

Gillian McNaught


SCHEDULE

No Waiting At Any Time

Road	Description
A701 High Street, Moffat	Western side from the northern kerblin of U811a Church Street northwards for 7.0 metres or thereby.
	Western side from the southern kerblin of U811a Church Street southwards for 4.5 metres or thereby.
	Western side from the northern kerblin of U810a Church Place northwards for 10 metres or thereby.
U811a Church Street, Moffat	On both sides from the junction with A701 High Street westwards for a distance of 10 metres or thereby.
U801a Church Place, Moffat	On both sides from the junction with A701 High Street/Church Gate westwards for a distance of 10 metres or thereby.

This is the Schedule referred to in the foregoing Dumfries and Galloway Council (A701 High Street, U811a Church Street, U801a Church Place, Moffat) (Waiting Restriction) Traffic Regulation Order 2013

Gillian McNaught

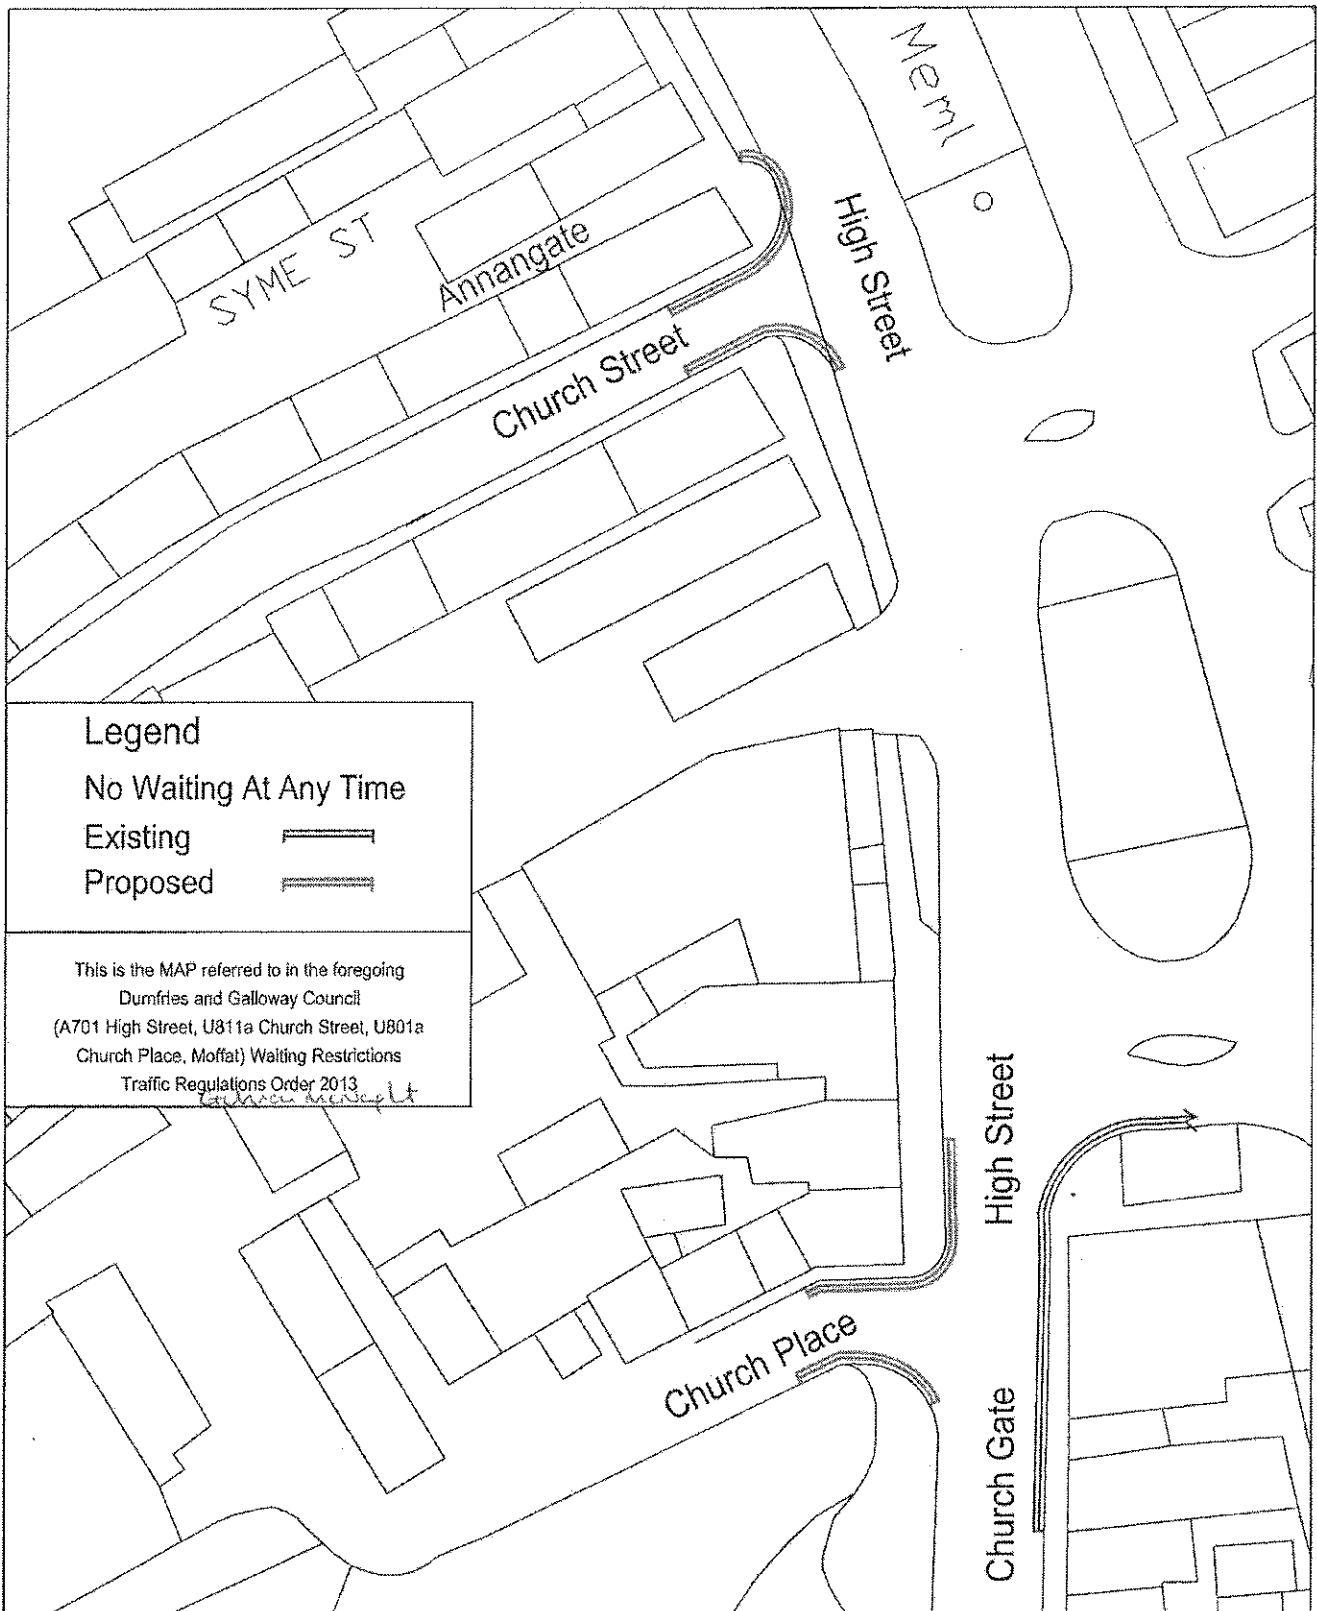

Local Services Annandale & Eskdale

High Street / Church Street / Church Place
Moffat

Engineer for the Works
Michael Fawkes
CEng MICE
Combined Services
Harthill Depot
Glasgow Road
Lockerbie
DG11 2SE



Proposed Waiting Restrictions

PRELIMINARY		TENDER		CONTRACT		RECORD	
Drawn By	BB	Checked By		Approved By		Date	MARCH'13
SCALE : 1/500				DRG. No. 13/TRO/U/05			