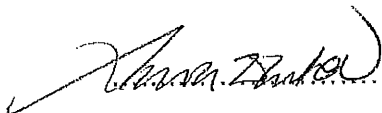


**THE DUMFRIES AND GALLOWAY COUNCIL
(LINCLUDEN GARDENS, DUMFRIES)
(20 MILES PER HOUR SPEED LIMIT)
TRAFFIC REGULATION ORDER 2020**

The Dumfries and Galloway Council in exercise of their powers under section 84 of the Road Traffic Regulation Act 1984 and of all other powers and after consultation with the Chief Constable in accordance with Section 124 of that Act hereby make the following Order:

1. This Order may be cited as The Dumfries and Galloway Council, (Lincluden Gardens, Dumfries) (20 Miles Per Hour Speed Limit) Traffic Regulation Order 2020 and shall commence on 24 April 2020.
2. The Interpretation Act 1978 shall apply for the interpretation of this Order as it applies for the interpretation of an Act of Parliament.
3. No person shall drive a motor vehicle at a speed exceeding 20 miles per hour on those roads detailed in the Schedule to this Order and constructed or to be constructed within the boundary shown in thick black broken line on the plan annexed and relative hereto at any time.
4. The restrictions imposed by this Order shall be in addition to and not in derogation of any restrictions or requirements imposed by any regulations made or having effect as if made under the Road Traffic Regulation Act 1984 or by or under any other enactment.

This Order, together with the Schedule and Plan annexed hereto are executed for and on behalf of and as authorised by the Dumfries and Galloway Council by Laura Whitelaw, Solicitor and Proper Officer at Dumfries on 9 day of March, Two Thousand and Twenty.

.....Proper Officer

PUBLIC

PAGE SECOND

SCHEDULE

20 MILES PER HOUR SPEED LIMIT


Description

Any road built or to be built, within the area at Lincluden Gardens, Dumfries, delineated by thick black broken line on the Plan annexed and signed as relative hereto, the terminal point being indicated by speed restriction traffic signs as appropriate in accordance with the Traffic Signs Regulations and General Directions 2016.

This is the Schedule referred to in the foregoing The Dumfries and Galloway Council, (Lincluden Gardens, Dumfries) (20 Miles Per Hour Speed Limit) Traffic Regulation Order 2020.

.....Proper Officer

PUBLIC

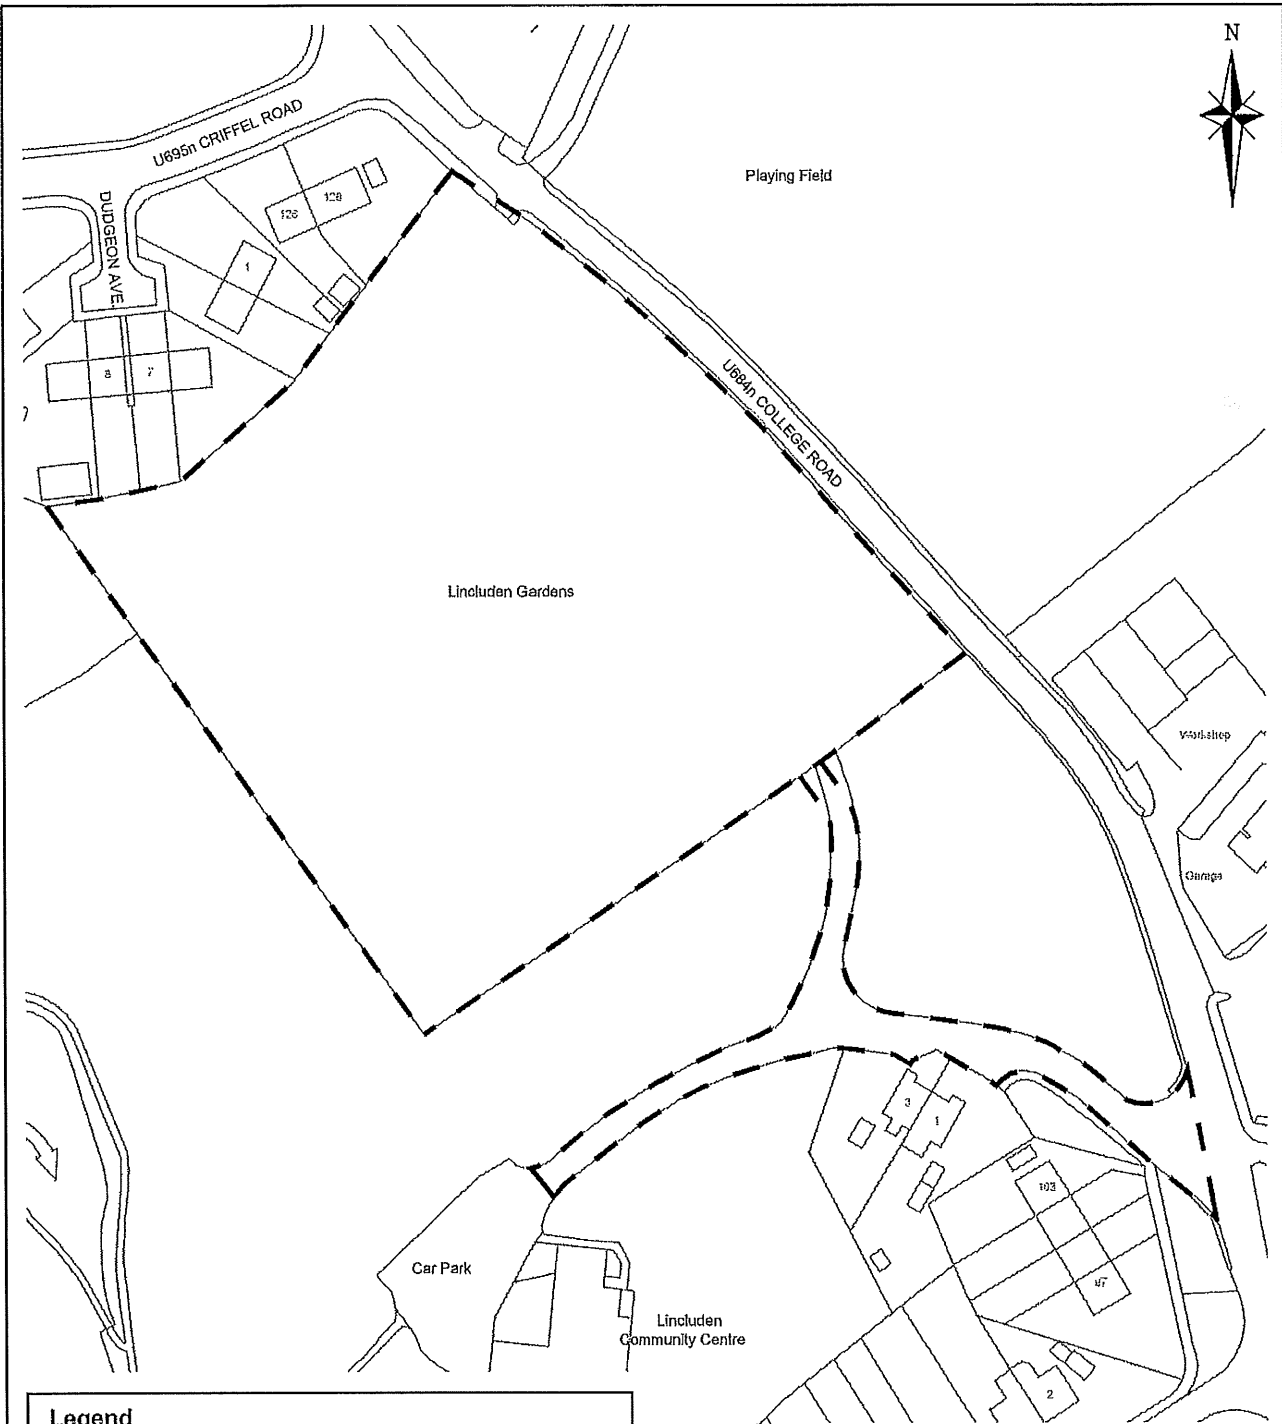

Legend



Roads constructed or to be constructed within boundary subject to 20mph speed limit.

This is the Plan referred to in the foregoing:

**THE DUMFRIES AND GALLOWAY COUNCIL
(LINCLUDEN GARDENS, DUMFRIES)
(20 MILES PER HOUR SPEED LIMIT)
TRAFFIC REGULATION ORDER 2020**

Proper Officer *[Signature]* Date *09.03.20*

© Crown Copyright. Unauthorised reproduction infringes Crown Copyright and may lead to prosecution or civil proceedings. LA 100016994 2011.

S Herriott
BEng MSc(Eng) CEng MICE
Head of Roads and Infrastructure
Cargen Towers
Garroch Business Centre
Cargenbridge
Dumfries DG2 8PN

Dumfries & Galloway



**Communities
Roads and Infrastructure**

**The Dumfries and Galloway Council
(Lincluden Gardens, Dumfries)
(20 Miles Per Hour Speed Limit)
Traffic Regulation Order 2020**

PRELIMINARY ☒ TENDER ☐ CONTRACT ☐ RECORD ☐


Drawn By KVP Checked By AT Approved By AT Date Nov 2019

SCALE : 1:1000 DRG. No. TM/D/01/356

STATEMENT OF REASONS

**THE DUMFRIES AND GALLOWAY COUNCIL
(LINCLUDEN GARDENS, DUMFRIES)
(20 MILES PER HOUR SPEED LIMIT)
TRAFFIC REGULATION ORDER 2020**

The Dumfries and Galloway Council as Traffic Authority consider it expedient to make The Dumfries and Galloway Council (Lincluden Gardens, Dumfries) (20 Miles Per Hour Speed Limit) Traffic Regulation Order 2020 for avoiding danger to persons or other traffic using the road(s) and for preventing the likelihood of any such danger arising; and for preserving or improving the amenities of the area through which the road runs; and for facilitating the passage on the road or any other road of any class of traffic (including pedestrians).

.....Proper Officer