


LEGEND:

PROPOSED

75mm HIGH SPEED "HUMP"

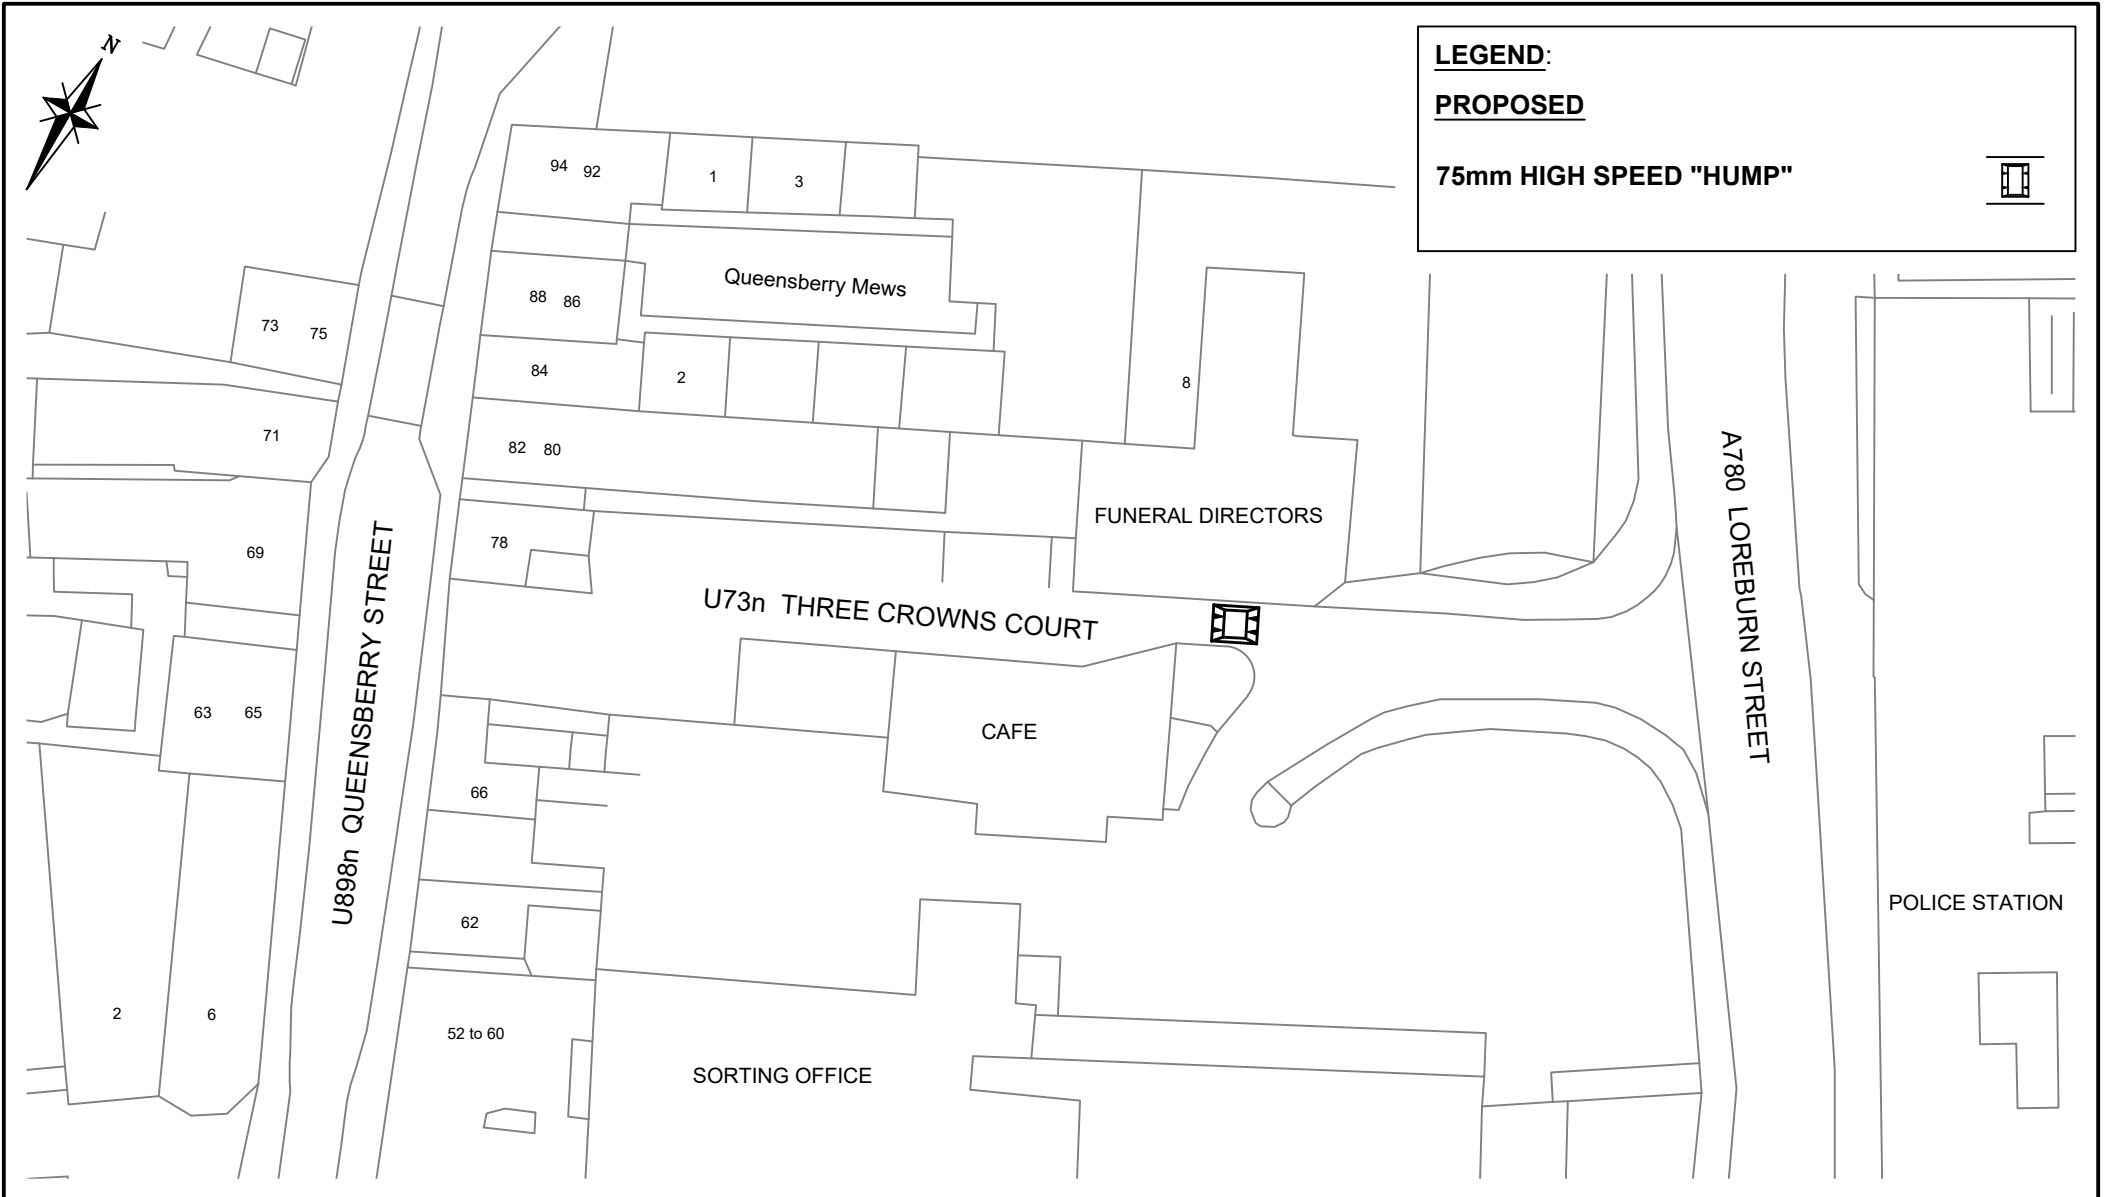

S Herriott
 BEng MSc(Eng) CEng MICE
 Head of Roads and
 Infrastructure
 Cargen Towers,
 Garroch Business Park,
 Cargenbridge,
 Dumfries, DG2 8PN



Communities
 Roads and Infrastructure
**U73n THREE CROWNS COURT,
 DUMFRIES**

Proposed Speed "Hump"							
PRELIMINARY	<input checked="" type="checkbox"/>	TENDER	CONTRACT	RECORD			
Drawn By	KvP	Checked By	AT	Approved By	AT	Date	Sept 2020
A4 SCALE: 1:500		DRG. No. TM/D/01/359					