


This is the plan referred to in the foregoing  
**The Dumfries and Galloway Council**  
**(U552s Urr Road, Dalbeattie)**  
**(Waiting Restrictions) Traffic Regulation Order 2024**


Signature .....

Date .....

**Legend**

Proposed

No Waiting At Any Time 

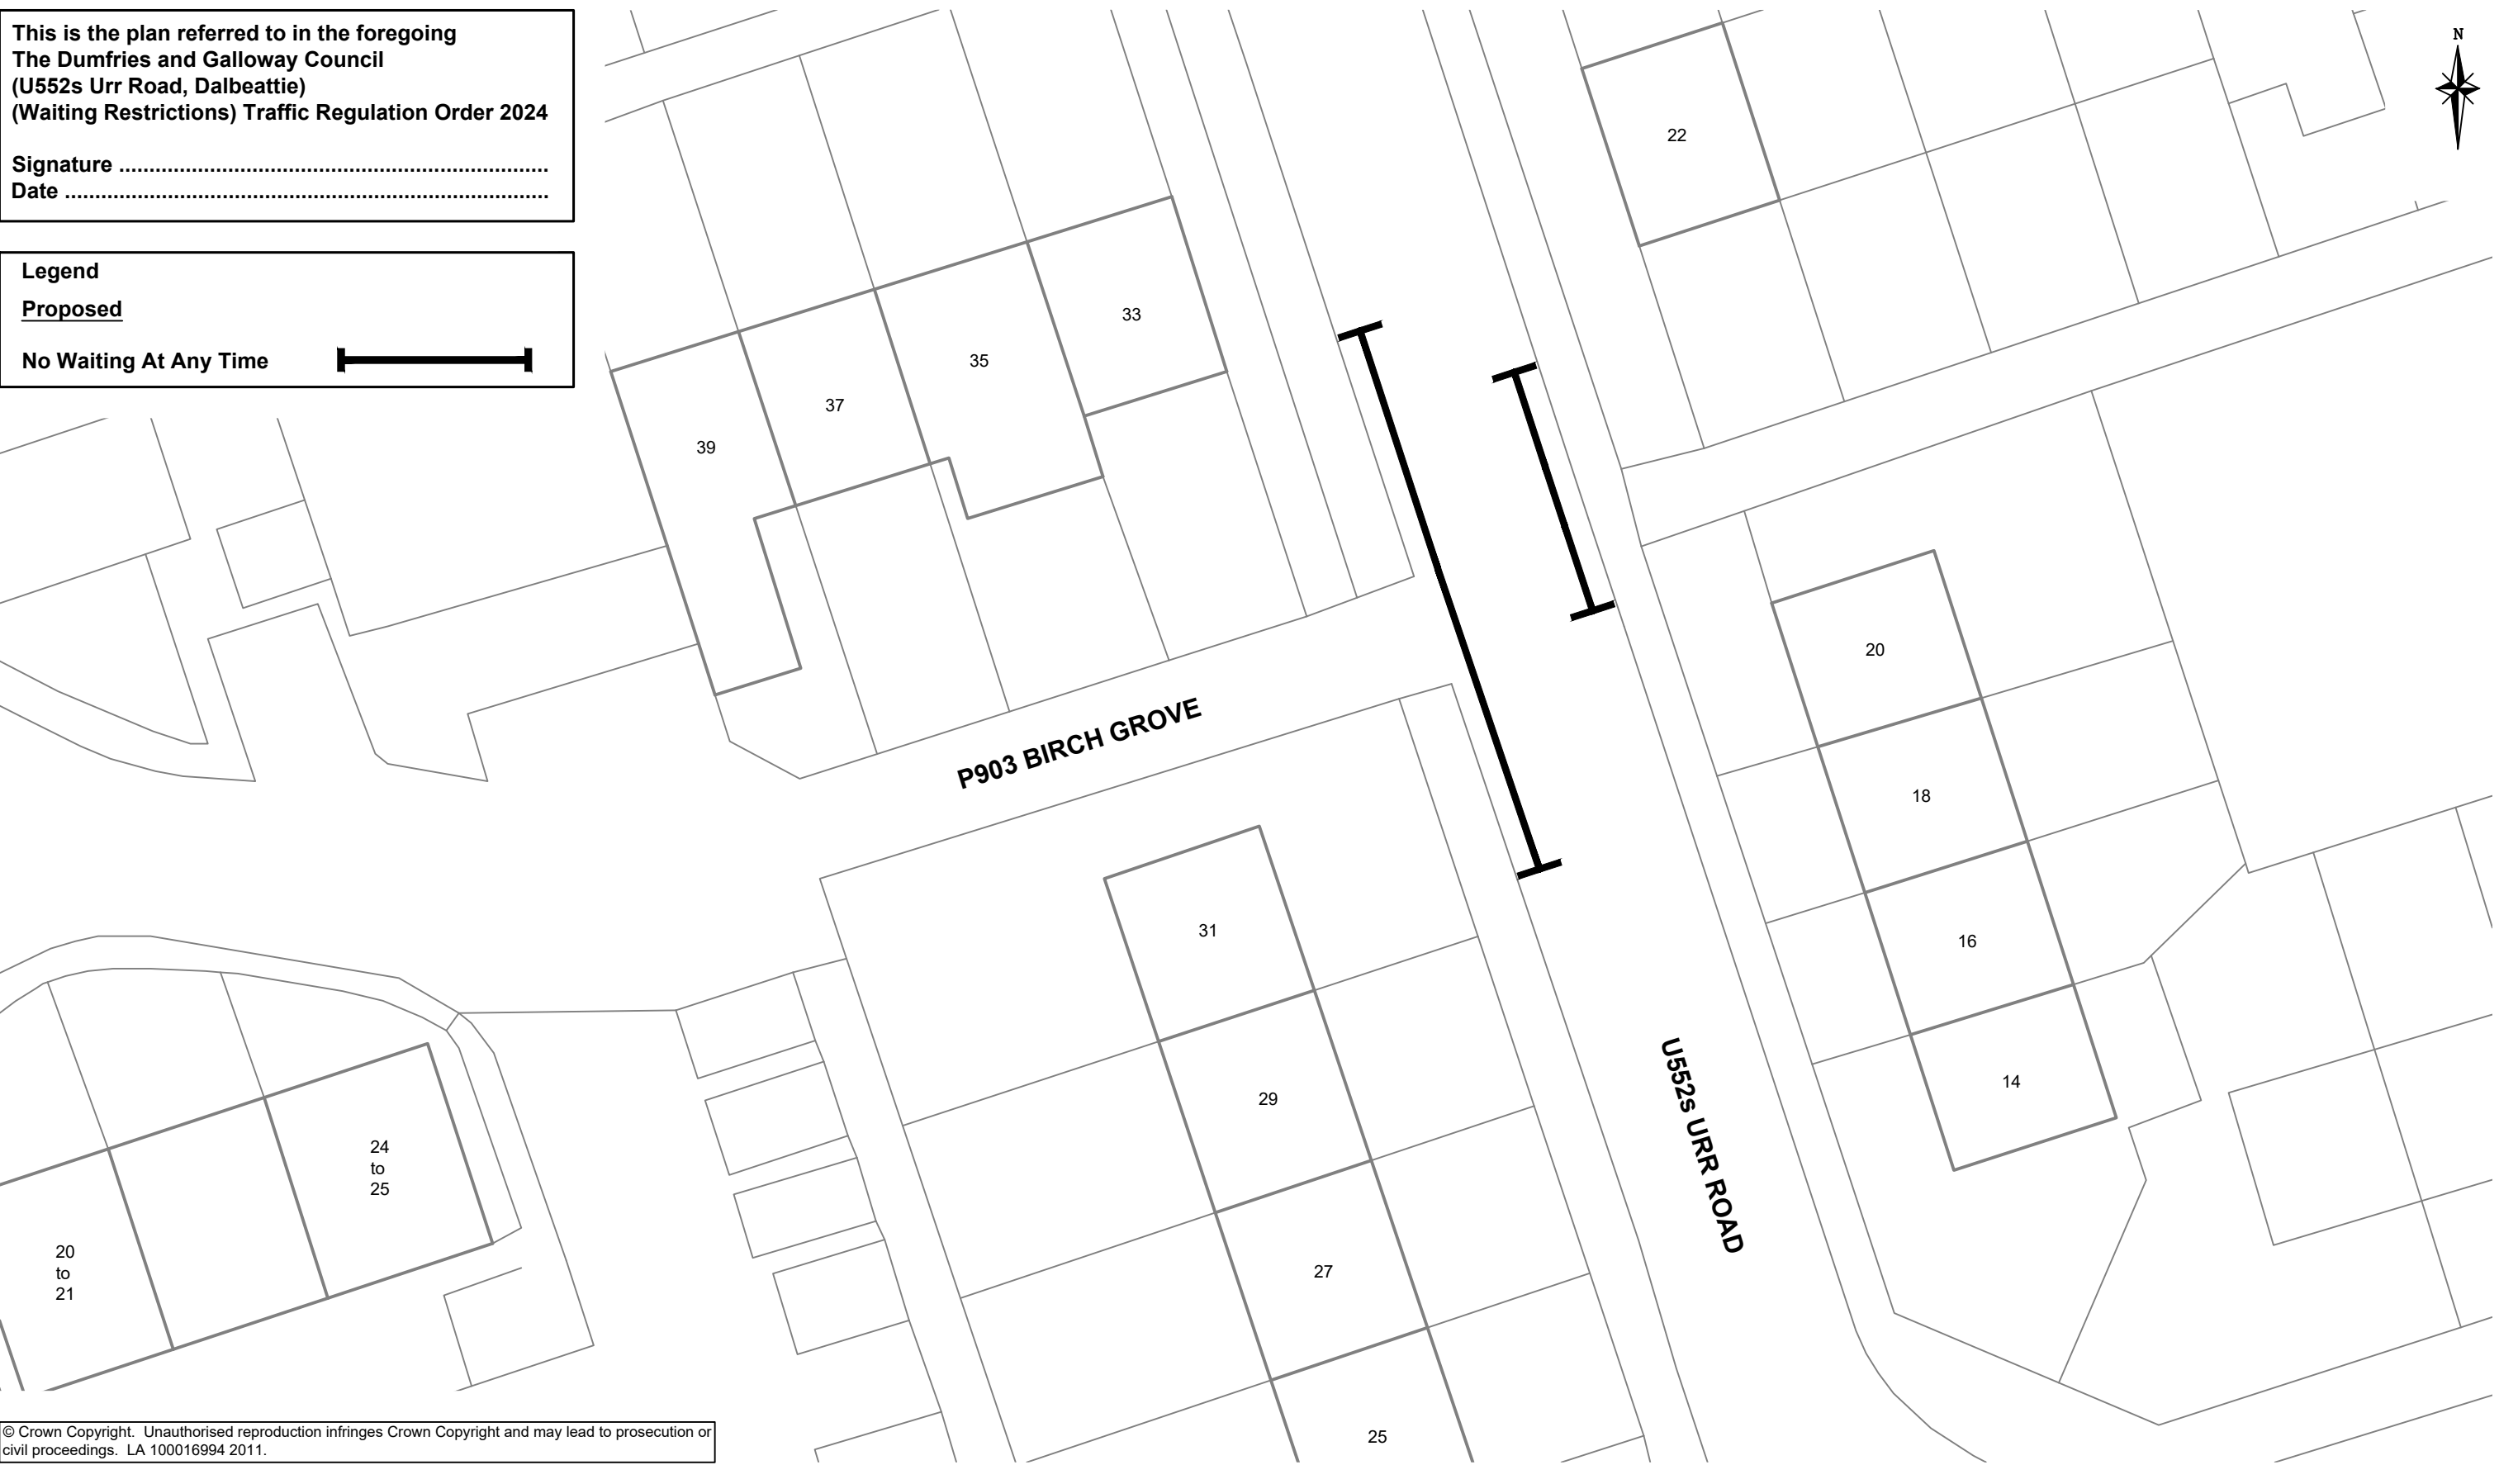

© Crown Copyright. Unauthorised reproduction infringes Crown Copyright and may lead to prosecution or civil proceedings. LA 100016994 2011.

S Hall  
 Interim Head of Roads and  
 Infrastructure  
 Communities Directorate  
 Dumfries and Galloway Council  
 Militia House  
 English Street  
 Dumfries  
 DG1 2HR



**Communities**  
**Roads and Infrastructure**  
 U552s URR ROAD,  
 DALBEATTIE

The Dumfries and Galloway Council  
 (U552s Urr Road, Dalbeattie)  
 (Waiting Restrictions) Traffic Regulation Order 2024

PRELIMINARY	<input checked="" type="checkbox"/>	TENDER	<input type="checkbox"/>	CONTRACT	<input type="checkbox"/>	RECORD	<input type="checkbox"/>
Drawn By	RMJ	Checked By	AT	Approved By	AT	Date	Jan 2024
A3 SCALE: 1:250		DRG. No. TM/S/01/132					