
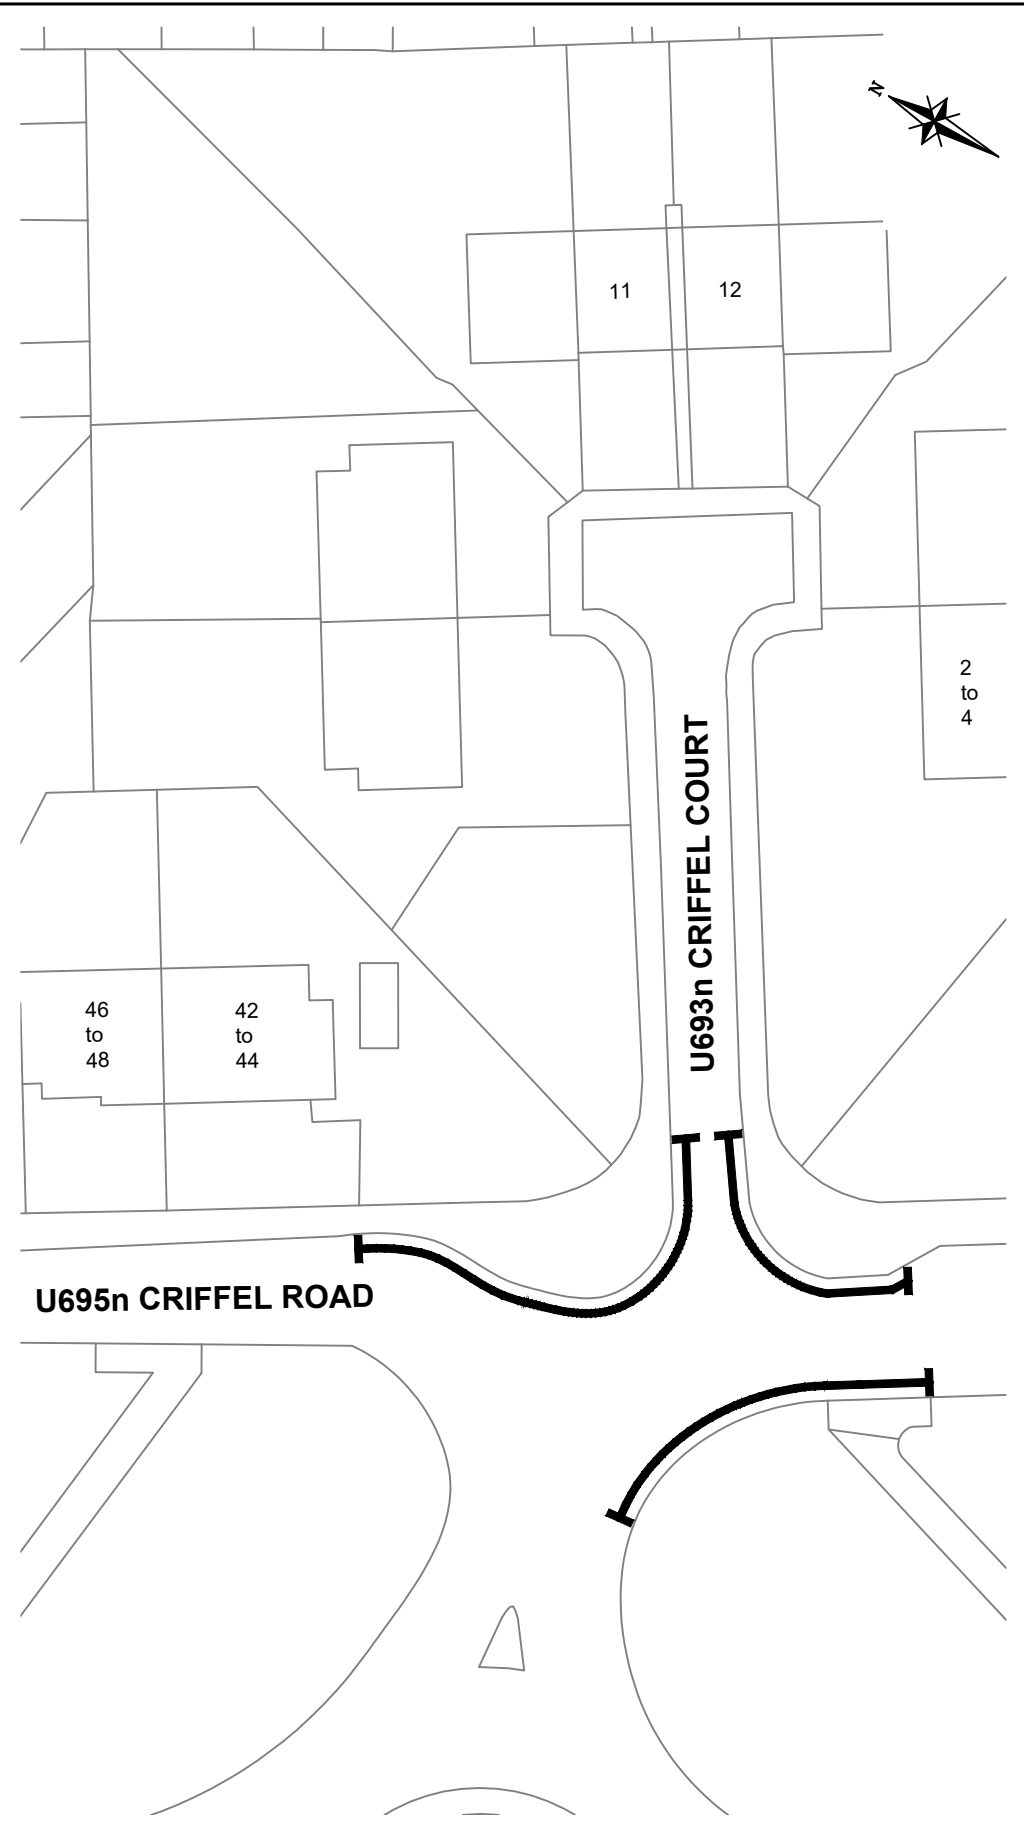
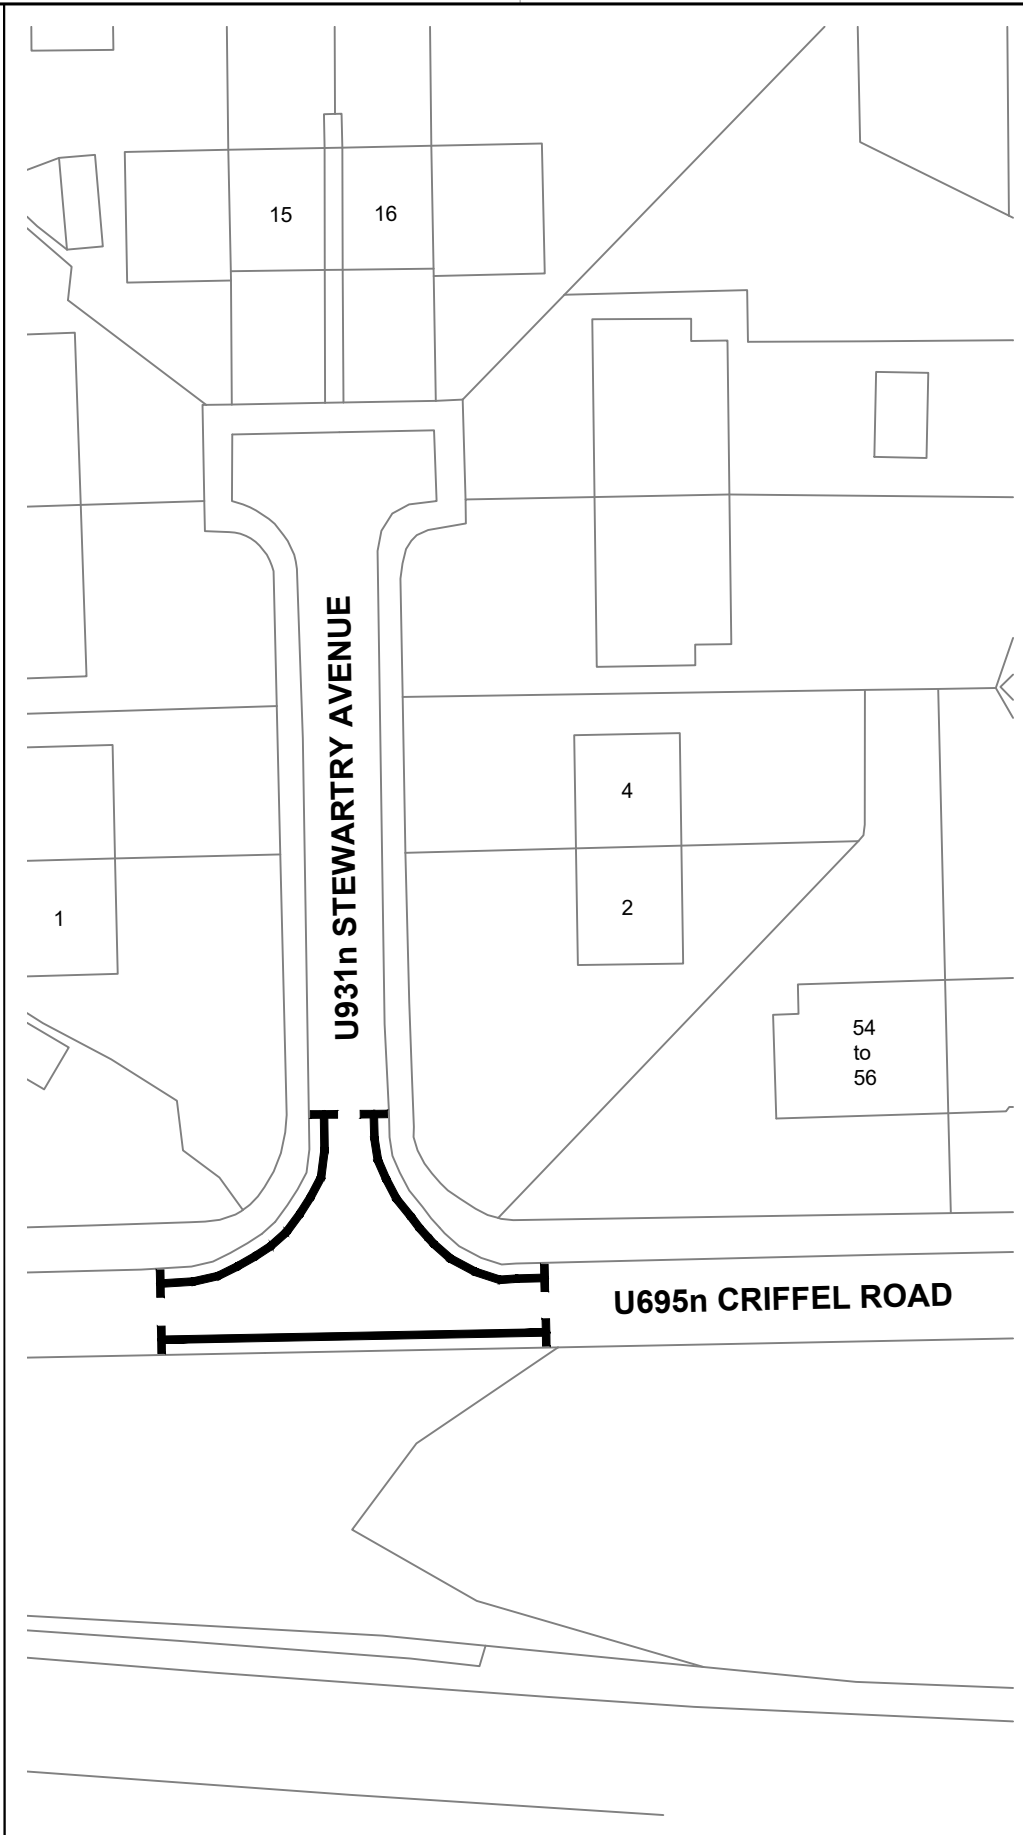


This is the plan referred to in the foregoing
The Dumfries and Galloway Council
 (U693n Criffel Court, U695n Criffel Road,
 U931n Stewartry Avenue and U932n Stewartry Court, Dumfries)
 (Waiting Restrictions) Traffic Regulation Order 2024

Signature
 Date

Legend
Proposed
 No Waiting At Any Time 

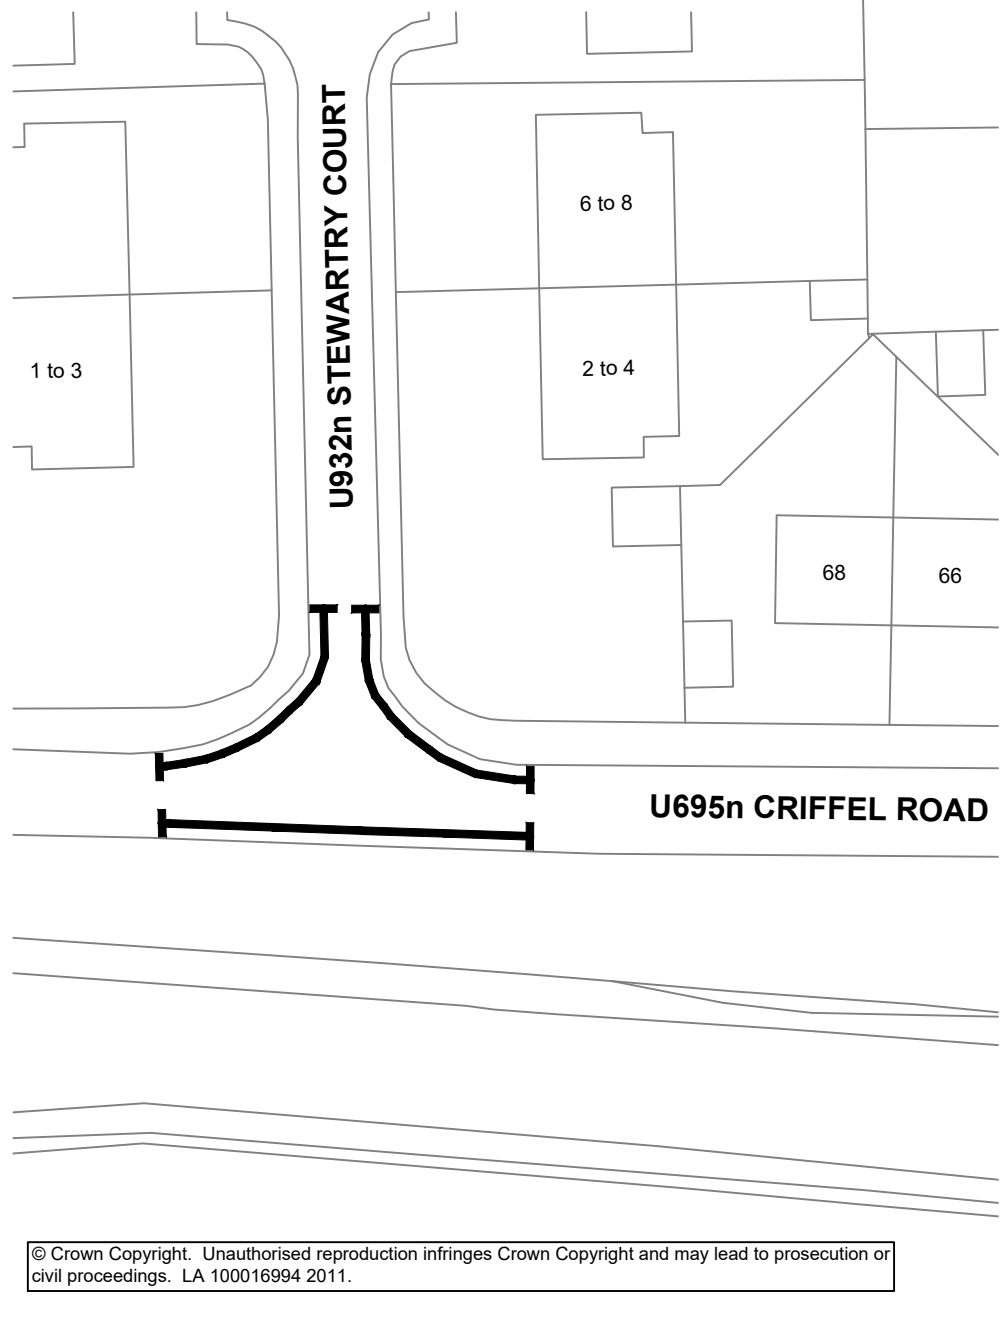

© Crown Copyright. Unauthorised reproduction infringes Crown Copyright and may lead to prosecution or civil proceedings. LA 100016994 2011.

S Hall
 Interim Head of Roads and
 Infrastructure
 Communities Directorate
 Dumfries and Galloway Council
 Militia House
 English Street
 Dumfries
 DG1 2HR



**Communities
 Roads and Infrastructure**

U693n CRIFFEL COURT, U695n CRIFFEL ROAD,
 U931N STEWARTRY AVENUE AND U932n STEWARTRY COURT,
 DUMFRIES

The Dumfries and Galloway Council
 (U693n Criffel Court, U695n Criffel Road,
 U931n Stewartry Avenue and U932n Stewartry Court, Dumfries)
 (Waiting Restrictions) Traffic Regulation Order 2024

PRELIMINARY	<input checked="" type="checkbox"/>	TENDER	<input type="checkbox"/>	CONTRACT	<input type="checkbox"/>	RECORD	<input type="checkbox"/>
Drawn By	RMJ	Checked By	AT	Approved By	AT	Date	March 2024
A3 SCALE: 1:500		DRG. No. TM/D/01/379					