

EAST AYRSHIRE COUNCIL

(U63 WHEATRIGGS AND A76, KILMARNOCK)(WAITING RESTRICTIONS)(AMENDMENT)

ORDER 2016

East Ayrshire Council, in exercise of the powers conferred on them by Sections 1 (1), 2(1), 2(2) and Part IV of Schedule 9 of the Road Traffic Regulation Act 1984, as amended, the Road Traffic (Permitted Parking Area and Special Parking Area)(East Ayrshire Council) Designation Order 2012 and of all other enabling powers and after consultation with Police Scotland in accordance with Part III of Schedule 9 to the 1984 Act hereby make the following Order:

Citation and commencement

1. This Order may be cited as the "East Ayrshire Council (U63 Wheatriggs and A76, Kilmarnock)(Waiting Restrictions)(Amendment) Order 2016" and shall come into operation on 16 May 2016.

Interpretation

2. In this Order unless the context otherwise requires-
 - (a) The following expression has the meaning hereby assigned to it:

"the 1984 Act" means the Road Traffic Regulation Act 1984;
 - (b) A reference in this Order to any enactment is a reference to that enactment as amended by any subsequent enactment.
 - (c) A reference in this Order to a numbered Article or Schedule is a reference to the Article or Schedule bearing that number.

Provisions

3. To amend the East Ayrshire Council (Various Roads within East Ayrshire)(Waiting and Loading Restrictions and Designated Parking Places)(Amendments & Revocations) Order 2012.
4. The Order referred to within Column 1 of the Schedule to this Order shall be amended to the extent specified in Column 2 of said Schedule

Sealed with the Common Seal of East Ayrshire Council and subscribed for them and on their behalf by David John Mitchell, Chief Governance Officer to the Council, at Kilmarnock on 15 April 2016.


Signed.....*D Mitchell*.....Dated.....*15 April 2016*.....

SCHEDULE 1

ORDER TO BE AMENDED

<u>Title of Order</u>	<u>Extent of Amendment</u>	
1. The East Ayrshire Council (Various Roads within East Ayrshire)(Waiting and Loading Restrictions and Designated Parking Places)(Amendments & Revocations) Order 2012	In Schedule 3, Part I add the following: <u>NO WAITING AT ANY TIME</u>	
	<u>Lengths of Road in the Area of East Ayrshire within the Town of Kilmarnock</u>	<u>Side of Road to which Restriction applies</u>
	<u>A76 (east of Bellfield Interchange)</u>	
	1. From a point 10m west of the extended west kerb line of Wheatriggs south eastwards to a point 10m east of the extended east kerb line of Wheatriggs.	South
	<u>Wheatriggs</u>	
	1. From the extended south kerb line of the A76 south westwards and then south eastwards to a point 10m south of the extended south kerb line of the southernmost access/egress from/to Kirklandside Hospital.	West
	2. From the extended south kerb line of the A76 south westwards and then south eastwards to a point 10m south of the extended south kerb line of the southernmost access/egress from/to Kirklandside Hospital.	East

D Mitchell.

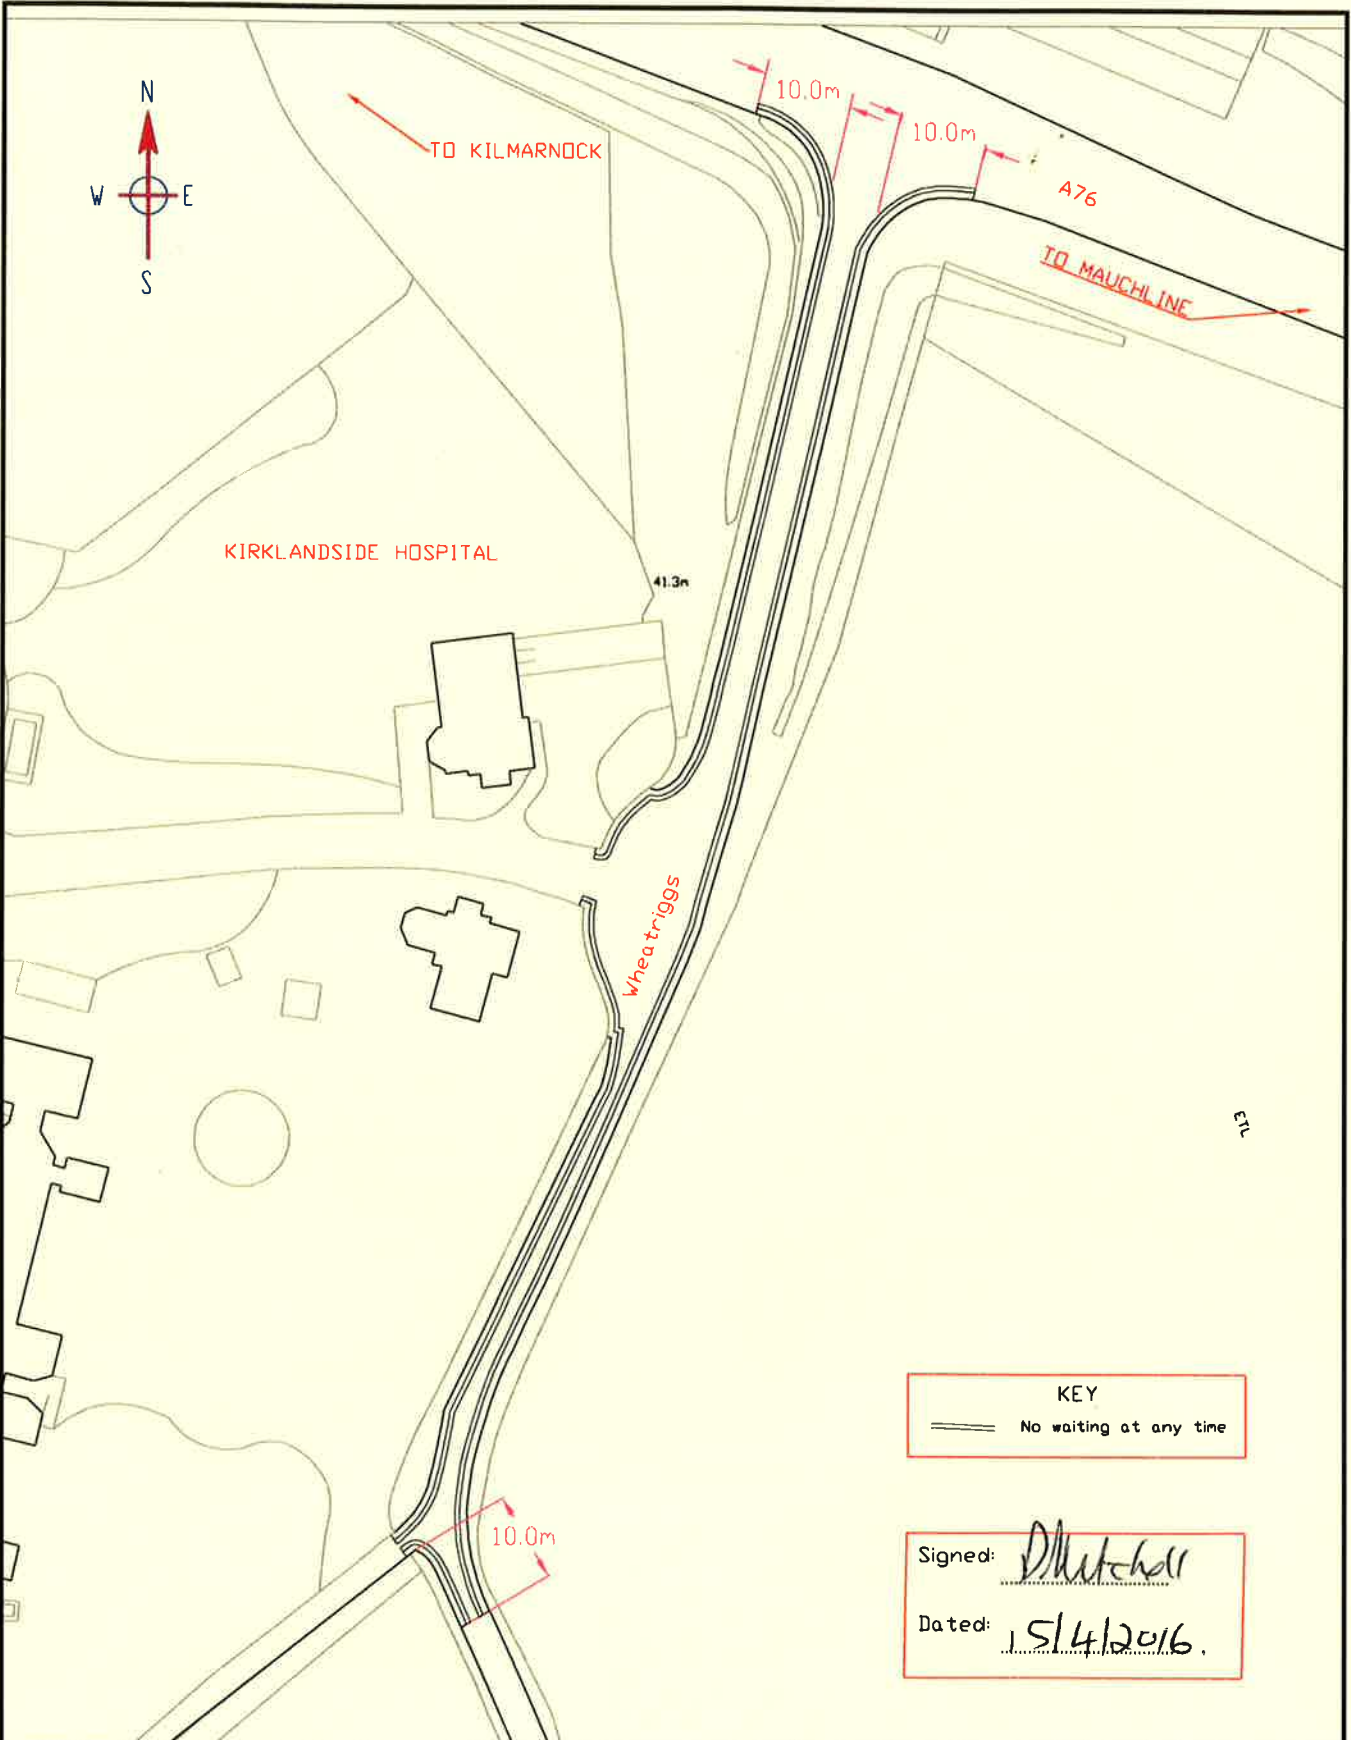

ANY PART OF THIS DRAWING (INCLUDING THE DESIGN AND ANY MATERIALS) IS DONE SO WITH THE PERMISSION OF THE DESIGNER AND IS NOT TO BE REPRODUCED OR TRANSMITTED IN ANY FORM OR BY ANY MEANS, ELECTRONIC OR MECHANICAL, INCLUDING PHOTOCOPYING, RECORDING, OR BY ANY INFORMATION STORAGE AND RETRIEVAL SYSTEM, WITHOUT THE WRITTEN PERMISSION OF THE DESIGNER.

**East Ayrshire Council
(U63, Wheatriggs and A76, Kilmarnock)
(Waiting Restrictions)(Amendment)
Order 2016**

Head of Roads - Ayrshire Roads Alliance
The Johnnie Walker Bond, 15 Strand Street, Kilmarnock, KA1 1HU

STEWART TURNER BSc(Hons) MSc, CEng, MICE, MCIHT

Drawing Status	P	T	C	R
Ayrshire Roads Alliance				
Drg. No.:	WHEATR/BGA01			
File No.:	Scale: NTS			
Prep: BG	Chkd:	Date:	April 2016	



Revision

ODS 210 x 297 (A4)