


**Plan 1 illustrating restriction in East Ayrshire Council (Sutherland Drive, Kilmarnock)
(Temporary Prohibition of Waiting and Prohibition of Loading/Unloading) Order 2019**

ARA-EAC 2019 Order No. 9

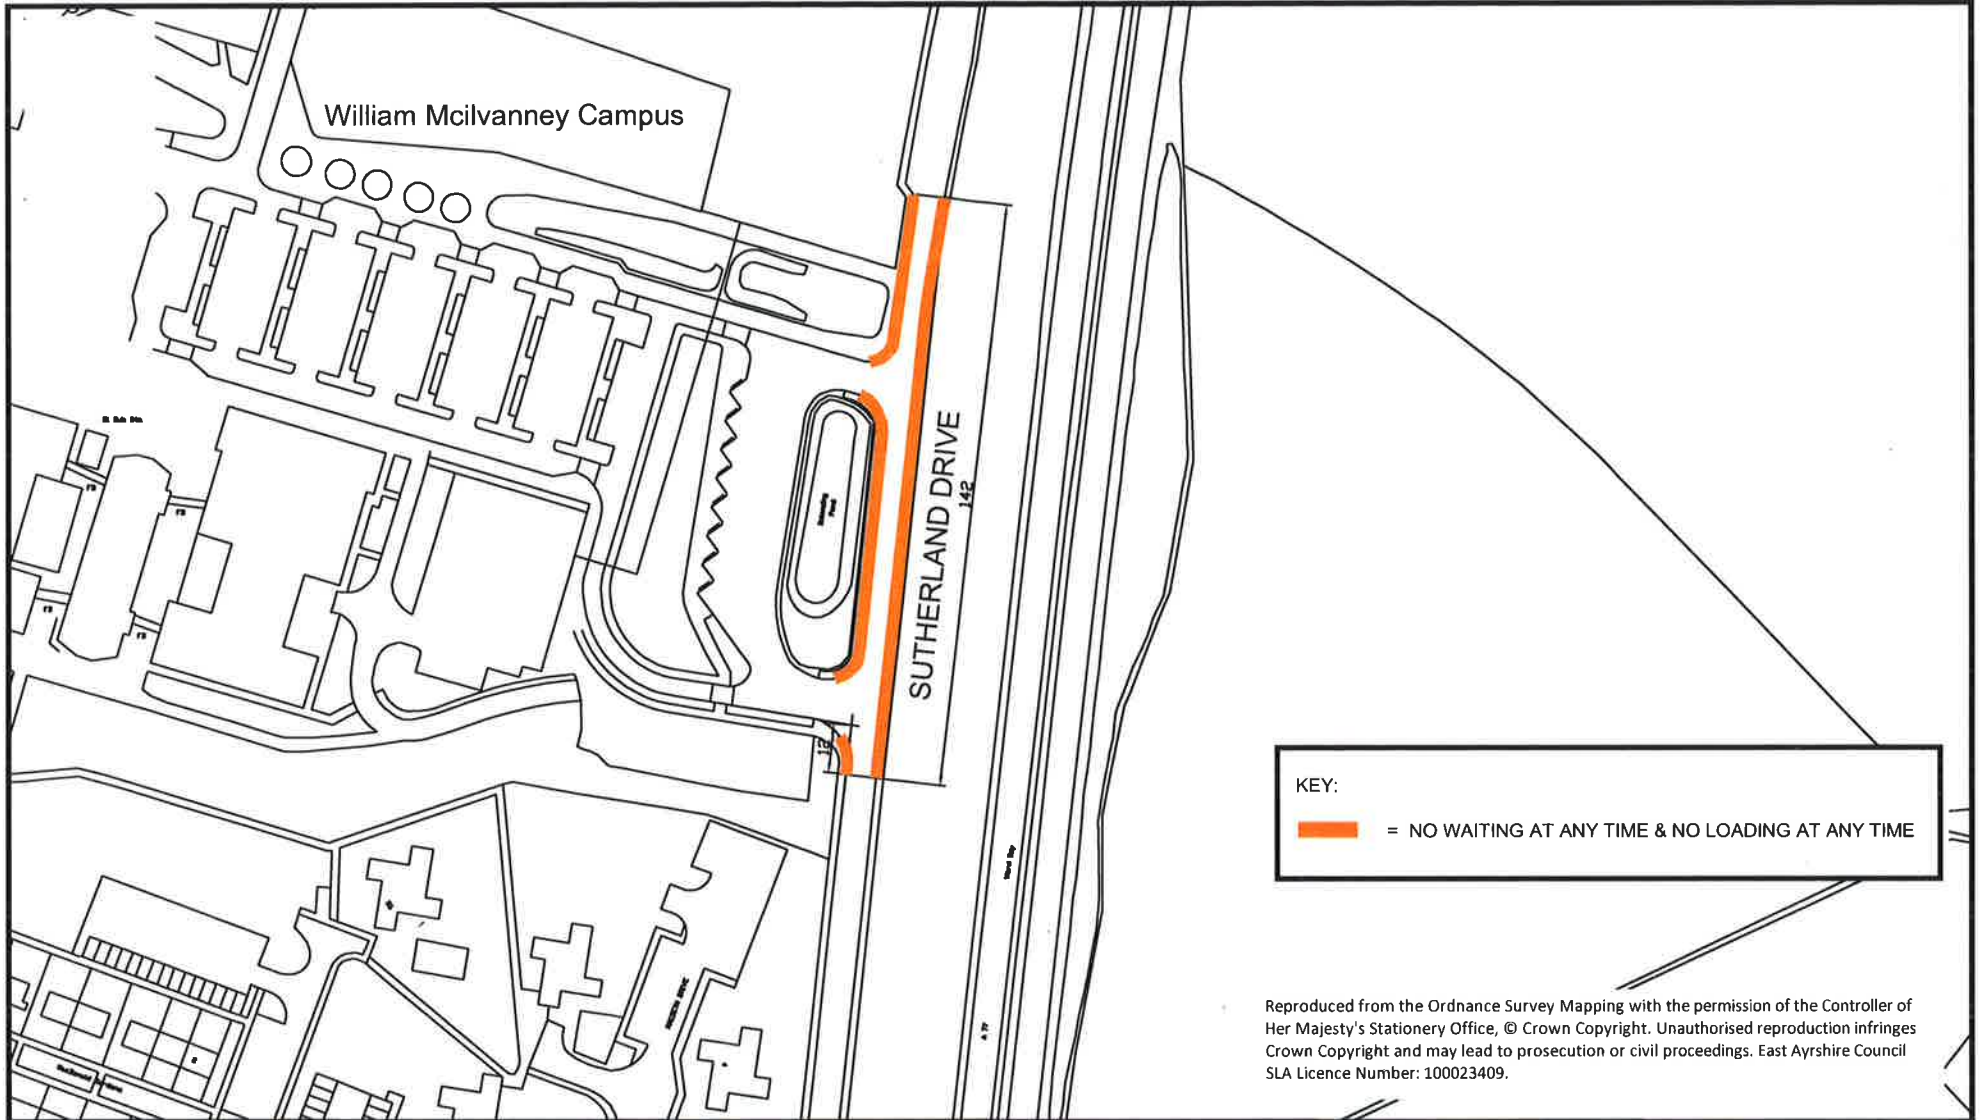

Reproduced from the Ordnance Survey Mapping with the permission of the Controller of Her Majesty's Stationery Office, © Crown Copyright. Unauthorised reproduction infringes Crown Copyright and may lead to prosecution or civil proceedings. East Ayrshire Council SLA Licence Number: 100023409.