



100  
10  
0  
Millimetres

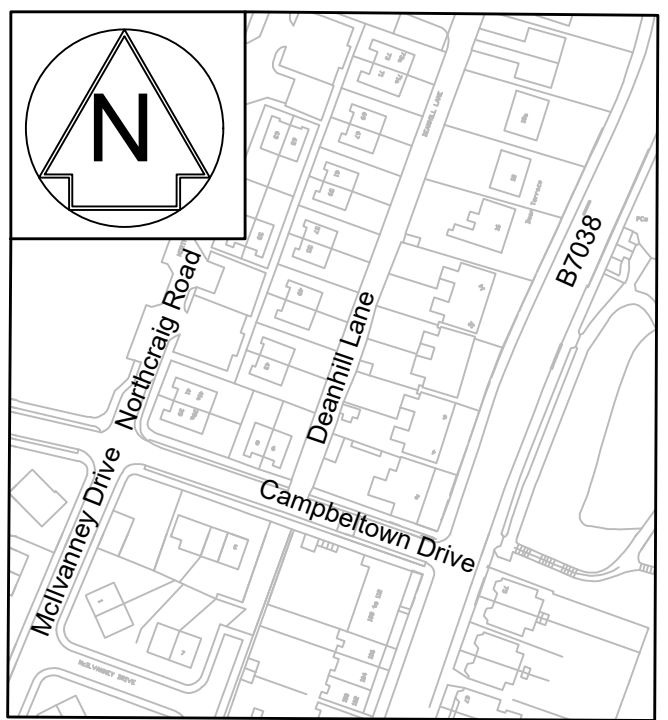


LOCATION PLAN  
SCALE 1:2000

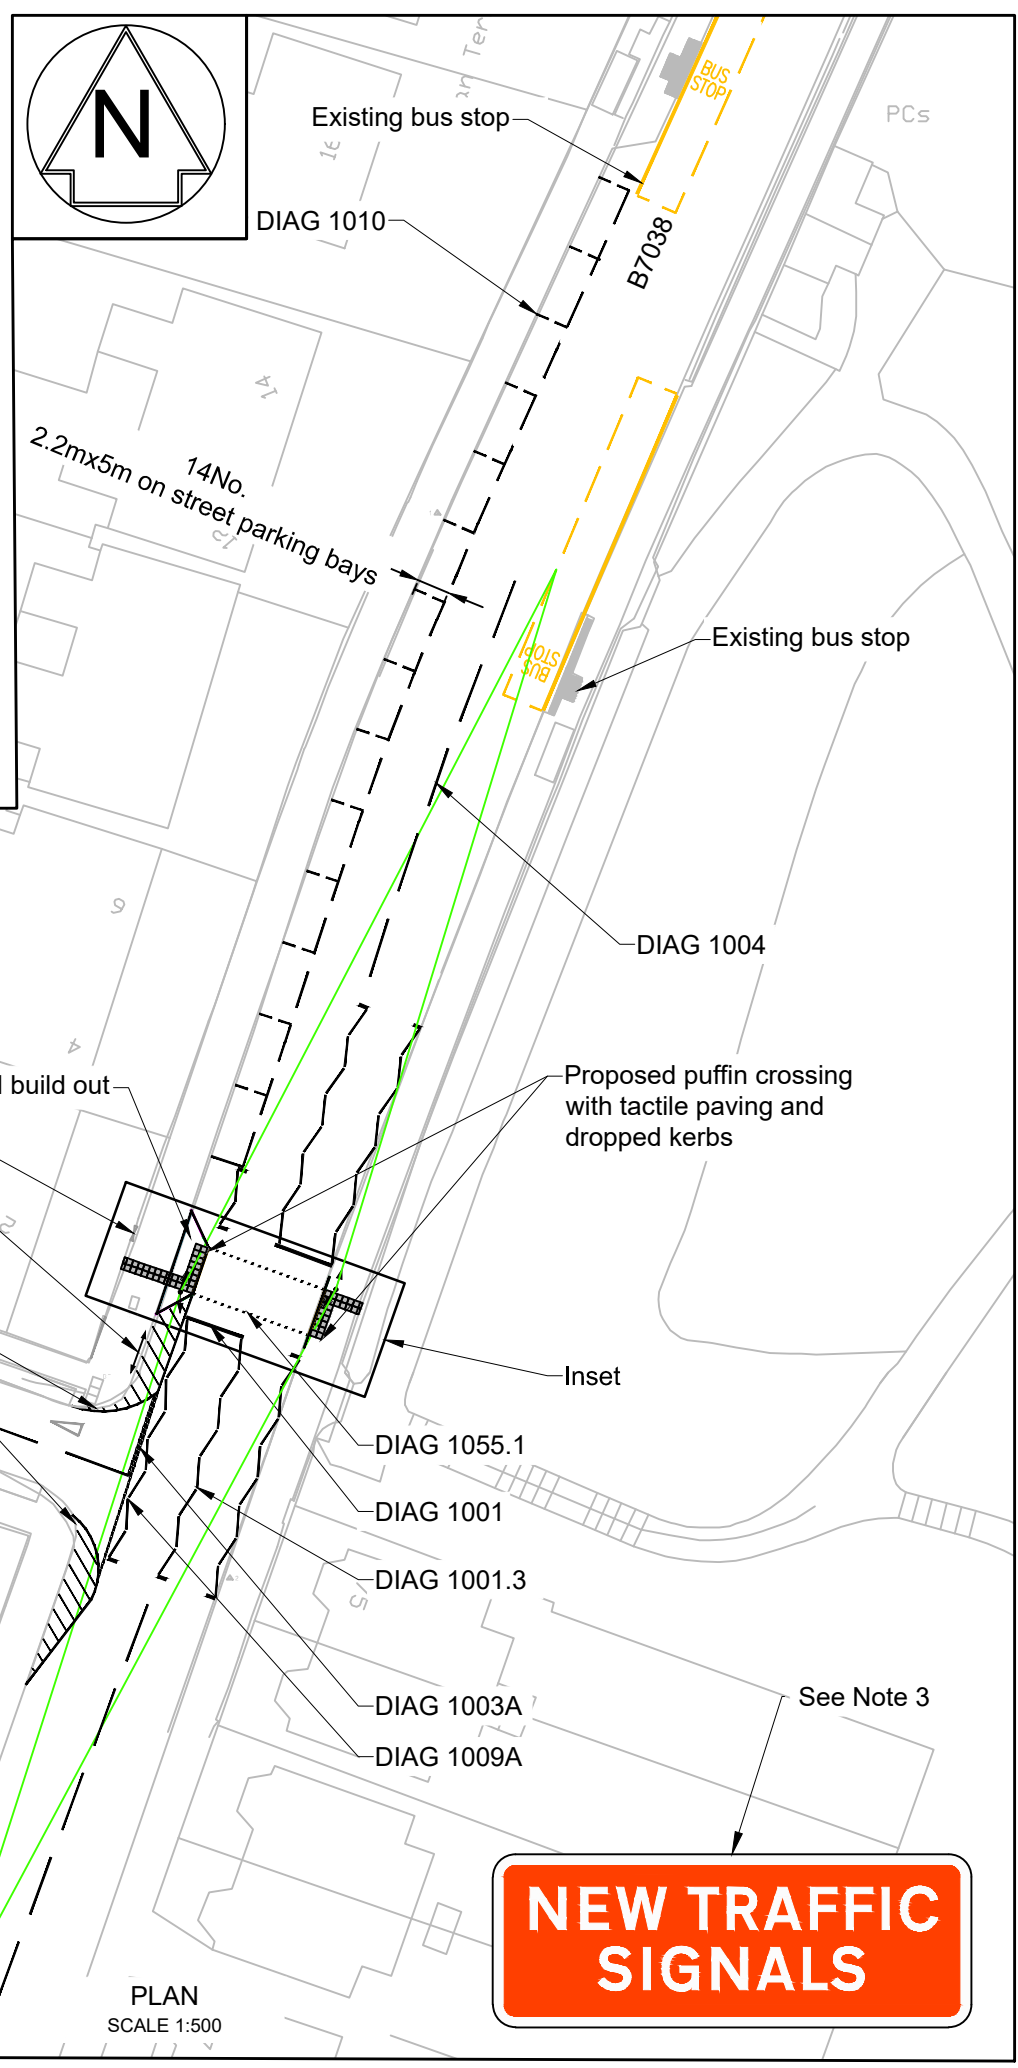

PLAN  
SCALE 1:500

**NEW TRAFFIC SIGNALS**

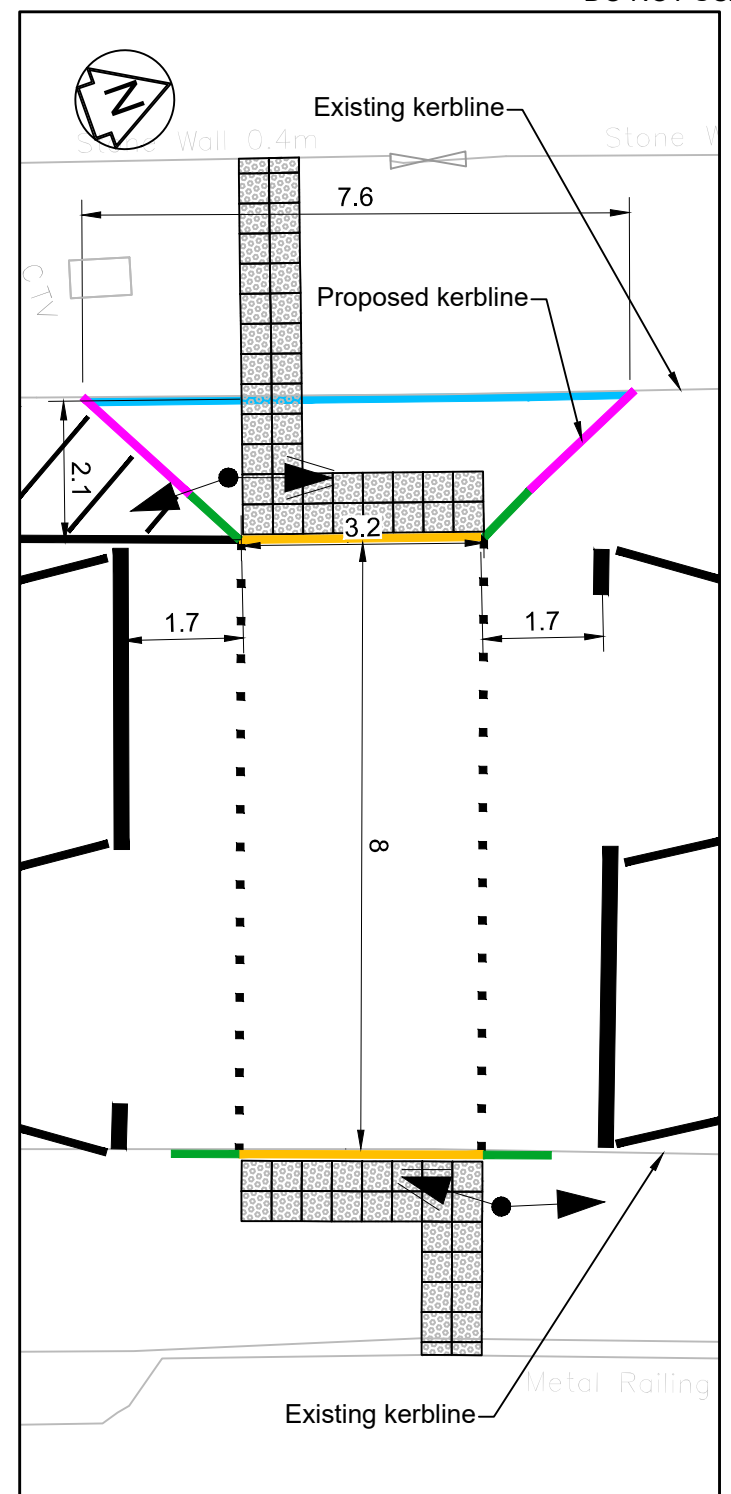

INSET  
SCALE 1:100

DO NOT SCALE

Notes:

1. All dimensions are in meters unless otherwise noted.
2. For dropped kerb and paving details see 5182115-ATK-DRG-HW-00008 and 5182115-ATK-DRG-HW-00010.
3. Road Signs to DIA 7014 to be mounted at a height of 2.3m on existing lighting columns 65m in advance of new signals.
4. All road markings out with areas of block paving shall be extruded Thermoplastic material.

Key

- Traffic Signal
- Existing Gate
- K1 - Bull Nose Kerb
- K2 - Half Batter Kerb
- K2D - Transition Kerb
- Channel Drain
- Visibility Checked At 50m From Stop Line
- Existing Markings
- Proposed Markings
- Existing Bus Stop Markings

P01	15/10/19	FIRST ISSUE	MG	JM	KA
Rev.	Date	Description	By	Chk'd	App'd
Drawing Status					Subsidiary

**FOR PUBLIC ADVERT** N/A

**SNC-LAVALIN**  
200 Broomielaw  
Glasgow  
G1 4RU  
Tel: +44 (0)1412 202000  
Fax: +44 (0)1412 202001  
www.atkinsglobal.com  
Member of the SNC-Lavalin Group  
SNC-Lavalin (2019)

**East Ayrshire Council**  
Comhairle Siarachd Air an Ear

Project Title  
**TRAFFIC PROJECTS 2018**

Drawing Title  
**PROPOSED PUFFIN CROSSING  
BEANSBURN B7038, KILMARNOCK**

SAFETY, HEALTH AND ENVIRONMENTAL INFORMATION					
In addition to the hazards/risks normally associated with the types of work detailed on this drawing, note the following:					
CONSTRUCTION					
Working adjacent to live carriageway					
Existing and proposed statutory undertakers apparatus					
MAINTENANCE CLEANING					
Working adjacent to live carriageway					
Existing and proposed statutory undertakers apparatus					
DEMOLITION					
Working adjacent to live carriageway					
Existing and proposed statutory undertakers apparatus					
The contractor shall ensure that all work is carried out in a safe and sound manner and that all necessary precautions are taken to protect the public and the environment.					
Scale	Designed	Drawn	Checked	Authorised	
AS SHOWN	JM	MG	JM	KA	
Original Size	Date	Date	Date	Date	Date
A3	15/10/19	15/10/19	15/10/19	15/10/19	15/10/19
Drawing Number	Revision				
5182115-ATK-DRG-HW-00001	P01				

Internal Project Number: 5182115