


LOCATION PLAN
1:2000

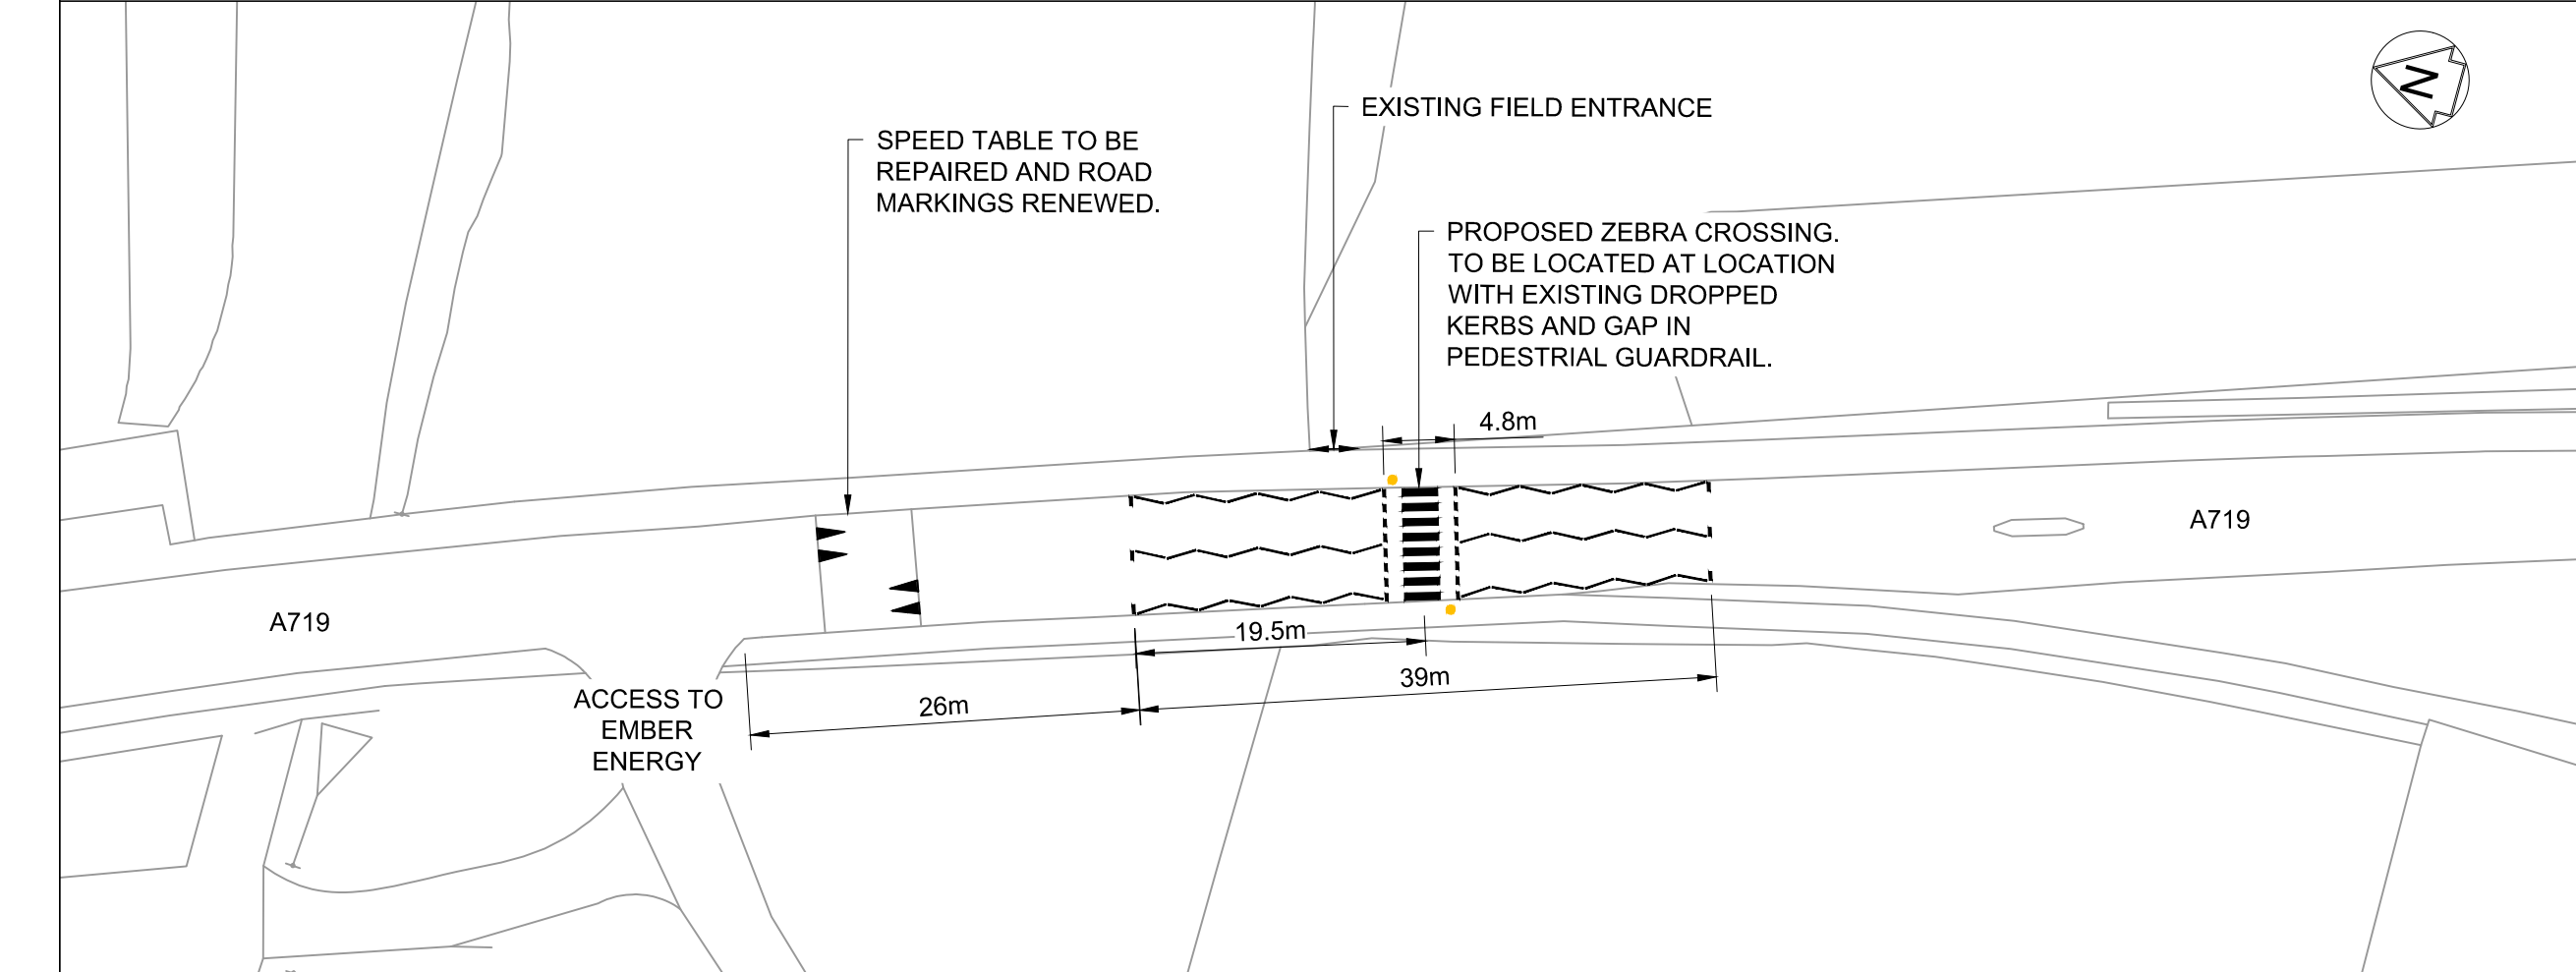

INSET A
1:500

NOTES:

1. DIMENSIONS ARE IN METRES UNLESS OTHERWISE NOTED.
2. ZEBRA CROSSING TO BE DESIGNED IN ACCORDANCE WITH TRAFFIC SIGNS MANUAL CHAPTER 6 AND TSRGD 2016.

P02	13/10/20	CONSULTATION DRAWING	RM	PA	PA
P01	17/09/20	CONSULTATION DRAWING	RM	PA	PA
Rev.	Date	Description	By	Chk'd	App'd

Drawing Status: **FOR REVIEW** Suitability:

SNC-LAVALIN
ATKINS
 Member of the SNC-Lavalin Group
 www.atkinsglobal.com
 © SNC-Lavalin (2018)

Client:

 East Ayrshire Council
 Comhairle Siorrachd Air an Ear

Project Title:
TRAFFIC PROJECTS 2020

Drawing Title:
**PROPOSED ZEBRA CROSSING
 A719 LOUDOUN ACADEMY
 GALSTON**

Scale	Designed	Drawn	Checked	Authorised
AS SHOWN	RM	RM	PA	PA
Original Size	Date	Date	Date	Date
A3	13/10/20	13/10/20	13/10/20	13/10/20

Drawing Number: **5182115-ATK-DRG-CN-LA-0001** Revision: **P02**