


**Plan 1 illustrating restriction in East Ayrshire Council (Oslie View, Stewarton)
 (Temporary Prohibition of Waiting and Loading/Unloading) Order 2021
 ARA-EAC 2021 Order No.1**

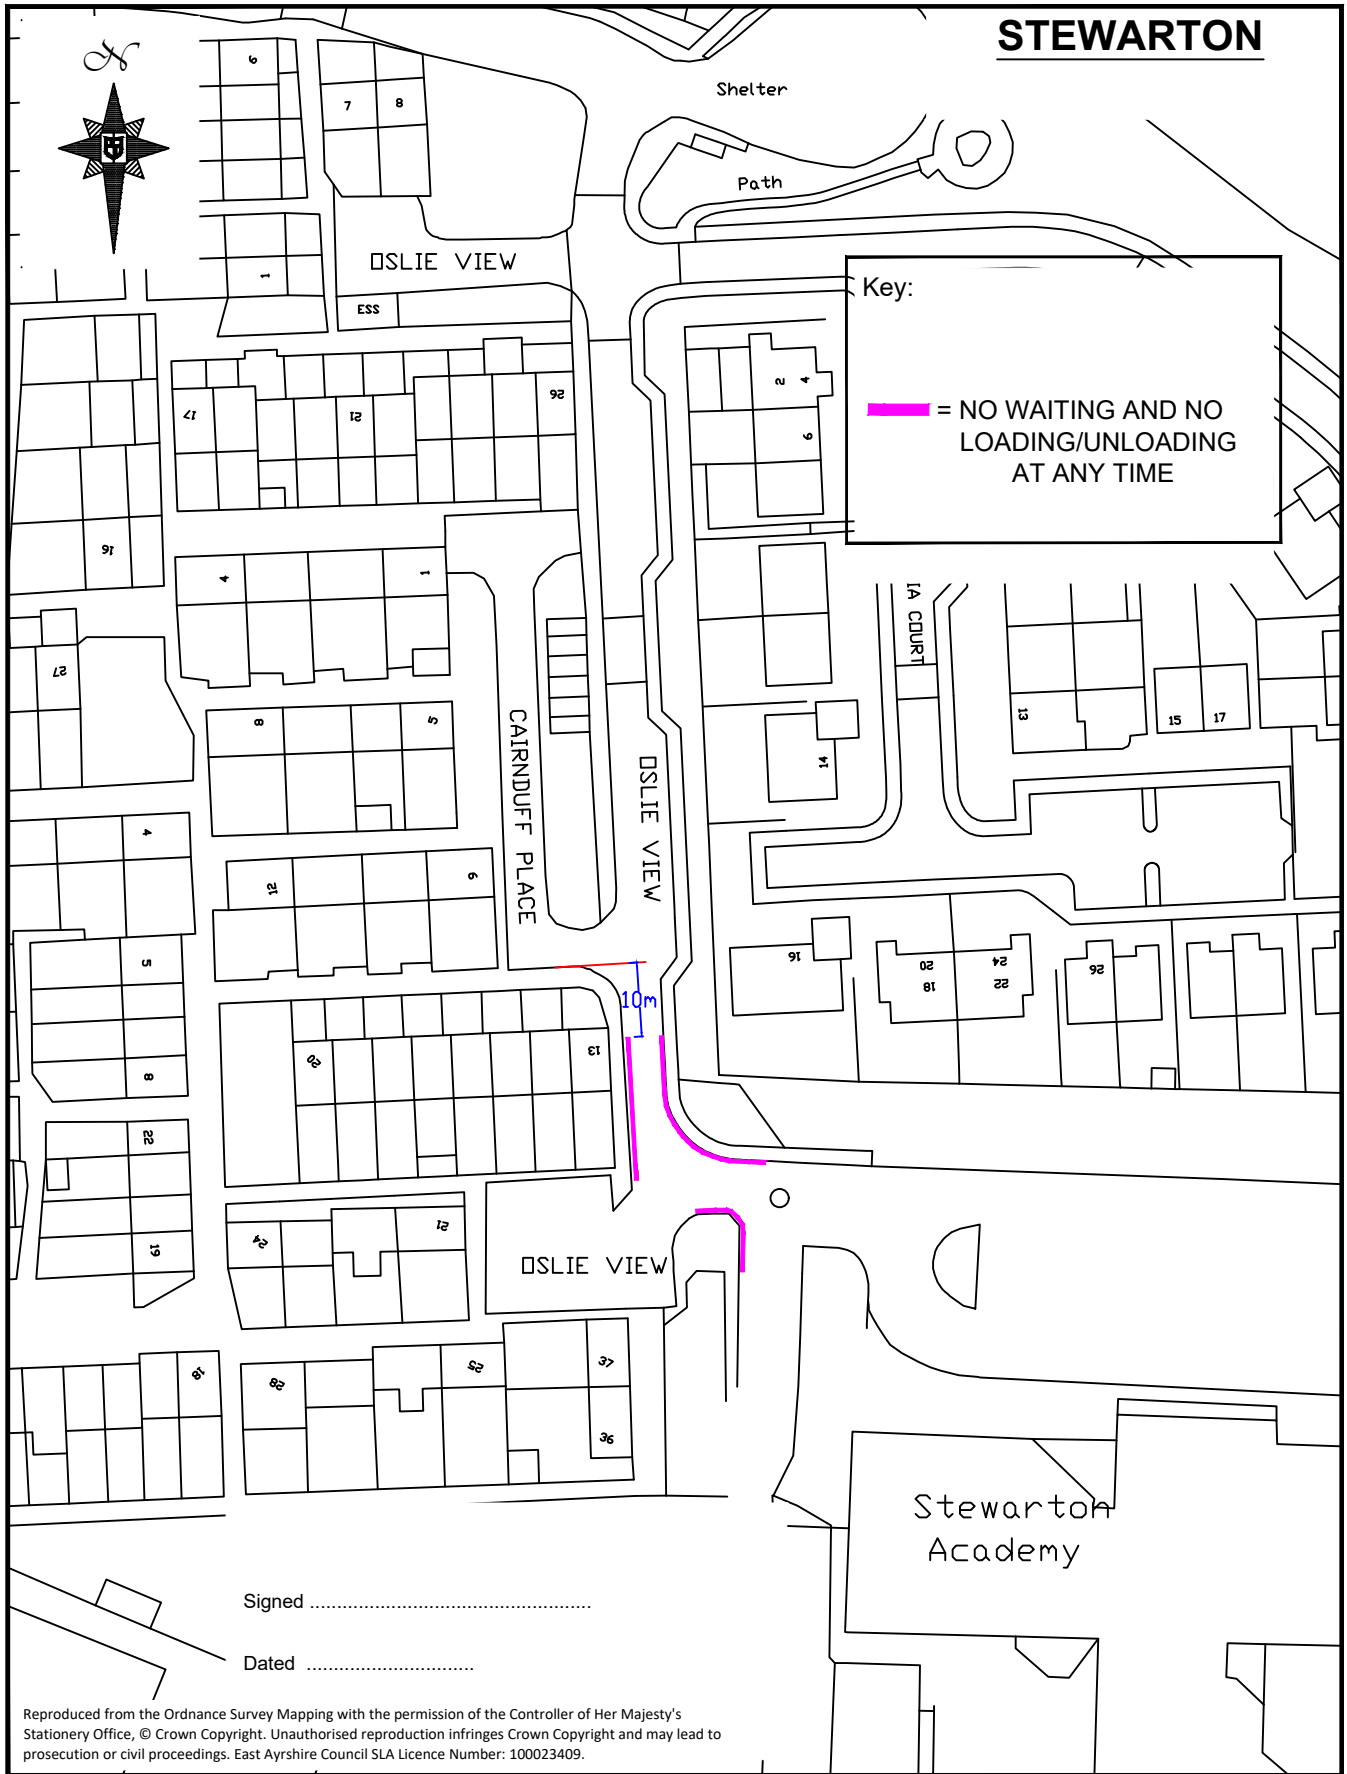

Signed

Dated

Reproduced from the Ordnance Survey Mapping with the permission of the Controller of Her Majesty's Stationery Office, © Crown Copyright. Unauthorised reproduction infringes Crown Copyright and may lead to prosecution or civil proceedings. East Ayrshire Council SLA Licence Number: 100023409.



Enquiries to -
 Kevin Braidwood
 Interim Head of Roads - Ayrshire Roads Alliance
 Opera House,
 8, John Finnie Street, Kilmarnock KA1 1DD

Tel: 01563 503160

