



Signed: *M. Turner*  
 Dated: 12/9/19

**KILMARNOCK**

PLAN REF

**1A**

East Ayrshire Council  
 (Various Roads within East Ayrshire)  
 (Waiting and Loading Restrictions  
 and Designated Parking Places)  
 (Amendments)  
 Order 2019

Scale 1:1250 Date 3/9/19  
 Drawing prepared at:  
 Opera House, 8 John Finnie Street,  
 Kilmarnock KA1 1DD

**KEY**


- EXISTING RESTRICTIONS:**
- NO WAITING AT ANY TIME
  - NO LOADING AT ANY TIME
  - NO WAITING AT ANY TIME
  - PARKING PLACES ZONE C
  - MOUNDAY TO SATURDAY
  - 9:00am TO 5:00pm PERMIT
  - HOLDERS ONLY OR MAX STAY
  - 2HR NO RETURN WITHIN 1HR
  - LOADING/UNLOADING ONLY

- NEW RESTRICTIONS:**
- REMOVAL OF WAITING RESTRICTIONS
  - PROPOSED NO WAITING AT ANY TIME
  - DESIGNATED DISABLED PERSONS PARKING BAY (QUANTITY 2No.) MAX STAY 3HR NO RETURN 1HR

Reproduced from the Ordnance Survey Mapping with the permission of the Controller of Her Majesty's Stationery Office. © Crown Copyright. Unauthorised reproduction infringes Crown Copyright and may lead to prosecution or civil proceedings. East Ayrshire Council Licence Number 100023465.



**Ayrshire Roads Alliance**  
 A partnership between East Ayrshire Council and South Ayrshire Council.  
 Head of Roads - Ayrshire Roads Alliance  
**Stewart Turner**  
 BSc(Hons), MSc, CEng, MICE, MCHT  
 Opera House, 8 John Finnie Street,  
 Kilmarnock, KA1 1DD

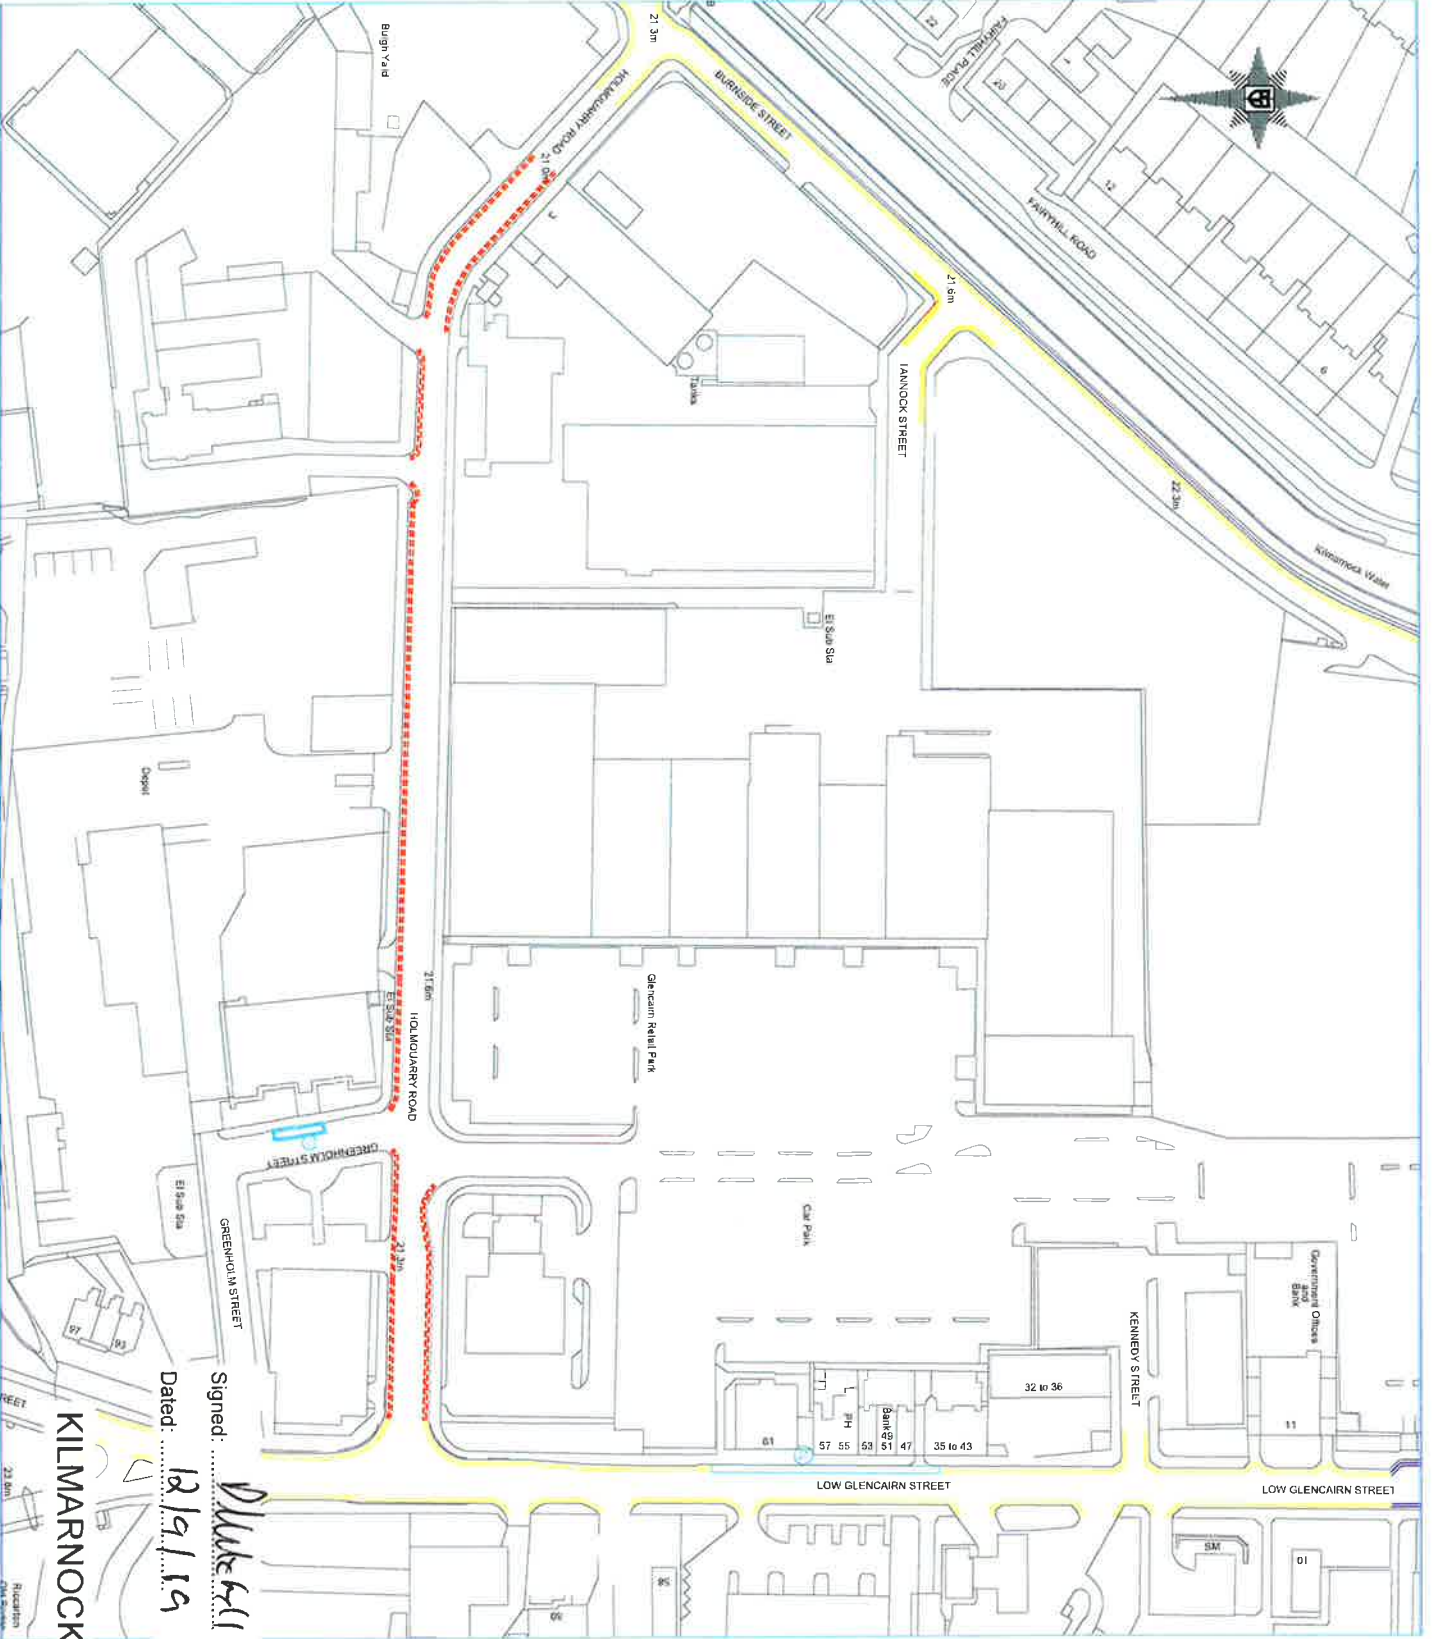

**KILMARNOCK**

Signed: *DLutehll*  
 Dated: 18/9/19



A partnership between East Ayrshire Council and South Ayrshire Council

Head of Roads - Ayrshire Roads Alliance  
**Stewart Turner**  
 BSc(Hons), MSc, CEng, MICE, MCHT  
 Opera House, 8 John Finnie Street,  
 Kilmarnock, KA1 1DD

PLAN REF  
**02**

East Ayrshire Council  
 (Various Roads with East Ayrshire)  
 (Waiting and Loading Restrictions  
 and Designated Parking Places)  
 (Amendments)  
 Order 2019

Scale 1:1250 Date 3/9/2019  
 Drawing prepared at  
 Opera House, 8 John Finnie Street,  
 Kilmarnock KA1 1DD

**KEY**

- EXISTING RESTRICTIONS:**
- NO WAITING AT ANY TIME
  - NO LOADING AT ANY TIME
  - NO WAITING AT ANY TIME
  - LIMITED WAITING
  - MONDAY TO SATURDAY 8.00am TO 6.00pm (MAY STAY 1 HOUR, NO RETURN 1 HOUR)
  - DESIGNATED DISABLED PERSONS PARKING BAY (QUANTITY 2No.)

**NEW RESTRICTIONS:**

- NO WAITING AT ANY TIME

Reproduced from the Ordnance Survey Mapping with the permission of the Controller of Her Majesty's Stationery Office. © Crown Copyright. Unauthorised reproduction infringes Crown Copyright and may lead to prosecution or civil proceedings. East Ayrshire Council SLA Licence Number: 100023408



Signed: *Mark Hall*  
Dated: 12/9/19

**KILMARNOCK**



**Ayrshire Roads Alliance**  
A partnership between East Ayrshire Council and South Ayrshire Council.

Head of Roads - Ayrshire Roads Alliance  
**Stewart Turner**  
BSc(Hons), MSc, CEEM, MICE, MCHT  
Opera House, 8 John Finnie Street  
Kilmarnock, KA1 1DD

PLAN REF  
**2B**

**EAST AYRSHIRE COUNCIL**  
(Various Roads within East Ayrshire)  
(Waiting and Loading Restrictions  
and Designated Parking Places)  
(Amendments)  
Order 2019

Scale 1:1250 Date 3/9/19  
Drawing prepared at  
Opera House, 8 John Finnie Street,  
Kilmarnock KA1 1DD

**KEY**  
**NEW RESTRICTIONS:**  
----- NO WAITING AT ANY TIME

Reproduced from the Ordnance Survey Mapping with  
the Stationery Office, © Crown Copyright  
Unauthorised reproduction infringes Crown Copyright  
and may lead to prosecution or civil proceedings.  
East Ayrshire Council SLA Licence Number  
100023408



Signed: *Plutski*

Dated: 12/9/19

KILMARNOCK



**AyrshireRoadsAlliance**  
A partnership between East Ayrshire Council and South Ayrshire Council

Head of Roads - Ayrshire Roads Alliance  
**Stewart Turner**  
BSc(Hons), MSc, CEng, MICE, MCHT  
Opera House, 8 John Finnie Street  
Kilmarnock, KA1 1DD

PLAN REF  
**7A**

**EAST AYRSHIRE COUNCIL**  
(Various Roads within East Ayrshire)  
(Waiting and Loading Restrictions and Designated Parking Places) (Amendments)  
Order 2019


Scale: 1:1250 Date: 3/9/19  
Drawing prepared at:  
Opera House, 8 John Finnie Street  
Kilmarnock KA1 1DD

**KEY**

**EXISTING RESTRICTIONS:**  
— NO WAITING AT ANY TIME  
— NO LOADING AT ANY TIME

**NEW RESTRICTIONS:**  
— NO WAITING AND NO LOADING AT ANY TIME

Reproduced from the Ordnance Survey Mapping with the permission of the Controller of Her Majesty's Stationery Office. All rights reserved. Copyright and may be used by presentation or civil proceedings. East Ayrshire Council SIA Licence Number: 100023408

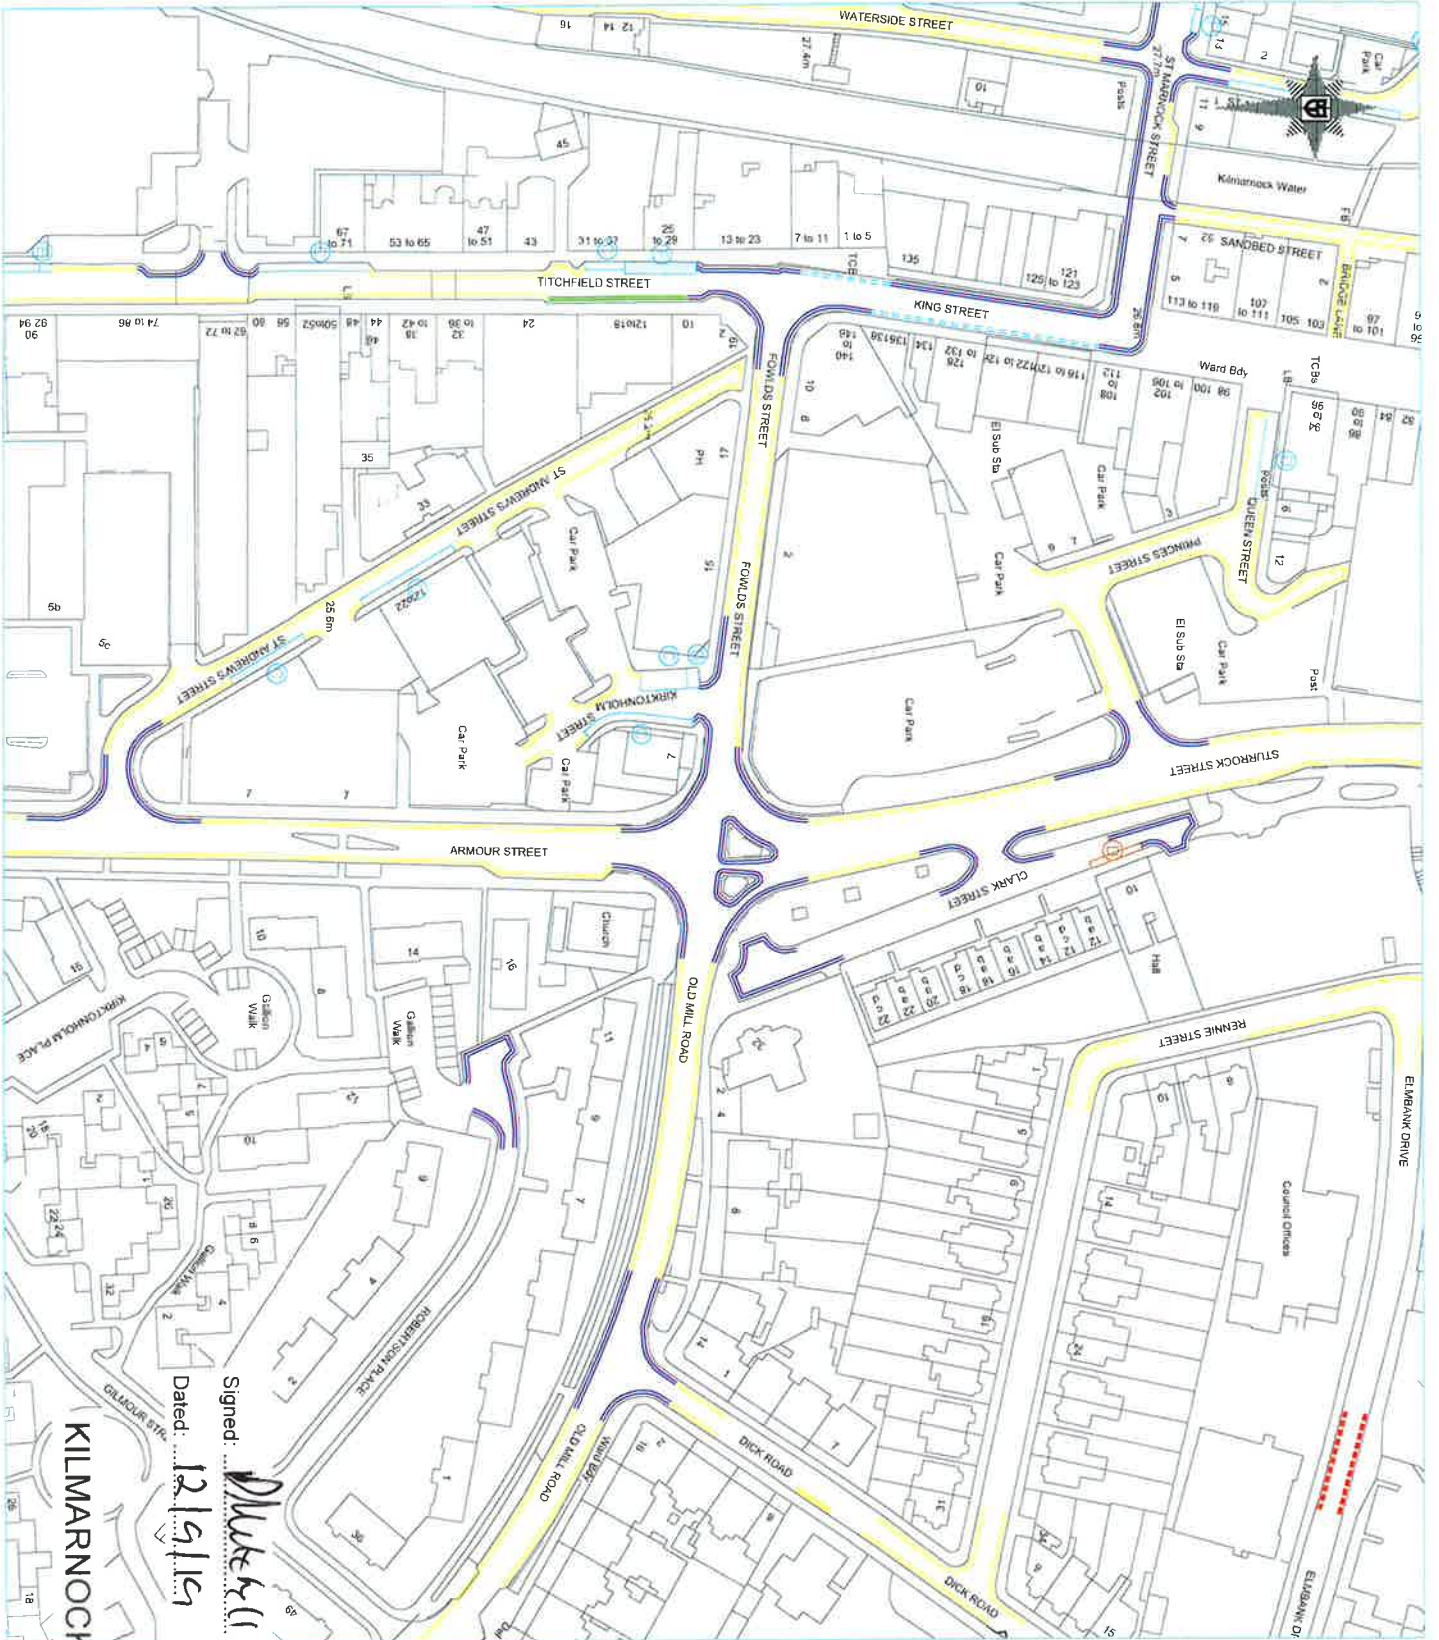

Signed: *Mark Hill*  
 Dated: 12/9/19

**KILMARNOCK**

PLAN REF  
**12**

**EAST AYRSHIRE COUNCIL**  
 (Various Roads within East Ayrshire)  
 (Waiting and Loading Restrictions  
 and Designated Parking Places)  
 (Amendments)  
 Order 2019

Scale: 1:1250 Date: 3/9/19  
 Drawing prepared at:  
 Opera House, 8 John Frame Street,  
 Kilmarnock KA1 1DD

**KEY**

- EXISTING RESTRICTIONS:**
- NO WAITING AT ANY TIME
  - NO LOADING AT ANY TIME
  - NO WAITING AT ANY TIME NO LOADING AT ANY TIME
  - NO WAITING AT ANY TIME NO LOADING 5.30am TO 3.30pm 12.30pm TO 2.00pm 4.30pm TO 5.30pm MONDAY TO SATURDAY
  - LOADING AND UNLOADING AT ANY TIME
- NEW RESTRICTIONS:**
- DESIGNATED PARKING PLACES
  - PARKING ZONE C
  - MAX STAY 2 HOURS
  - NO RETURN 1 HOUR
  - DESIGNATED DISABLED PERSONS PARKING BAY
  - MAX STAY 3 HOURS
  - NO RETURN 1 HOUR
  - DESIGNATED MOTORCYCLE PARKING PLACES
  - MAX STAY 2 HOURS
  - NO RETURN 1 HOUR
  - DESIGNATED DISABLED PERSONS PARKING BAY
  - MAX STAY 3 HOURS
  - NO RETURN 1 HOUR
- NO WAITING AT ANY TIME**
- NO WAITING AT ANY TIME
  - NO WAITING AT ANY TIME

Reproduced from the Ordnance Survey Mapping with the permission of the Controller of Her Majesty's Stationery Office. © Crown Copyright. Unauthorised reproduction infringes Crown Copyright and may lead to prosecution or civil proceedings. East Ayrshire Council SUIA Licence Number 100029408





Signed: *D. Turner*  
 Dated: 12/19/19

PLAN REF  
**15A**



A partnership between East Ayrshire Council and South Ayrshire Council.  
 Head of Roads - Ayrshire Roads Alliance  
**Stuart Turner**  
 Sectional, MSc, CEng, MICE, MCHT  
 Opera House, 8 John Frame Street  
 Kilmarnock, KA1 1DD

EAST AYRSHIRE COUNCIL  
 (Various Roads within East Ayrshire)  
 (Waiting and Loading Restrictions  
 and Designated Parking Places)  
 (Amendments)  
 Order 2019

Scale: 1:1250 Date: 30/9/19  
 Drawing prepared at:  
 Opera House, 8 John Frame Street  
 Kilmarnock KA1 1DD

**KEY**

**EXISTING RESTRICTIONS:**


- NO WAITING AT ANY TIME
- NO LOADING AT ANY TIME
- NO WAITING AT ANY TIME

- DESIGNATED PARKING PLACES  
 MAX STAY 2 HOURS  
 NO RETURN 1 HOUR
- DESIGNATED MOTORCYCLE  
 PARKING PLACES  
 MAX STAY 2 HOURS  
 NO RETURN 1 HOUR

**PROPOSED RESTRICTIONS:**

- NO WAITING AT ANY TIME
- NO WAITING AT ANY TIME
- NO LOADING AT ANY TIME

Reproduced from the Ordnance Survey Map with the permission of the Controller of Her Majesty's Stationery Office, © Crown Copyright. Unauthorised reproduction infringes Crown Copyright and may lead to prosecution or civil proceedings. East Ayrshire Council SLA Licence Number 100023409

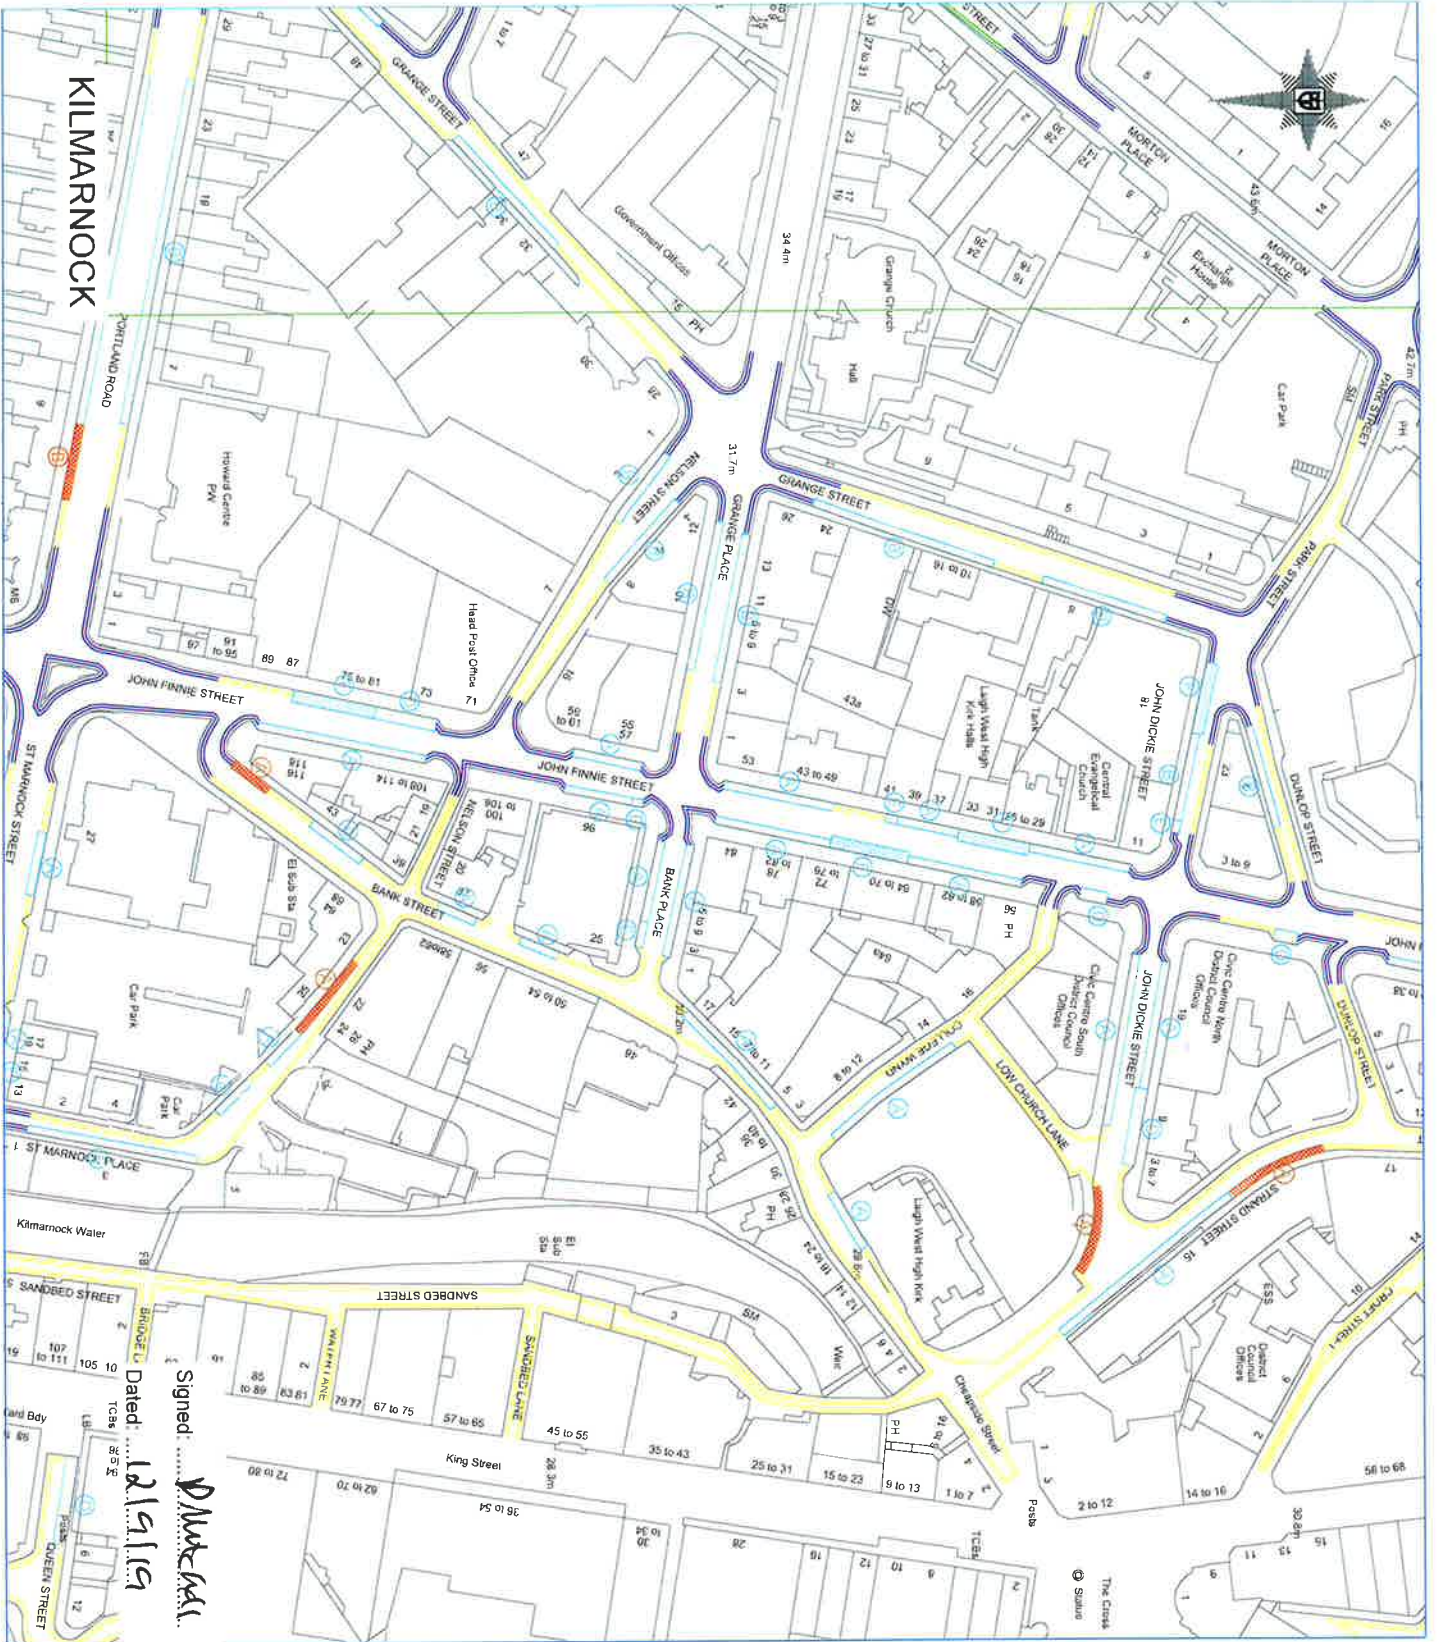

**KILMARNOCK**

Signed: *D. Mackay*  
 Dated: 12/11/19

PLAN REF  
**15B**



**Ayrshire Roads Alliance**  
 A partnership between East Ayrshire Council and South Ayrshire Council.

**Stewart Turner**  
 Head of Roads - Ayrshire Roads Alliance  
 BS(Home), MSc, CEIG, MICE, MCHT  
 Opera House, 8 John Finnie Street  
 Kilmarnock, KA1 1DD

**EAST AYRSHIRE COUNCIL**  
 (Various Roads within East Ayrshire)  
 (Waiting and Loading Restrictions  
 and Designated Parking Places)  
 (Amendments)  
 Order 2019

Scale 1:1250 Date 3/9/19  
 Drawing prepared at:  
 Opera House, 8 John Finnie Street  
 Kilmarnock, KA1 1DD

**KEY**


**EXISTING RESTRICTIONS:**

- NO WAITING AT ANY TIME
- NO LOADING AT ANY TIME
- NO WAITING AT ANY TIME
- DESIGNATED PARKING PLACES
- PARKING ZONE A  
MAX STAY 1 HOURS  
NO RETURN 1 HOUR
- DESIGNATED PARKING PLACES
- PARKING ZONE B  
MAX STAY 2 HOURS  
NO RETURN 1 HOUR

**PROPOSED RESTRICTIONS:**

- ADDITIONAL DESIGNATED PARKING PLACES
- ADDITIONAL DESIGNATED PARKING PLACES
- ADDITIONAL DESIGNATED PARKING PLACES
- PARKING ZONE B

Reproduced from the Ordnance Survey Mapping with the permission of the Controller of Her Majesty's Stationery Office. © Crown Copyright. Unauthorised reproduction infringes Crown Copyright and may lead to prosecution or civil proceedings. East Ayrshire Council SIA License Number 100023408.

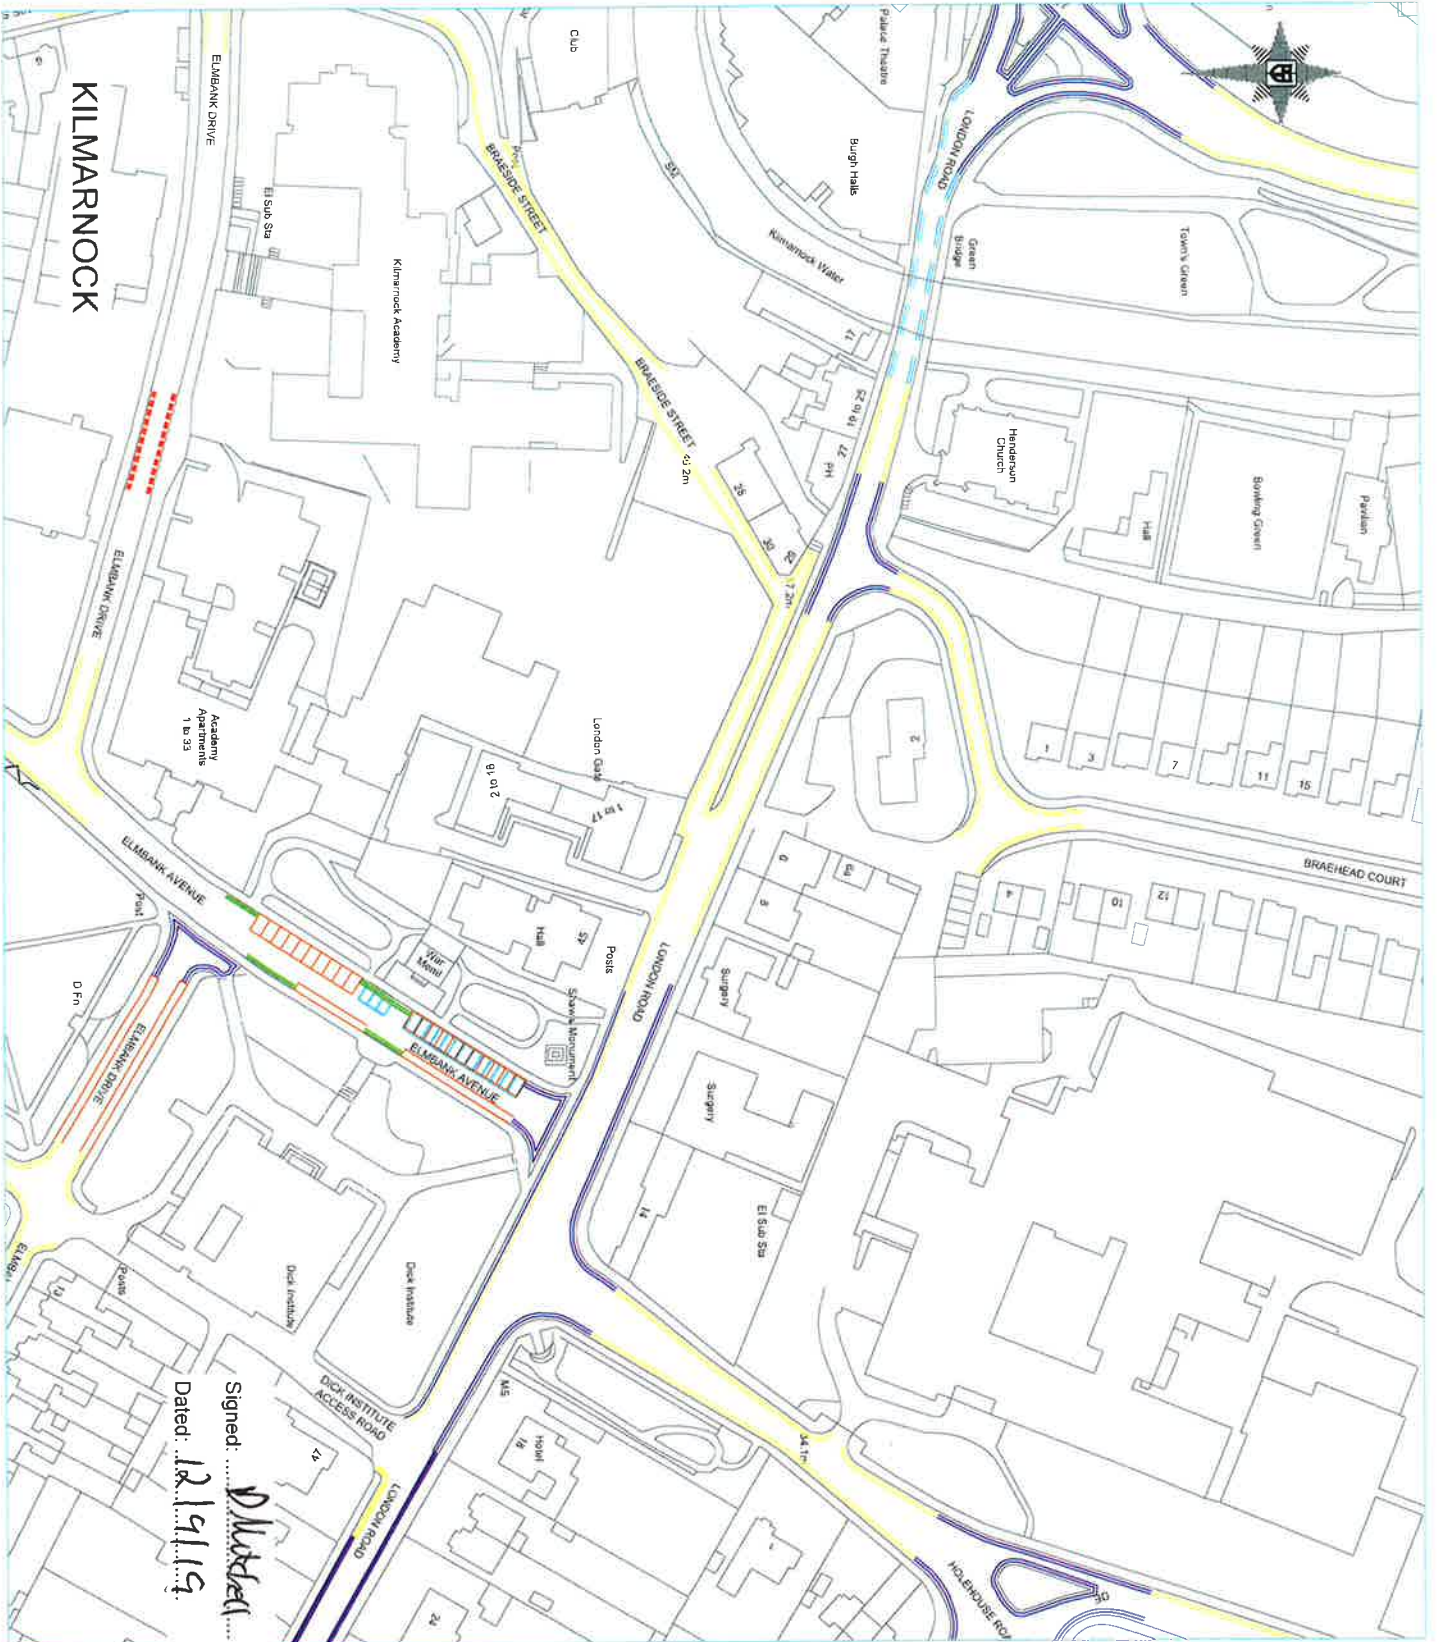

Signed: *D. Mitchell*  
 Dated: 12/01/19

# PLAN REF 17

**EAST AYRSHIRE COUNCIL**  
 (Various Roads within East Ayrshire)  
 (Waiting and Loading Restrictions  
 and Designated Parking Places)  
 (Amendments)  
 Order 2019

Scale: 1:1250 Date: 3/9/19  
 Drawing prepared at:  
 Opera House, 8 John Finnie Street  
 Kilmarnock KA1 1DD

**KEY**

- EXISTING RESTRICTIONS:**
- NO WAITING AT ANY TIME
  - NO LOADING AT ANY TIME
  - NO WAITING AT ANY TIME
  - NO WAITING AT ANY TIME
  - NO LOADING 8.30am TO 9.30am
  - 12.30pm TO 2.00pm, 4.30pm TO 5.30pm MONDAY TO SATURDAY
  - NO WAITING MONDAY TO SATURDAY 8.00am-5.00pm


- NEW RESTRICTIONS:**
- NO WAITING AT ANY TIME
  - NO LOADING AT ANY TIME
  - LIMITED WAITING MON TO SAT 9AM - 5PM
  - MAX STAY 3 HOURS
  - NO RETURN WITHIN 1 HOUR PARK AT RIGHT ANGLES TO KERB
  - LIMITED WAITING MON TO SAT 9AM - 5PM
  - NO RETURN WITHIN 1 HOUR PARK PARALLEL TO KERB

- AMENDMENTS:**
- TO BE REMOVED
  - PARKING PLACES LIMITING THE MAX STAY 1 HOUR
  - NO RETURN WITHIN 1 HOUR

Reproduced from the Ordnance Survey Mapping with the permission of the Controller of Her Majesty's Stationery Office, © Crown Copyright. Unauthorised reproduction infringes Crown Copyright and may lead to prosecution or civil proceedings. East Ayrshire Council SLA Licence Number 100023400.





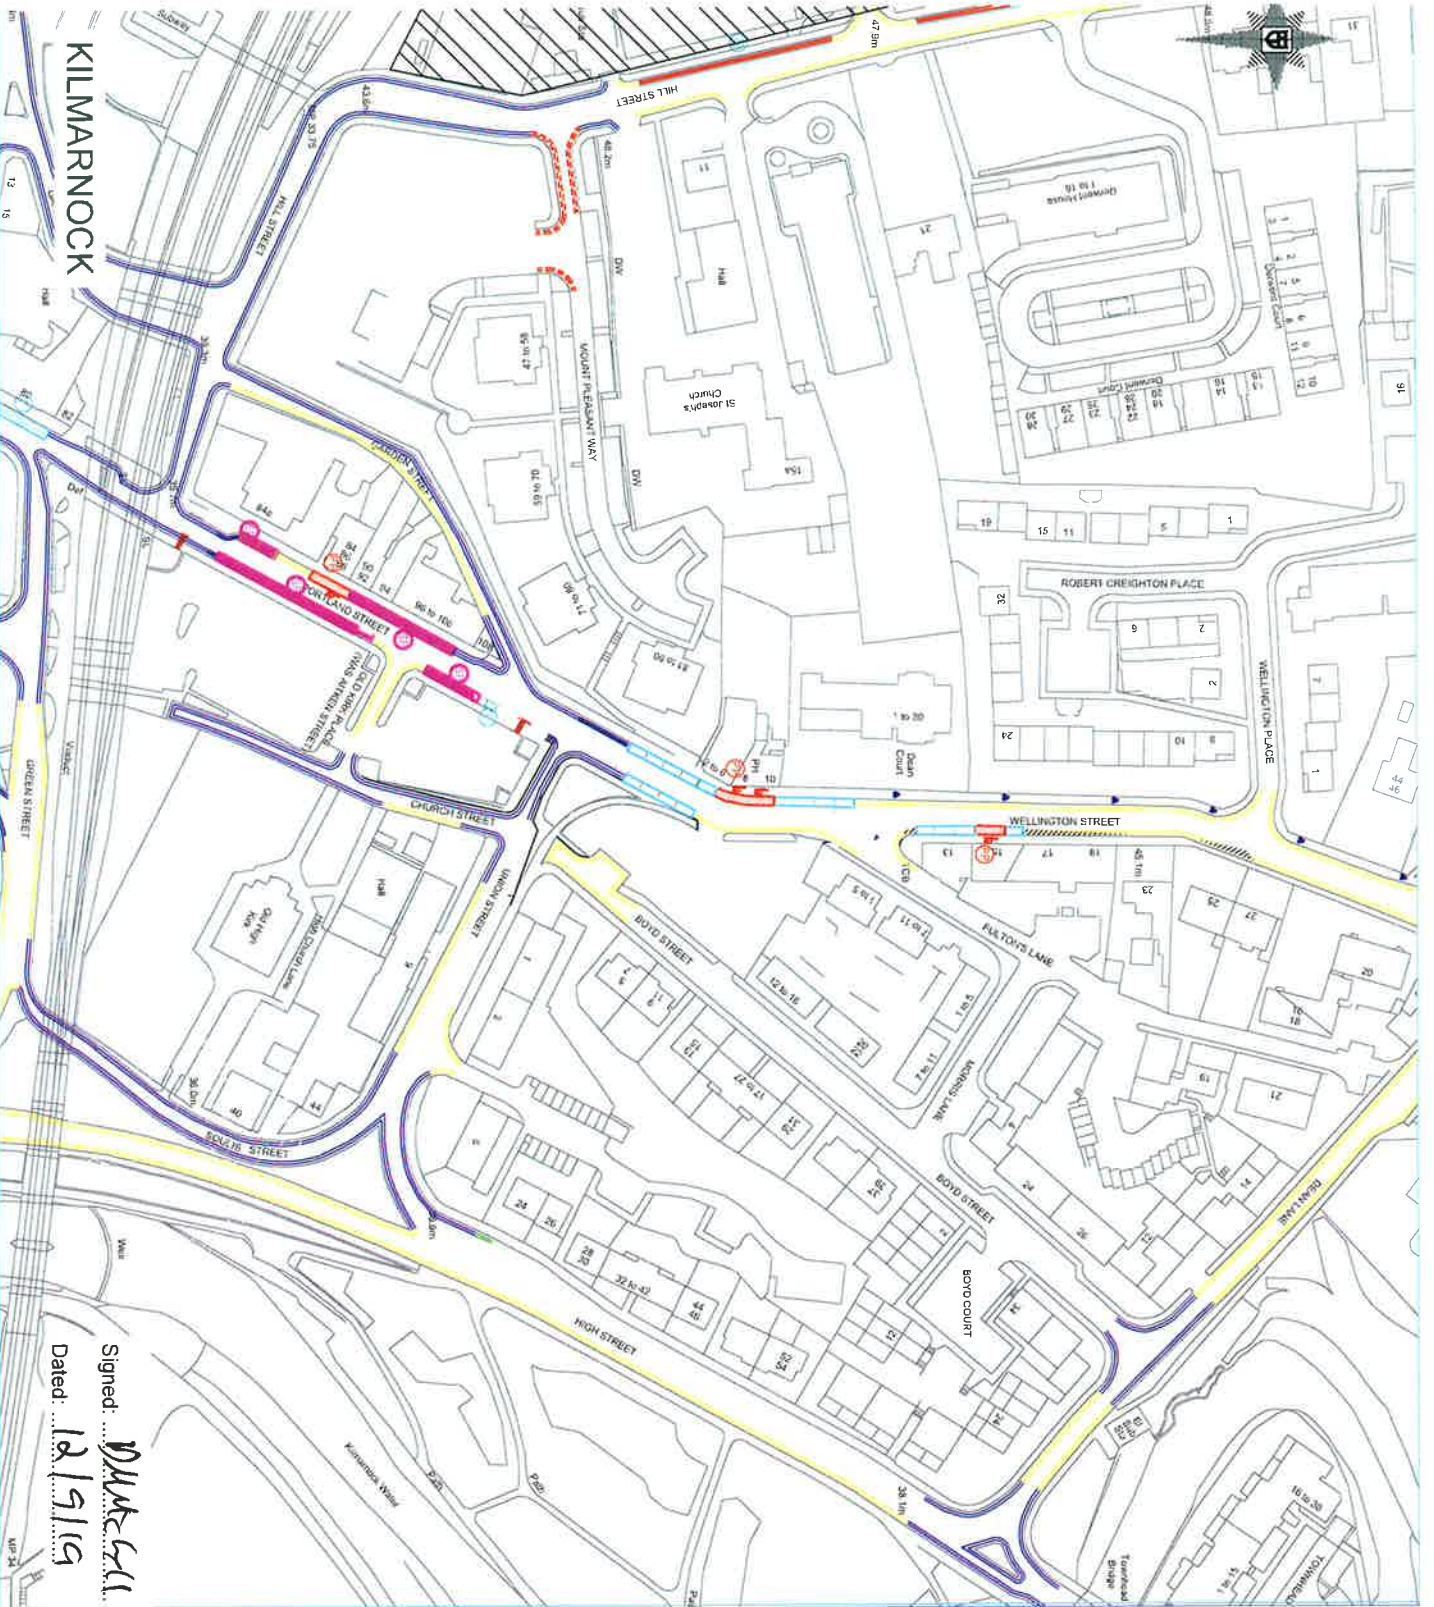

KILMARNOCK

Signed: *D. Mackie*  
 Dated: 12/9/19



**Ayrshire Roads Alliance**  
 A partnership between East Ayrshire Council and South Ayrshire Council

Head of Roads - Ayrshire Roads Alliance  
**Stewart Turner**  
 BSc(Hons), MSc, CEng, MICE, MCHT  
 Opena House 8 John Finnie Street  
 Kilmarnock, KA1 1DD

PLAN REF  
**22A**

**EAST AYRSHIRE COUNCIL**  
 (Various Roads within East Ayrshire)  
 (Waiting and Loading Restrictions  
 and Designated Parking Places)  
 (Amendments)  
 Order 2019

Scale: 1:1250 Date: 3/9/19  
 Drawing prepared at  
 Opena House 8 John Finnie Street  
 Kilmarnock KA1 1DD

**KEY**  
**EXISTING RESTRICTIONS:**

- NO WAITING AT ANY TIME
- NO LOADING AT ANY TIME
- NO WAITING AT ANY TIME
- DESIGNATED PARKING PLACES
- PARKING ZONE B
- MAX STAY 2 HOURS
- NO RETURN 1 HOUR

**DESIGNATED SHARED AREA FOR PERMIT HOLDERS' ZONE E**  
 (Monday to Saturday 9am to 5pm)  
 OR

**LIMITED WAITING**  
 (Monday to Saturday 9am to 5pm  
 waiting limited to 2 hours  
 Return prohibited within 1 hour.)  
**LOADING & UNLOADING BAY**  
 MONDAY TO SATURDAY  
 9:00am TO 5:00pm


**DESIGNATED MOTORCYCLE PARKING PLACES**  
 MAX STAY 2 HOURS  
 NO RETURN 1 HOUR

**NEW RESTRICTIONS:**

- NO WAITING AT ANY TIME
- NO LOADING AT ANY TIME
- NO WAITING AT ANY TIME

**REMOVE DESIGNATED PARKING PLACES PARKING ZONE B AND REPLACE WITH NO WAITING AT ANY TIME**

Reproduced from the Ordnance Survey Mapping with the permission of the Controller of the Majesty's Stationery Office. © Crown Copyright. Unauthorised reproduction infringes Crown Copyright and may lead to prosecution or civil proceedings. East Ayrshire Council SLA Licence Number 100023409

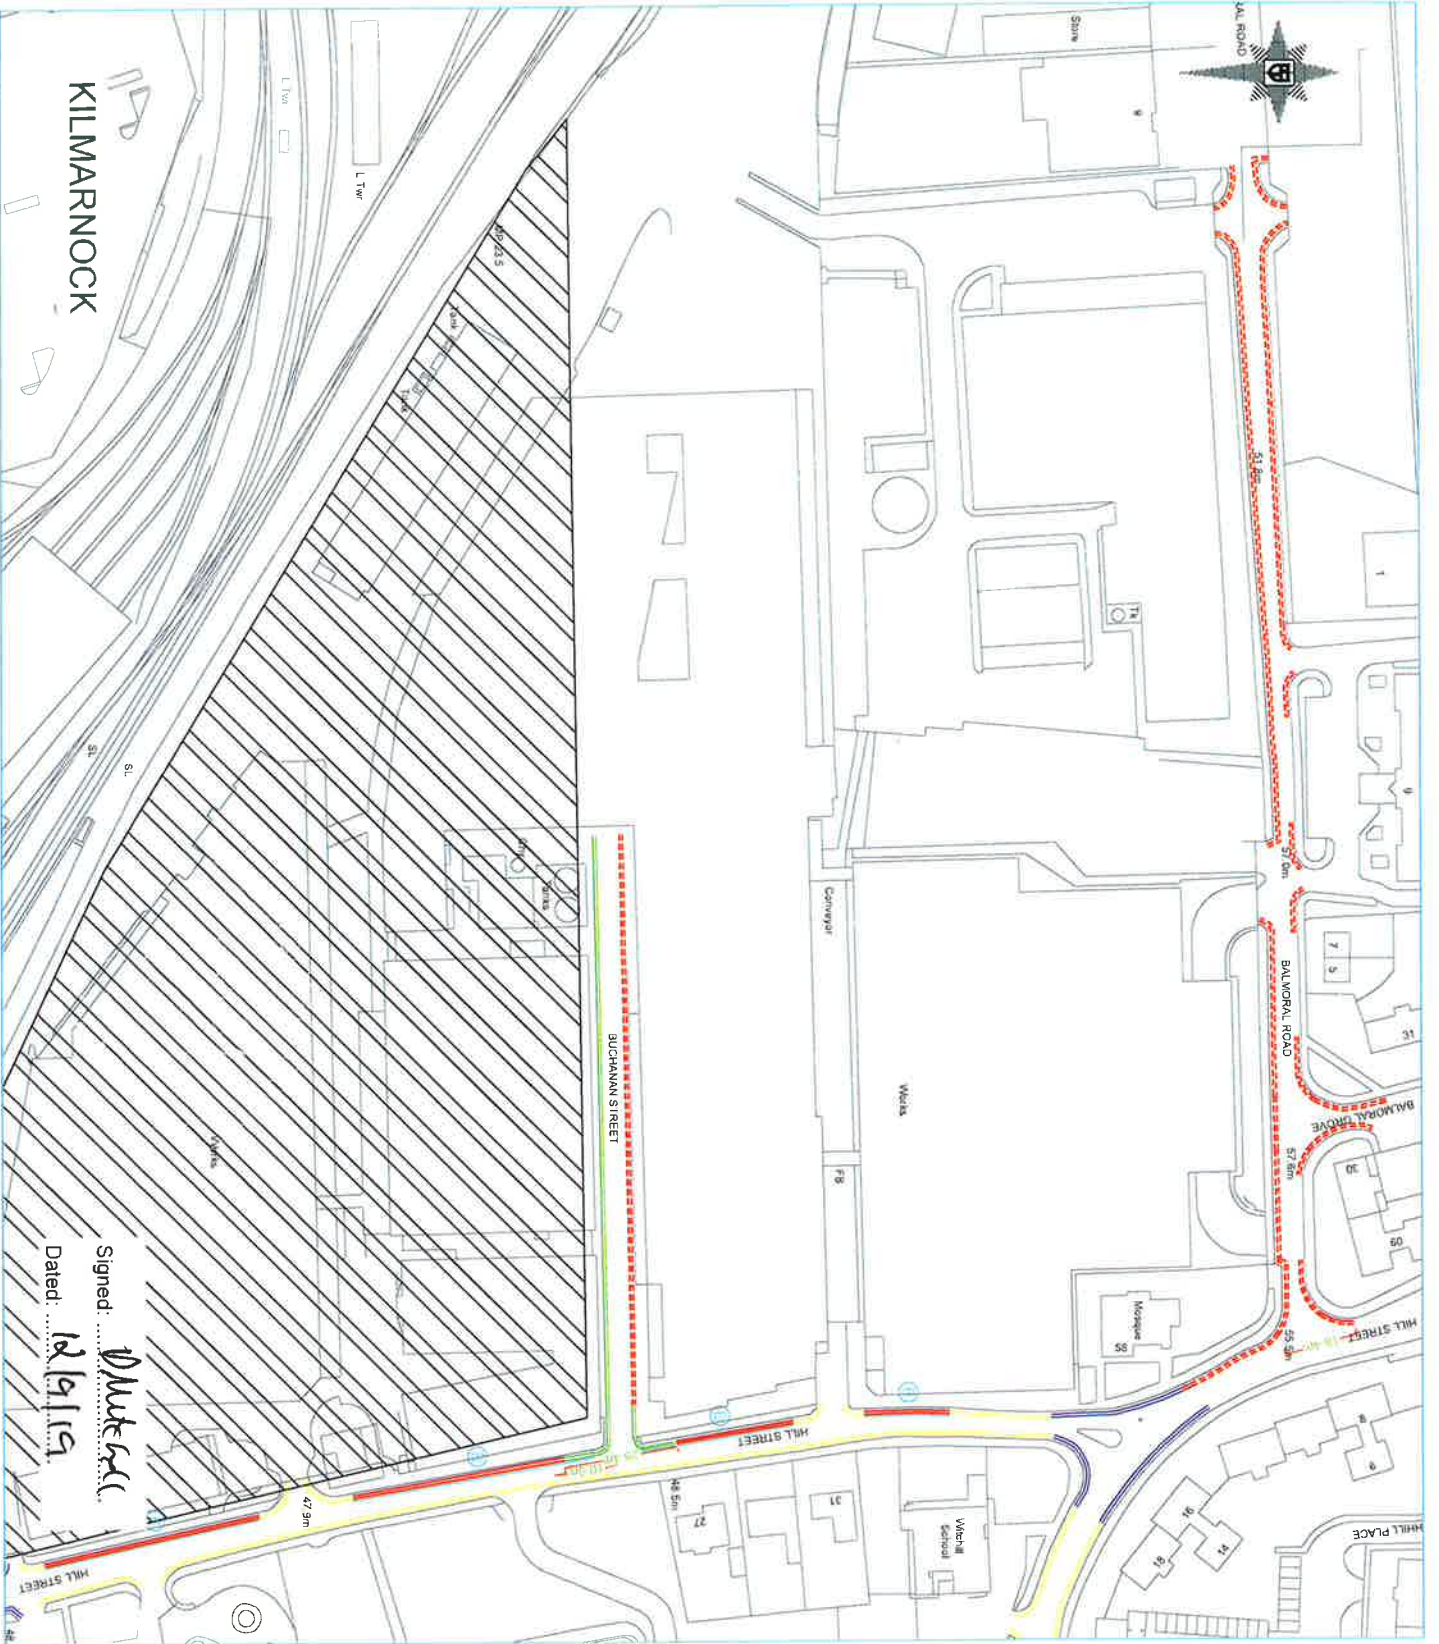

KILMARNOCK

Signed: *DMT*  
 Dated: 12/19/19



PLAN REF  
**222B**

**EAST AYRSHIRE COUNCIL**  
 (Various Roads within East Ayrshire)  
 (Waiting and Loading Restrictions  
 and Designated Parking Places)  
 (Amendments)  
 Order 2019

Scale 1:1250 Date 3/9/19  
 Drawing prepared at  
 Opera House, 8 John Finnie Street,  
 Kilmarnock KA1 1DD

**KEY**

**EXISTING RESTRICTIONS:**

- NO WAITING AT ANY TIME
- NO LOADING AT ANY TIME
- NO WAITING AT ANY TIME
- DESIGNATED PARKING PLACES
- PARKING ZONE B
- MAX STAY 2 HOURS
- NO RETURN 1 HOUR

**NEW RESTRICTIONS:**

- NO WAITING AT ANY TIME
- NO WAITING AT ANY TIME
- NO LOADING AT ANY TIME
- REMOVE DESIGNATED PARKING PLACES PARKING ZONE B AND REPLACE WITH NO WAITING AT ANY TIME

Reproduced from the Ordnance Survey Mapping with the permission of the Controller of Her Majesty's Stationery Office. © Crown Copyright. Unauthorised reproduction infringes Crown Copyright and may lead to prosecution or civil proceedings. East Ayrshire Council SLA Licence Number 100023408



Signed: *D. Turner*  
 Dated: 10/9/19

Signed: .....  
 Dated: .....

**KILMARNOCK**



A partnership between East Ayrshire Council and South Ayrshire Council

Head of Roads - Ayrshire Roads Alliance  
**Stewart Turner**  
 BSc(Hons), MSc, CEng, MICE, MCHIT  
 Opera House, 8 John Finnie Street  
 Kilmarnock KA1 1DD

PLAN REF  
**250C**

**EAST AYRSHIRE COUNCIL**  
 (Various Roads within East Ayrshire)  
 (Waiting and Loading Restrictions  
 and Designated Parking Places)  
 (Amendments)  
 Order 2019


Scale 1:1250 Date 10/9/19  
 Drawing prepared at:  
 Opera House, 8 John Finnie Street,  
 Kilmarnock KA1 1DD

**KEY**

- Existing restrictions:**
- NO WAITING AT ANY TIME
  - NO WAITING AND NO LOADING AT ANY TIME

- NEW RESTRICTIONS:**
- NO WAITING AT ANY TIME
  - NO LOADING AT ANY TIME
  - NO WAITING AT ANY TIME
  - NO LOADING 0800-0930 AND 1600-1800

Reproduced from the Ordnance Survey Mapping with the permission of the Controller of Her Majesty's Stationery Office. © Crown Copyright. Unauthorised reproduction of this information is prohibited and may lead to prosecution or civil proceedings. East Ayrshire Council SIA Licence Number: 100023409

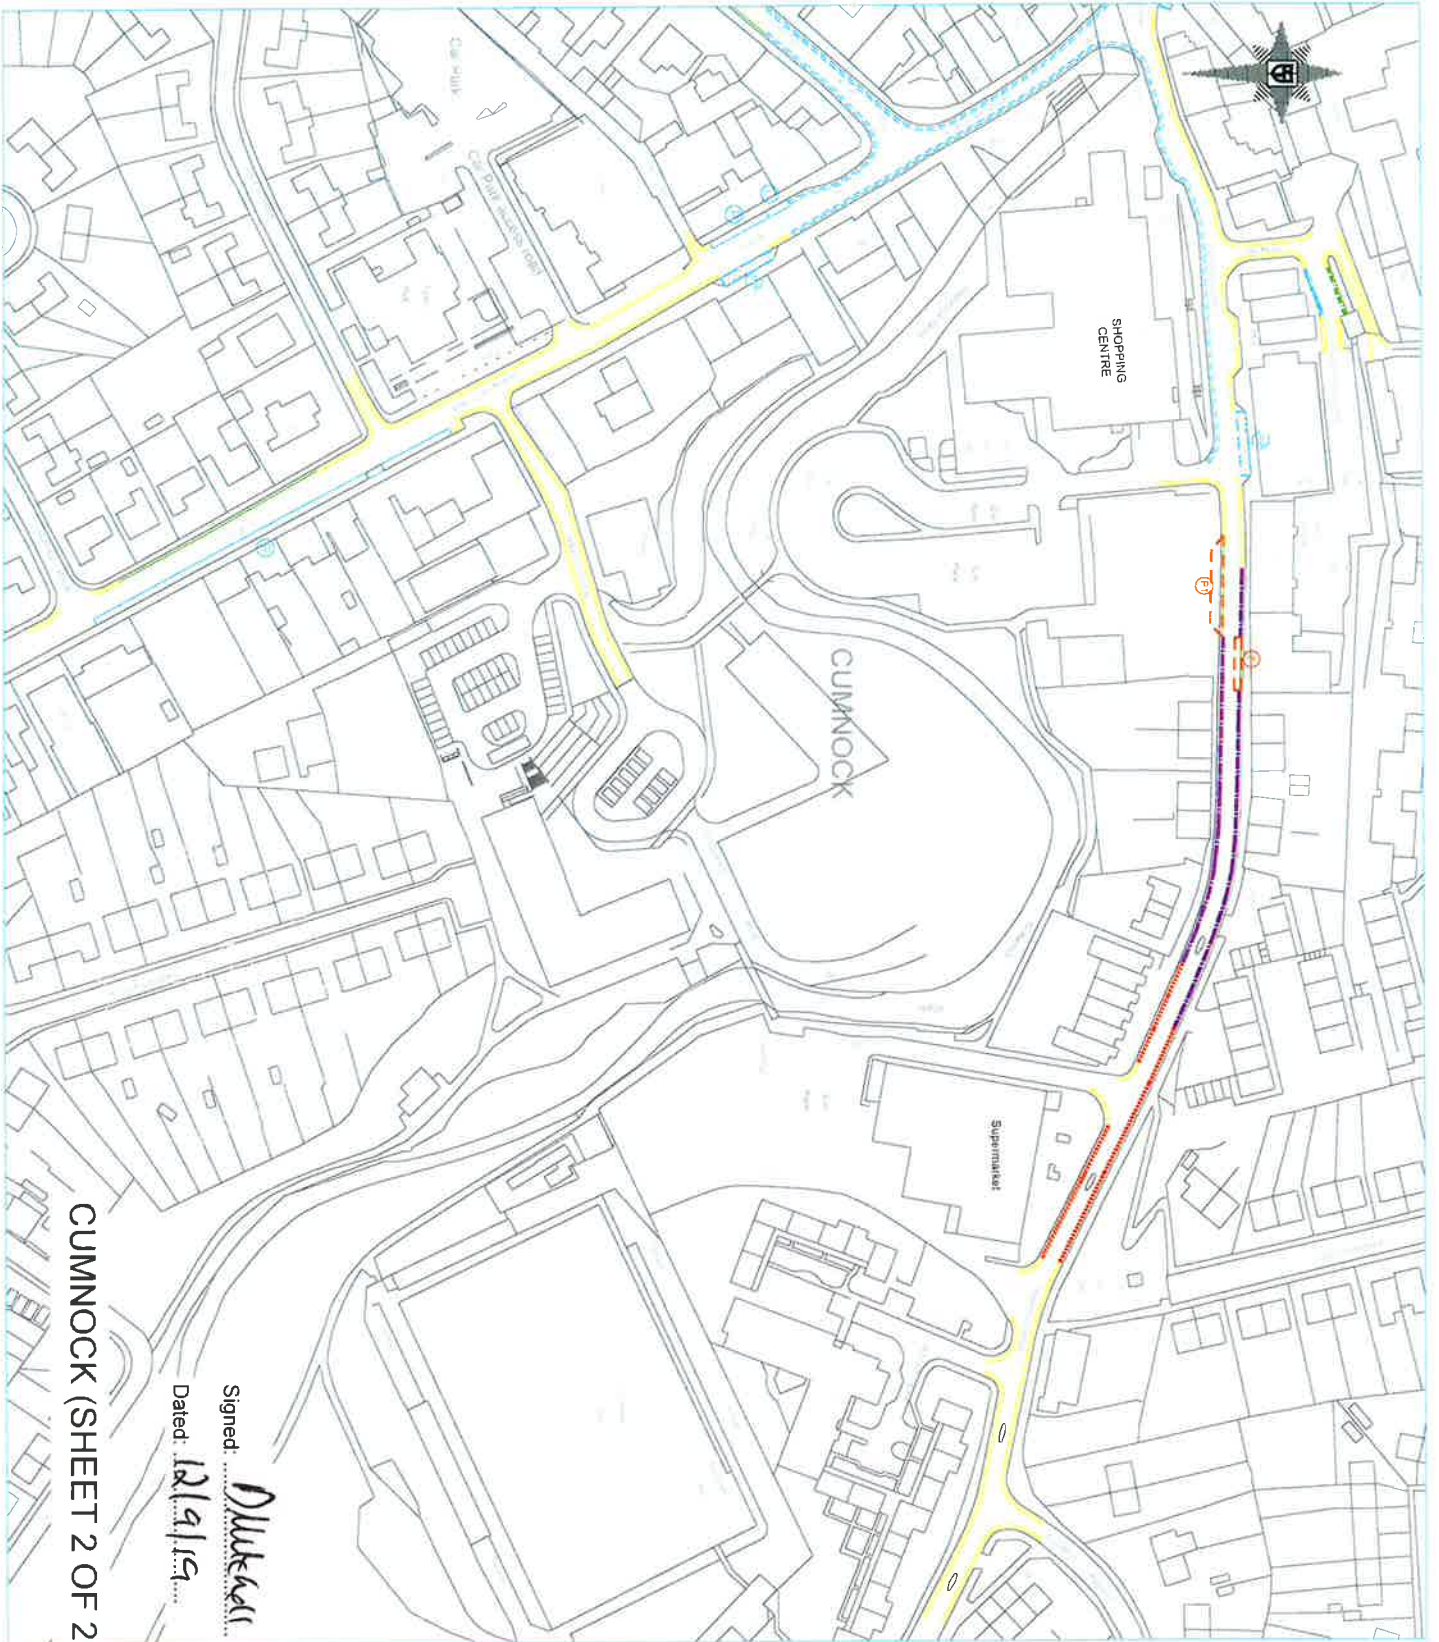

Signed: *D. Luker*  
 Dated: 12/9/19

CUMNOCK (SHEET 2 OF 2)



**Ayrshire Roads Alliance**  
 A partnership between East Ayrshire Council and South Ayrshire Council.

**Stewart Turner**  
 Bechtel, MSc, CEng, MICE, MCHT  
 Opera House, 8 John Finnie Street,  
 Kilmarnock, KA1 1DD

PLAN REF  
**29**


**EAST AYRSHIRE COUNCIL**  
 (Various Roads within East Ayrshire)  
 (Waiting and Loading Restrictions  
 and Designated Parking Places)  
 (Amendments)  
 Order 2019

Scale: 1:1250 Date: 3/9/19  
 Drawing prepared at  
 Opera House, 8 John Finnie Street,  
 Kilmarnock, KA1 1DD

**EXISTING RESTRICTIONS:**

- NO WAITING AT ANY TIME
  - NO LOADING AT ANY TIME
  - NO WAITING AT ANY TIME
  - NO WAITING - MON TO SAT 9.00am-8.00pm
  - NO WAITING AT ANY TIME
  - NO LOADING 8.30am TO 9.30am
  - 12.30pm TO 2.00pm, 4.30pm TO 5.30pm MONDAY TO SATURDAY
  - LOADING AND UNLOADING AT ANY TIME
  - DESIGNATED DISABLED PERSON'S PARKING BAY
  - MAX STAY 2 HOURS
  - NO RETURN 1 HOUR
  - LIMITED WAITING
  - MONDAY TO SATURDAY 9.00am TO 5.00pm, MAX STAY 1 HOUR
  - NO RETURN 1 HOUR
  - LOADING AND UNLOADING
  - MONDAY TO FRIDAY 9.00am TO 5.00pm, SATURDAY 9.00am TO 1.00pm
- NEW RESTRICTIONS:**
- NO WAITING NO LOADING OR UNLOADING AT ANY TIME
  - NO WAITING AT ANY TIME
  - LOADING AND UNLOADING AT ANY TIME
  - LIMITED WAITING 6.00am TO 8.00pm, MAX STAY 30MINS, NO RETURN 1 HOUR

Reproduced from the Ordnance Survey Mapping with the permission of the Controller of Her Majesty's Stationery Office. © Crown Copyright. Unauthorised reproduction infringes Crown Copyright and may lead to prosecution or civil proceedings. East Ayrshire Council SIA Licence Number: 10023408

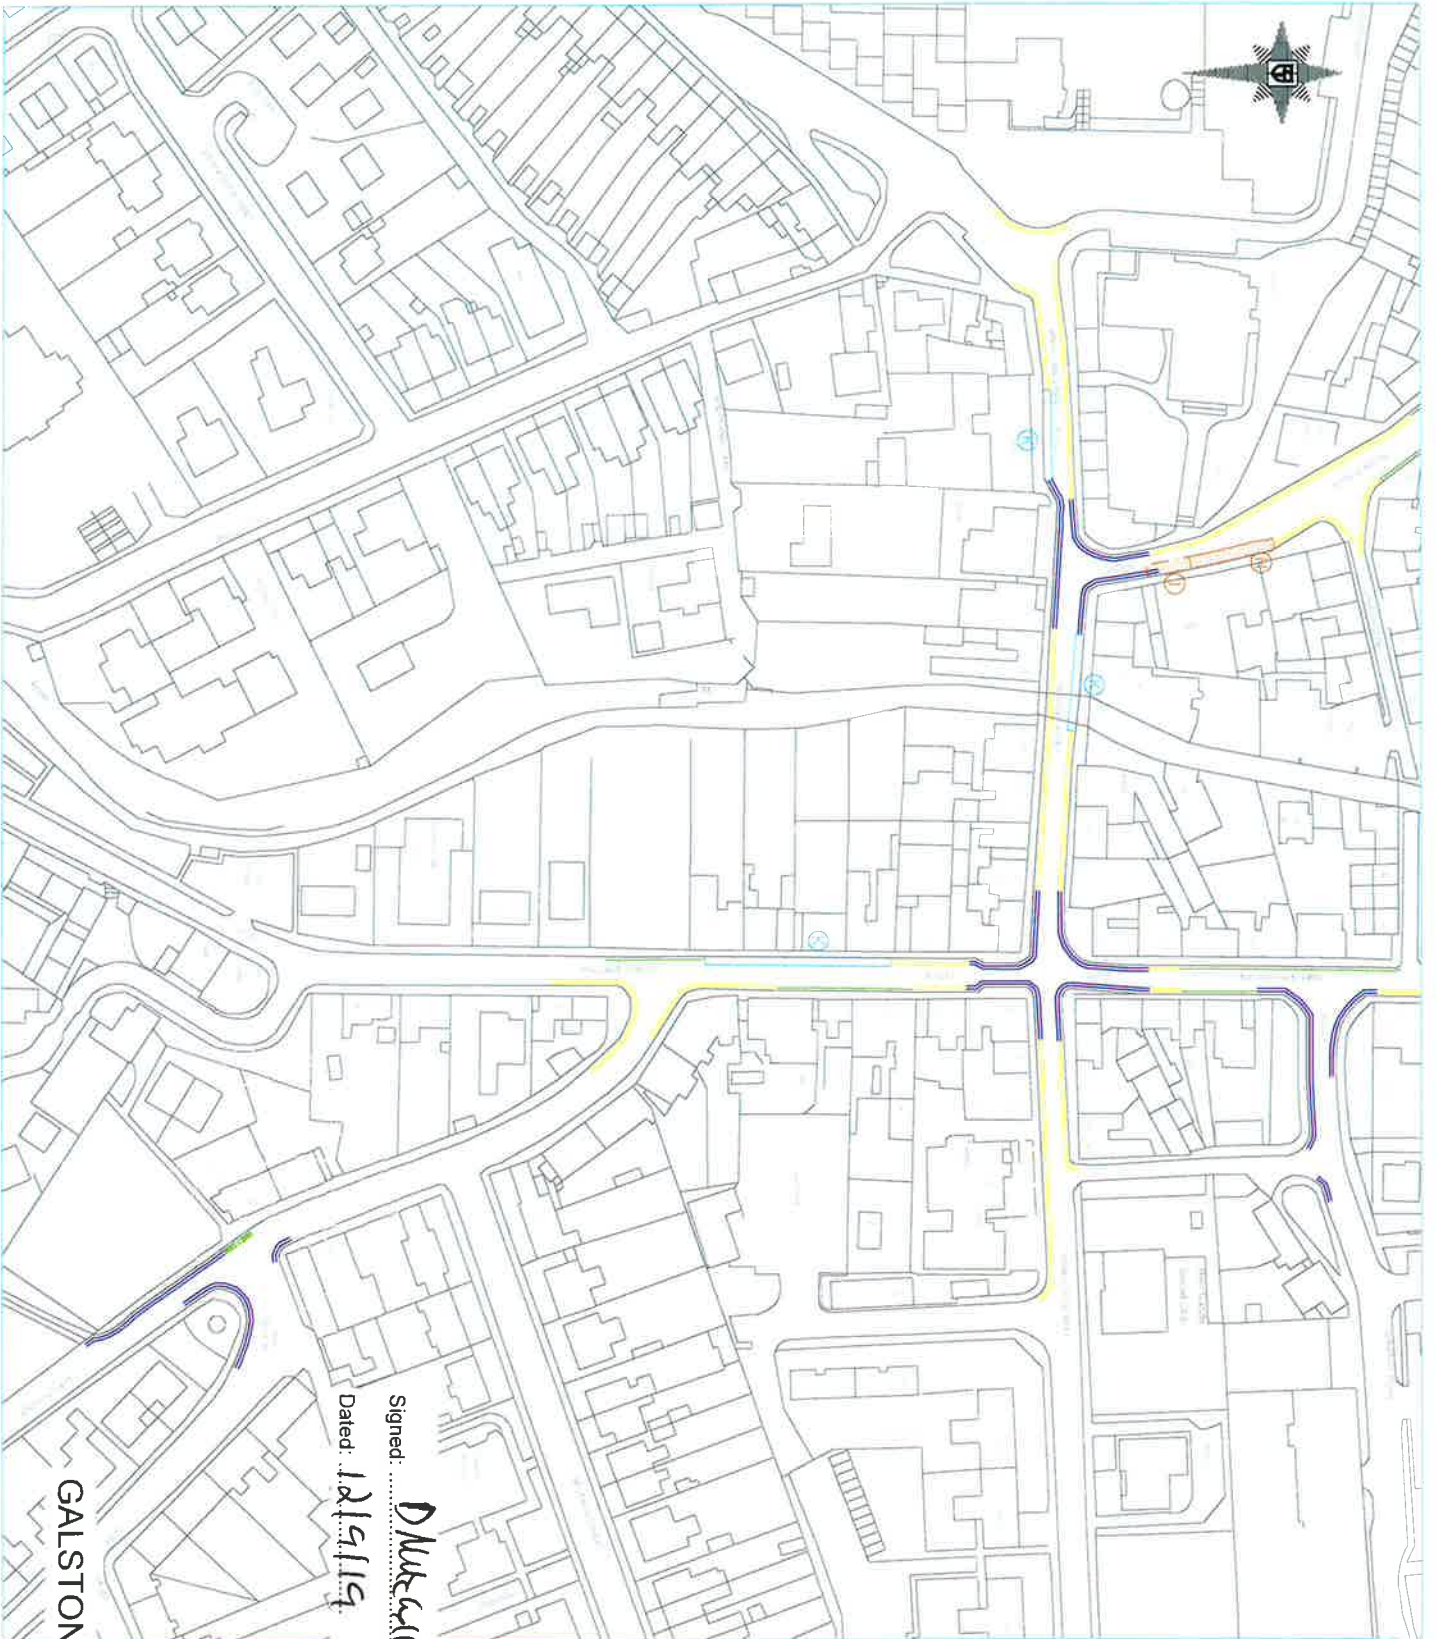

Signed: *D. M. G. G. G.*  
 Dated: 12/19/19

GALSTON



**Ayrshire Roads Alliance**  
 A Partnership between East Ayrshire Council and South Ayrshire Council

Head of Roads - Ayrshire Roads Alliance  
**Stewart Turner**  
 Sections, MSc, CEng, MICE, MCHIT  
 Opera House, 8 John Finnie Street  
 Kilmarnock, KA1 1DD

PLAN REF  
**31**

**EAST AYRSHIRE COUNCIL**  
 (Various Roads within East Ayrshire)  
 (Waiting and Loading Restrictions  
 and Designated Parking Places)  
 (Amendments)  
 Order 2019

Scale: 1:1250 Date: 3/9/19  
 Drawing prepared at  
 Opera House, 8 John Finnie Street,  
 Kilmarnock KA1 1DD


**KEY**  
**EXISTING RESTRICTIONS:**

- NO WAITING AT ANY TIME NO LOADING AT ANY TIME
- NO WAITING AT ANY TIME
- NO WAITING MONDAY TO SATURDAY 8.00am-8.00pm
- NO WAITING MON-SAT 9am-5pm
- LOADING FOR GOODS VEHICLES MONDAY TO SATURDAY 7.00am TO 3.00am
- LIMITED WAITING MONDAY TO SATURDAY 9.00am TO 3.00pm MAX STAY 2 HOURS NO RETURN 1 HOUR

**NEW RESTRICTIONS:**

- LIMITED WAITING MONDAY TO SATURDAY 9.00am TO 5.00pm REDUCE MAX STAY FROM 2 HOURS TO 90 MINUTES NO RETURN 1 HOUR
- EXISTING LOADING BAY FOR GOODS VEHICLES TO BE REMOVED AND REPLACED WITH LIMITED WAITING MONDAY TO SATURDAY 9.00am TO 5.00pm MAX STAY 1 HOUR MINUTES NO RETURN 1 HOUR

Reproduced from the Ordnance Survey Mapping with the permission of the Ordnance Survey. All rights reserved. Unauthorised reproduction infringes Crown Copyright and may lead to prosecution or civil proceedings. East Ayrshire Council SIA Licence Number: 100025403

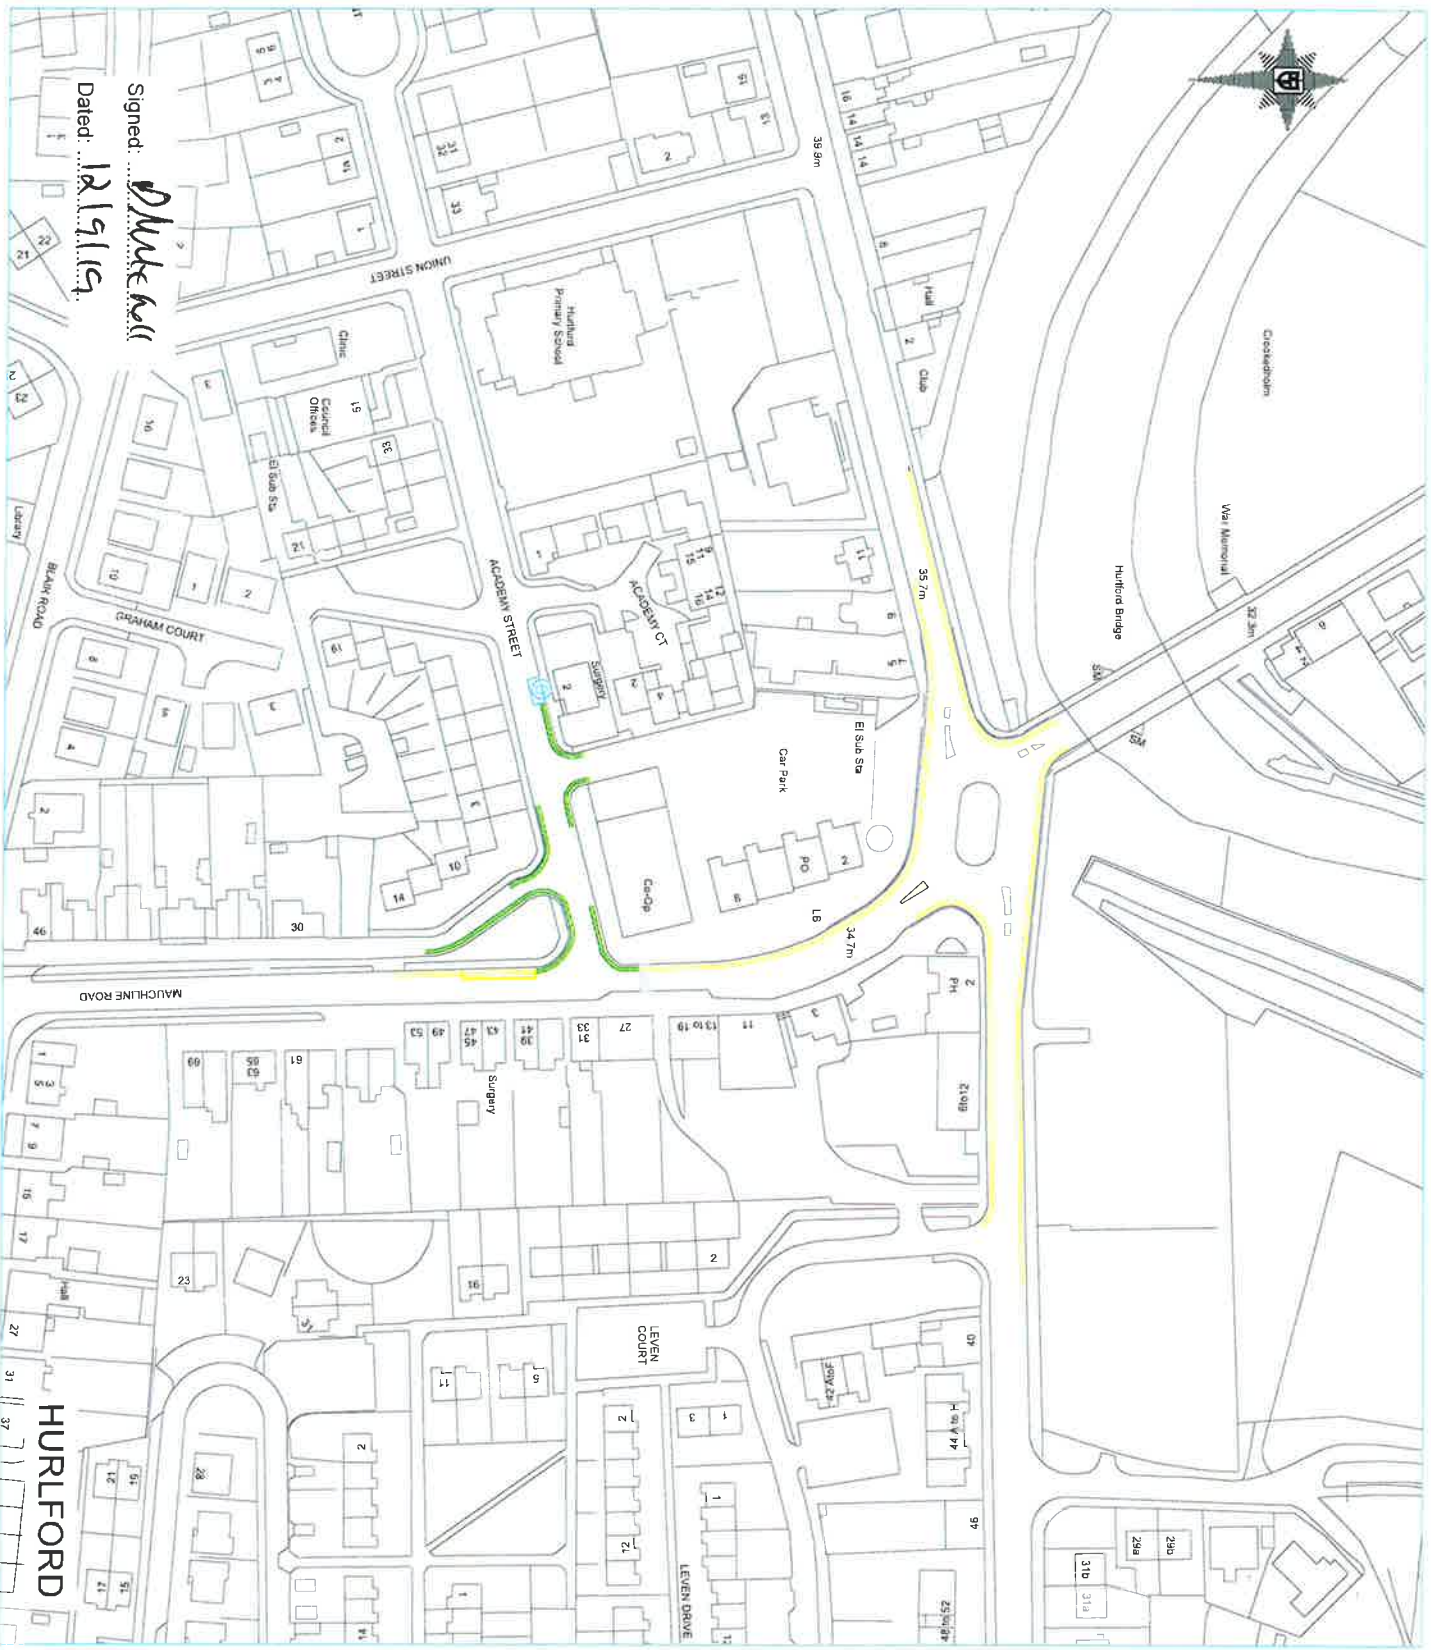

Signed: *Mike Hill*  
Dated: 12/9/19

# PLAN REF 32

**EAST AYRSHIRE COUNCIL**  
(Various Roads within East Ayrshire)  
(Waiting and Loading Restrictions  
and Designated Parking Places)  
(Amendments)  
Order 2019

Scale 1:1250 Date 3/9/19  
Drawing prepared at:  
Opera House, 8 John Finnie Street  
Kilmarnock KA1 1DD

### KEY

- Existing Restrictions**  
NO WAITING AT ANY TIME
- New Restrictions**  
NO WAITING AND NO LOADING AT ANY TIME  
DISABLED PERSONS PARKING PLACE - MAX STAY 2HR




**Ayrshire Roads Alliance**  
A partnership between East Ayrshire Council and South Ayrshire Council  
**Head of Roads - Ayrshire Roads Alliance**  
**Stewart Turner**  
BS(Infra), MSc, CEIG, MICE, MCHT  
Opera House, 8 John Finnie Street  
Kilmarnock, KA1 1DD

Reproduced from the Ordnance Survey Mapping with the permission of the Controller of Her Majesty's Stationery Office, © Crown Copyright. Unauthorised reproduction infringes Crown Copyright and may lead to prosecution or civil proceedings. East Ayrshire Council SA/2019/0005/000  
10005480



MILNS

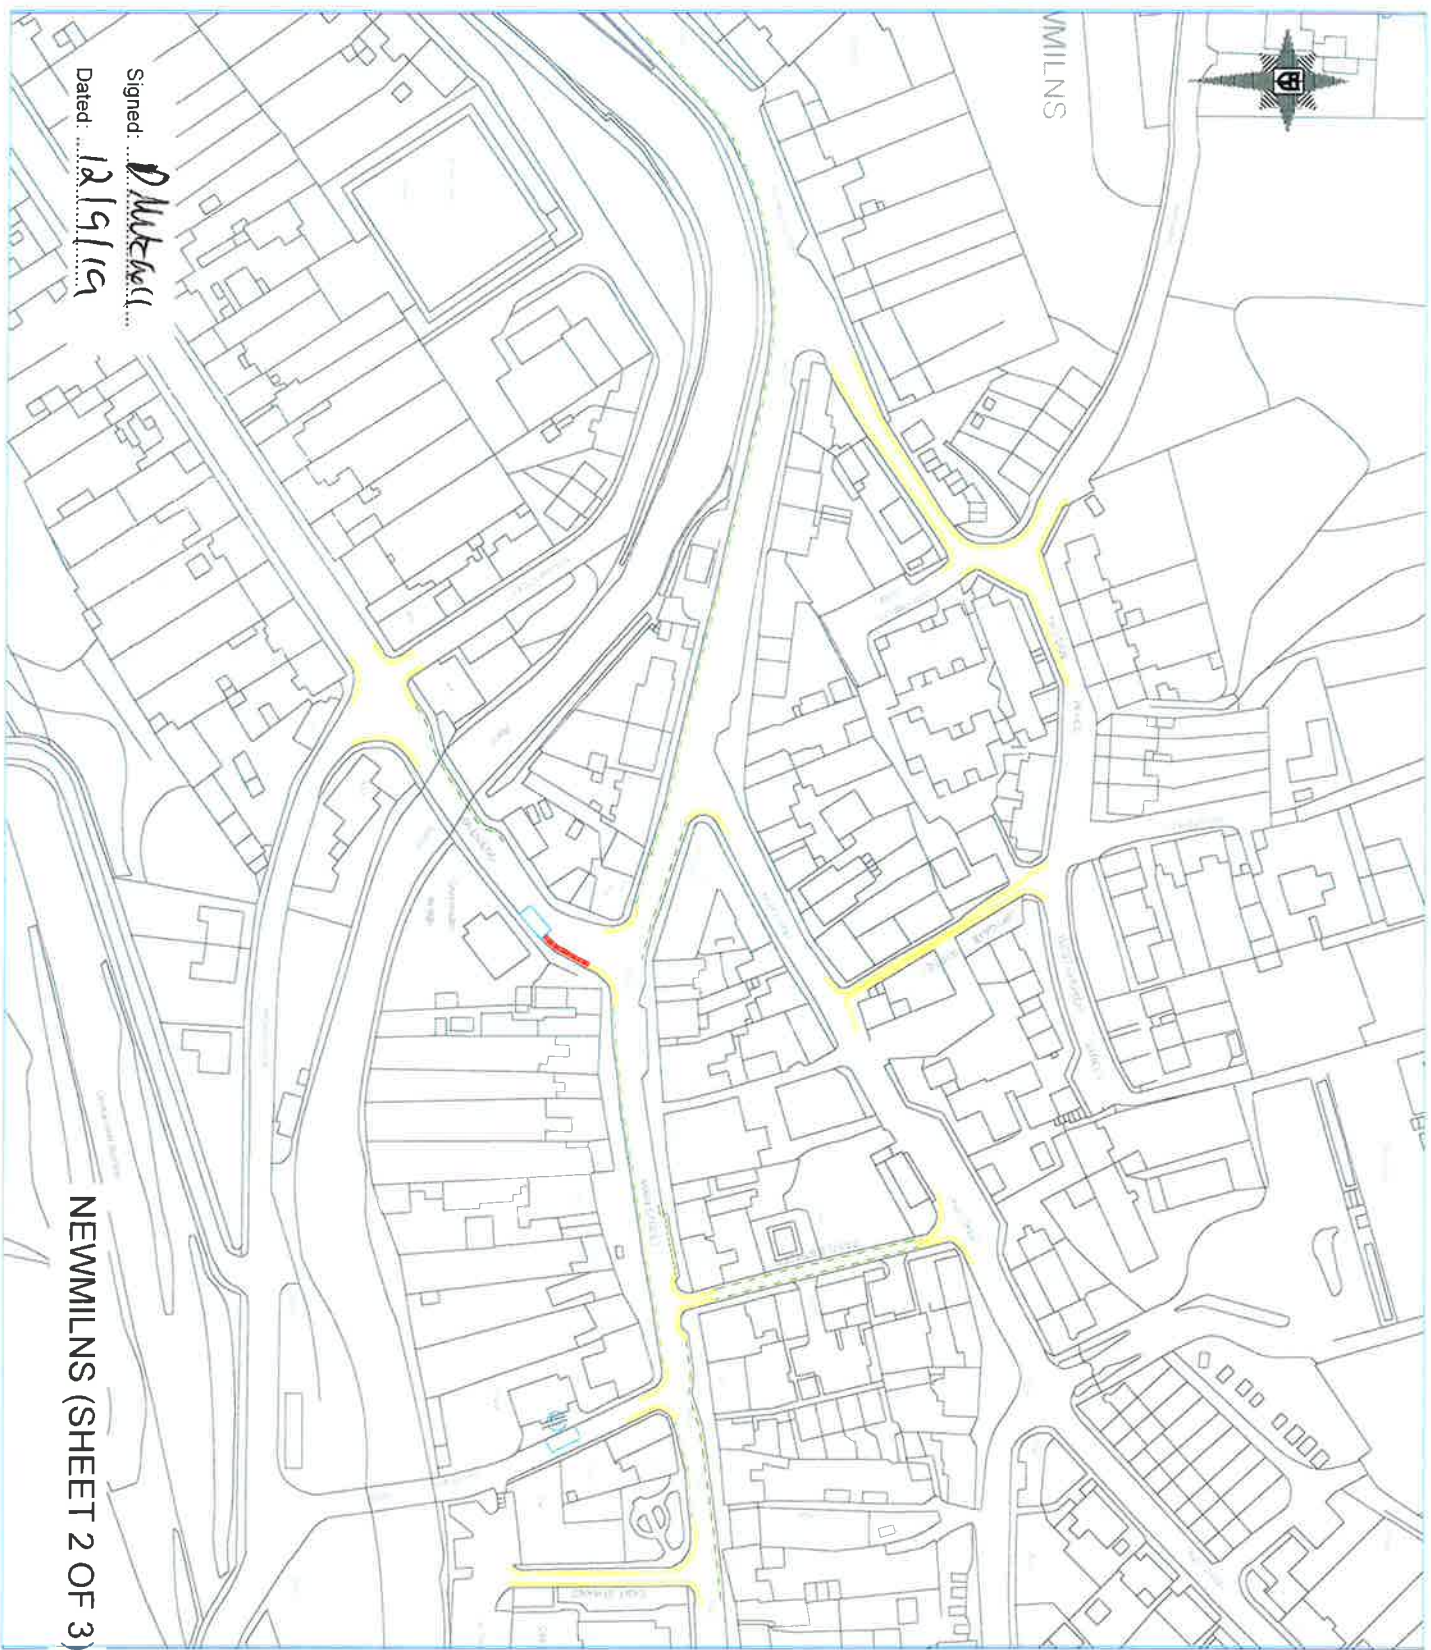

Signed: *D. McNeill*

Dated: 12/9/19

NEWMILNS (SHEET 2 OF 3)



**Ayrshire Roads Alliance**  
A partnership between East Ayrshire Council and South Ayrshire Council.

Head of Roads - Ayrshire Roads Alliance  
**Stewart Turner**  
BSch(Res), MSc, CEng, MICE, MCIT  
Opera House, 6 John Finnie Street  
Kilmarnock, KA1 1DD

PLAN REF  
**37**


**EAST AYRSHIRE COUNCIL**  
(Various Roads within East Ayrshire)  
(Waiting and Loading Restrictions and Designated Parking Places) (Amendments)  
Order 2019

Scale 1:1250 Date 3/9/19  
Drawing prepared at:  
Opera House, 6 John Finnie Street,  
Kilmarnock, KA1 1DD

**KEY**

- EXISTING RESTRICTIONS
- NO WAITING AT ANY TIME
- NO WAITING MONDAY TO SATURDAY 9.00am TO 5.30pm
- DESIGNATED DISABLED PERSON'S PARKING BAY MONDAY TO FRIDAY 9.00am TO 7.00pm, SATURDAY 9.00am TO 12.00pm. MAX STAY 2 HOURS. NO RETURN 1 HOUR
- DESIGNATED DISABLED PERSON'S PARKING BAY
- NEW RESTRICTIONS
- NO WAITING AT ANY TIME

Reproduced from the Ordnance Survey Mapping with the permission of the Controller of Her Majesty's Stationery Office. © Crown Copyright. Unauthorised reproduction infringes Crown Copyright and may lead to prosecution. East Ayrshire Council SIA Licence Number: 10023408

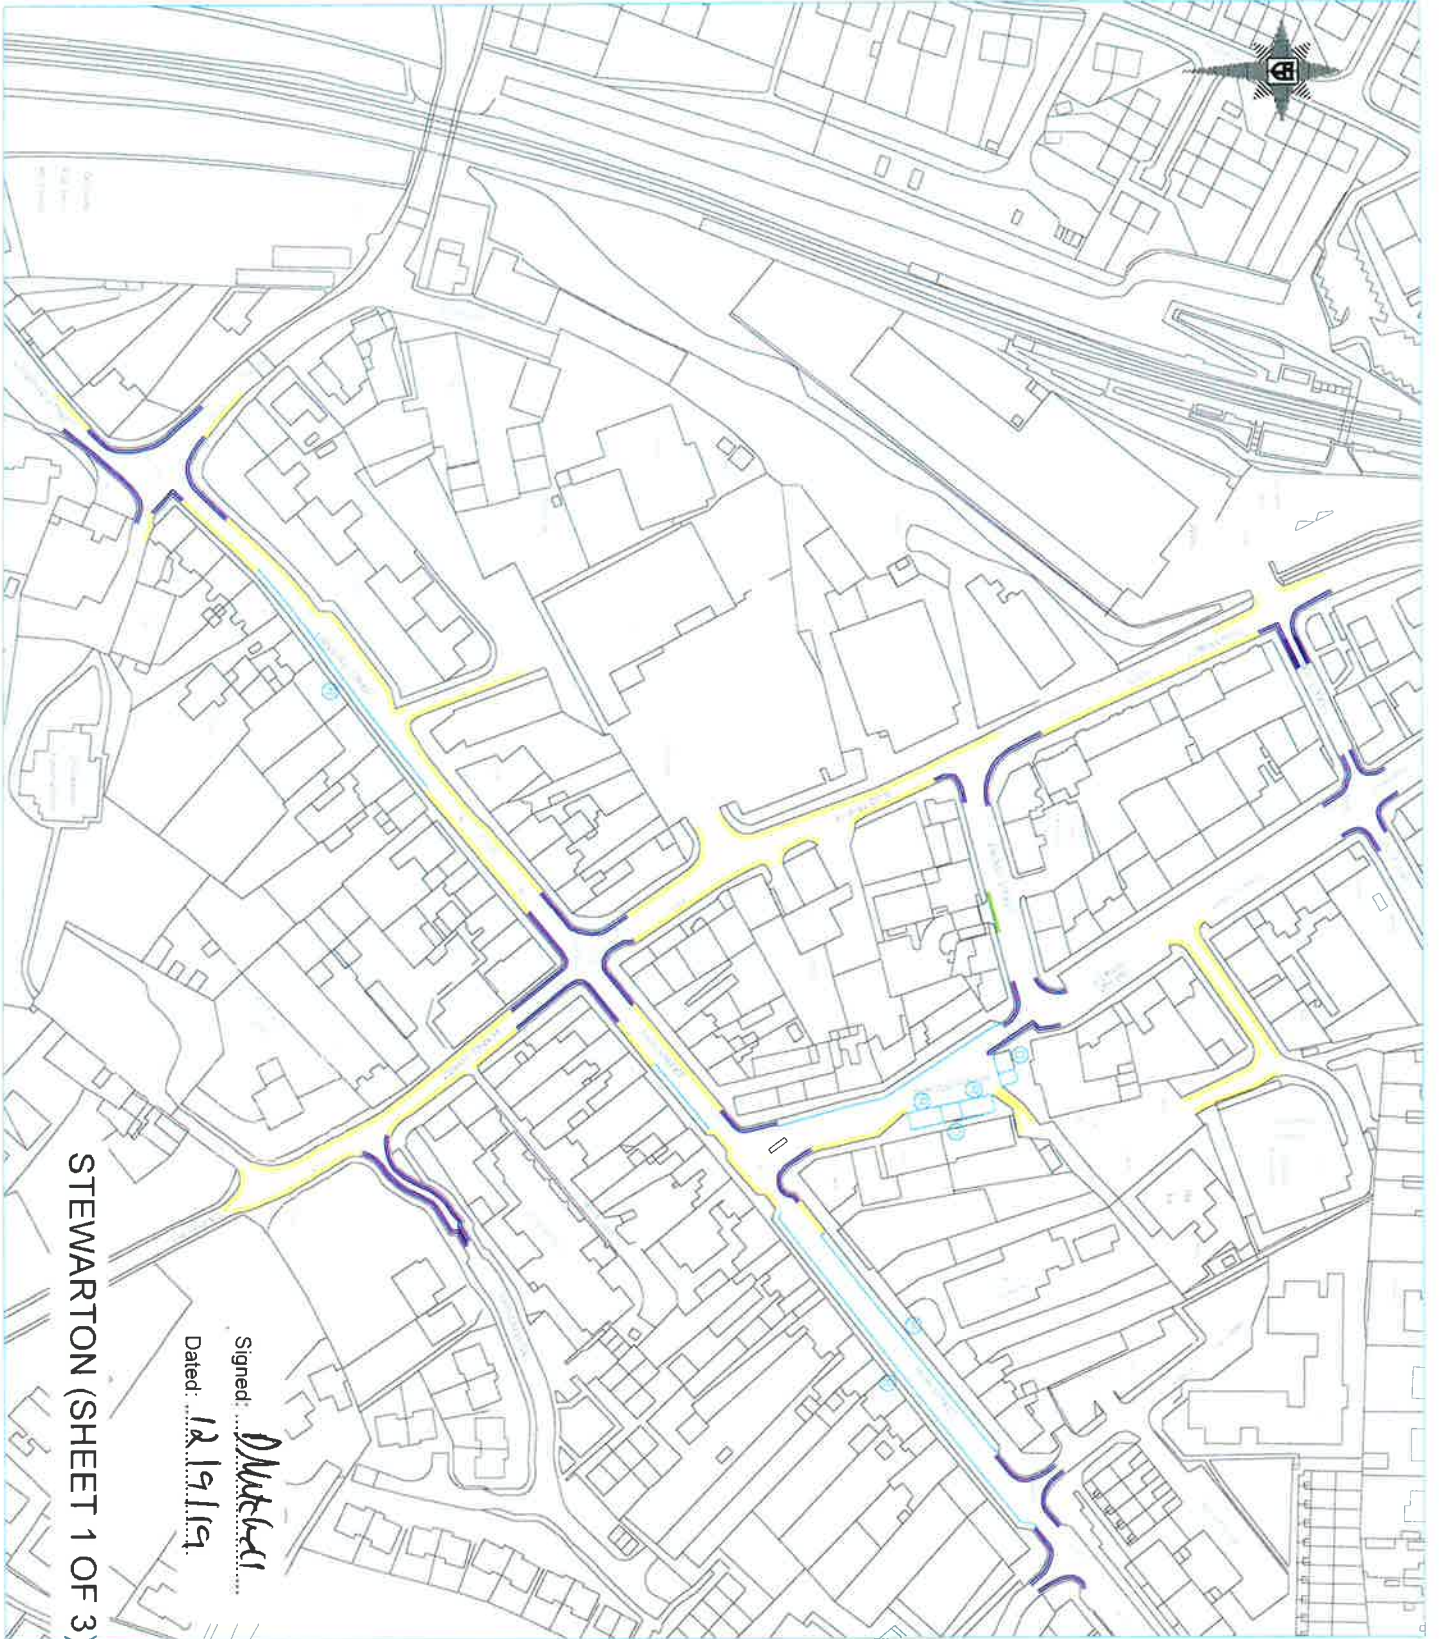

STEWARTARTON (SHEET 1 OF 3)

Signed: *M. Turner*  
 Dated: 12/19/19



**Ayrshire Roads Alliance**  
 A partnership between East Ayrshire Council and South Ayrshire Council

Head of Roads - Ayrshire Roads Alliance  
**Stewart Turner**  
 BSc(Hons) MSc. CGEM MICE MCHT  
 Opera House 8 John Finnie Street  
 Kilmarnock KA1 1DD

PLAN REF  
**39**

EAST AYRSHIRE COUNCIL  
 (Various Roads within East Ayrshire)  
 (Waiting and Loading Restrictions  
 and Designated Parking Places)  
 (Amendments)  
 Order 2019

Scale: 1:1250 Date: 3/9/19  
 Drawing prepared at:  
 Opera House, 8 John Finnie Street,  
 Kilmarnock KA1 1DD

**KEY**

**Existing restrictions:**

- NO WAITING AT ANY TIME
- NO LOADING AT ANY TIME
- NO WAITING AT ANY TIME
- NO LOADING AT ANY TIME
- DESIGNATED DISABLED PERSON'S PARKING BAY
- MAX STAY 2 HOURS
- NO RETURN 1 HOUR
- LIMITED WAITING
- MONDAY TO FRIDAY 9.00am TO 5.00pm SATURDAY 9.00am TO 1.00pm MAX STAY 1 HOUR NO RETURN 1 HOUR

**NEW RESTRICTIONS:**

- NO WAITING AT ANY TIME
- NO LOADING AT ANY TIME

Reproduced from the Ordnance Survey Mapping with the permission of the Controller of Her Majesty's Stationery Office. All rights reserved. Copyright and may lead to prosecution or civil proceedings. East Ayrshire Council SLA Licence Number 100023409