











PLAN REF **22A**

This is the Plan referred to in the foregoing East Ayrshire Council (Various Roads within East Ayrshire) (Waiting and Loading Restrictions and Designated Parking Places) (Amendments) Order 2016

Scale: NTS Date: 21/01/2016

Drawing prepared at:
The Johnnie Walker Bond,
15 Strand Street, Kilmarnock KA1 1HU

- KEY**
- EXISTING RESTRICTIONS:**
-  NO WAITING AT ANY TIME; NO LOADING AT ANY TIME
 -  NO WAITING AT ANY TIME
 -  DESIGNATED PARKING PLACES PARKING ZONE B MAX STAY 2 HOURS, NO RETURN 1 HOUR
- NEW RESTRICTIONS:**
-  LIMITED WAITING MONDAY TO SATURDAY, 9.00am TO 5.00pm, MAX STAY 30 MINUTES, NO RETURN WITHIN 30 MINUTES
 -  DESIGNATED SHARED AREA FOR PERMIT HOLDERS ZONE F (Monday to Saturday 9am to 5pm) OR LIMITED WAITING (Monday to Saturday 9am to 5pm, waiting limited to 2 hours. Return prohibited within 1 hour.)
 -  LOADING & UNLOADING BAY MONDAY TO SATURDAY, 9.00am TO 5.00pm
 -  REMOVE NO WAITING AT ANY TIME; NO LOADING AT ANY TIME
 -  NO WAITING AT ANY TIME; NO LOADING AT ANY TIME
 -  DESIGNATED MOTORCYCLE PARKING PLACES MAX STAY 2 HOURS, NO RETURN 1 HOUR

Signed: 
Dated: 25 APRIL 2016



Head of Roads - Ayrshire Roads Alliance
Stewart Turner
 BSc(Hons), MSc, CEng, MICE, MCIHT
 The Johnnie Walker Bond,
 15 Strand Street, Kilmarnock, KA1 1HU


PLAN REF

24

This is the Plan referred to in the foregoing East Ayrshire Council (Various Roads within East Ayrshire) (Waiting and Loading Restrictions and Designated Parking Places) (Amendments) Order 2016

Scale: 1:1250 Date: 21/01/2016
 Drawing prepared at:
 The Johnnie Walker Bond,
 15 Strand Street, Kilmarnock KA1 1HU

- KEY**
- EXISTING RESTRICTIONS:**
-  NO WAITING AT ANY TIME; NO LOADING AT ANY TIME
 -  NO WAITING MONDAY TO FRIDAY 8.30am-9.30am, 2.30pm-4.00pm & NO LOADING MONDAY TO FRIDAY 8.30am-9.30am, 2.30pm-4.00pm
- NEW RESTRICTIONS:**
-  NO WAITING AT ANY TIME

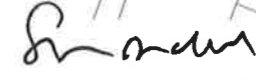Signed: 
 Dated: 25 April 2016

KILMARNOCK

Reproduced from the Ordnance Survey Mapping with the permission of the Controller of Her Majesty's Stationery Office, © Crown Copyright. Unauthorised reproduction infringes Crown Copyright and may lead to prosecution or civil proceedings. East Ayrshire Council SLA Licence Number: 100023409.



Target

Silverwood Primary School

KENNEDY DRIVE

LIVINGSTONE COURT



Signed: *[Signature]*
 Dated: 25 APRIL 2016

KILMARNOCK

PLAN REF **24A**

This is the Plan referred to in the foregoing East Ayrshire Council (Various Roads within East Ayrshire) (Waiting and Loading Restrictions and Designated Parking Places) (Amendments) Order 2016

Scale: NTS Date: 21/01/2016
 Drawing prepared at:
 The Johnnie Walker Bond,
 15 Strand Street, Kilmarnock KA1 1HU

- KEY**
- NEW RESTRICTIONS:**
- - - - - NO WAITING AT ANY TIME
 - - - - - NO WAITING MON TO FRI 8.00am to 4.00pm

PLAN REF **25A**



This is the Plan referred to in the foregoing East Ayrshire Council (Various Roads within East Ayrshire) (Waiting and Loading Restrictions and Designated Parking Places) (Amendments) Order 2016

Scale: 1:1250 Date: 25/01/2016



Drawing prepared at:
The Johnnie Walker Bond,
15 Strand Street, Kilmarnock KA1 1HU

KEY

Existing restrictions:

-  NO WAITING AT ANY TIME
-  NO STOPPING MONDAY TO FRIDAY 8.30AM - 4PM


NEW RESTRICTIONS:

-  NO WAITING AT ANY TIME; NO LOADING AT ANY TIME
-  NO WAITING AT ANY TIME;

Signed: *Stewart Turner*

Dated: 25 APR 2016



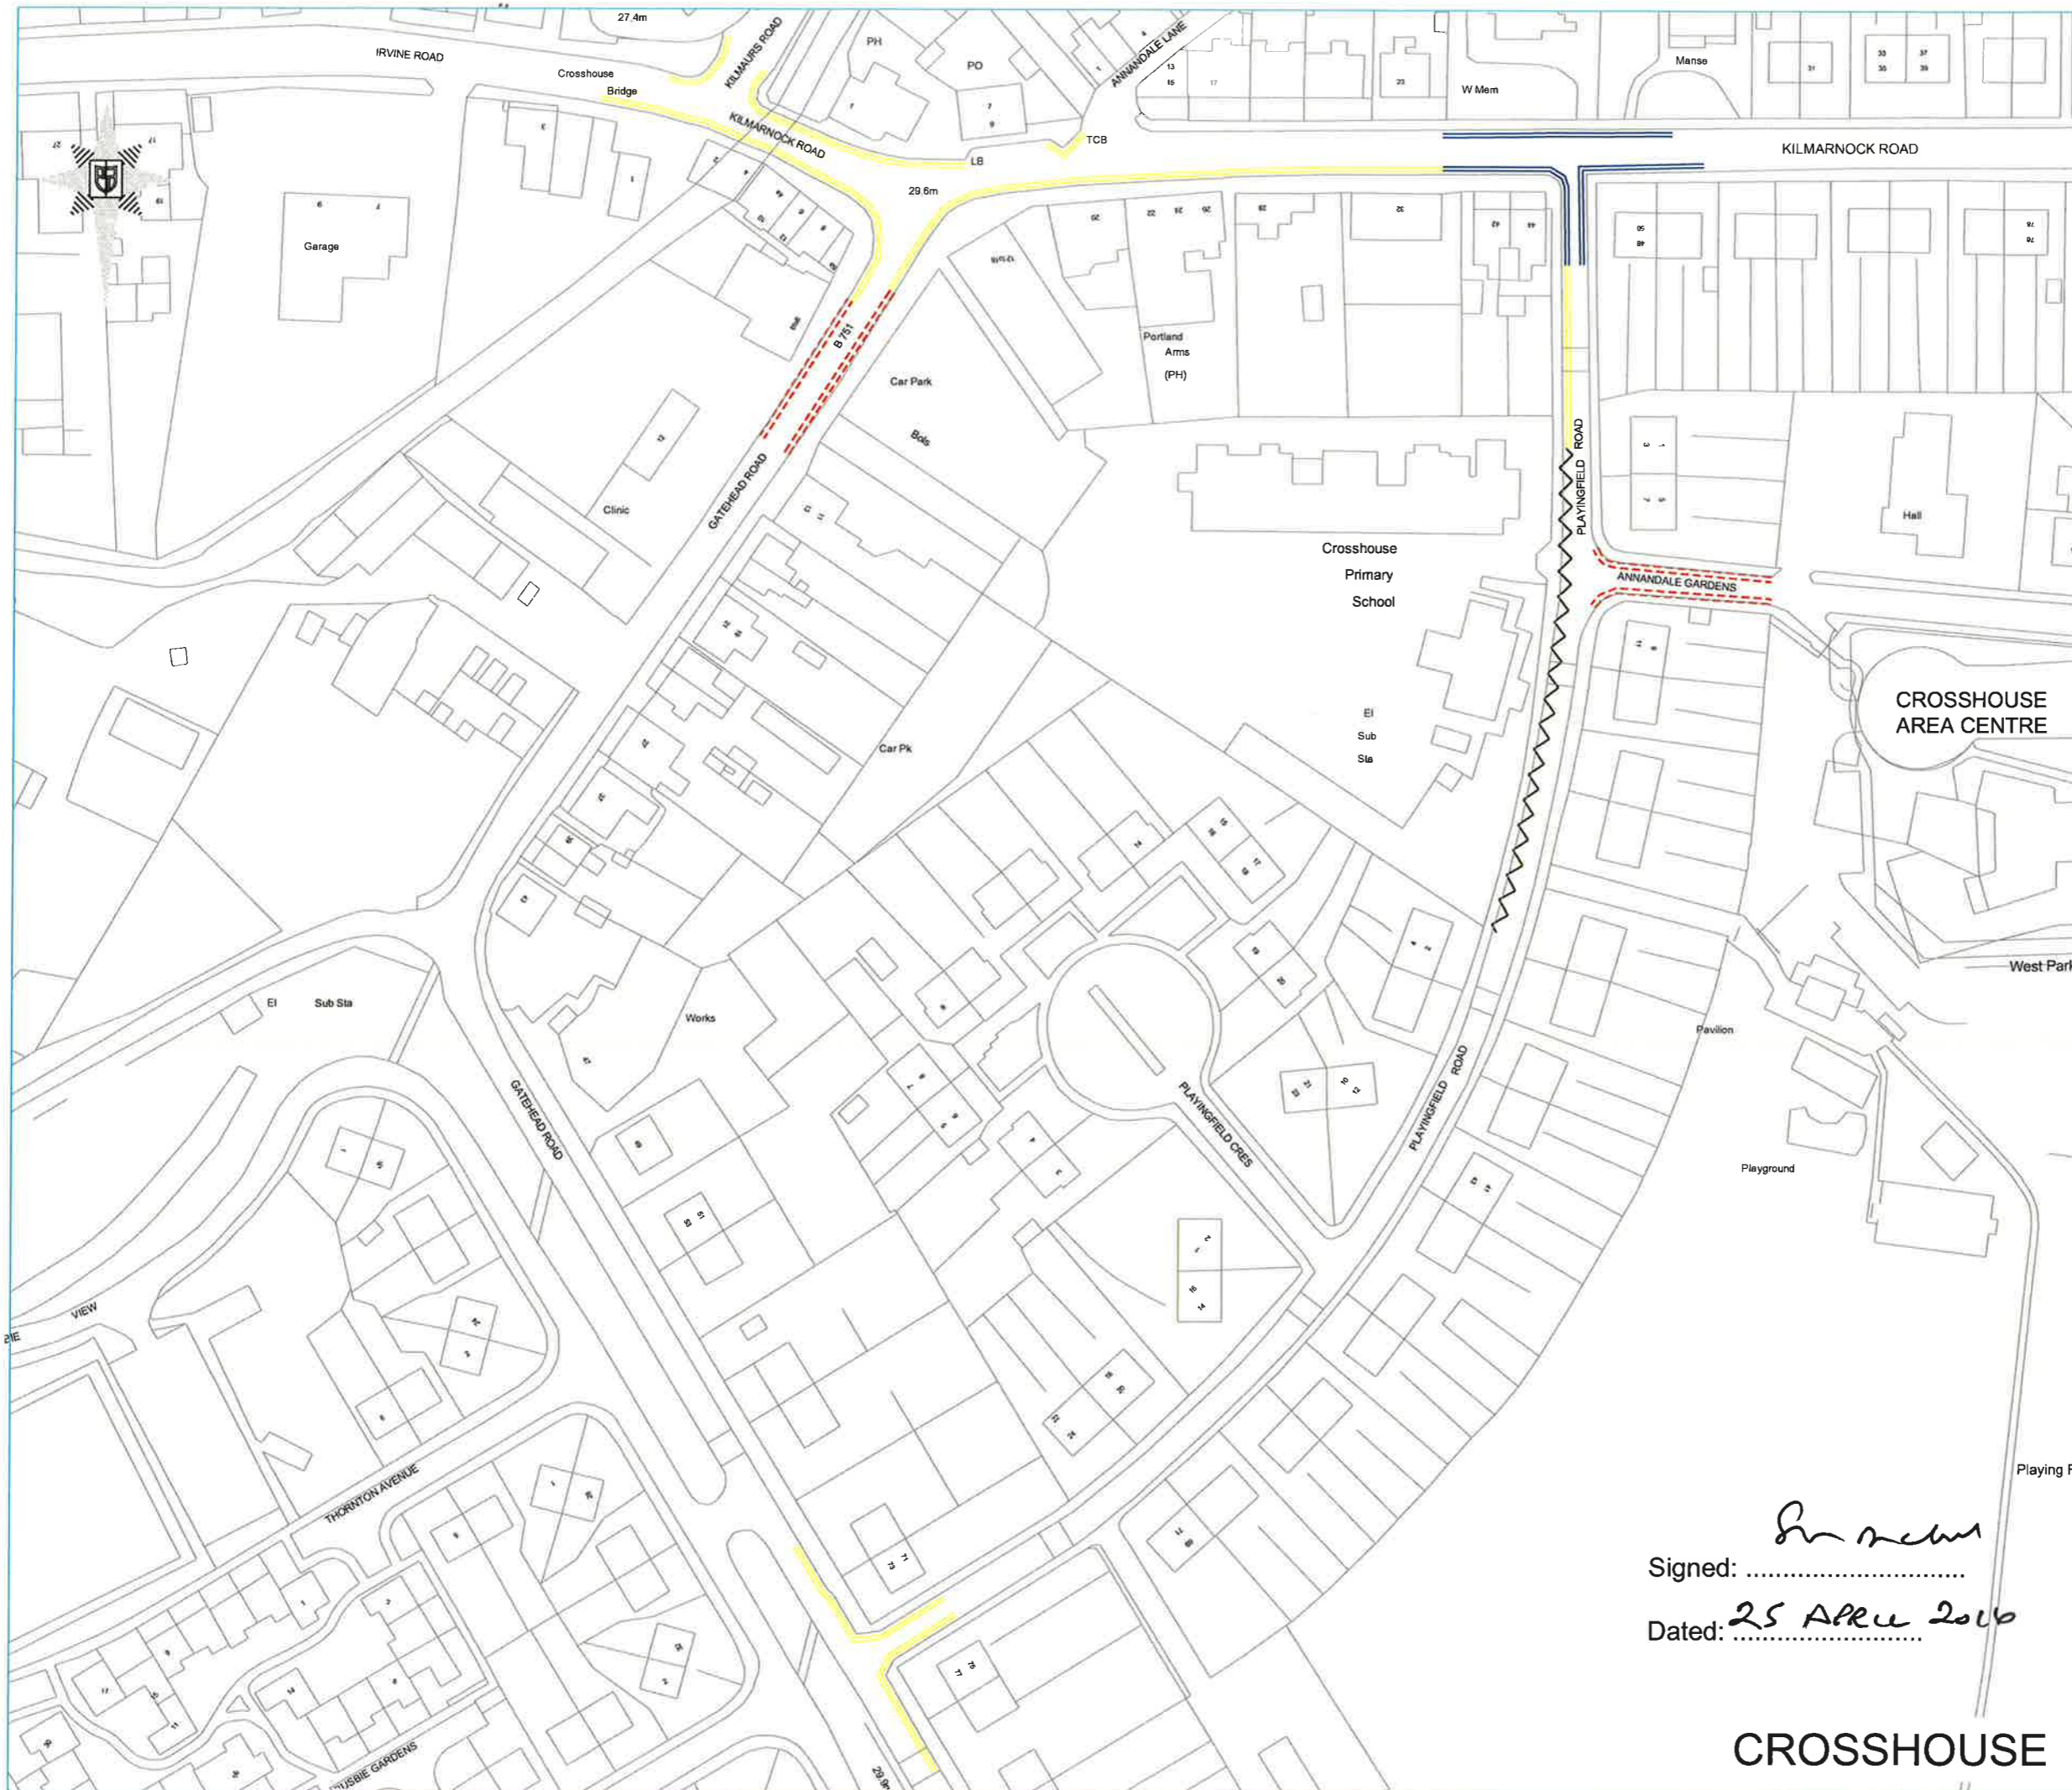

A partnership between East Ayrshire Council and South Ayrshire Council.

Head of Roads - Ayrshire Roads Alliance
Stewart Turner
 BSc(Hons), MSc, CEng, MICE, MCIT
 The Johnnie Walker Bond,
 15 Strand Street, Kilmarnock, KA1 1HU

PLAN REF

27

This is the Plan referred to in the foregoing East Ayrshire Council (Various Roads within East Ayrshire) (Waiting and Loading Restrictions and Designated Parking Places) (Amendments) Order 2016

Scale: 1:1250 Date: 25/01/2016
 Drawing prepared at:
 The Johnnie Walker Bond,
 15 Strand Street, Kilmarnock KA1 1HU

KEY

Existing restrictions:

- NO WAITING AT ANY TIME & NO LOADING AT ANY TIME
- NO WAITING AT ANY TIME
- NO STOPPING ON SCHOOL KEEP CLEAR MARKINGS MON - FRI 8.30am - 4pm


NEW RESTRICTIONS:

- NO WAITING AT ANY TIME

Signed: *Stewart Turner*
 Dated: *25 APRIL 2016*

CROSSHOUSE

Reproduced from the Ordnance Survey Mapping with the permission of the Controller of Her Majesty's Stationery Office, © Crown Copyright. Unauthorised reproduction infringes Crown Copyright and may lead to prosecution or civil proceedings. East Ayrshire Council SLA Licence Number: 100023409.

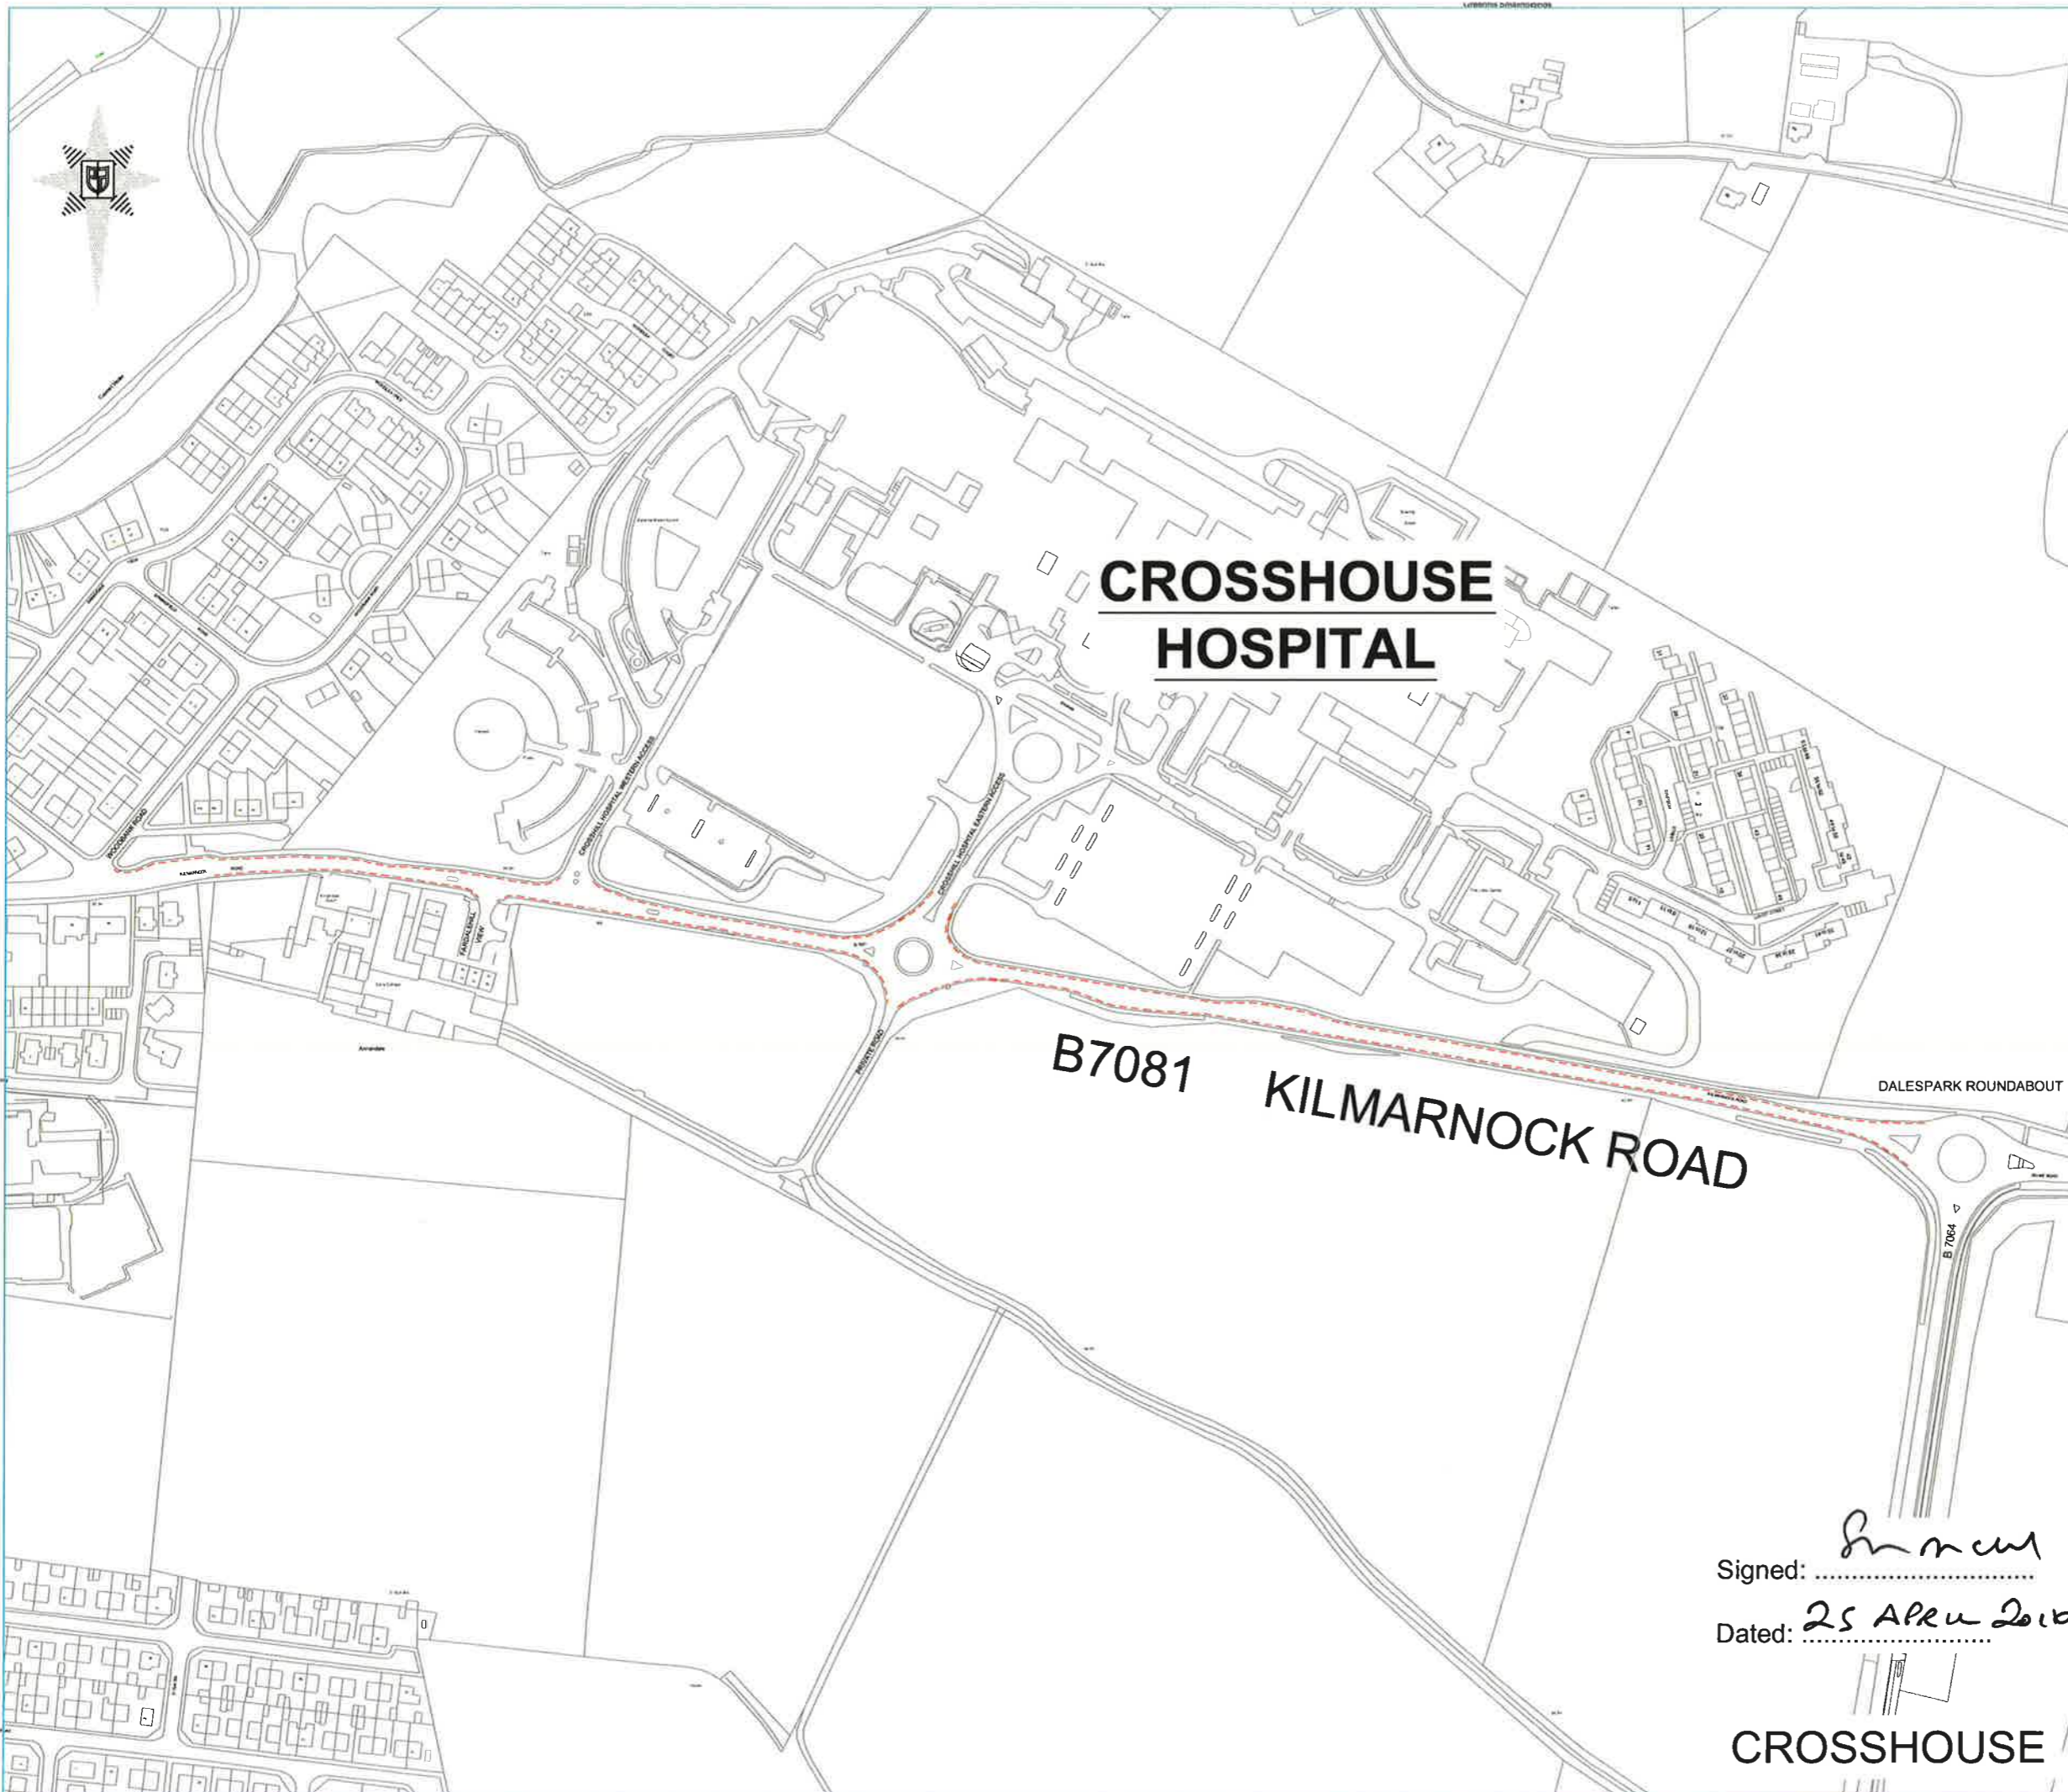

PLAN REF **27A**

This is the Plan referred to in the foregoing East Ayrshire Council (Various Roads within East Ayrshire) (Waiting and Loading Restrictions and Designated Parking Places) (Amendments) Order 2016

Scale: NTS Date: 25/01/2016
 Drawing prepared at:
 The Johnnie Walker Bond,
 15 Strand Street, Kilmarnock KA1 1HU

KEY

NEW RESTRICTIONS:
 - - - - - NO WAITING AT ANY TIME

Signed: *Stewart Turner*

Dated: *25 APR 2016*

CROSSHOUSE

Reproduced from the Ordnance Survey Mapping with the permission of the Controller of Her Majesty's Stationery Office, © Crown Copyright. Unauthorised reproduction infringes Crown Copyright and may lead to prosecution or civil proceedings. East Ayrshire Council SLA Licence Number: 100023409.

PLAN REF
28

This is the Plan referred to in the foregoing East Ayrshire Council (Various Roads within East Ayrshire) (Waiting and Loading Restrictions and Designated Parking Places) (Amendments) Order 2016


Scale: NTS Date: 25/01/2016
Drawing prepared at:
The Johnnie Walker Bond,
15 Strand Street, Kilmarnock KA1 1HU


KEY

Existing restrictions:

-  NO WAITING AT ANY TIME;
NO LOADING AT ANY TIME
-  NO WAITING AT ANY TIME
-  NO WAITING
MONDAY TO SATURDAY
8.00am-6.00pm
-  NO WAITING AT ANY TIME;
NO LOADING 8.30am TO 9.30am,
12.30pm TO 2.00pm, 4.30pm TO
5.30pm, MONDAY TO SATURDAY
-  LOADING AND UNLOADING
9.00am TO 6.00pm
-  DESIGNATED DISABLED
PERSON'S PARKING BAY
MAX STAY 2 HOURS,
NO RETURN 1 HOUR
-  LIMITED WAITING
MONDAY TO SATURDAY, 9.00am
TO 5.00pm, MAX STAY 1 HOUR,
NO RETURN 1 HOUR

NEW RESTRICTIONS:

-  NO WAITING AT ANY TIME
-  LOADING AND UNLOADING
MONDAY TO FRIDAY 9.00am TO
5.00pm, SATURDAY 9.00am TO
1.00pm.
-  LOADING AND UNLOADING
GOODS VEHICLES ONLY AT ANY
TIME

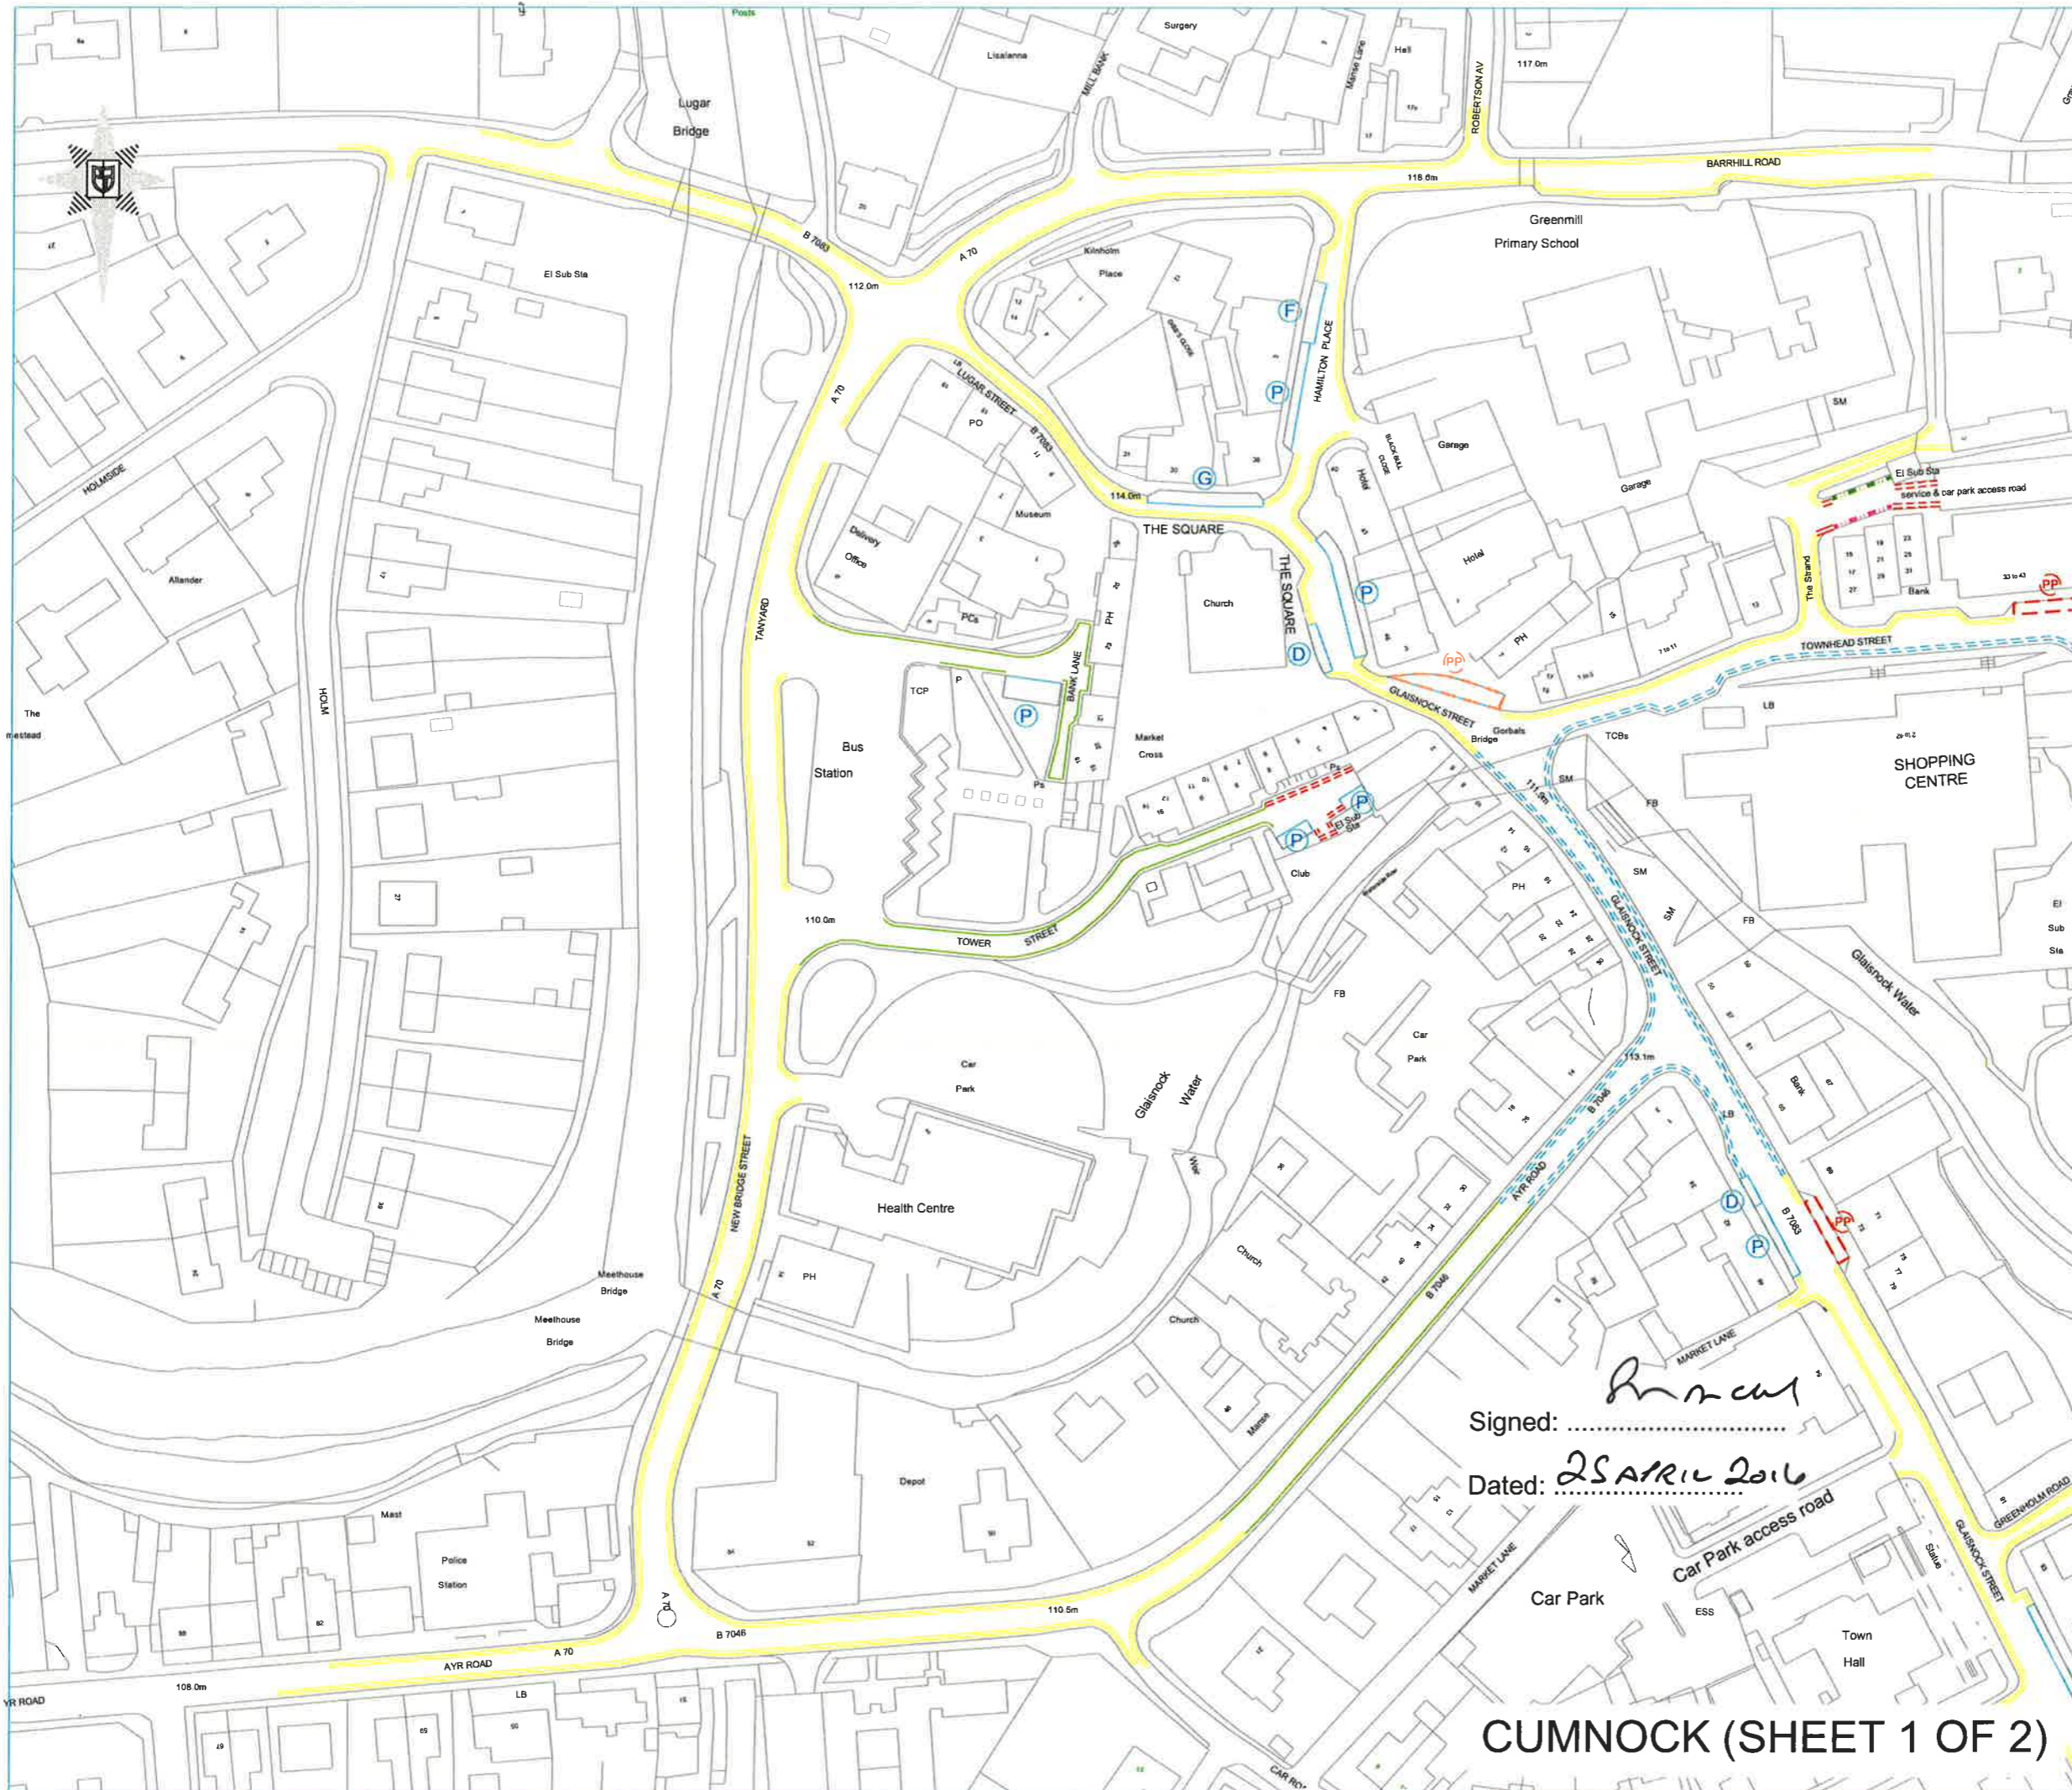

Signed: *[Signature]*
Dated: *25 APRIL 2016*

CUMNOCK (SHEET 1 OF 2)

Head of Roads - Ayrshire Roads Alliance
Stewart Turner
BSc(Hons), MSc, CEng, MICE, MCIHT
The Johnnie Walker Bond,
15 Strand Street, Kilmarnock, KA1 1HU

PLAN REF
29

This is the Plan referred to in the foregoing East Ayrshire Council (Various Roads within East Ayrshire) (Waiting and Loading Restrictions and Designated Parking Places) (Amendments) Order 2016



Scale: NTS Date: 25/01/2016
Drawing prepared at:
The Johnnie Walker Bond,
15 Strand Street, Kilmarnock KA1 1HU


KEY


EXISTING RESTRICTIONS:

-  NO WAITING AT ANY TIME; NO LOADING AT ANY TIME
-  NO WAITING AT ANY TIME
-  NO WAITING MONDAY TO SATURDAY 8.00am-6.00pm
-  NO WAITING AT ANY TIME; NO LOADING 8.30am TO 9.30am, 12.30pm TO 2.00pm, 4.30pm TO 5.30pm, MONDAY TO SATURDAY
-  LOADING AND UNLOADING AT ANY TIME
-  DESIGNATED DISABLED PERSON'S PARKING BAY, MAX STAY 2 HOURS, NO RETURN 1 HOUR
-  LIMITED WAITING MONDAY TO SATURDAY, 9.00am TO 5.00pm, MAX STAY 1 HOUR, NO RETURN 1 HOUR

NEW RESTRICTIONS:

-  LOADING AND UNLOADING MONDAY TO FRIDAY 9.00am TO 5.00pm, SATURDAY 9.00am TO 1.00pm.
-  NO WAITING AT ANY TIME

Signed: 
Dated: 25 APR 2016

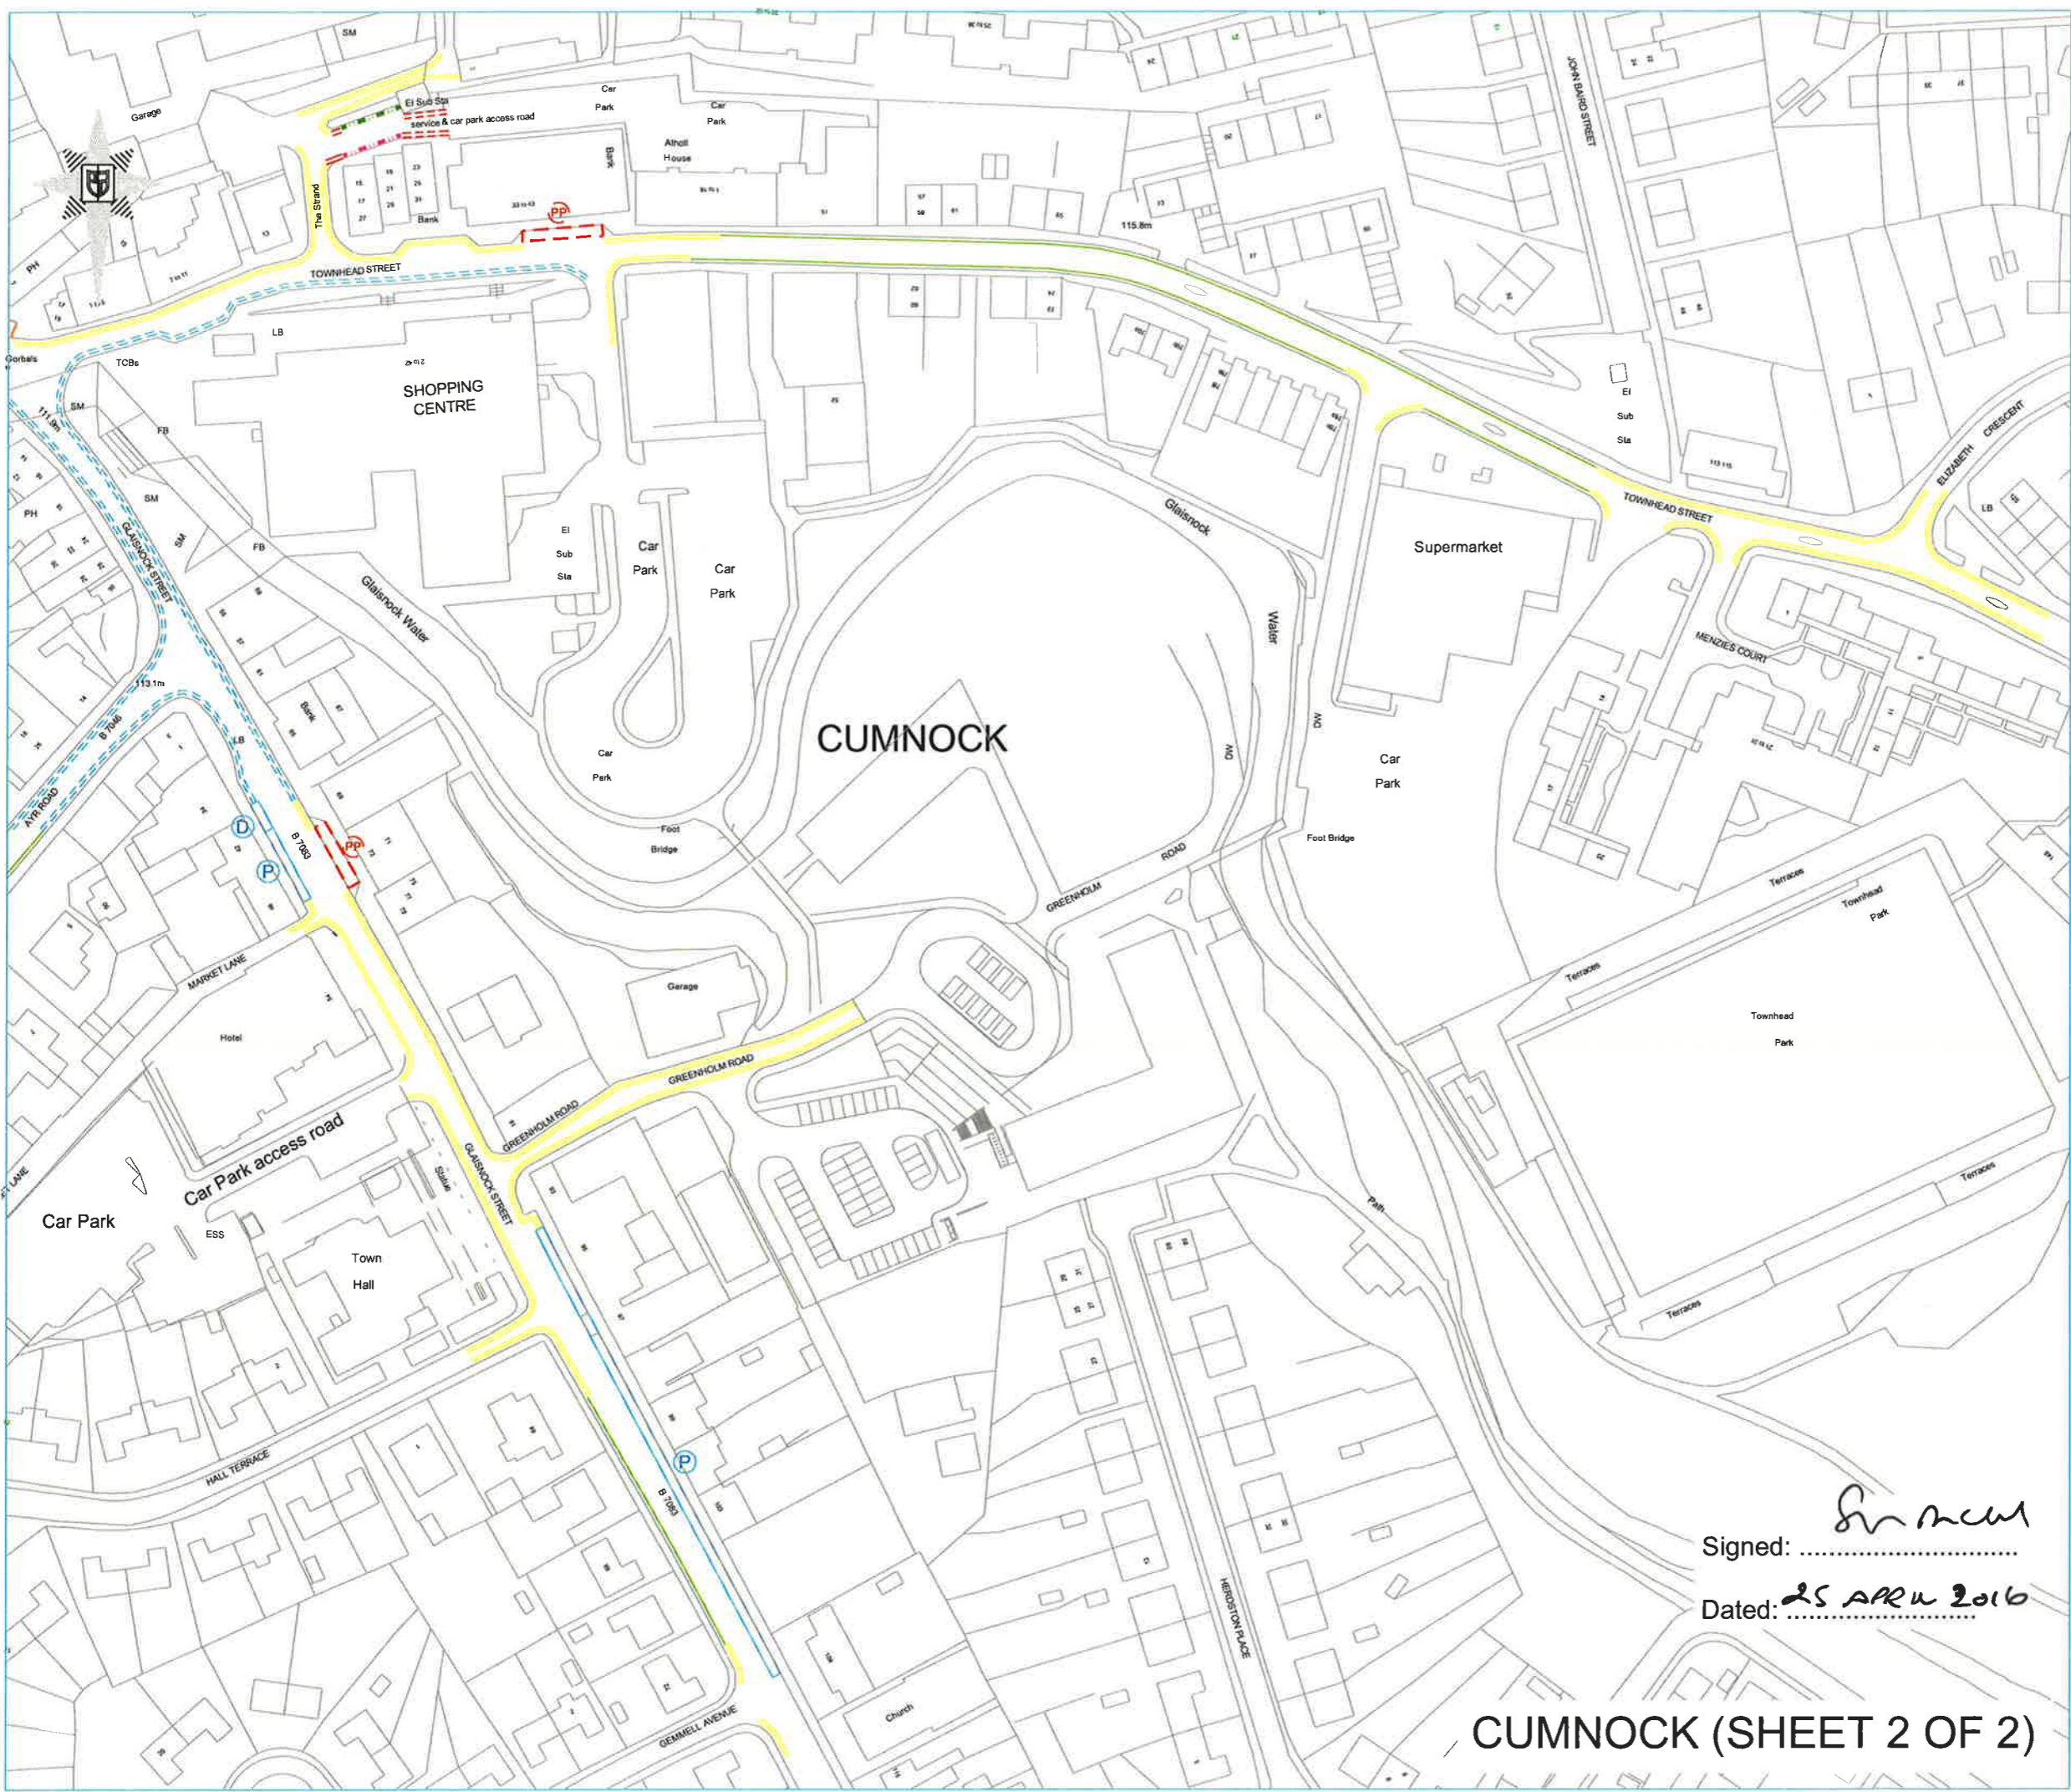

Reproduced from the Ordnance Survey Mapping with the permission of the Controller of Her Majesty's Stationery Office, © Crown Copyright. Unauthorised reproduction infringes Crown Copyright and may lead to prosecution or civil proceedings. East Ayrshire Council SLA Licence Number: 100023409.

This is the Plan referred to in the foregoing East Ayrshire Council (Various Roads within East Ayrshire) (Waiting and Loading Restrictions and Designated Parking Places) (Amendments) Order 2016


Scale: NTS Date: 25/01/2016


Drawing prepared at:
The Johnnie Walker Bond,
15 Strand Street, Kilmarnock KA1 1HU

KEY


EXISTING RESTRICTIONS:


-  NO WAITING AT ANY TIME; NO LOADING AT ANY TIME
-  NO WAITING AT ANY TIME
-  NO WAITING MONDAY TO SATURDAY 8.00am-6.00pm
-  NO WAITING MON-SAT 9am-6pm

 LOADING FOR GOODS VEHICLES MONDAY TO SATURDAY 7.00am TO 9.00am

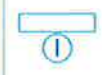 LOADING FOR GOODS VEHICLES MONDAY TO FRIDAY, 9.00am TO 5.00pm; SATURDAY, 9.00am TO 1.00pm

NEW RESTRICTIONS:

 LIMITED WAITING MONDAY TO SATURDAY, 9.00am TO 5.00pm, INCREASE MAX STAY FROM 30 MINUTES TO 2 HOURS, NO RETURN 1 HOUR

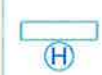 LIMITED WAITING MONDAY TO SATURDAY, 9.00am TO 5.00pm, INCREASE MAX STAY FROM 30 MINUTES TO 2 HOURS, NO RETURN 1 HOUR



Signed: *Stewart Turner*
Dated: *25 APRIL 2016*

PLAN REF **34A**

This is the Plan referred to in the foregoing East Ayrshire Council (Various Roads within East Ayrshire) (Waiting and Loading Restrictions and Designated Parking Places) (Amendments) Order 2016

Scale: 1:500 Date: 26/01/2016

Drawing prepared at:
The Johnnie Walker Bond,
15 Strand Street, Kilmarnock KA1 1HU


KEY

EXISTING RESTRICTIONS:

 NO WAITING AT ANY TIME

NEW RESTRICTIONS:

 NO WAITING AT ANY TIME

 NO WAITING AT ANY TIME;
NO LOADING 8.30am to 9.30am, 2.30pm to 3.30pm



Signed: 

Dated: 25 APRIL 2016