



This is the Plan referred to in the foregoing East Ayrshire Council (Various Roads within East Ayrshire) (Waiting and Loading Restrictions and Designated Parking Places) (Amendments) Order 2016


Scale: NTS Date: 17/04/2016


Drawing prepared at:  
The Johnnie Walker Bond,  
15 Strand Street, Kilmarnock KA1 1HU

**KEY**


**Existing restrictions:**


-  NO WAITING AT ANY TIME;  
NO LOADING AT ANY TIME
-  NO WAITING AT ANY TIME

-  DESIGNATED DISABLED PERSON'S PARKING BAY  
MAX STAY 2 HOURS,  
NO RETURN 1 HOUR

-  LIMITED WAITING  
MONDAY TO FRIDAY, 9.00am TO 5.00pm;  
SATURDAY, 9.00am TO 1.00pm; MAX STAY 1 HOUR, NO RETURN 1 HOUR

**NEW RESTRICTIONS:**

-  NO WAITING AT ANY TIME;  
NO LOADING AT ANY TIME

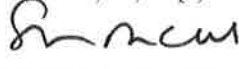
Signed: 

Dated: 25 APRIL 2016

**STEWARTON (SHEET 1 OF 2)**

Our Lady  
& St John  
RC Church

St Columba's  
Parish Church

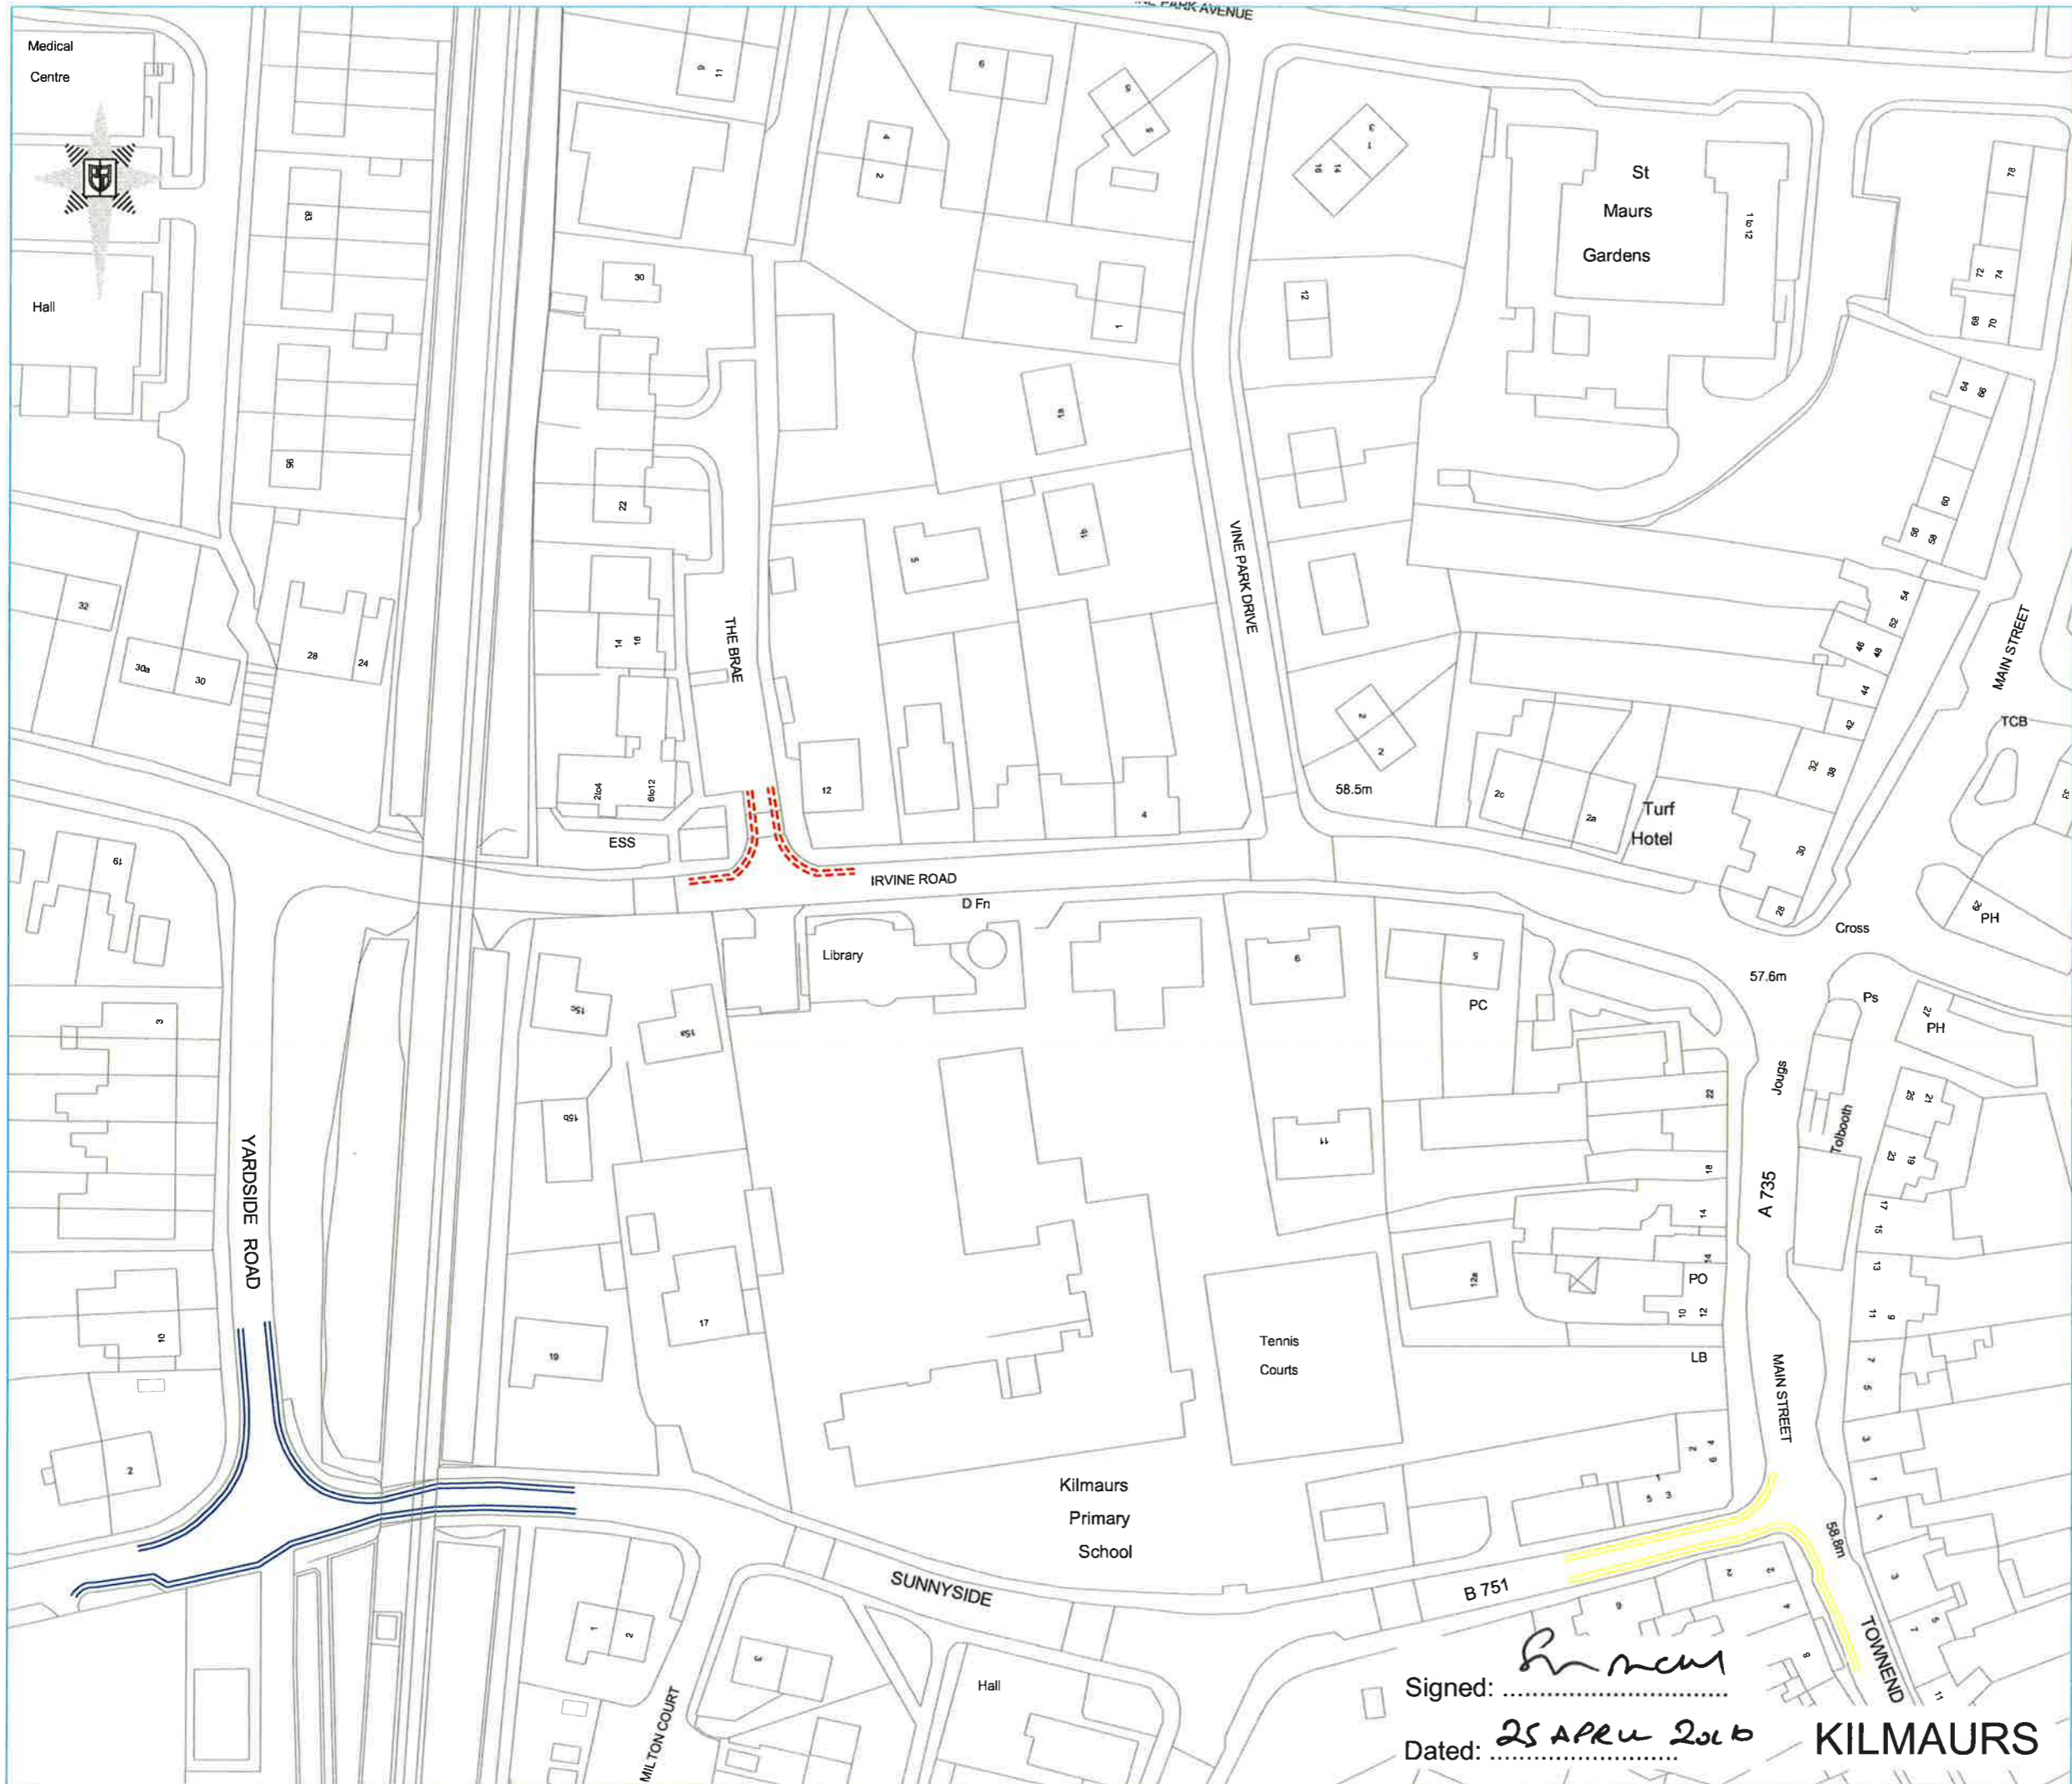

PLAN REF

# 45



this is the Plan referred to in the foregoing East Ayrshire Council (Various Roads within East Ayrshire) (Waiting and Loading Restrictions and Designated Parking Places) (Amendments) Order 2016

Scale: 1:1000 Date: 17/04/2016

Drawing prepared at:  
The Johnnie Walker Bond,  
15 Strand Street, Kilmarnock KA1 1HU

**KEY**

**Existing restrictions:**

-  NO WAITING AT ANY TIME;  
NO LOADING AT ANY TIME
-  NO WAITING AT ANY TIME

**NEW RESTRICTIONS:**

-  NO WAITING AT ANY TIME

Signed: *R. McNeil*

Dated: 25 APRIL 2016

**KILMAURS**

Reproduced from the Ordnance Survey Mapping with the permission of the Controller of Her Majesty's Stationery Office, © Crown Copyright. Unauthorised reproduction infringes Crown Copyright and may lead to prosecution or civil proceedings. East Ayrshire Council SLA Licence Number: 100023409.



Head of Roads - Ayrshire Roads Alliance  
**Stewart Turner**  
 BSc(Hons), MSc, CEng, MICE, MCIT  
 The Johnnie Walker Bond,  
 15 Strand Street, Kilmarnock, KA1 1HU

**PLAN REF**  
**46**

This is the Plan referred to in the foregoing East Ayrshire Council (Various Roads within East Ayrshire) (Waiting and Loading Restrictions and Designated Parking Places) (Amendments) Order 2016

Scale: 1:1000 Date: 17/04/2016  
 Drawing prepared at:  
 The Johnnie Walker Bond,  
 15 Strand Street, Kilmarnock KA1 1HU

**KEY**

**NEW RESTRICTIONS:**

D DESIGNATED DISABLED PERSON'S PARKING BAY  
 MONDAY TO FRIDAY  
 9.00am - 5.00pm  
 MAX STAY 2 HOURS  
 NO RETURN 1 HOUR

Signed: *Stewart Turner*  
 Dated: *25 APRIL 2016*

**FENWICK**



**Ayrshire Roads Alliance**

A partnership between East Ayrshire Council and South Ayrshire Council.

Head of Roads - Ayrshire Roads Alliance

**Stewart Turner**

BSc(Hons), MSc, CEng, MICE, MCIHT

The Johnnie Walker Bond,

15 Strand Street, Kilmarnock, KA1 1HU

PLAN REF

**47**



This is the Plan referred to in the foregoing East Ayrshire Council (Various Roads within East Ayrshire) (Waiting and Loading Restrictions and Designated Parking Places) (Amendments) Order 2016


Scale: 1:1000 Date: 17/04/2016

Drawing prepared at:  
The Johnnie Walker Bond,  
15 Strand Street, Kilmarnock KA1 1HU

**KEY**

**NEW RESTRICTIONS:**

-  NO WAITING AT ANY TIME
-  NO WAITING AT ANY TIME;  
NO LOADING 8.30am to 9.30am, 2.30pm to 3.30pm

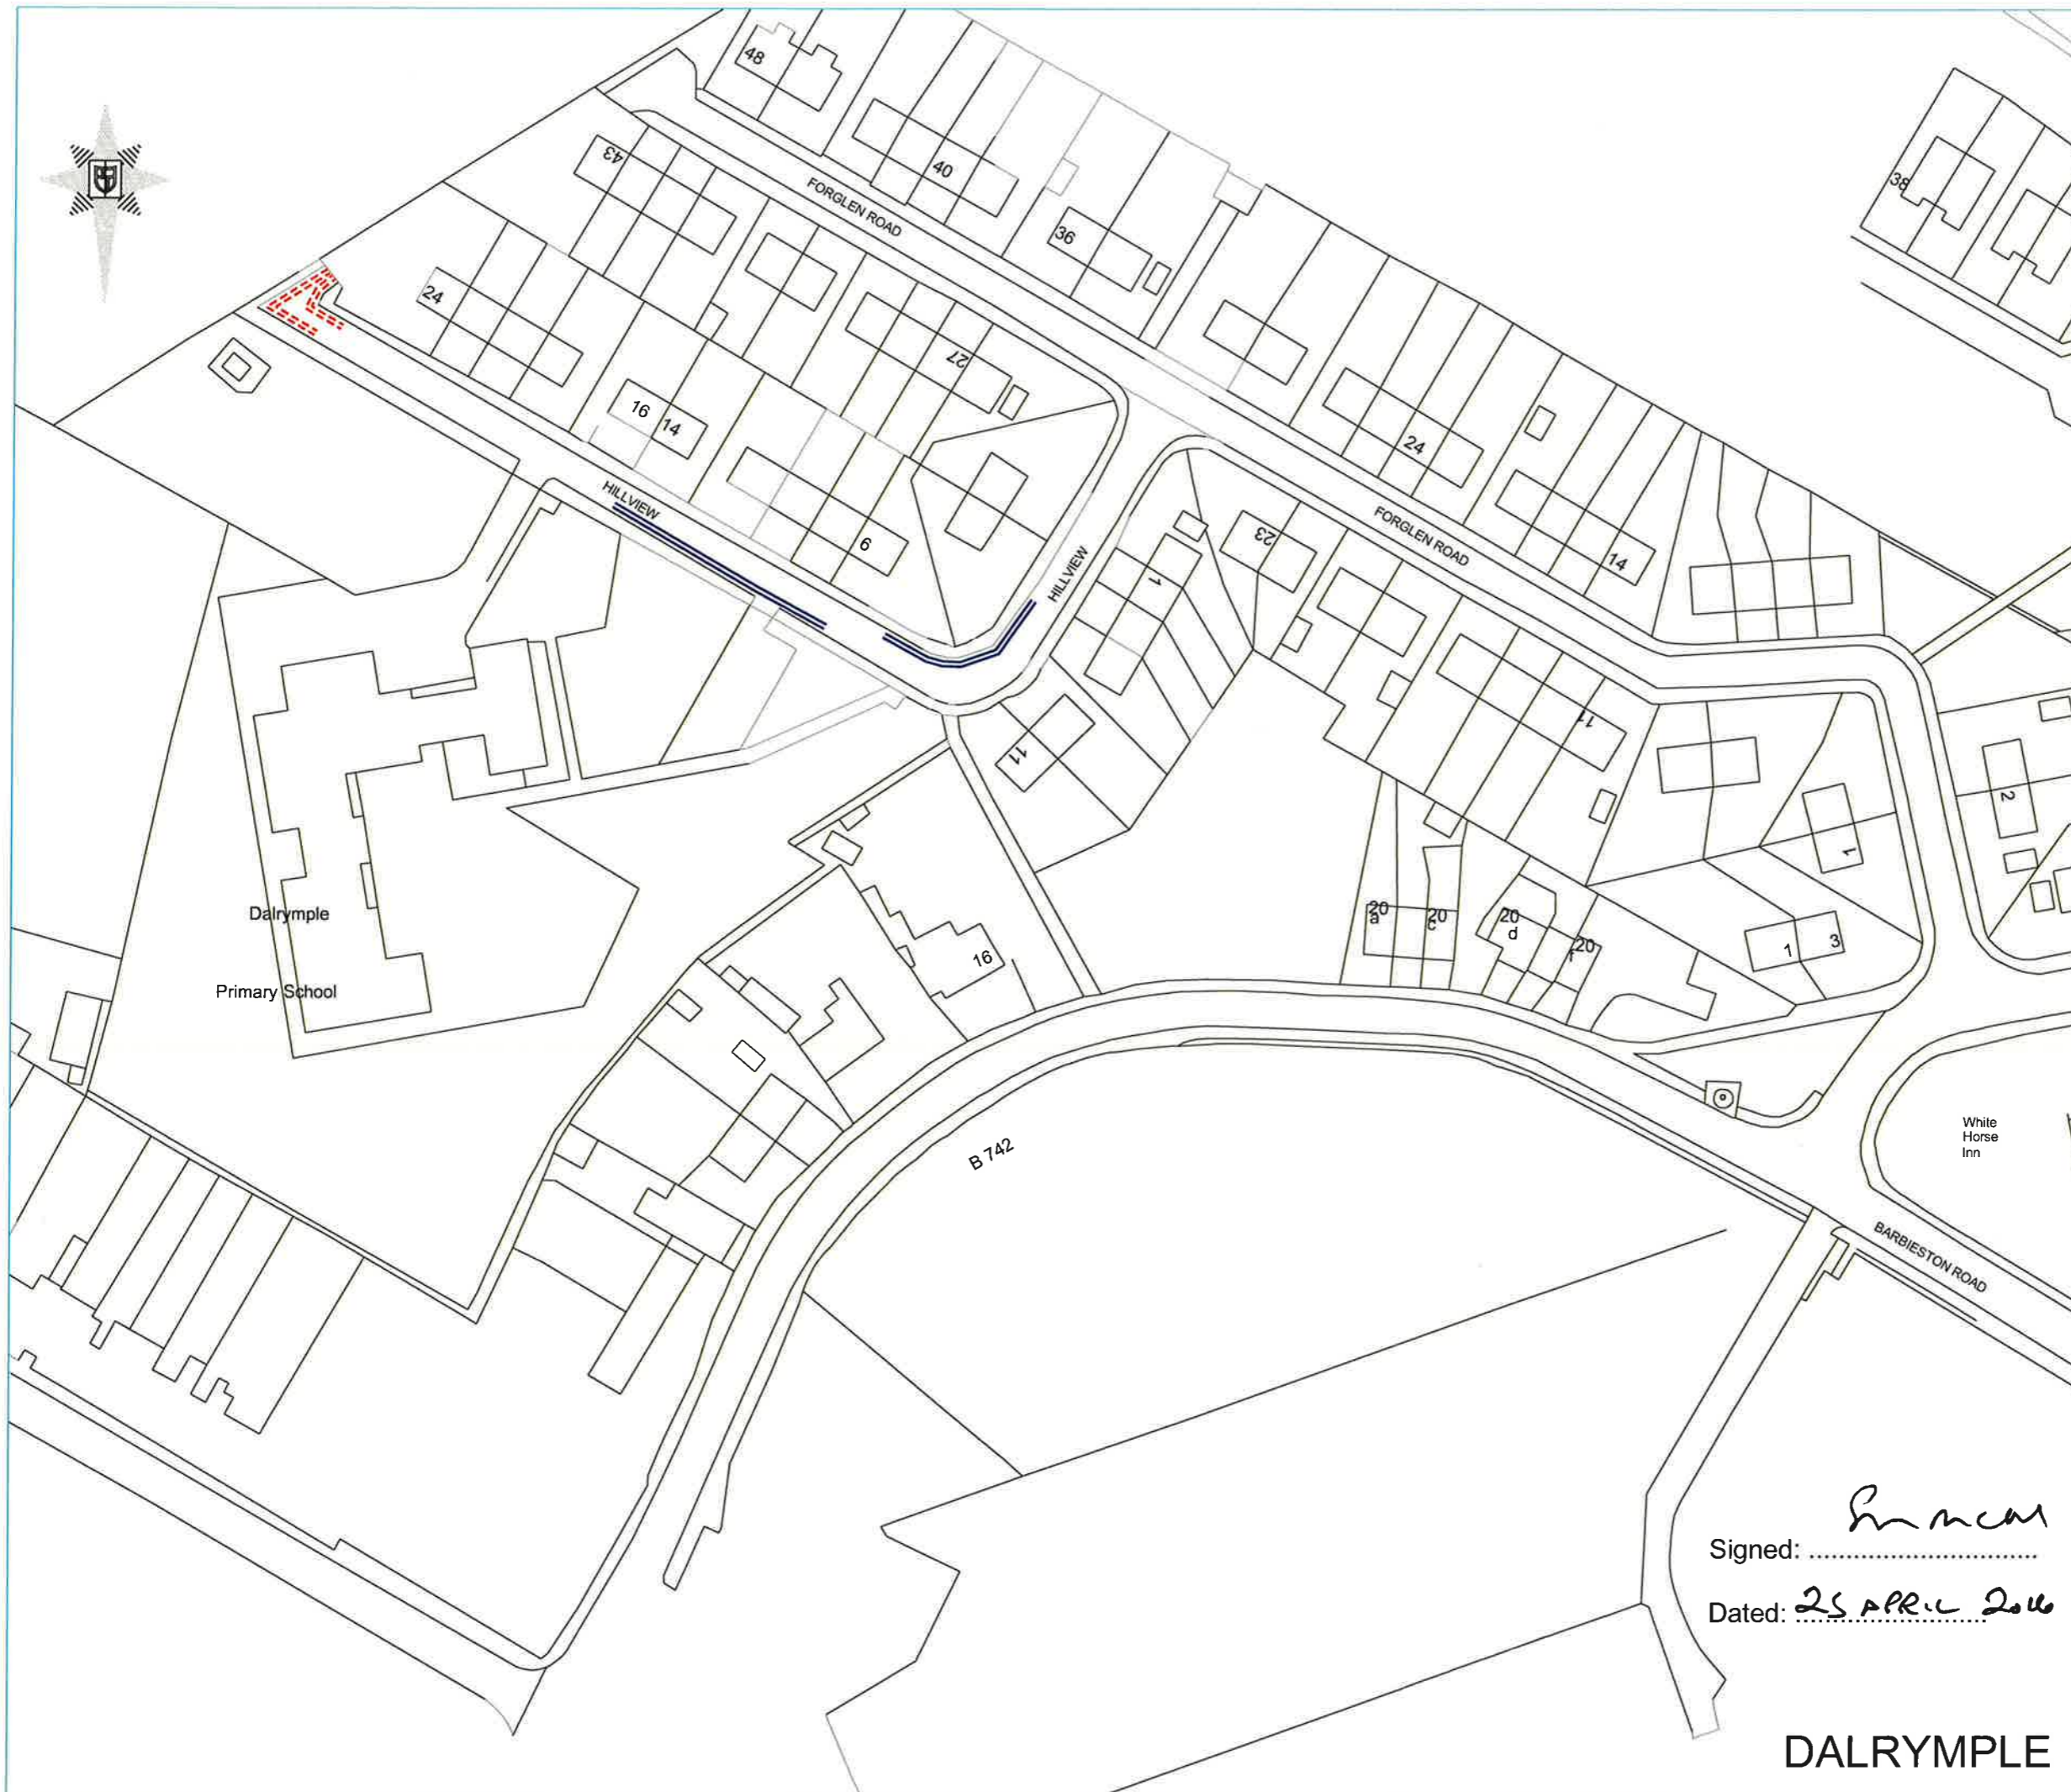

Dalrymple  
Primary School

White  
Horse  
Inn

Signed: *Stewart Turner*  
Dated: *25 APRIL 2016*

**DALRYMPLE**

Reproduced from the Ordnance Survey Mapping with the permission of the Controller of Her Majesty's Stationery Office, © Crown Copyright. Unauthorised reproduction infringes Crown Copyright and may lead to prosecution or civil proceedings. East Ayrshire Council SLA Licence Number: 100023409.