

EAST AYRSHIRE COUNCIL
(B769 KINGSFORD, STEWARTON)(40MPH SPEED LIMIT)(AMENDMENT) ORDER 2016

East Ayrshire Council, in exercise of the powers conferred on them by Section 84 and Part IV of Schedule 9 of the Road Traffic Regulation Act 1984 as amended, and of all other enabling powers and after consultation with the Chief Constable of Police Scotland in accordance with Part III of Schedule 9 to the Act hereby make the following Order.

Citation and commencement

1. This Order may be cited as "East Ayrshire Council (B 769 Kingsford, Stewarton)(40mph Speed Limit)(Amendment) Order 2016", and shall come into operation on 16 May 2016.


Interpretation

2. In this Order unless the context otherwise requires:
 - a) "the 1984 Act" means the Road Traffic Regulation Act 1984;
 - b) A reference in this Order to any enactment is a reference to that enactment as amended by any subsequent enactment.
 - c) A reference in this Order to a numbered Article or Schedule is a reference to the Article or Schedule bearing that number in this Order.

Provisions

3. To amend the East Ayrshire Council(Various Roads Within East Ayrshire) (30mph, 40mph & 50mph Speed Limits, Amendments And Revocations) Order 2014.
4. The Order referred to within Column 1 of the Schedule to this Order shall be amended to the extent specified in Column 2 of said Schedule.

Sealed with the Common Seal of East Ayrshire Council and subscribed for them and on their behalf by
David John Mitchell, Chief Governance Officer to the Council, at Kilmarnock on 15 April 2016.


Signed..........Dated.....15 April 2016.....

SCHEDULE 1

ORDER TO BE AMENDED

<u>Column 1</u>	<u>Column 2</u>
<u>Name of order</u>	<u>Extent of Amendment</u>
East Ayrshire Council (Various Roads Within East Ayrshire) (30mph, 40mph & 50mph Speed Limits, Amendments And Revocations) Order 2014	In Schedule 2 Add the following:
	<u>Route B769 at the hamlet of Kingsford</u> That length of route B769 which extends from a point 82 metres west of the centre line of the un-named road leading to Broom on the south side of the B769 to a point 210 metres east of the centre line of the unnamed access road leading to West Spittal on the north side of the B769, a distance of 0.35km or thereby

D Mitchell

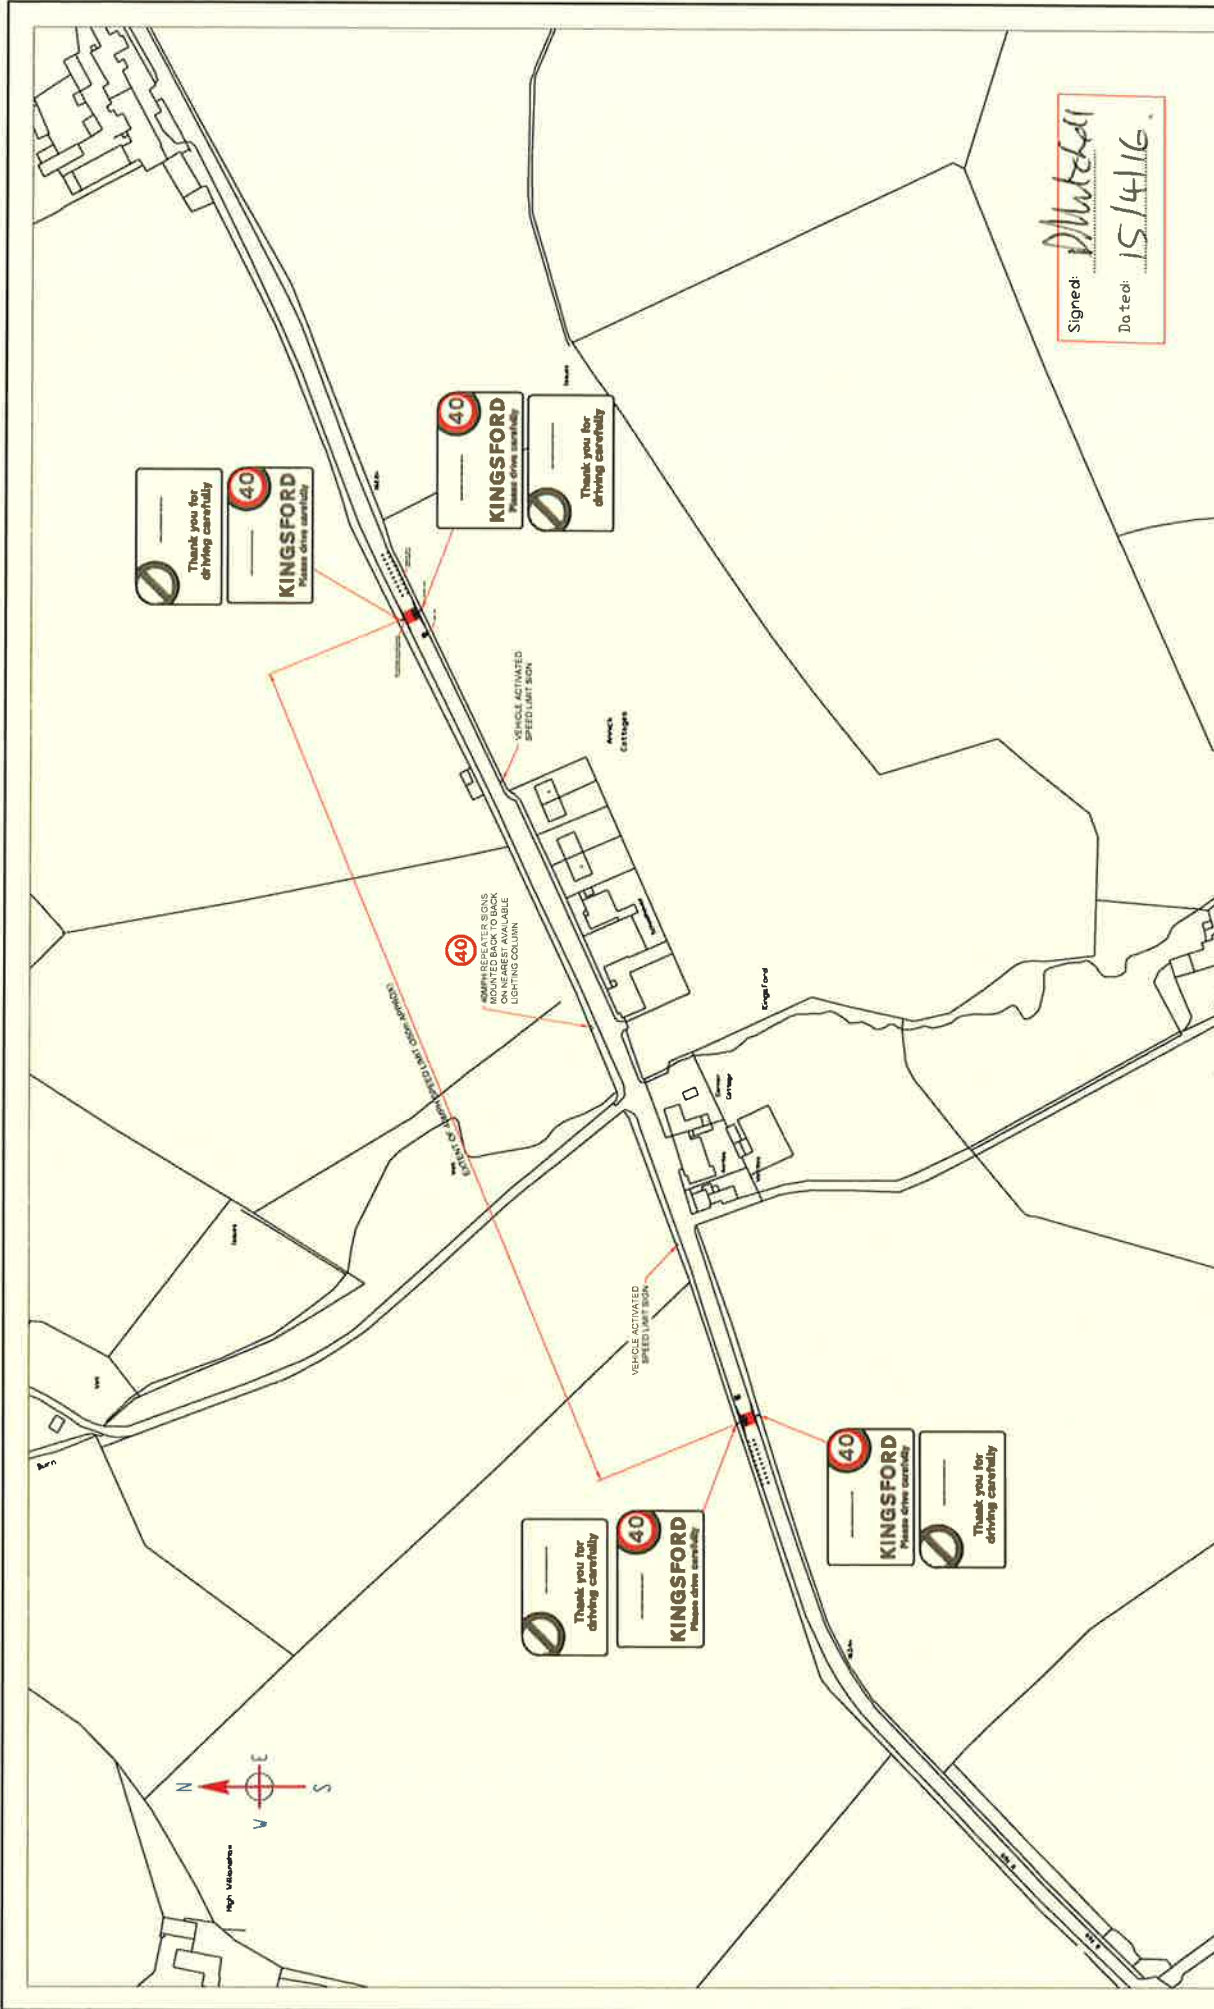

Signed: *M. White*
Dated: 15/4/16

Ayrshire Roads Alliance A partnership between East Ayrshire Council and South Ayrshire Council		East Ayrshire Council (B769 Kingsford, Stewarton)(40mph speed limit)(Amendment) Order 2016		Scale : NTS File No : Drawing No. Rev.	
STEWART TURNER BSc(Hons), MSc, CEng, MICE, MCHT The Johnnie Walker Bldg, 15 Strand Street, Kilmarnock, KA1 1HU		Drg Status Prelim Tender Contract Record		Prepared by BG Traced by Autocad Checked by GF Date APRIL 2016 Approved by GF	
095 430 20 43		095 430 20 43		095 430 20 43	