
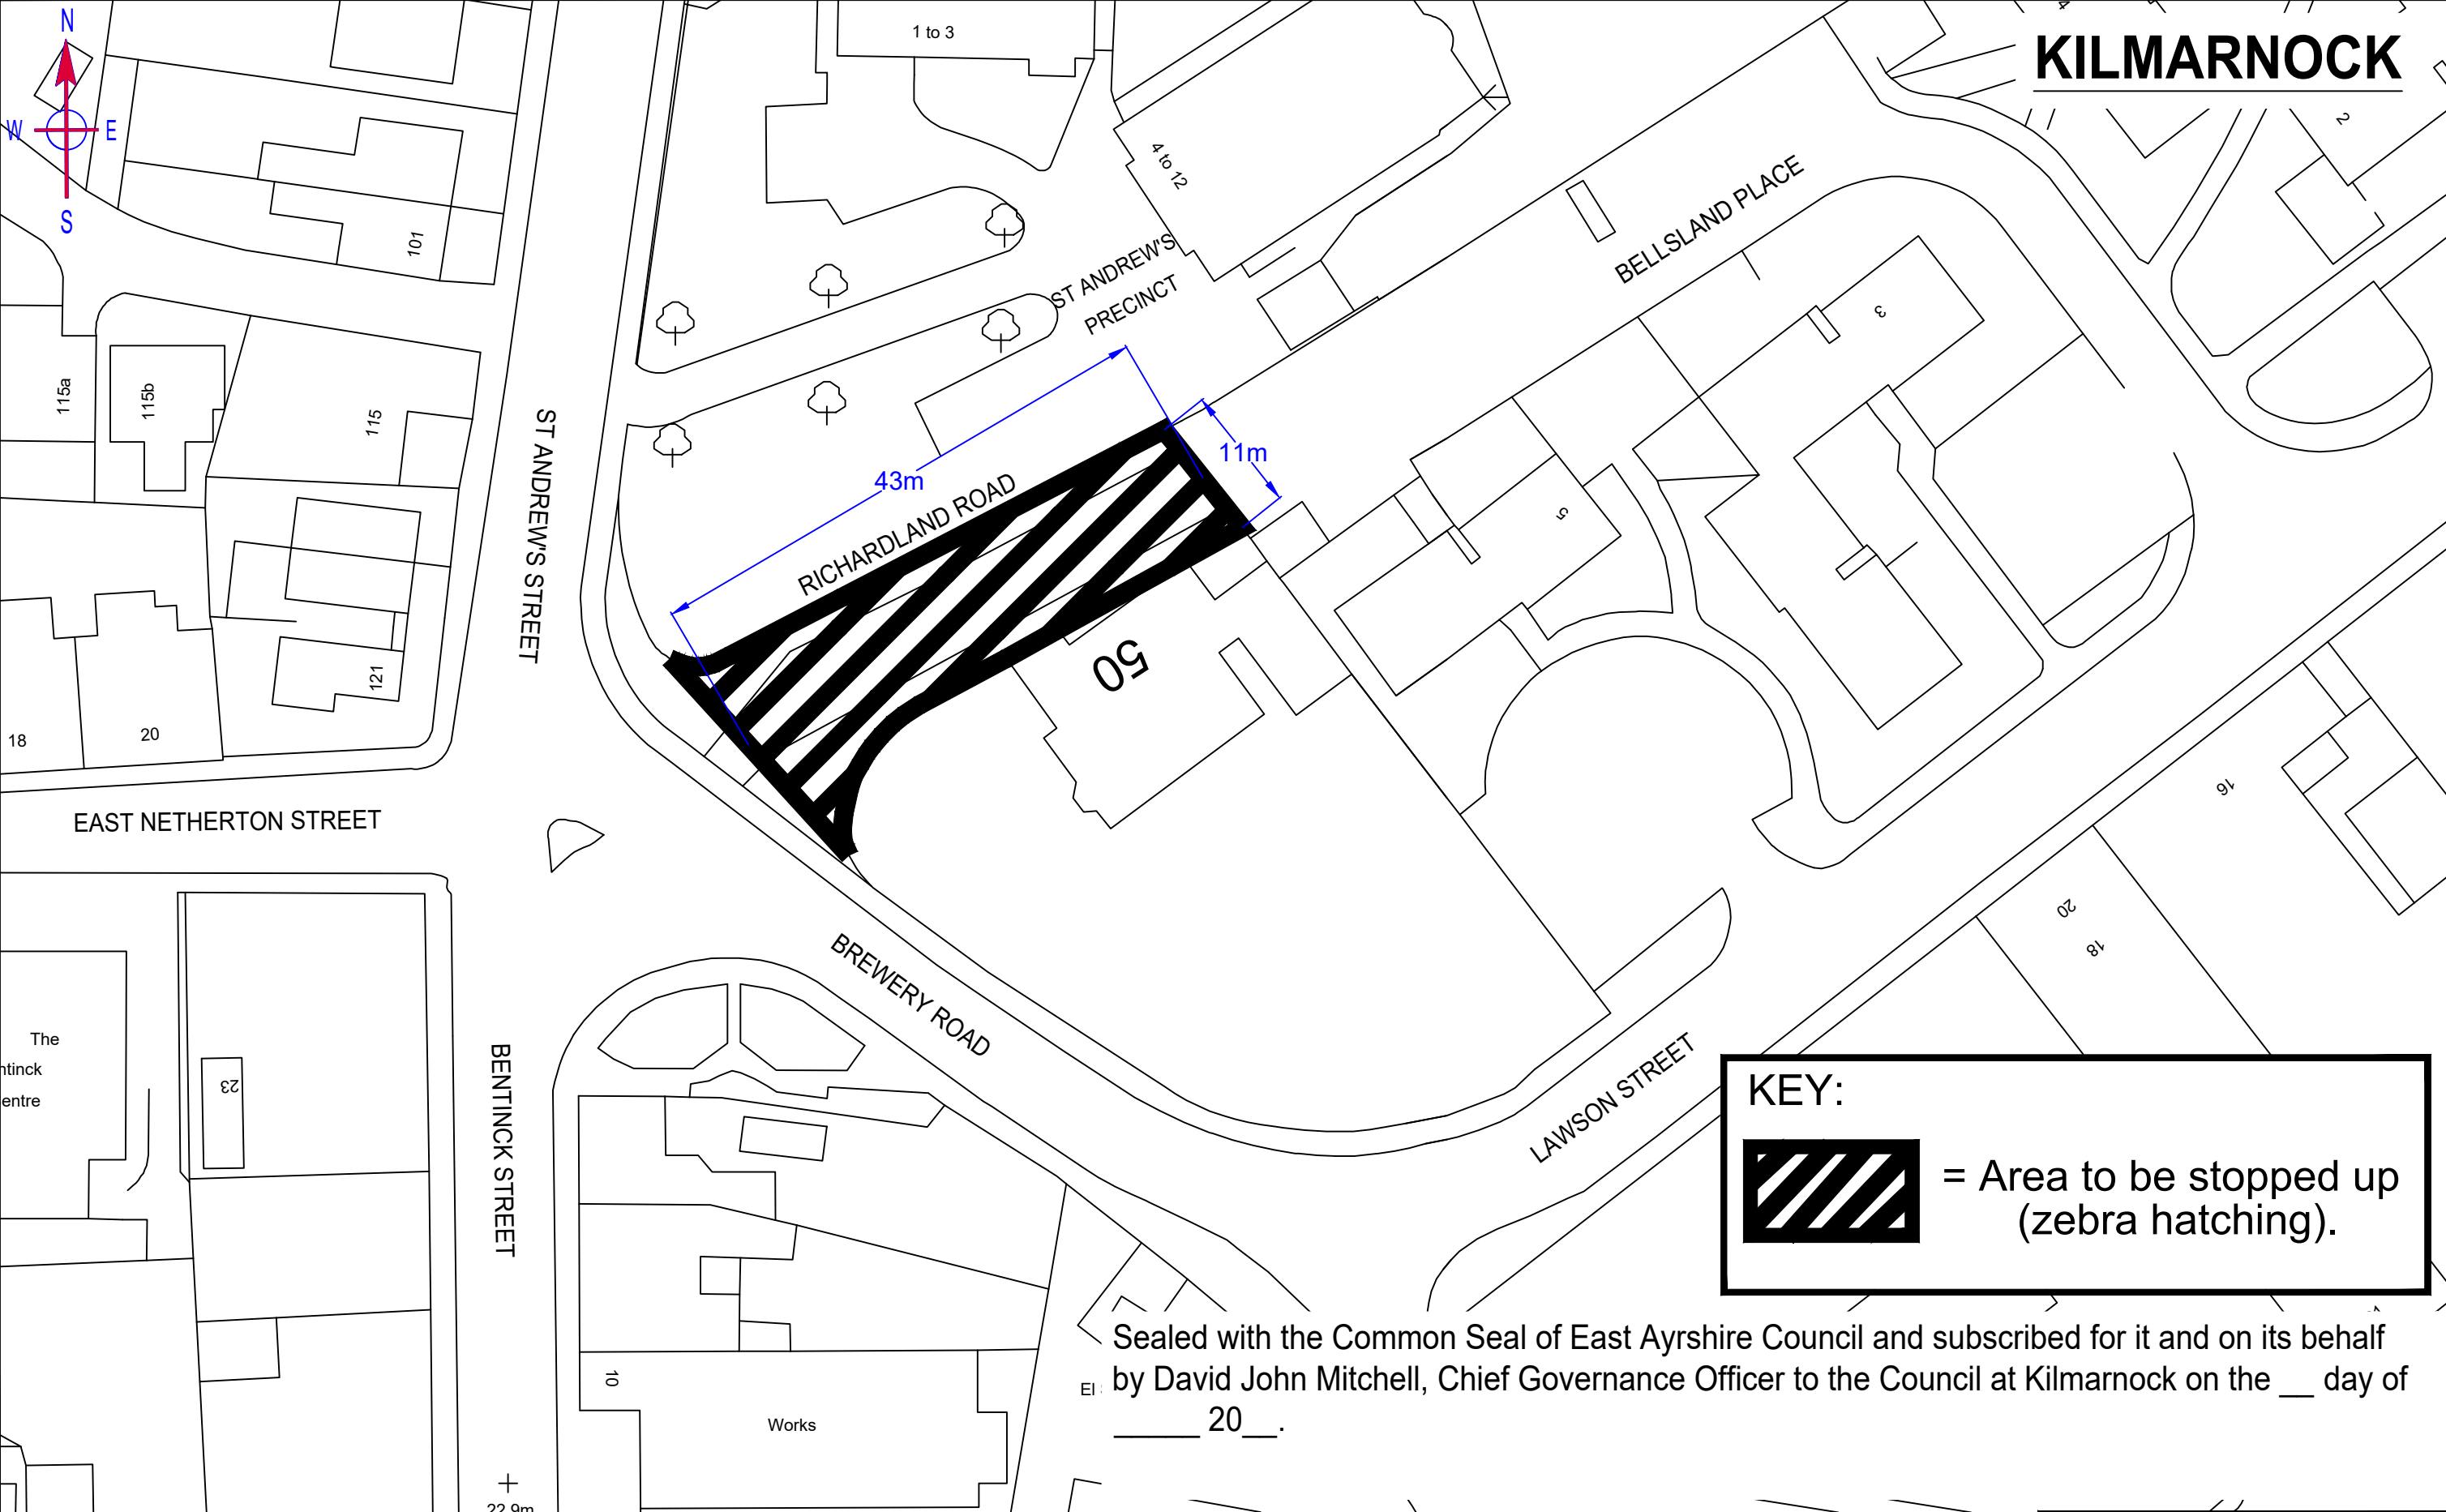


KILMARNOCK

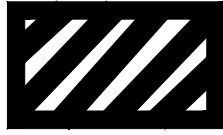

KEY:

 = Area to be stopped up (zebra hatching).

Sealed with the Common Seal of East Ayrshire Council and subscribed for it and on its behalf
 by David John Mitchell, Chief Governance Officer to the Council at Kilmarnock on the ___ day of
 EI: _____ 20__.

Ayrshire Roads Alliance
 A partnership between East Ayrshire Council and South Ayrshire Council

Interim Head of Roads - Ayrshire Roads Alliance
Kevin Braidwood BSC(Hons), LLM, MCI0B, MCIAT, AIRCS, AMICE, AB eng
 Opera House, 8 John Finnie Street, Kilmarnock, East Ayrshire, KA1 1DD



ODS : 420 x 297 (A3)

Prepared by	BG	Drg. Status	
Traced by	Autocad	Prelim	
Checked by	GF	Tender	
Date	Feb 2020	Contract	
Approved by	GF	Record	

This is Plan 1 referred to in the foregoing
East Ayrshire Council
 (Richardland Road, Kilmarnock)
 (Stopping Up) Order 20__

ANY PART OF THIS DRAWING WHICH IS BASED ON ORDNANCE SURVEY MATERIAL IS DONE SO WITH THE PERMISSION OF ORDNANCE SURVEY ON BEHALF OF HER MAJESTY'S STATIONERY OFFICE. CROWN COPYRIGHT. UNAUTHORISED REPRODUCTION INFRINGES CROWN COPYRIGHT AND MAY LEAD TO PROSECUTION OR CIVIL PROCEEDINGS. EAST AYRSHIRE COUNCIL 100023409, 2014.

File Path -	Scale : 1:500 @ A3
	File No :
	Drawing No.
Rev.	