



Kilmarnock

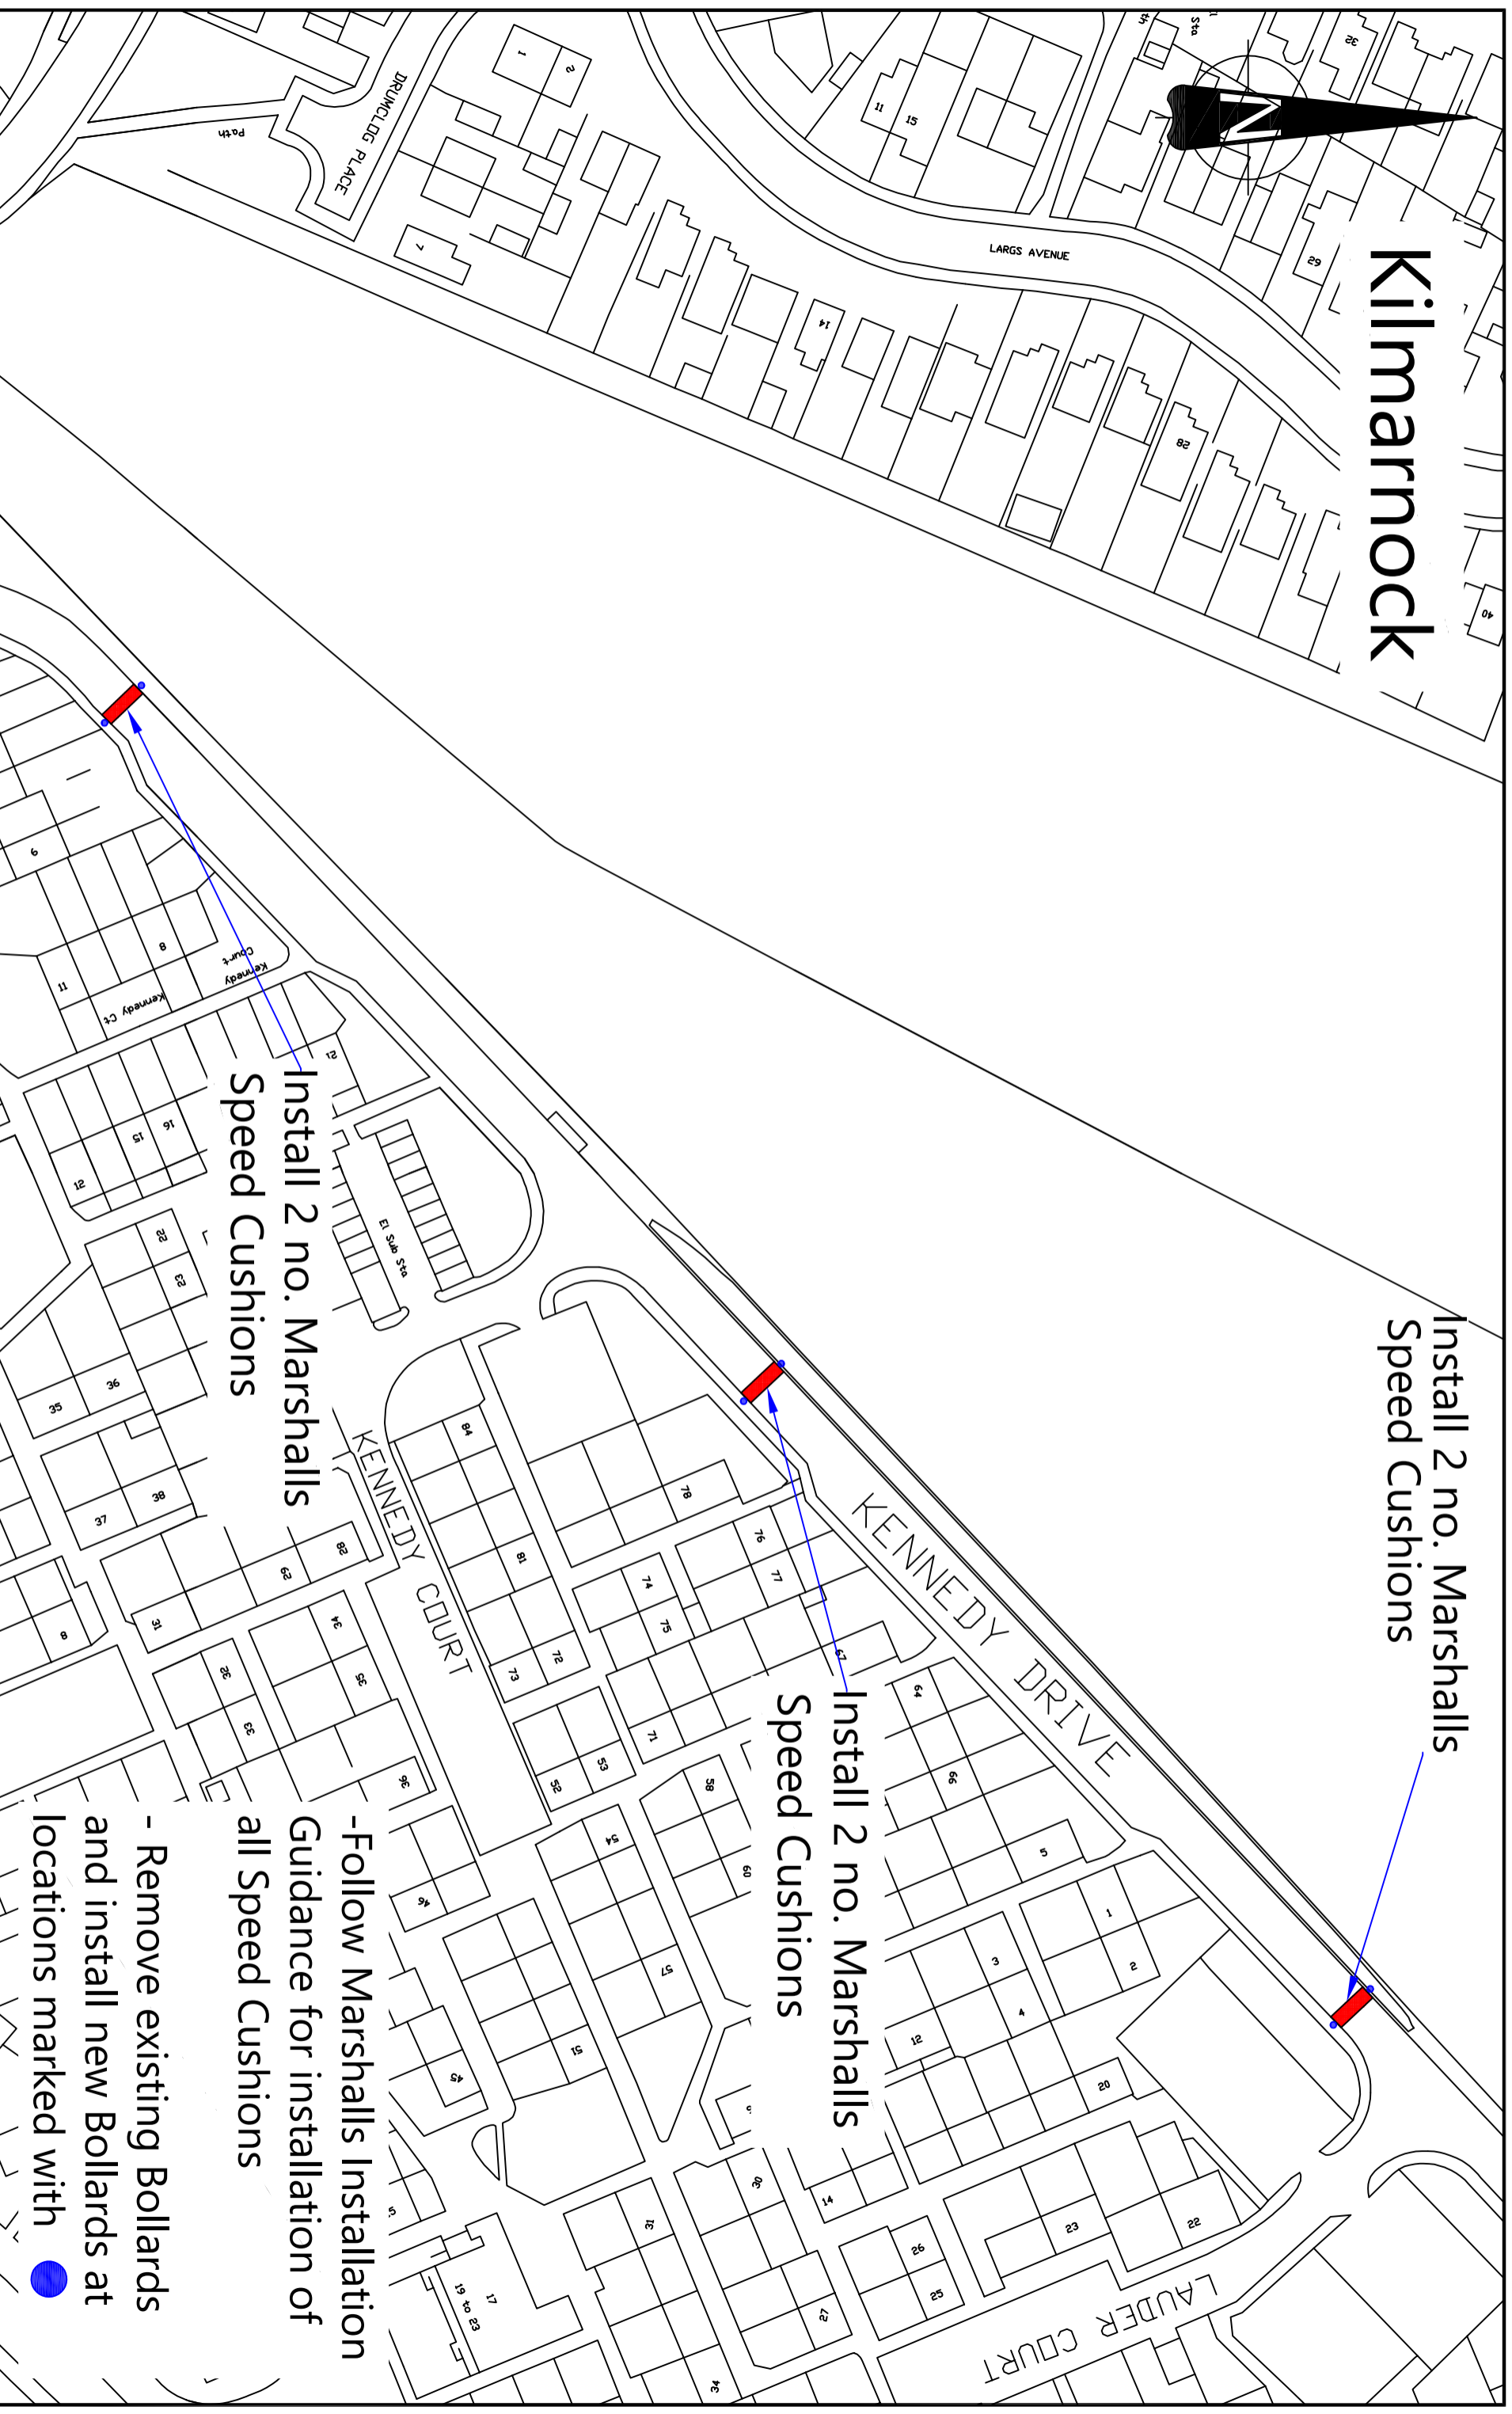

Install 2 no. Marshalls
Speed Cushions

Install 2 no. Marshalls
Speed Cushions

Install 2 no. Marshalls
Speed Cushions

- Remove existing Bollards and install new Bollards at locations marked with 
- Follow Marshalls Installation Guidance for installation of all Speed Cushions

Ayrshire Roads Alliance
A partnership between East Ayrshire Council and South Ayrshire Council

Head of Roads - Ayrshire Roads Alliance
Kevin Braidwood BSC(Eng), LL.M, MCIOB, MCAT, ARCS, AMICE, ACABE, AMaps
Opera House, 8 John Finnie Street, Kilmarnock, East Ayrshire, KA1 1DD



Prepared by	HG	Dwg. Status
Traced by	Autocad	Prelim
Checked by	BG	Tender
Date	18/03/22	Contract
Approved by		Record

Installation of Marshalls Speed Cushions
Kennedy Drive, Kilmarnock

Scale :	NTS
File No. :	
Drawing No.	004
Rev.	

ANY PART OF THIS DRAWING WHICH IS BASED ON ORDINANCE SURVEY MATERIAL IS DONE SO WITH THE PERMISSION OF ORDINANCE SURVEY ON BEHALF OF HER MAJESTY'S STATIONERY OFFICE. CROWN COPYRIGHT. UNAUTHORISED REPRODUCTION INFRINGES CROWN COPYRIGHT AND MAY LEAD TO PROSECUTION OR CIVIL PROCEEDINGS. EAST AYRSHIRE COUNCIL, 100202408, 2014.