
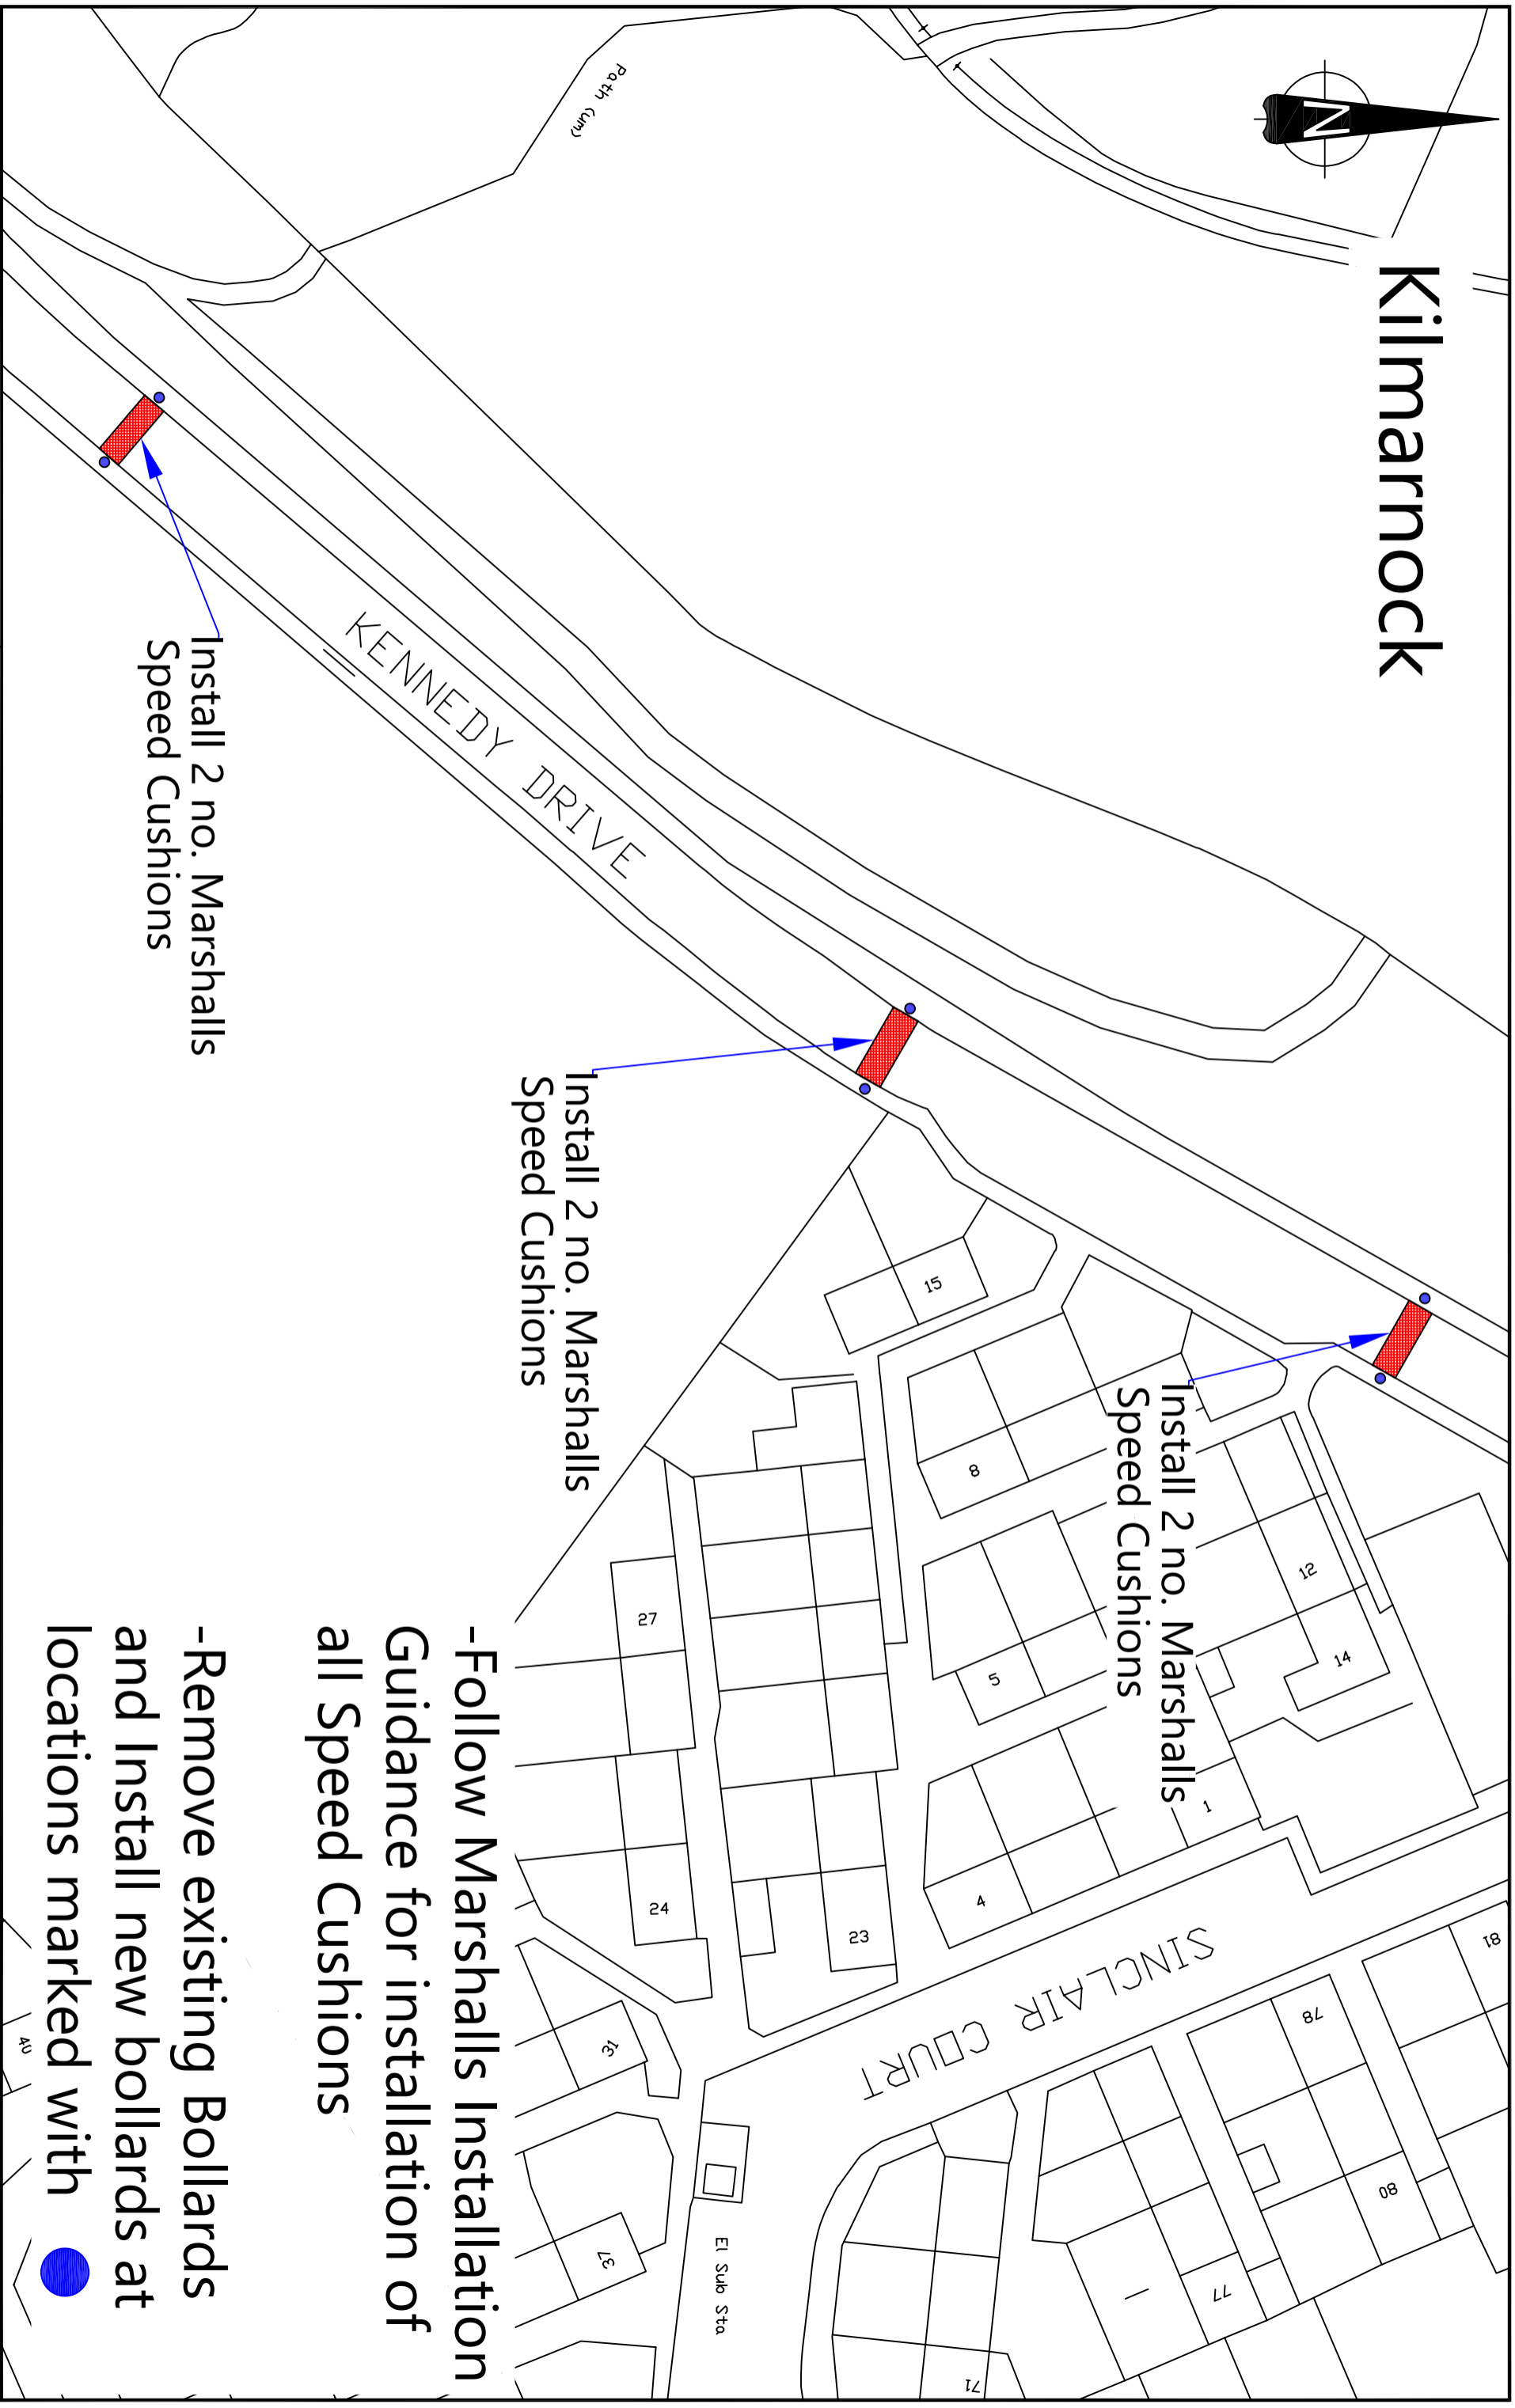


# Kilmarnock

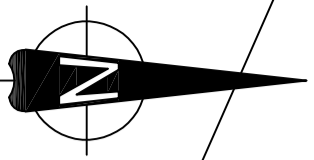

Install 2 no. Marshalls  
Speed Cushions

Install 2 no. Marshalls  
Speed Cushions

Install 2 no. Marshalls  
Speed Cushions

- Follow Marshalls Installation Guidance for installation of all Speed Cushions
- Remove existing Bollards and Install new bollards at locations marked with

## Ayrshire Roads Alliance

A partnership between East Ayrshire Council and South Ayrshire Council

Head of Roads - Ayrshire Roads Alliance

Kevin Braidwood BSC(Hons), LL.M, MCIOR, MCIAT, ARICS, AMICE, ACABE, AMaps  
Opera House, 8 John Finnie Street, Kilmarnock, East Ayrshire, KA1 1DD



ODS - 420 x 297 (A3)

Prepared by		HG		Drg. Status	
Traced by	Autocad			Prelim	
Checked by	BG			Tender	
Date	18/03/22			Contract	
Approved by				Record	

## Installation of Marshalls Speed Cushions Kennedy Drive, Kilmarnock

ANY PART OF THIS DRAWING WHICH IS BASED ON ORDINANCE SURVEY MATERIAL IS DONE SO WITH THE PERMISSION OF ORDINANCE SURVEY ON BEHALF OF HER MAJESTY'S STATIONERY OFFICE. CROWN COPYRIGHT. UNAUTHORISED REPRODUCTION INFRINGEMENTS CROWN COPYRIGHT AND MAY LEAD TO PROSECUTION ON CIVIL PROCEEDINGS. EAST AYRSHIRE COUNCIL, 10/20/2016, 2016.

File Path - J:\TRAFFIC\22-23 PROJECTS\Replace road humps sutherland drive Kennedy Driving

Scale :		NTS	
File No. :			
Drawing No.	005		
Rev.			