


This is Plan 1 referred to in the foregoing East Ayrshire Council (Underwood Road, Cumnock)  
(Designated Parking Places) Order 202X

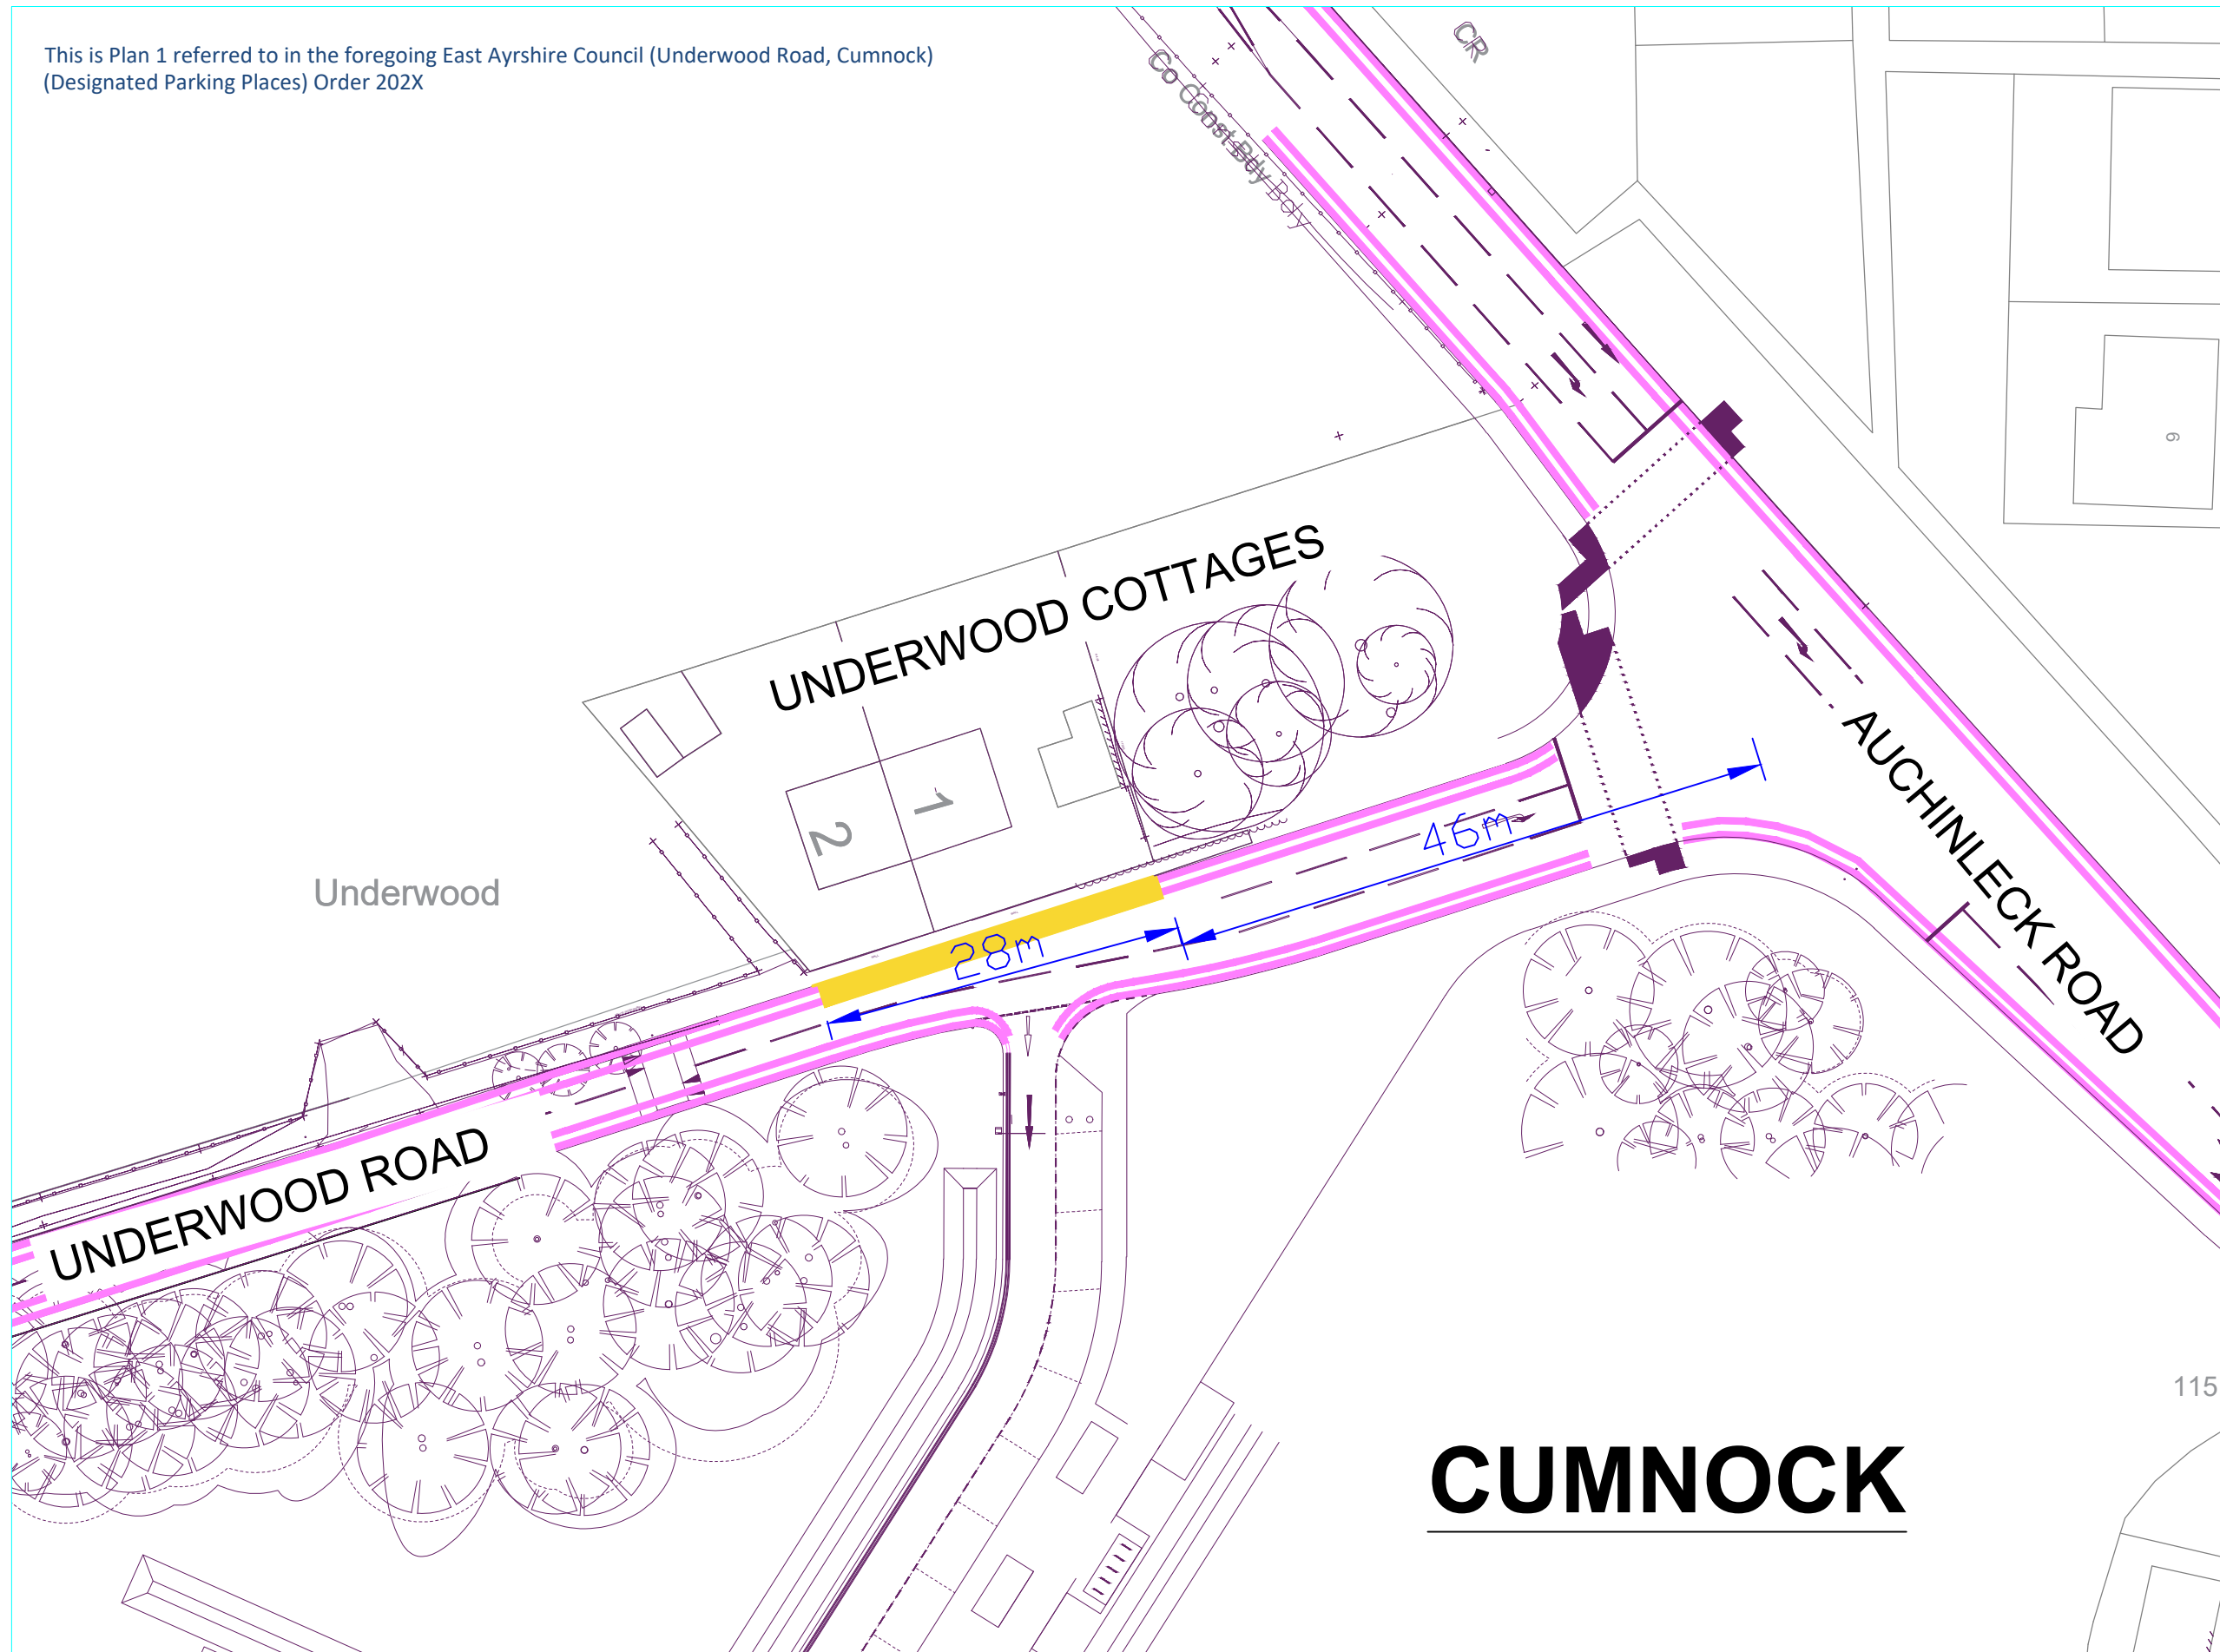

Head of Roads - Ayrshire Roads Alliance  
**Kevin Braidwood**  
Opera House,  
8 John Finnie Street, Kilmarnock, KA1 1DD

PLAN REF  
**01**

East Ayrshire Council  
(Underwood Road, Cumnock)  
Designated Parking Places  
Order 202x


Scale: 1:500 Date: Jan 2022  
Drawing prepared at:  
Opera House, 8 John Finnie Street,  
Kilmarnock, KA1 1DD

**KEY**

Proposed permanent restriction  
(currently in place by virtue of  
Temporary Traffic Order)

 Designated Zone  
U Parking Place

Other restrictions (not contained  
within this Order- for illustrative  
purposes only)

 No waiting and no  
loading at anytime

Reproduced from the Ordnance Survey Mapping with  
the permission of the Controller of Her Majesty's  
Stationery Office, © Crown Copyright.  
Unauthorised reproduction infringes Crown Copyright  
and may lead to prosecution or civil proceedings.  
East Ayrshire Council SLA Licence Number:  
100023409.