


PLAN REF 12

EAST AYRSHIRE COUNCIL
(Various Roads within East Ayrshire)
(Waiting and Loading Restriction and Designated Parking Places)
(Amendments)
Order 2022

Scale: NTS Date: August 2022
Drawing prepared at:
Opera House, 8 John Finnie Street,
Kilmarnock, KA1 1DD

- KEY**
- EXISTING RESTRICTIONS:**
- NO WAITING AT ANY TIME
 - NO LOADING AT ANY TIME
 - NO WAITING AT ANY TIME
 - NO LOADING AT ANY TIME
 - NO WAITING AT ANY TIME NO LOADING 8.30am TO 9.30am, 12.30pm TO 2.00pm, 4.30pm TO 5.30pm; MONDAY TO SATURDAY
 - LOADING AND UNLOADING AT ANY TIME
 - DESIGNATED PARKING PLACES
 - PARKING ZONE C
 - MAX STAY 2 HOURS
 - NO RETURN 1 HOUR
 - DESIGNATED DISABLED PERSON'S PARKING BAY
 - MAX STAY 3 HOURS
 - NO RETURN 1 HOUR
 - DESIGNATED MOTORCYCLE PARKING PLACES
 - MAX STAY 2 HOURS
 - NO RETURN 1 HOUR

Reproduced from the Ordnance Survey Mapping with the permission of the Ordnance Survey's Stationery Office. © Crown Copyright. Unauthorised reproduction infringes Crown Copyright and may lead to prosecution or civil proceedings. East Ayrshire Council SLA Licence Number: 100023409.

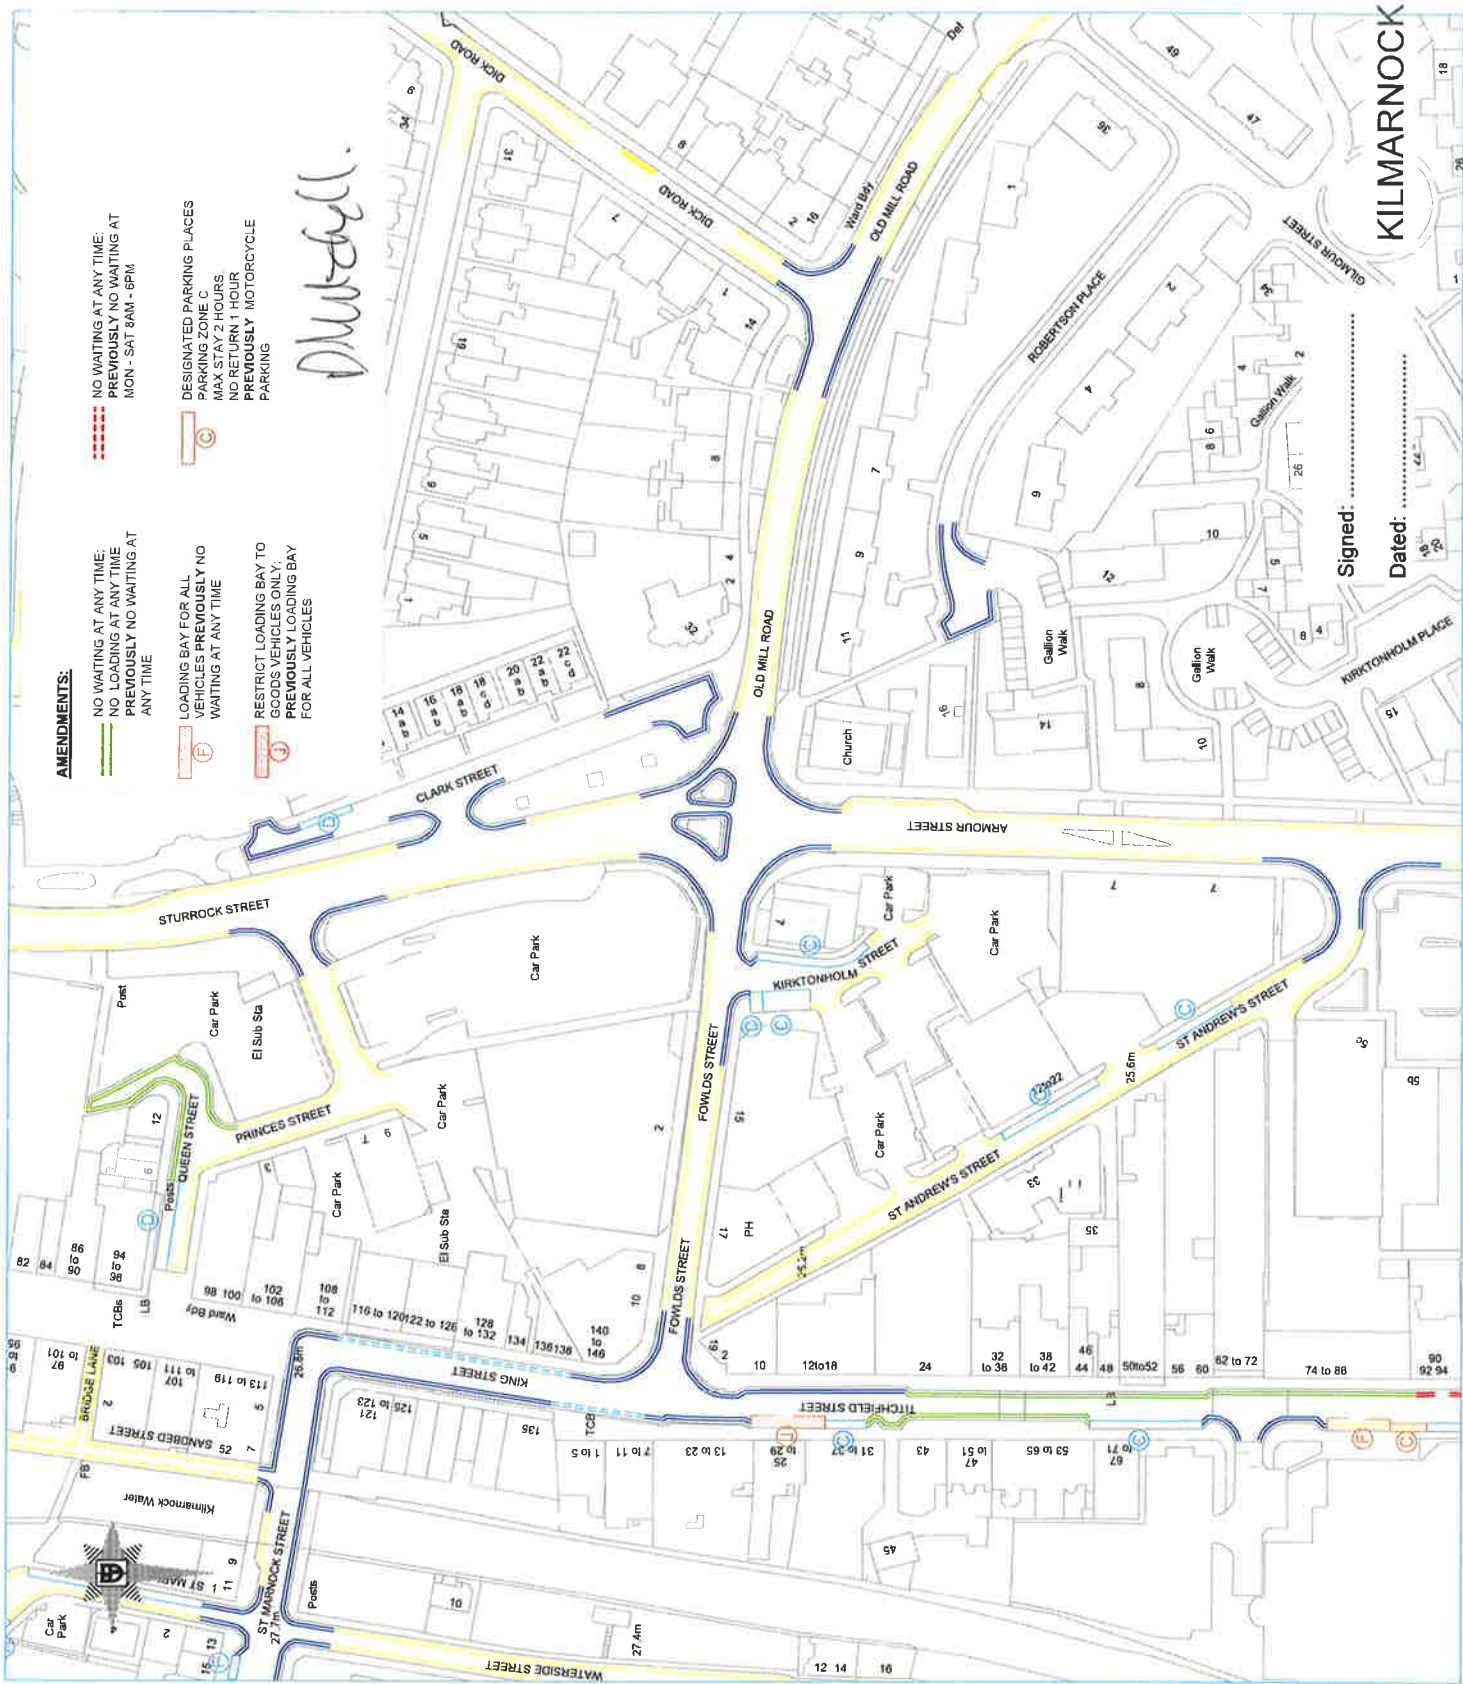

- AMENDMENTS:**
- NO WAITING AT ANY TIME; PREVIOUSLY NO WAITING AT MON - SAT 8AM - 6PM
 - DESIGNATED PARKING PLACES
 - PARKING ZONE C
 - MAX STAY 2 HOURS
 - NO RETURN 1 HOUR
 - PREVIOUSLY MOTORCYCLE PARKING
 - LOADING BAY FOR ALL VEHICLES PREVIOUSLY NO WAITING AT ANY TIME
 - RESTRICT LOADING BAY TO GOODS VEHICLES ONLY; PREVIOUSLY LOADING BAY FOR ALL VEHICLES

KILMARNOCK


Signed: _____
Dated: _____

PLAN REF **15B**

East Ayrshire Council
 (Various Roads within East Ayrshire)
 (Waiting and Loading Restrictions and Designated Parking Places)
 (Amendments)
 Order 2022

Scale: 1:1250 Date: August 2022
 Drawing prepared at:
 Opera House, 8 John Finnie Street,
 Kilmarnock, KA1 1DD

- KEY**
- EXISTING RESTRICTIONS:**
- NO WAITING AT ANY TIME
 - NO LOADING AT ANY TIME
 - NO WAITING AT ANY TIME
- DESIGNATED PARKING PLACES
- PARKING ZONE A
MAX STAY 2 HOUR
NO RETURN 1 HOUR
 - PARKING ZONE B
MAX STAY 2 HOURS
NO RETURN 1 HOUR

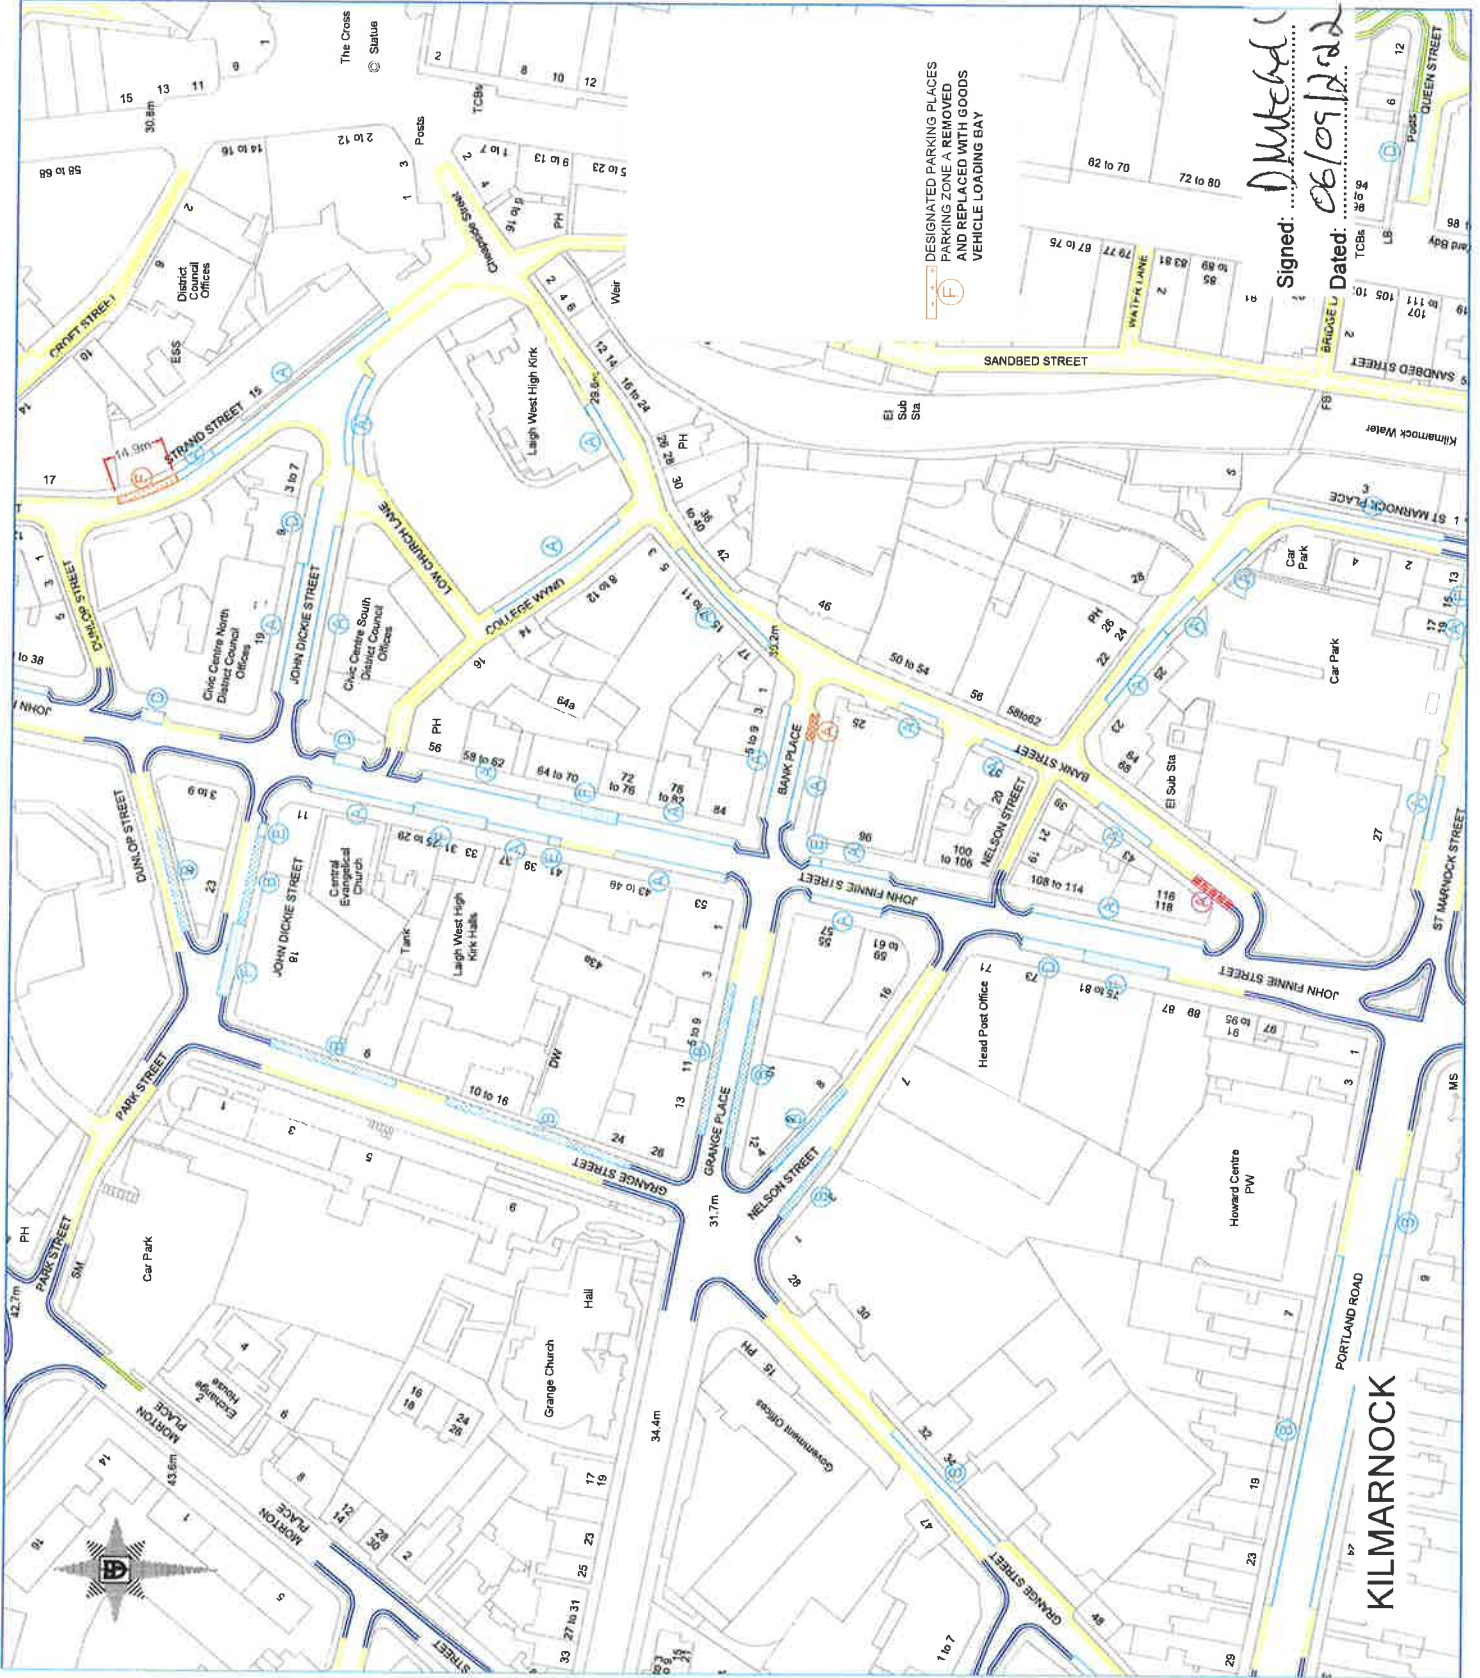


Reproduced from the Ordnance Survey Mapping with the permission of the Controller of Her Majesty's Stationery Office. © Crown Copyright. Unauthorised reproduction infringes Crown Copyright and may lead to prosecution. Ordnance Survey, East Ayrshire Council SIA Licence Number: 100023408.

KEY

EXISTING RESTRICTIONS:

- NO WAITING AT ANY TIME
- LOADING AT ANY TIME
- NO WAITING AT ANY TIME
- NO WAITING AT ANY TIME
- LOADING 8.30am TO 9.30am
- 12.30pm TO 2.00pm
- 4.30pm TO 5.30pm
- MONDAY TO SATURDAY
- DESIGNATED PARKING PLACES
- PARKING ZONE A
- MAX STAY 2 HOURS
- NO RETURN 1 HOUR
- DESIGNATED PARKING PLACES
- PARKING ZONE B
- MAX STAY 2 HOURS
- NO RETURN 1 HOUR
- DESIGNATED DISABLED PERSON'S PARKING BAY
- MAX STAY 3 HOURS
- NO RETURN 1 HOUR
- DESIGNATED MOTORCYCLE PARKING PLACES
- MAX STAY 2 HOURS
- NO RETURN 1 HOUR
- LOADING AND UNLOADING AT ANY TIME
- SHARED PERMIT HOLDERS AND LIMITED WAITING BAYS

Reproduced from the Ordnance Survey Mapping with the permission of the Controller of Her Majesty's Stationery Office. Crown copyright. Unauthorised publication, reproduction, Copyright and may lead to prosecution or civil proceedings. East Ayrshire Council SJA Licence Number 100023409.

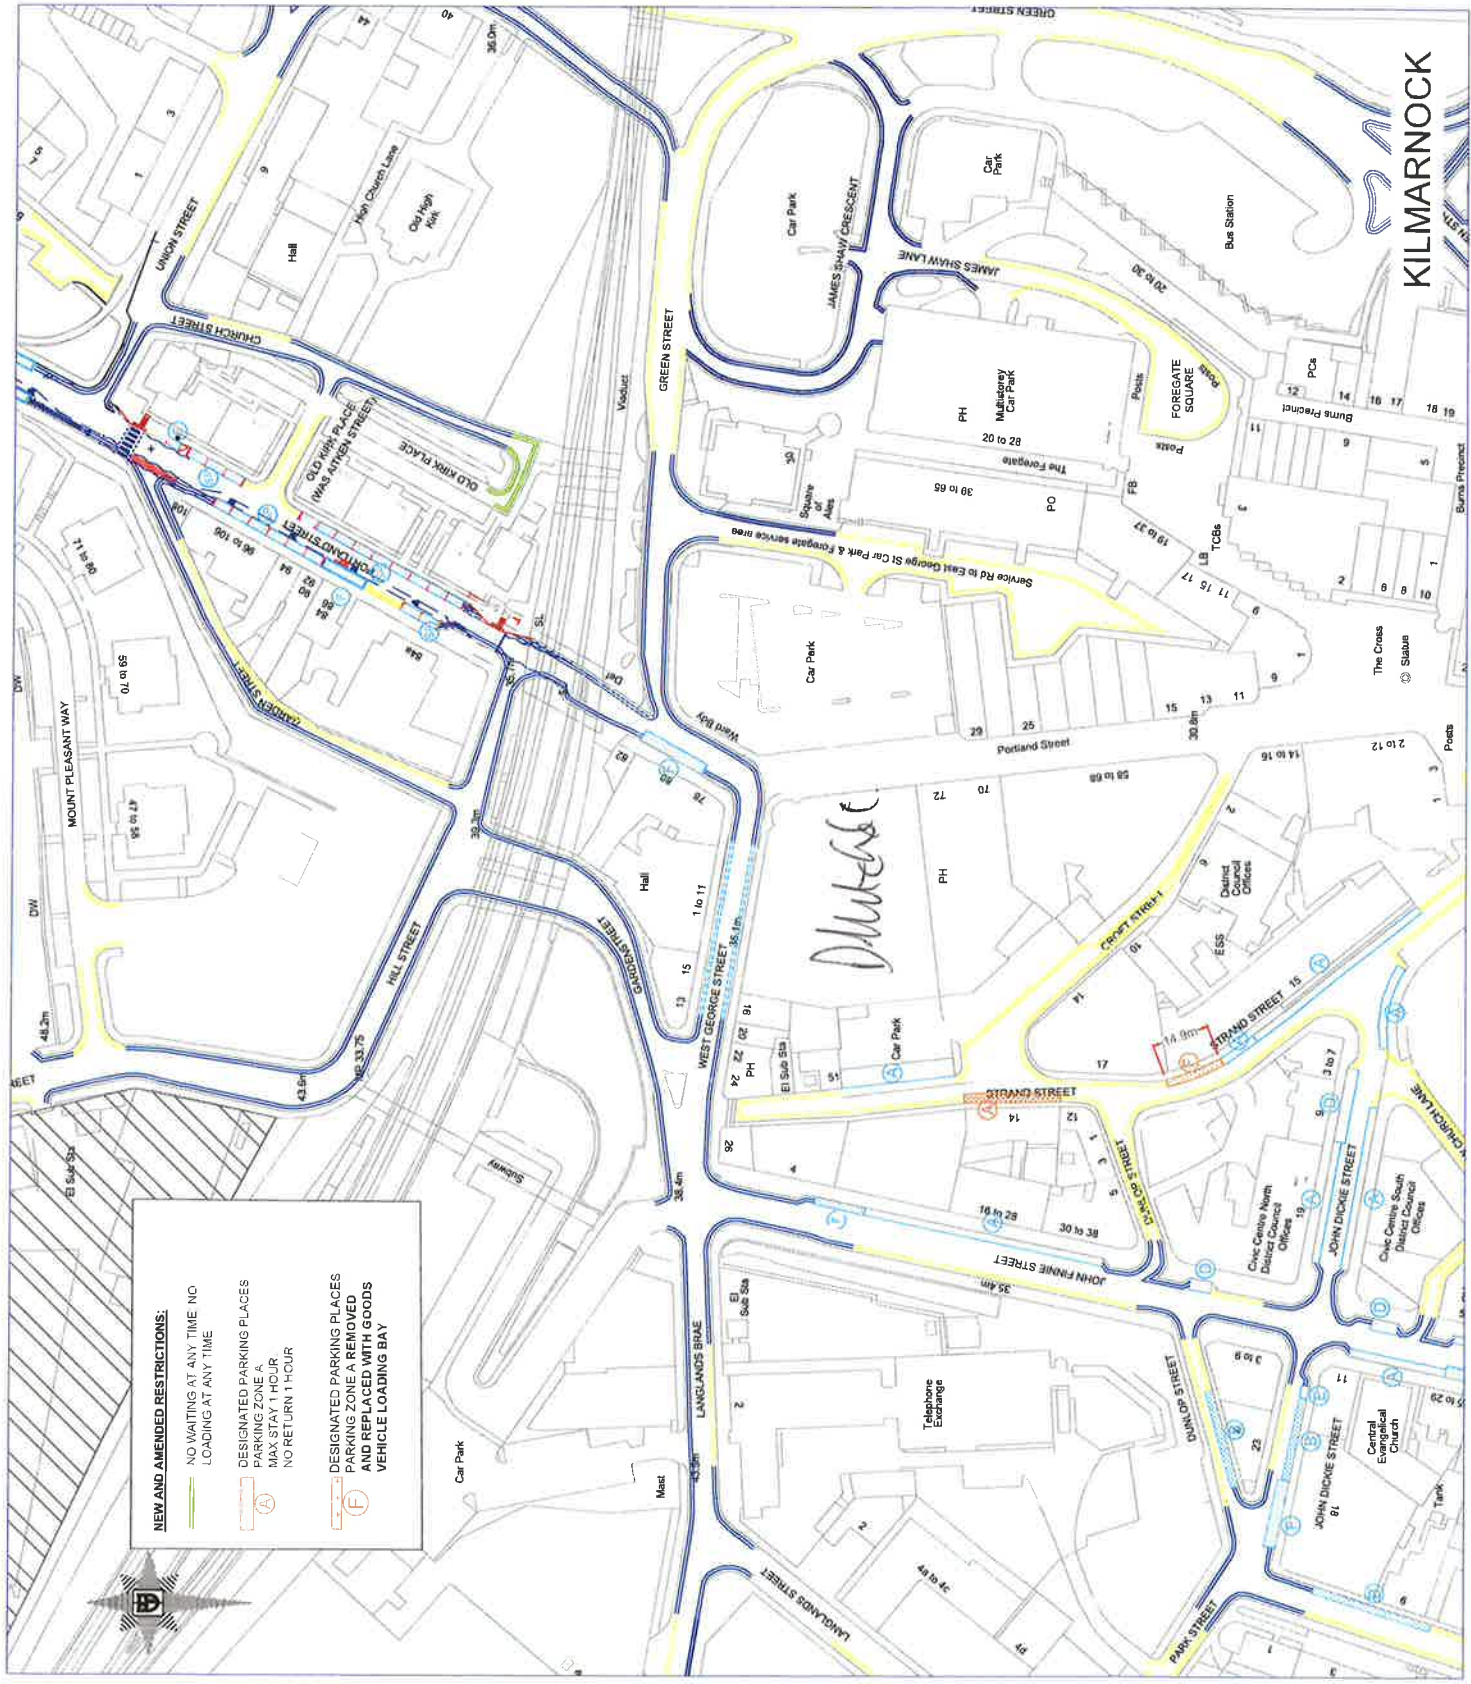

NEW AND AMENDED RESTRICTIONS:

- NO WAITING AT ANY TIME
- LOADING AT ANY TIME
- DESIGNATED PARKING PLACES
- PARKING ZONE A
- MAX STAY 1 HOUR
- NO RETURN 1 HOUR
- DESIGNATED PARKING PLACES
- PARKING ZONE A REMOVED
- AND REPLACED WITH GOODS
- VEHICLE LOADING BAY

KILMARNOCK

PLAN REF
24B

East Ayrshire Council
 (Various Roads within East Ayrshire)
 (Waiting and Loading Restrictions and
 Designated Parking Places)
 (Amendments)
 Order 2022

Scale: 1:1250 Date: August 2022
 Drawing prepared at:
 Opera House, 8 John Finnie Street,
 Kilmarnock, KA1 1DD

KEY

MADE AMENDMENT:

- TEMPORARY NO WAITING AT ANY TIME INCLUDING ANY TIME MADE PERMANENT
- ANY TIME MADE PERMANENT



**William
 McIlvanney
 Campus**

KILMARNOCK





PLAN REF 250

EAST AYRSHIRE COUNCIL
 (Various Roads within East Ayrshire)
 (Waiting and Loading Restriction and Designated Parking Places) (Amendments)
 Order 2022


Scale: NTS Date: August 2022
 Drawing prepared at:
 Opera House, 8 John Finnie Street,
 Kilmarnock, KA1 1DD

KEY


Existing restrictions:

-  NO WAITING AT ANY TIME
-  NO WAITING AND NO LOADING AT ANY TIME
-  NO WAITING AT ANY TIME
-  NO LOADING 0600-0930 AND 1500-1800

NEW RESTRICTIONS:

-  NO WAITING AT ANY TIME

Reproduced from the Ordnance Survey Mapping with the permission of the Controller of Her Majesty's Stationery Office, © Crown Copyright. Unauthorised reproduction infringes Crown Copyright and may lead to prosecution or civil proceedings. East Ayrshire Council SLA Licence Number: 100023408

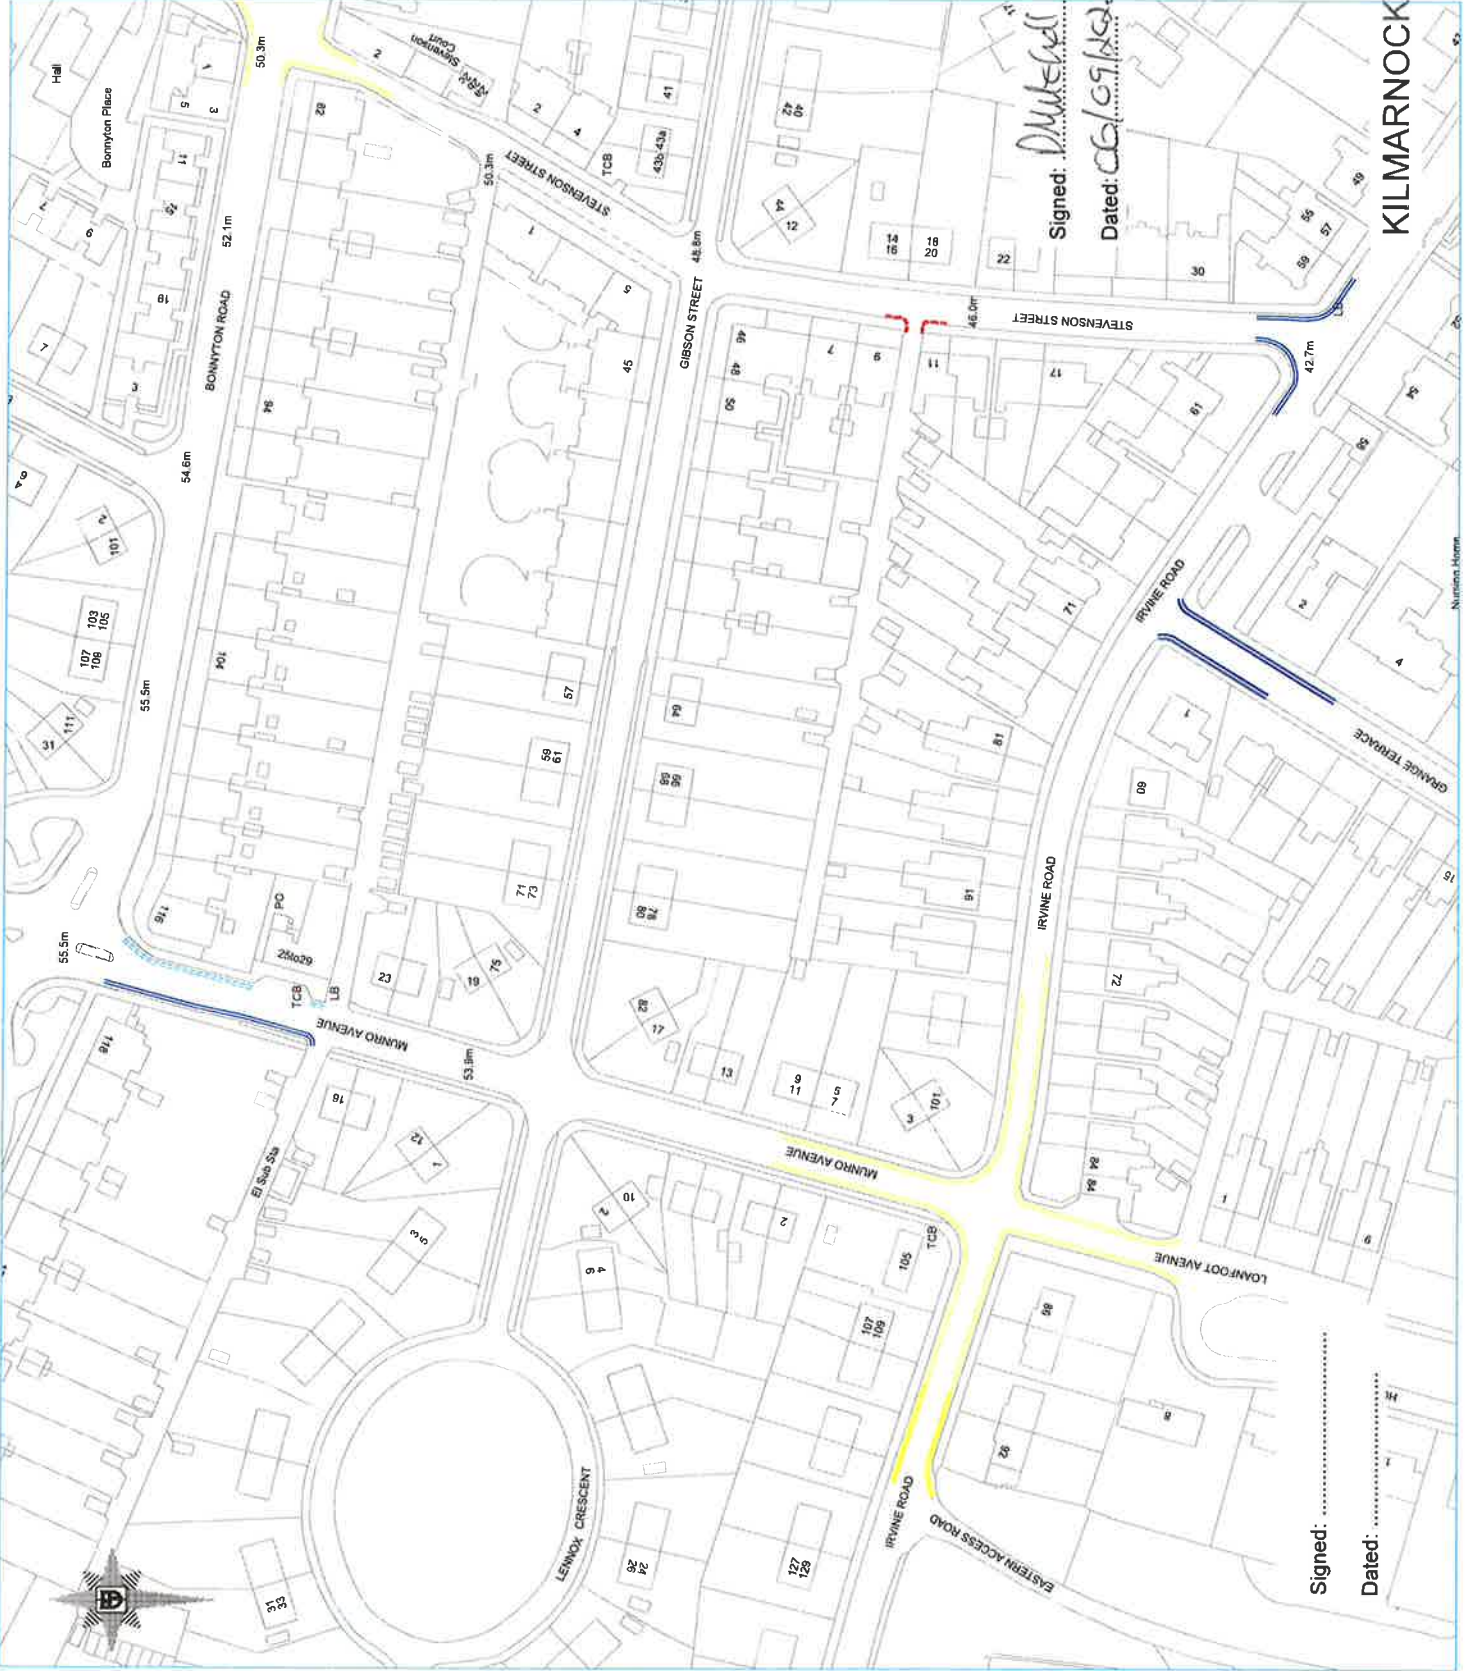

KILMARNOCK


PLAN REF 31

East Ayrshire Council
(Various Roads within East Ayrshire)
(Waiting and Loading Restrictions and Designated Parking Places)
(Amendments)
Order 2022

Scale: 1:1250 Date: August 2022
 Drawing prepared at:
 Opera House, 8 John Finnie Street,
 Kilmarnock, KA1 1DD

- KEY**
- EXISTING RESTRICTIONS:**
- NO WAITING AT ANY TIME, NO LOADING AT ANY TIME
 - NO WAITING AT ANY TIME
 - NO WAITING
 - NO WAITING MON-SAT 9am-5pm
 - LOADING FOR GOODS VEHICLES MONDAY TO SATURDAY 7.00am TO 9.00am
 - LIMITED WAITING MONDAY TO SATURDAY 9.00am TO 5.00pm, MAX STAY 30 MINUTES, NO RETURN 1 HOUR
 - LIMITED WAITING MONDAY TO SATURDAY 9.00am TO 5.00pm, MAX STAY 2 HOURS, NO RETURN 1 HOUR

- NEW RESTRICTIONS:**
- LOADING ONLY
 - NO WAITING AT ANY TIME, NO LOADING AT ANY TIME
 - NO WAITING AT ANY TIME

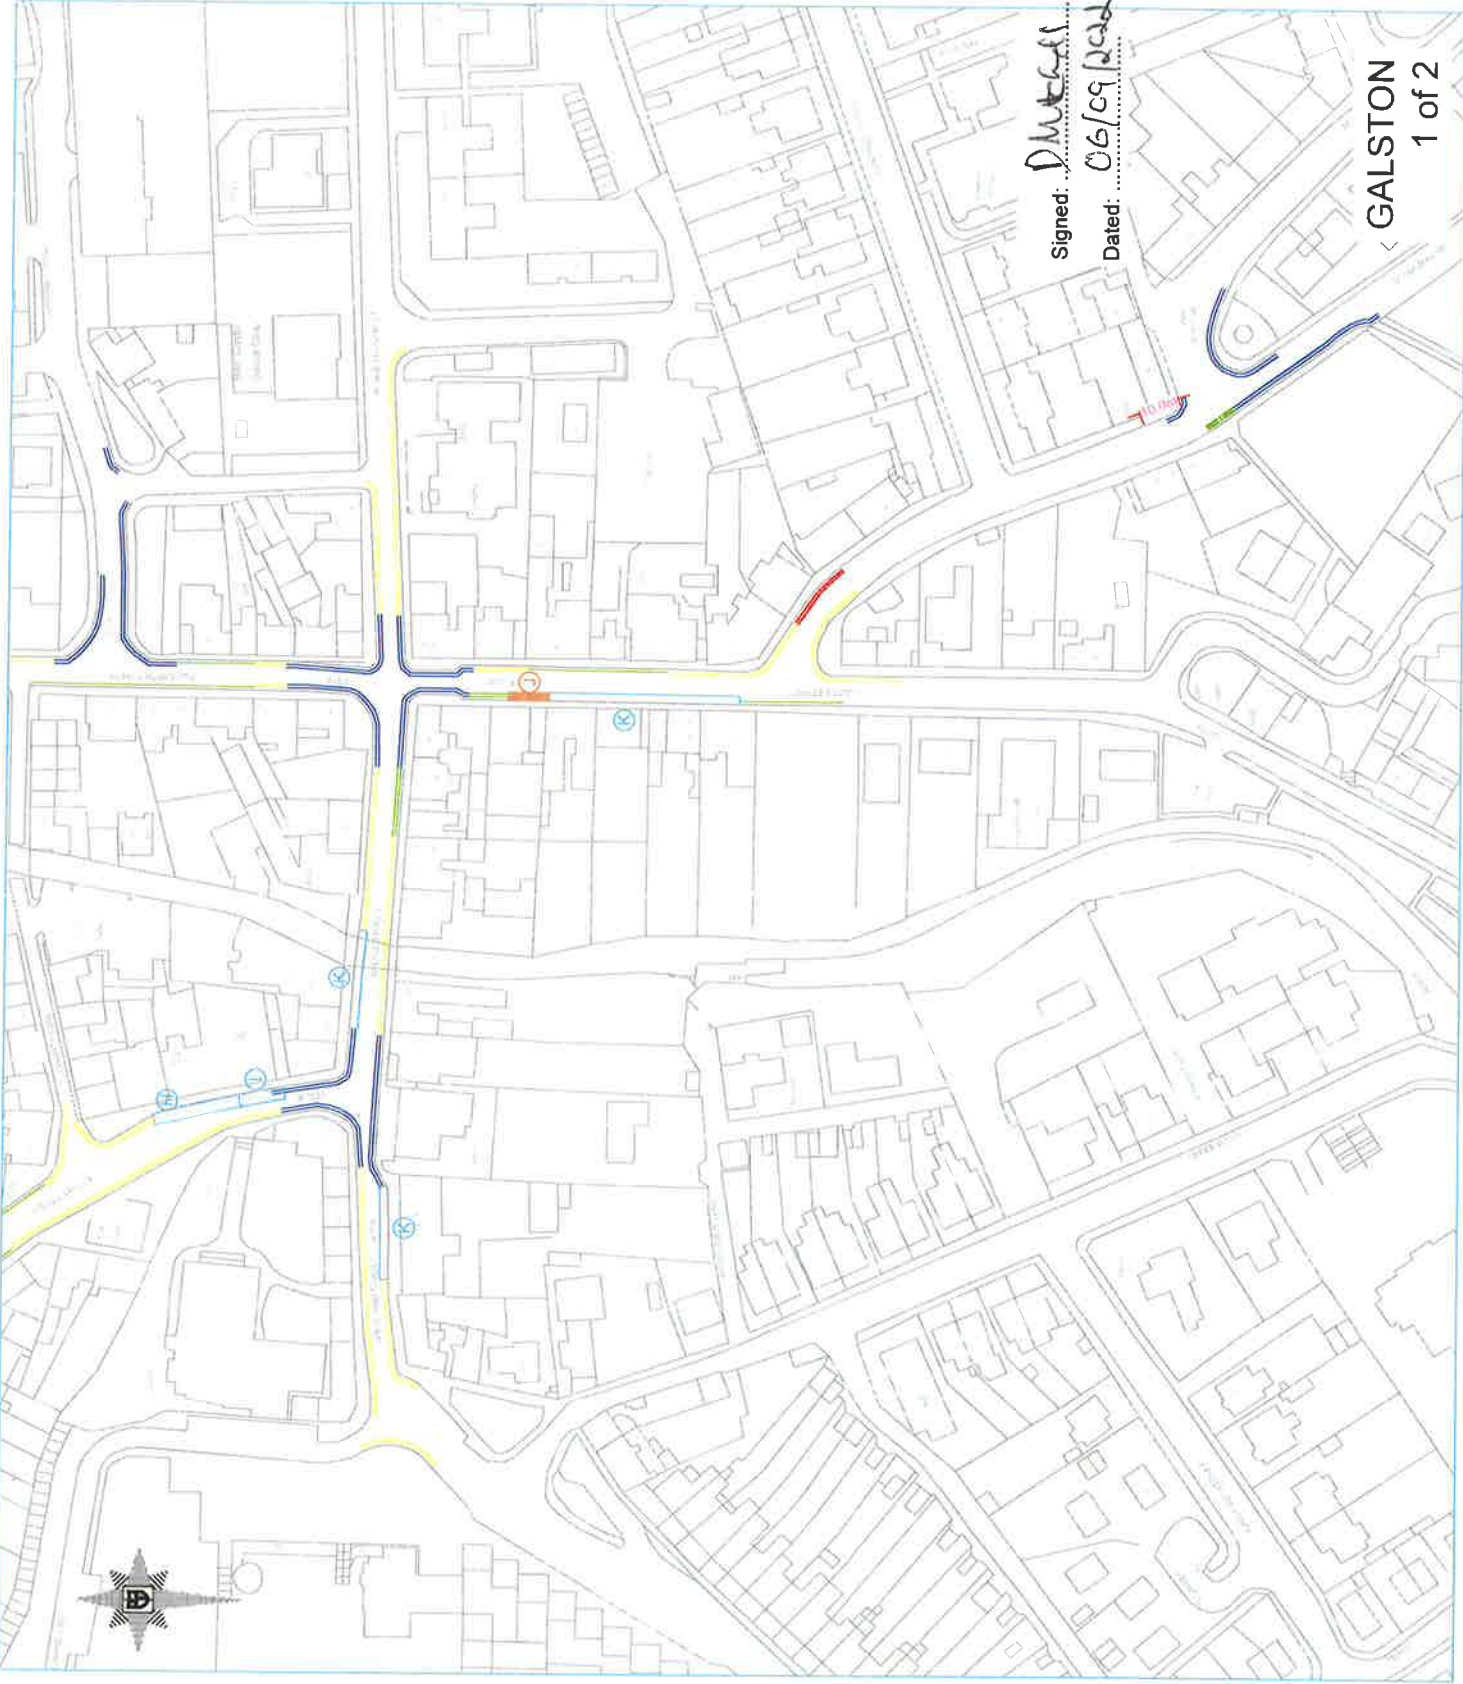

Signed: *D. Mitchell*
 Dated: *06/09/2022*

Reproduced from the Ordnance Survey Mapping with the permission of the Controller of Her Majesty's Stationary Office, © Crown Copyright. Unauthorised reproduction is prohibited. Copyright and may lead to prosecution. Ordnance Survey, East Ayrshire Council SIA Licence Number: 100023408

PLAN REF 37


East Ayrshire Council
(Various Roads within East Ayrshire)
(Waiting and Loading Restrictions and Designated Parking Places) (Amendments)
Order 2022

Scale: 1:1250 Date: August 2022
Drawing prepared at:
Opera House, 8 John Finnie Street,
Kilmarock, KA1 1DD

KEY
EXISTING RESTRICTIONS
NO WAITING AT ANY TIME
NO WAITING MONDAY TO SATURDAY 9.00am TO 5.30pm
DESIGNATED DISABLED PERSON'S PARKING BAY
MONDAY TO FRIDAY, 9.00am TO 7.00pm; SATURDAY 9.00am TO 12.00pm; MAX STAY 2 HOURS. NO RETURN 1 HOUR

DESIGNATED DISABLED PERSON'S PARKING BAY
NEW RESTRICTIONS
NO WAITING AT ANY TIME
AMENDMENTS
EXISTING NO WAITING MON - SAT 9am - 5.30pm REPLACED WITH NO WAITING AT ANY TIME

Reproduced from the Ordnance Survey Mapping with the permission of the Controller of Her Majesty's Stationery Office, © Crown Copyright. Unauthorised reproduction infringes Crown Copyright and may lead to prosecution or civil proceedings. East Ayrshire Council SLA Licence Number: 100023409

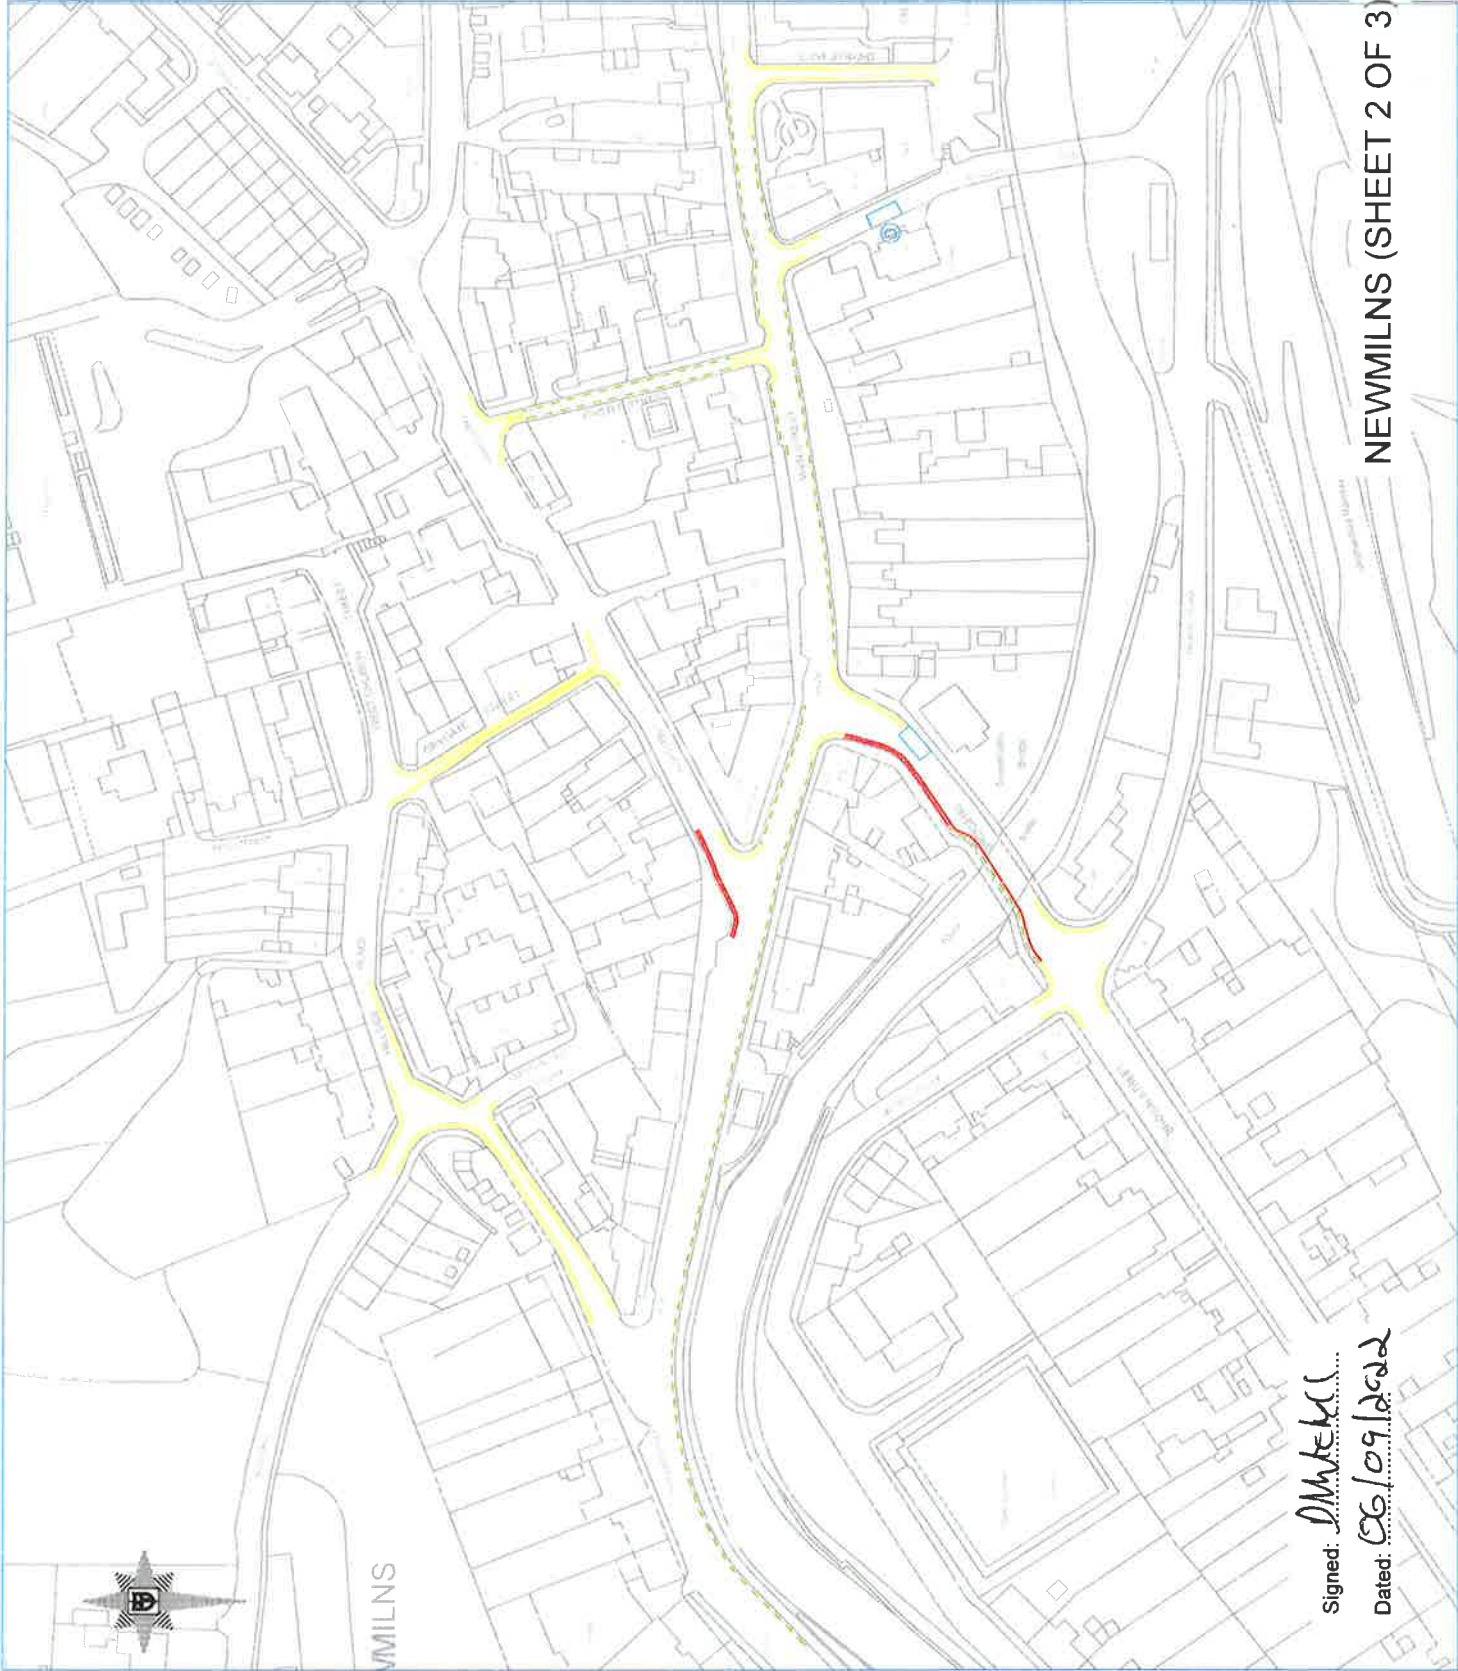

NEWMILNS (SHEET 2 OF 3)

Signed: *DM. [Signature]*
Dated: 06/09/2022

KEY

	Existing Restrictions
	NO WAITING AT ANY TIME
	NEW RESTRICTIONS
	NO WAITING AT ANY TIME



Signed: *[Signature]*
 Dated: 06/09/2022

EAST AYRSHIRE COUNCIL
(Various Roads within East Ayrshire)
(Waiting and Loading Restrictions
and Designated Parking Places)
(Amendments)
Order 2022

Scale: 1:1250 Date: August 2022
Drawing prepared at:
Opera House, 8 John Finnie Street,
Kilmarnock, KA1 1DD

KEY


Existing restrictions:


-  NO WAITING AT ANY TIME
-  NO LOADING AT ANY TIME
-  NO WAITING AT ANY TIME
-  DESIGNATED DISABLED PERSON'S PARKING BAY
-  MAX STAY 2 HOURS
-  NO RETURN 1 HOUR

NEW RESTRICTIONS:

-  NO WAITING AT ANY TIME
-  NO LOADING AT ANY TIME

AMENDMENT:

-  LIMITED WAITING
MONDAY TO FRIDAY 9.00am TO 5.00pm; SATURDAY 9.00am TO 1.00pm; MAX STAY INCREASED FROM 1 HOUR TO 2 HOURS; NO RETURN 1 HOUR

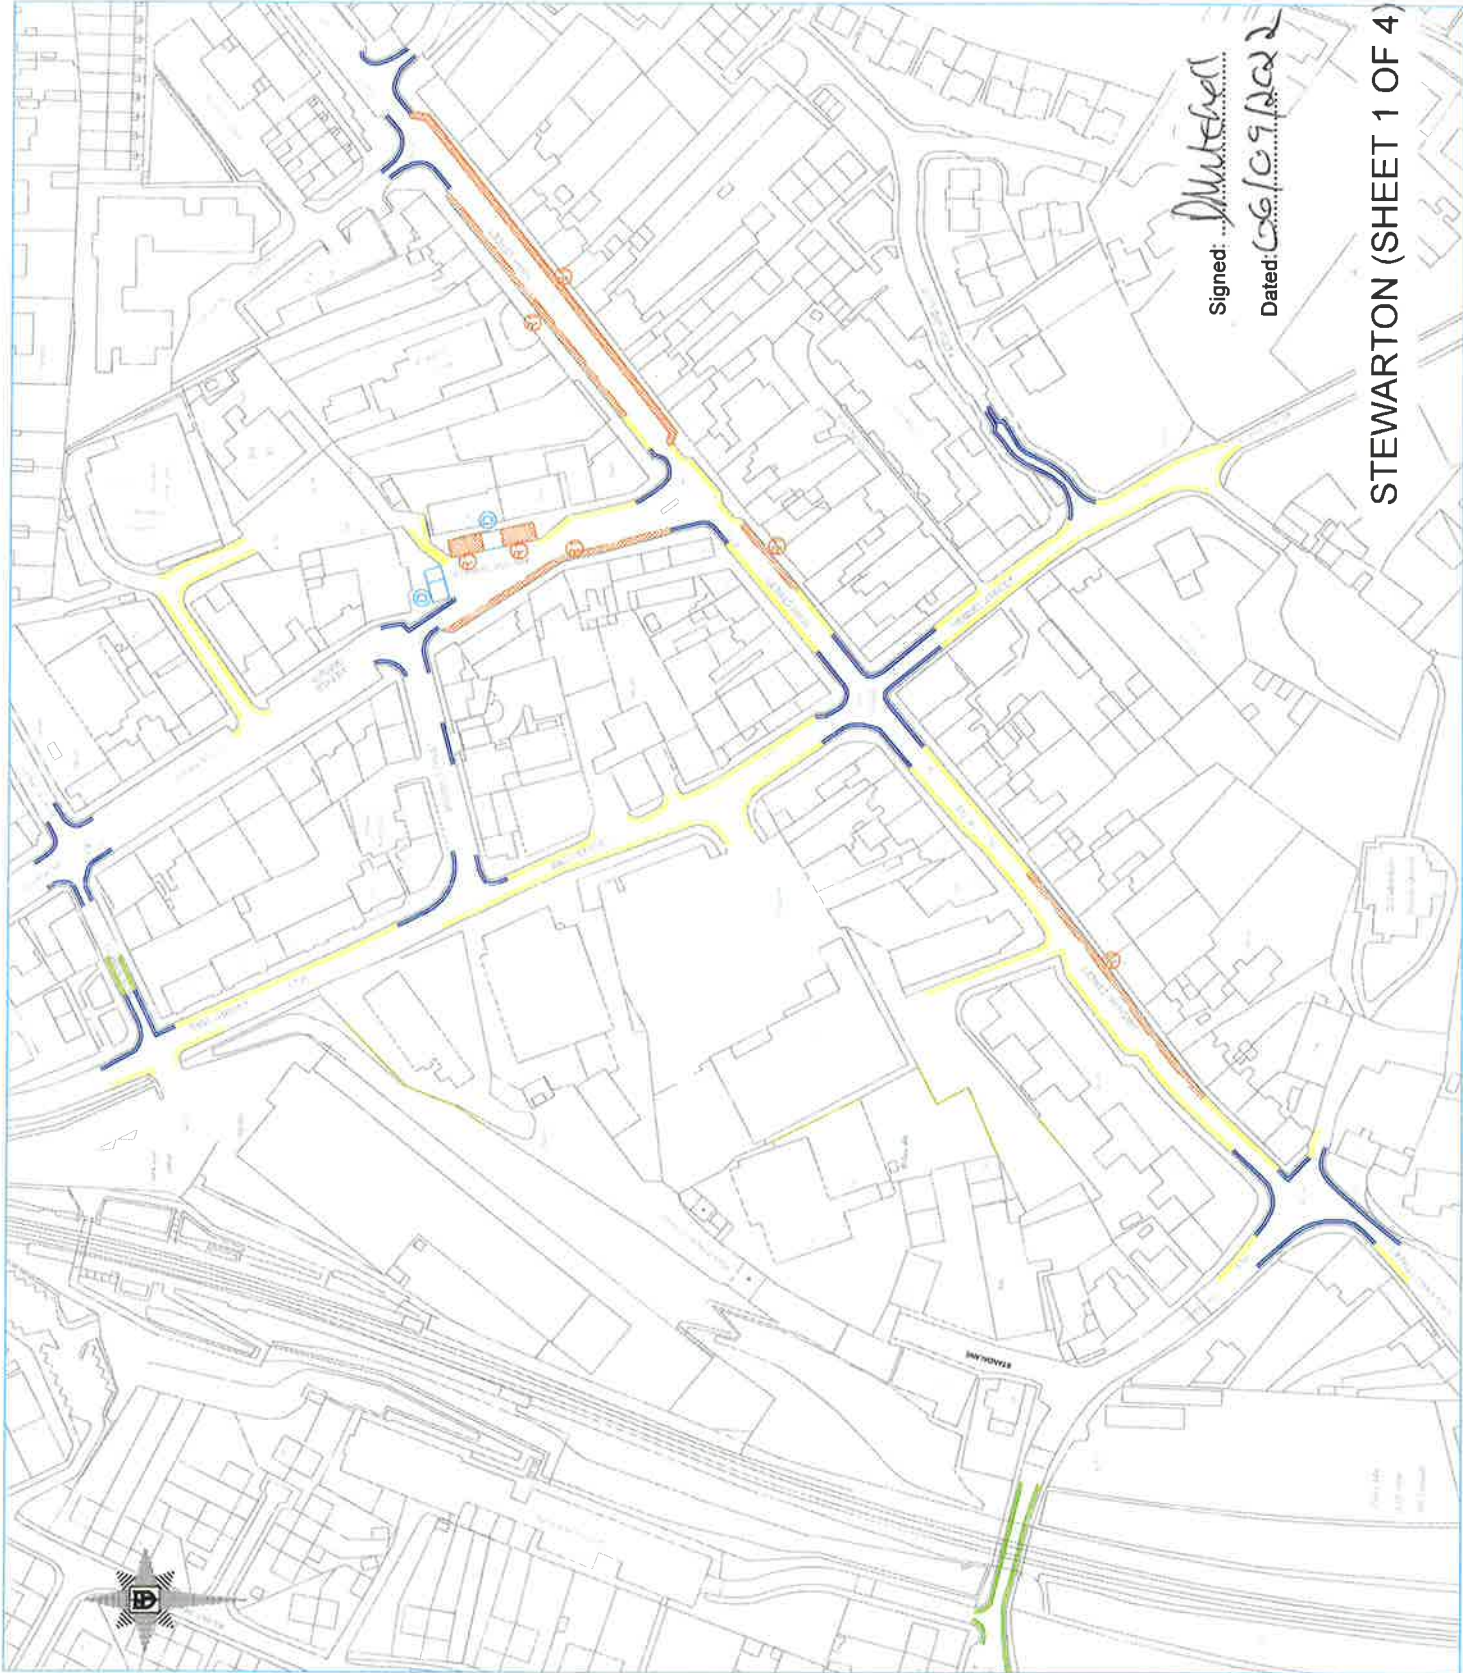

Signed: *[Signature]*
Dated: 06/09/2022

PLAN REF 39A

EAST AYRSHIRE COUNCIL
 Various Roads within East Ayrshire
 (Waiting and Loading Restriction
 and Designated Parking Places)
 (Amendments)
 Order 2022

Scale: NTS Date: August 2022
 Drawing prepared at:
 Opera House, 8 John Finnie Street,
 Kilmarnock, KA1 1DD


KEY

Existing restrictions:

- NO WAITING AT ANY TIME
- NO LOADING AT ANY TIME

NEW RESTRICTIONS:

- NO WAITING AT ANY TIME
- NO LOADING AT ANY TIME

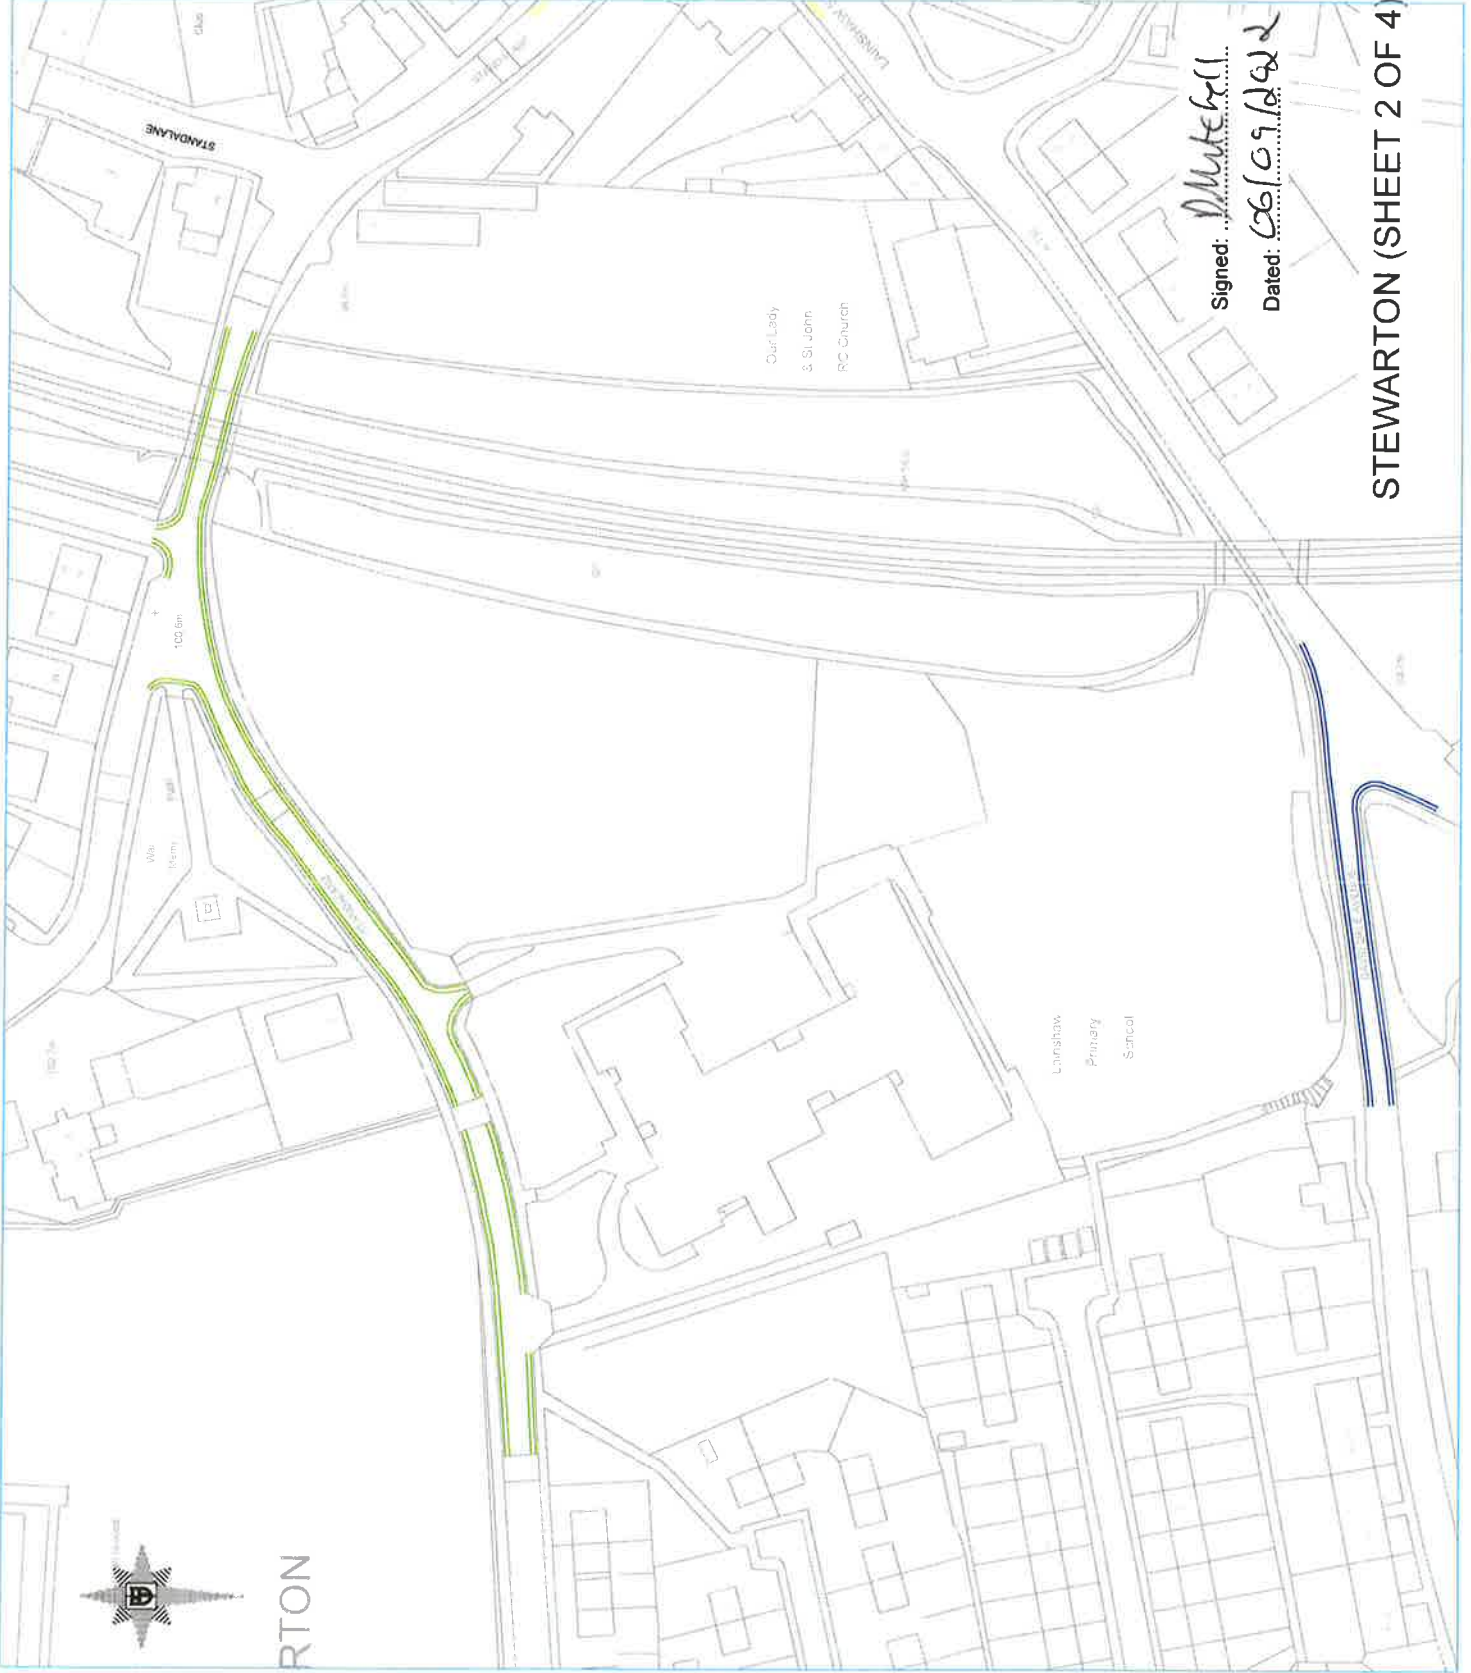

Signed: *Kevin Braithwood*
 Dated: 06/09/2022

PLAN REF
40

EAST AYRSHIRE COUNCIL
 (Various Roads within East Ayrshire)
 (Waiting and Loading Restriction
 and Designated Parking Places)
 (Amendments)
 Order 2022

Scale: NTS Date: August 2022
 Drawing prepared at:
 Opera House, 8 John Finnie Street,
 Kilmarnock, KA1 1DD


KEY

EXISTING RESTRICTIONS

- NO WAITING AT ANY TIME
- NO LOADING AT ANY TIME
- NO WAITING AT ANY TIME

NEW RESTRICTIONS

- NO WAITING AT ANY TIME
- NO WAITING AT ANY TIME
- NO LOADING AT ANY TIME

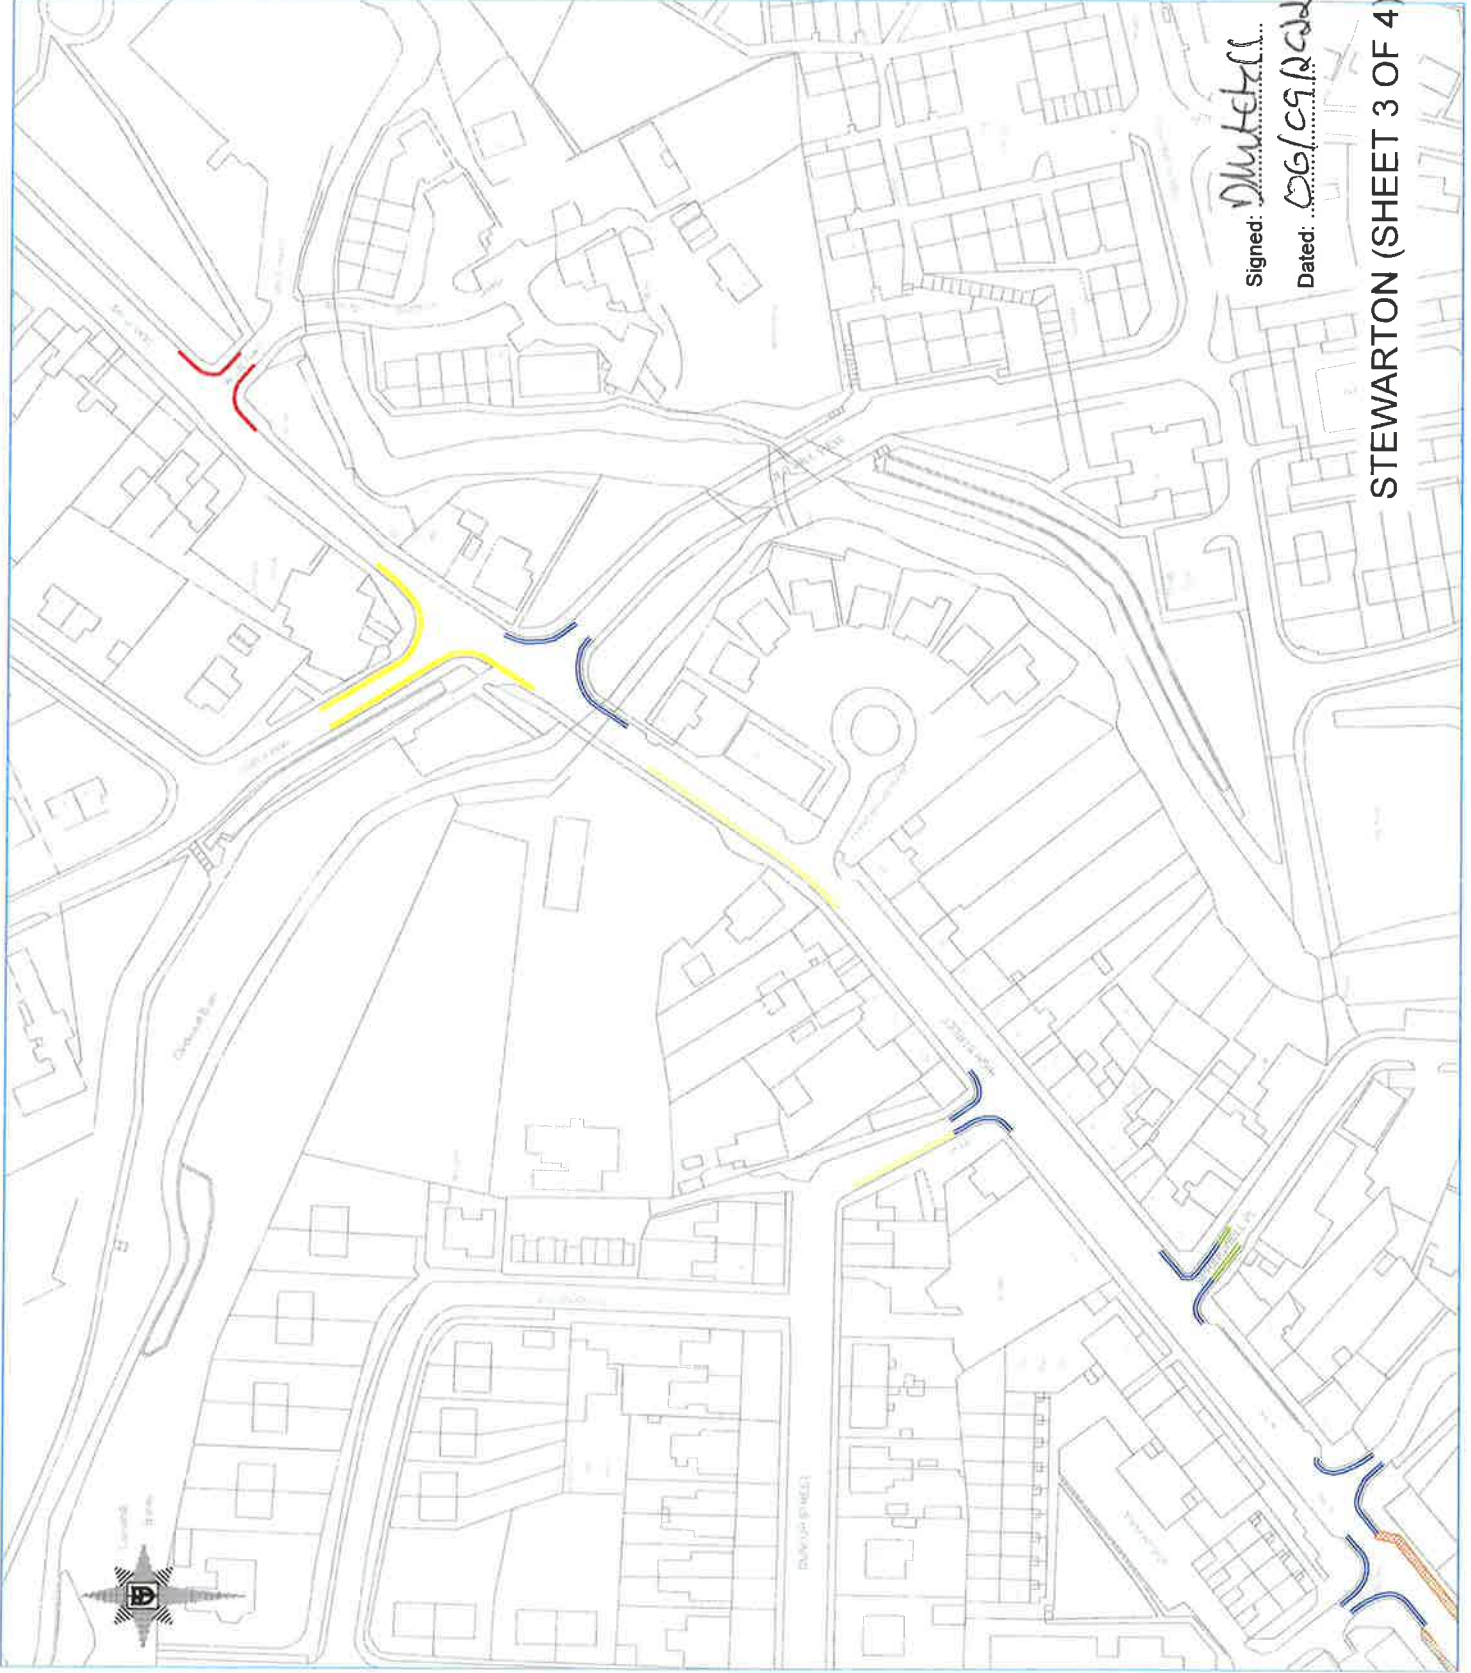

Signed: *DMitchell*
 Dated: 06/09/2022

STEWARTON (SHEET 3 OF 4)

PLAN REF 40A


EAST AYRSHIRE COUNCIL
 (Various Roads within East Ayrshire)
 (Waiting and Loading Restriction
 and Designated Parking Places)
 (Amendments)
 Order 2022

Scale: NTS Date: August 2022
 Drawing prepared at:
 Opera House, 8 John Finnie Street,
 Kilmarnock, KA1 1DD

KEY

NEW RESTRICTIONS

- TEMPORARY NO WAITING AT ANY TIME NO LOADING AT ANY TIME TO BE MADE
- PERMANENT

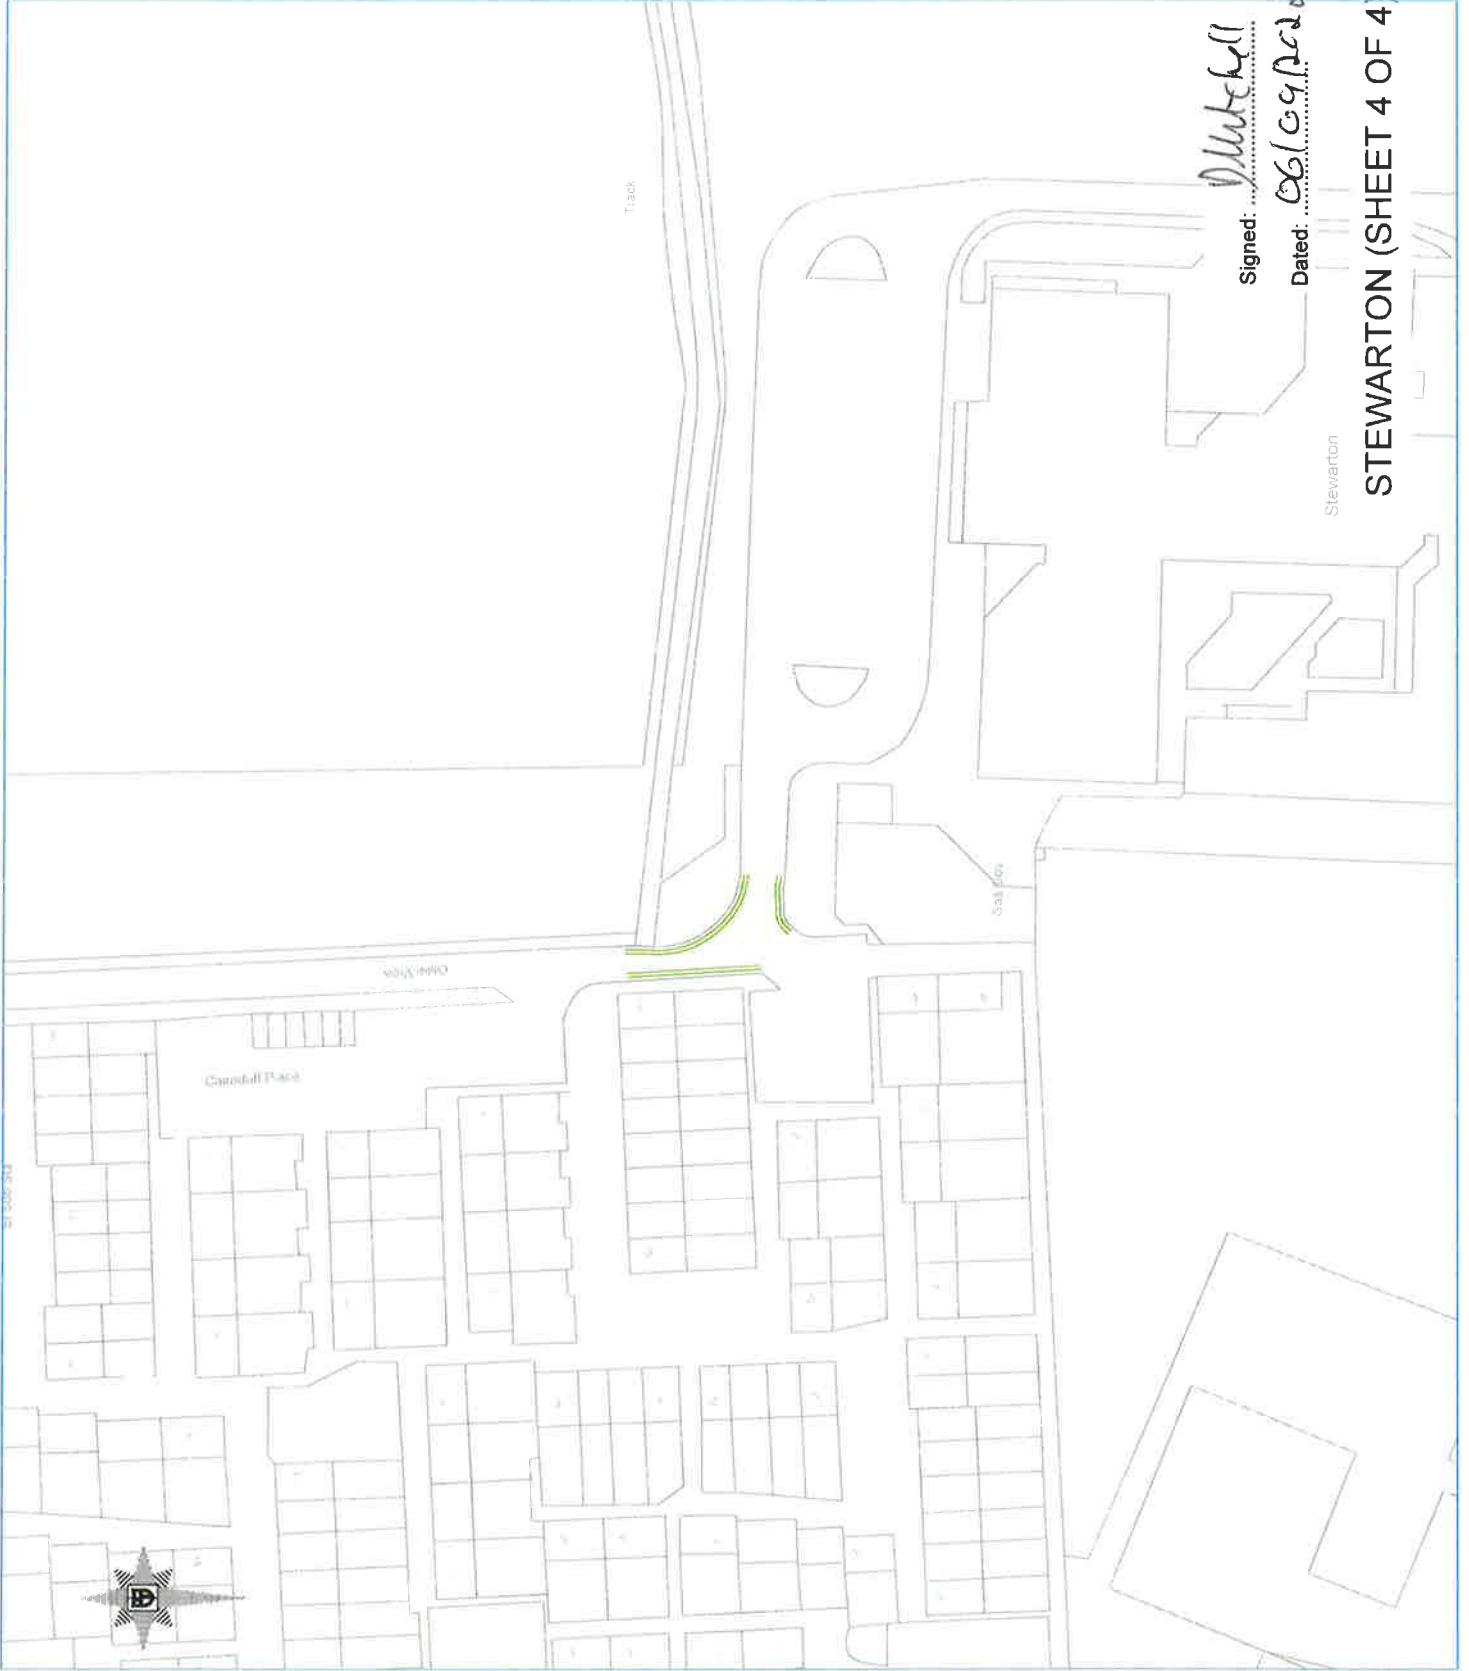

Signed: *Mitchell*
 Dated: 06/09/2022

Stewarton
STEWARTON (SHEET 4 OF 4)



Ayrshire Roads Alliance
A partnership between East Ayrshire Council and South Ayrshire Council.

Kevin Braidwood
Interim Head of Roads - Ayrshire Roads Alliance

Opera House,
8 John Finnie Street, Kilmarnock, KA1 1DD

PLAN REF




45

EAST AYRSHIRE COUNCIL
(Various Roads within East Ayrshire)
(Waiting and Loading Restriction
and Designated Parking Places)
(Amendments)
Order 2022

Scale: NTS Date: August 2022
Drawing prepared at:
Opera House, 8 John Finnie Street,
Kilmarnock, KA1 1DD

KEY


Existing restrictions:

-  NO WAITING AT ANY TIME
-  NO LOADING AT ANY TIME
-  NO WAITING AT ANY TIME

NEW RESTRICTIONS:

-  NO WAITING AT ANY TIME

Reproduced from the Ordnance Survey Mapping with the permission of the Controller of Her Majesty's Stationery Office, © Crown Copyright. Unauthorised reproduction infringes Crown Copyright and may lead to prosecution or civil proceedings. East Ayrshire Council SLA Licence Number: 100023409

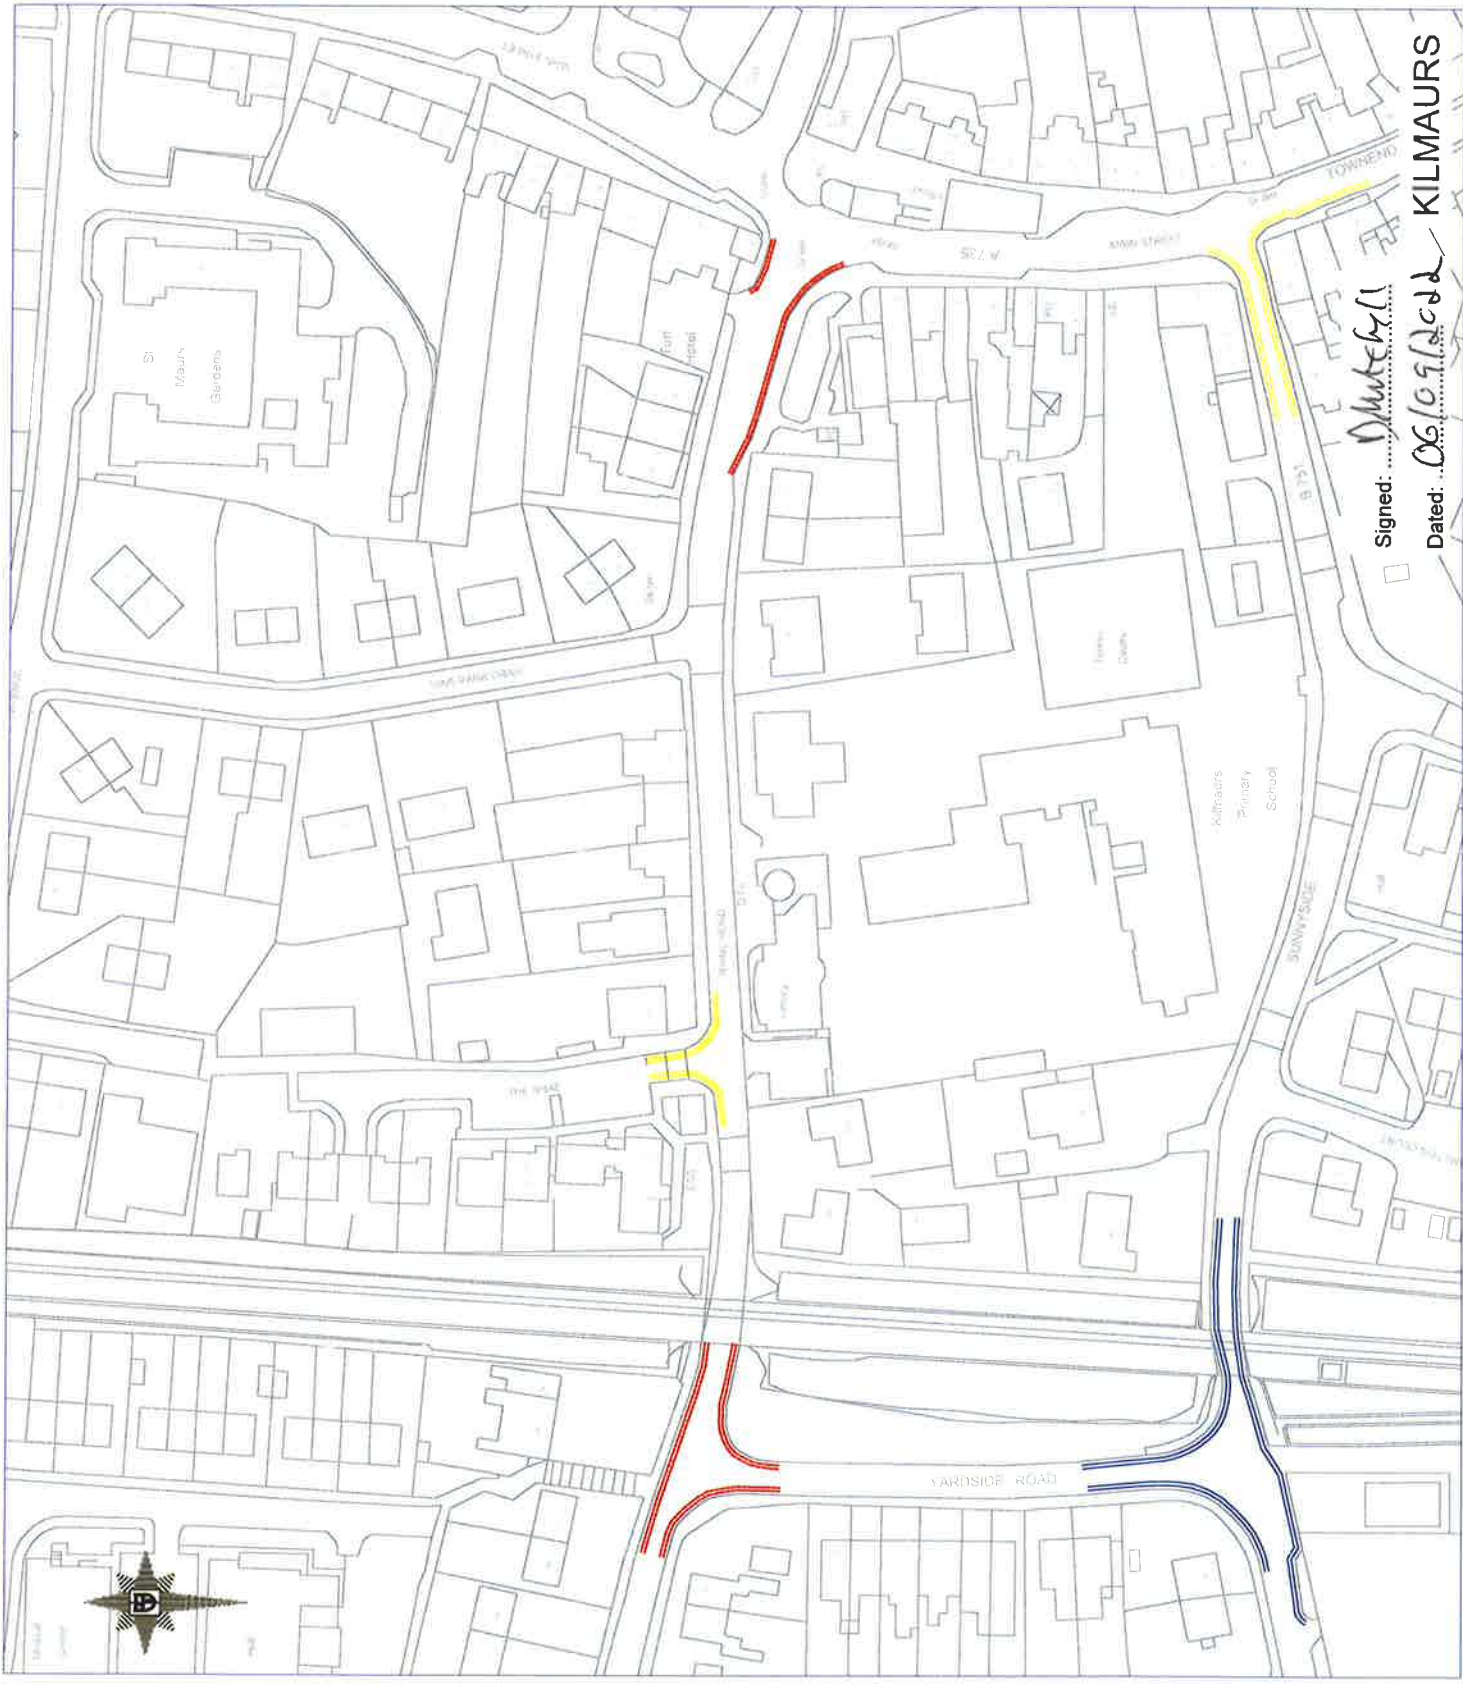

Signed: *Mitchell*
Dated: *06/09/2022* **KILMAUR'S**

PLAN REF
54

EAST AYRSHIRE COUNCIL
 (Various Roads within East Ayrshire)
 (Waiting and Loading Restriction
 and Designation Parking Places)
 (Amendments)
 Order 2022

Scale: NTS Date: August 2022
 Drawing prepared at:
 Opera House, 8 John Finnie Street,
 Kilmarnock, KA1 1DD

KEY

**EXISTING TEMPORARY
 RESTRICTIONS
 TO BE MADE PERMANENT:**

- NO WAITING AT ANY TIME
- NO LOADING AT ANY TIME
- NO WAITING AT ANY TIME
- NO LOADING BETWEEN THE HOURS OF 8.00 - 9.30am and 2.30 - 3.30pm

— **PARKING FOR PERMIT
 HOLDERS ONLY AT ALL
 TIMES**

**RESTRICTIONS CURRENTLY
 IMPLEMENTED BY TEMPORARY
 TRAFFIC ORDER**

**NO CHANGES ARE PROPOSED TO THE
 EXISTING LENGTHS**



CUMNOCK

Signed: *Mitchell*
 Dated: 06/09/2022

