

**EAST AYRSHIRE COUNCIL**  
 (Various Roads within East Ayrshire)  
 (Waiting and Loading Restriction  
 and Designated Parking Places)  
 (Amendments)  
 Order 2022


Scale: 1: 2500 Date: August 2022  
 Drawing prepared at:  
 Opera House, 8 John Finnie Street,  
 Kilmarnock, KA1 1DD

**KEY**

-  ZONE A - existing
-  ZONE B - existing
-  ZONE C - existing

**MADE AMENDMENTS**

SEE DETAIL ON PLAN

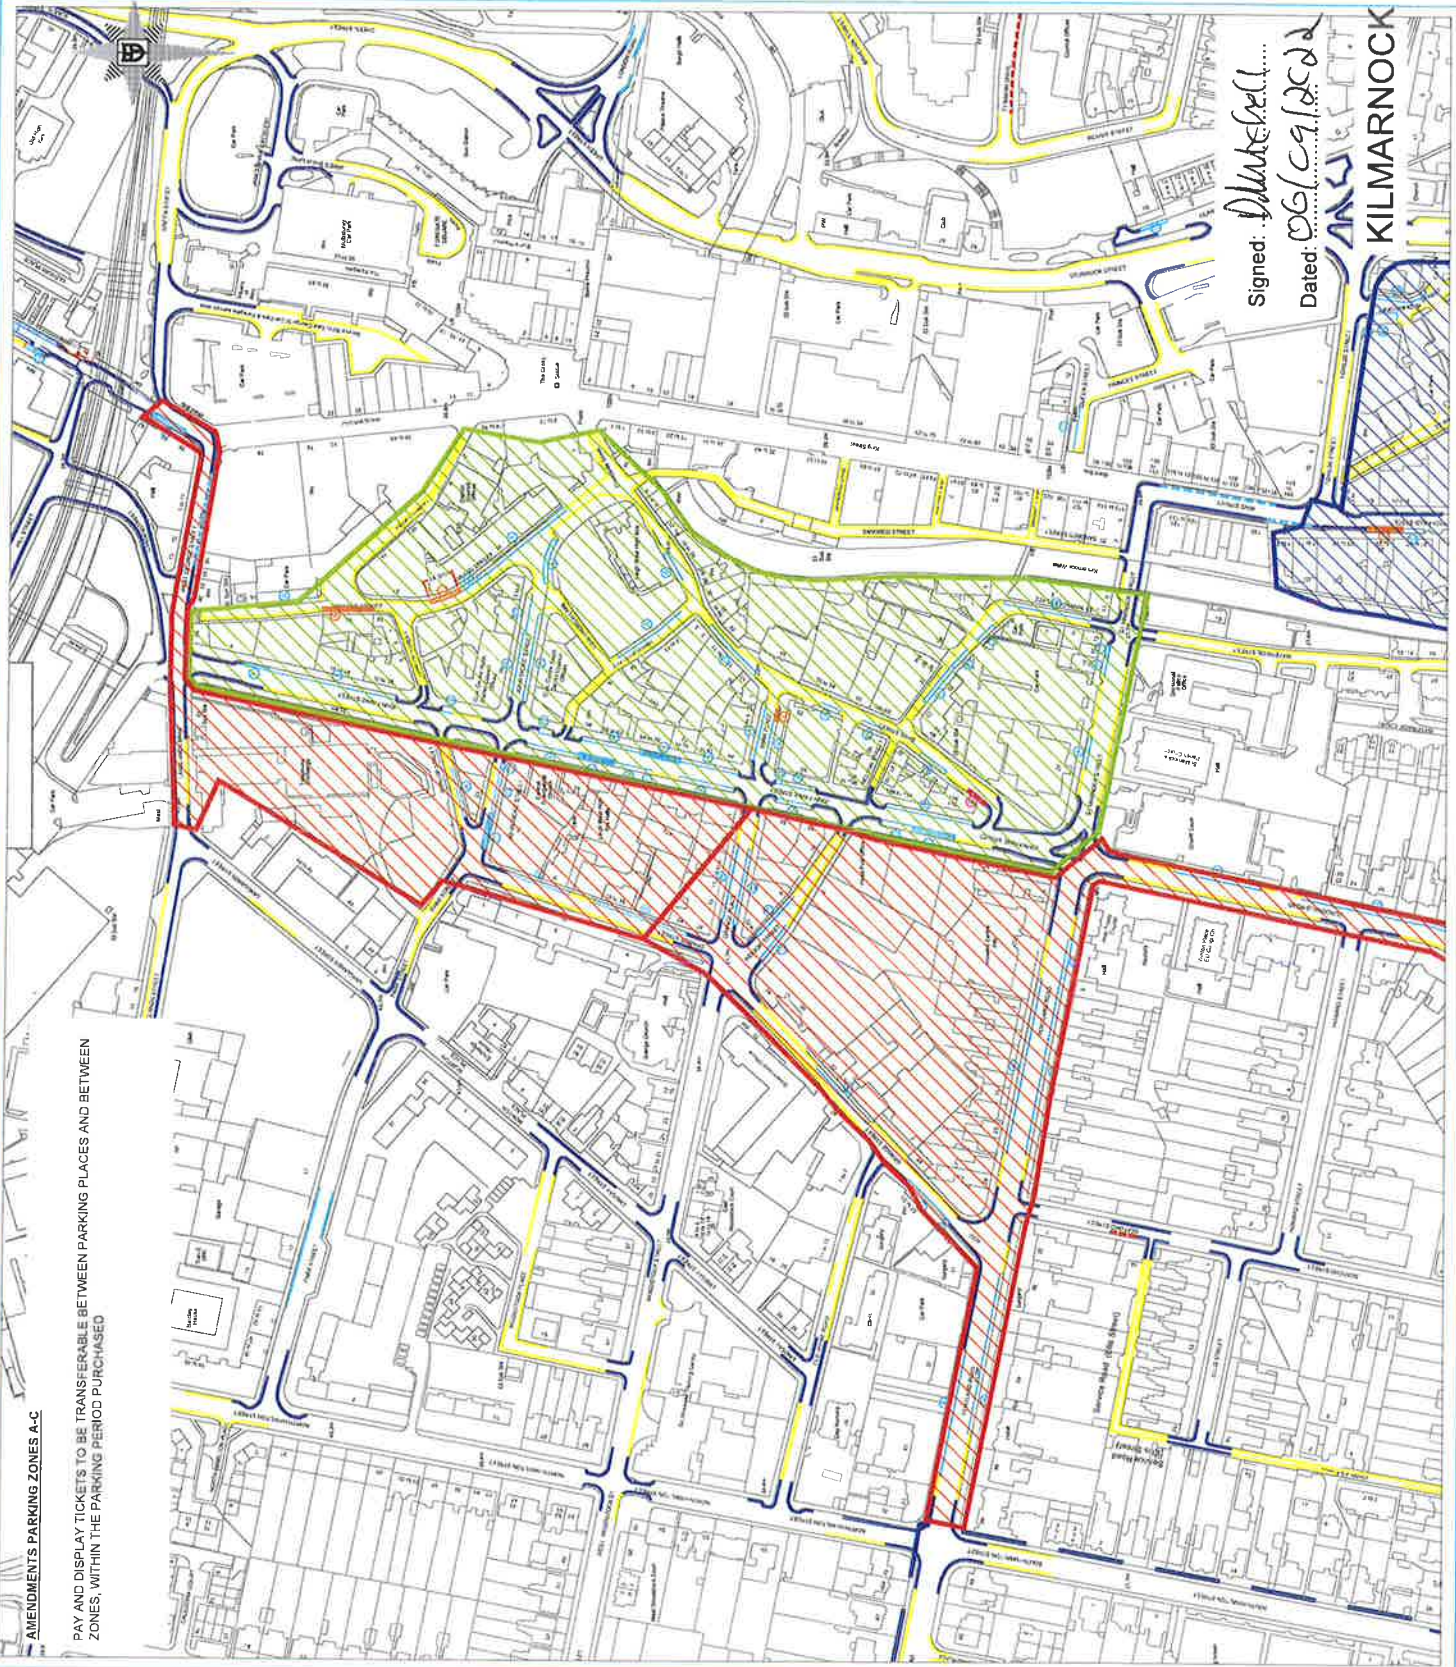

Signed: *D. Whitehead*  
 Dated: 06/09/2022

**KILMARNOCK**

