

EAST LoTHIAN COUNCIL
EAST LoTHIAN COUNCIL (VARIOUS ROADS, HADDINGTON)
(TEMPORARY TRAFFIC REGULATION) ORDER 2012
TO 12/050A

EAST LoTHIAN COUNCIL in exercise of the powers conferred on it by Section 14(1)(a) of the Road Traffic Regulation Act 1984, as amended by the Roads (Scotland) Act 1984, and all other powers enabling it in that behalf, hereby make the following Order:

1. This Order may be cited as the "East Lothian Council (Various Roads, Haddington) (Temporary Traffic Regulation) Order 2012" and shall come into operation at 00.01 hours on the thirtieth day of April two thousand and twelve and shall continue in force up to and including 23.59 hours on the Thirty First day of May two thousand and twelve to facilitate traffic management in the interest of public safety at The Town House, Haddington.
2. No person shall drive a vehicle or cause or permit any vehicle to travel in any direction other than as described in the attached schedule
- 2 No person shall wait in, load or unload a vehicle or cause or permit any vehicle to wait or be loaded or unloaded on that section of public road on the north side of Market Street from the west boundary of No49 eastwards to the east boundary of No39 market street for a distance of 45 metres or thereby.
- 3 Pedestrian access and emergency access will not be affected.
- 4 This Order continues in force the restriction imposed by Notice covering the period from 00.00 hours on 2nd March to 23.59 hours on 29th April 2012

Given under the Seal of East Lothian Council this Seventeenth day of April Two thousand and twelve.



Morag Ferguson
Corporate Legal Advisor

East Lothian Council
John Muir House, Haddington



ORDER 12/050A/ WL

EAST LoTHIAN COUNCIL
ROAD TRAFFIC REGULATION ACT 1984

2012

Subjects: Various Roads, Haddington

EAST LoTHIAN COUNCIL
JOHN MUIR HOUSE
HADDINGTON



EAST LoTHIAN COUNCIL
EAST LoTHIAN COUNCIL (MARKET STREET, HADDINGTON)
(TEMPORARY TRAFFIC REGULATION) ORDER 2012

TO 12/016A

EAST LoTHIAN COUNCIL in exercise of the powers conferred on it by Section 14(1)(a) of the Road Traffic Regulation Act 1984, as amended by the Roads (Scotland) Act 1984, and all other powers enabling it in that behalf, hereby make the following Order:

1. This Order may be cited as the "East Lothian Council (market street, Haddington) (Temporary Traffic Regulation) Order 2012" and shall come into operation at 00.01 hours on the thirtieth day of April Two thousand and twelve and shall continue in force up to and including 23.59 hours on the thirty first day of May Two thousand and twelve to facilitate traffic management in the interest of public safety at The Town House, Haddington.
2. No person shall wait in, load or unload a vehicle or cause or permit any vehicle to wait or be loaded or unloaded on that section of public road on the north side of Market Street from the west boundary of No49 eastwards to the east boundary of No39 market street for a distance of 45 metres or thereby.
3. Pedestrian access and emergency access will not be affected.
4. This Order continues in force the restriction imposed by Order that will expire at 23:59hrs on the 29th April 2012

Given under the Seal of East Lothian Council this Seventeenth day of April Two thousand and twelve.



Morag Ferguson
Corporate Legal Advisor

East Lothian Council
John Muir House, Haddington

ORDER 12/016A/ WL



EAST LoTHIAN COUNCIL
ROAD TRAFFIC REGULATION ACT 1984

2012

Subjects: Market Street, Haddington

EAST LoTHIAN COUNCIL
JOHN MUIR HOUSE
HADDINGTON

EAST LOTHIAN COUNCIL : ROAD NETWORK MANAGEMENT

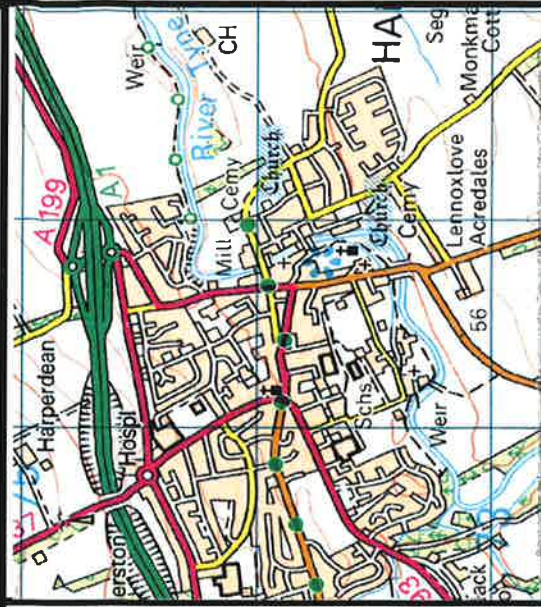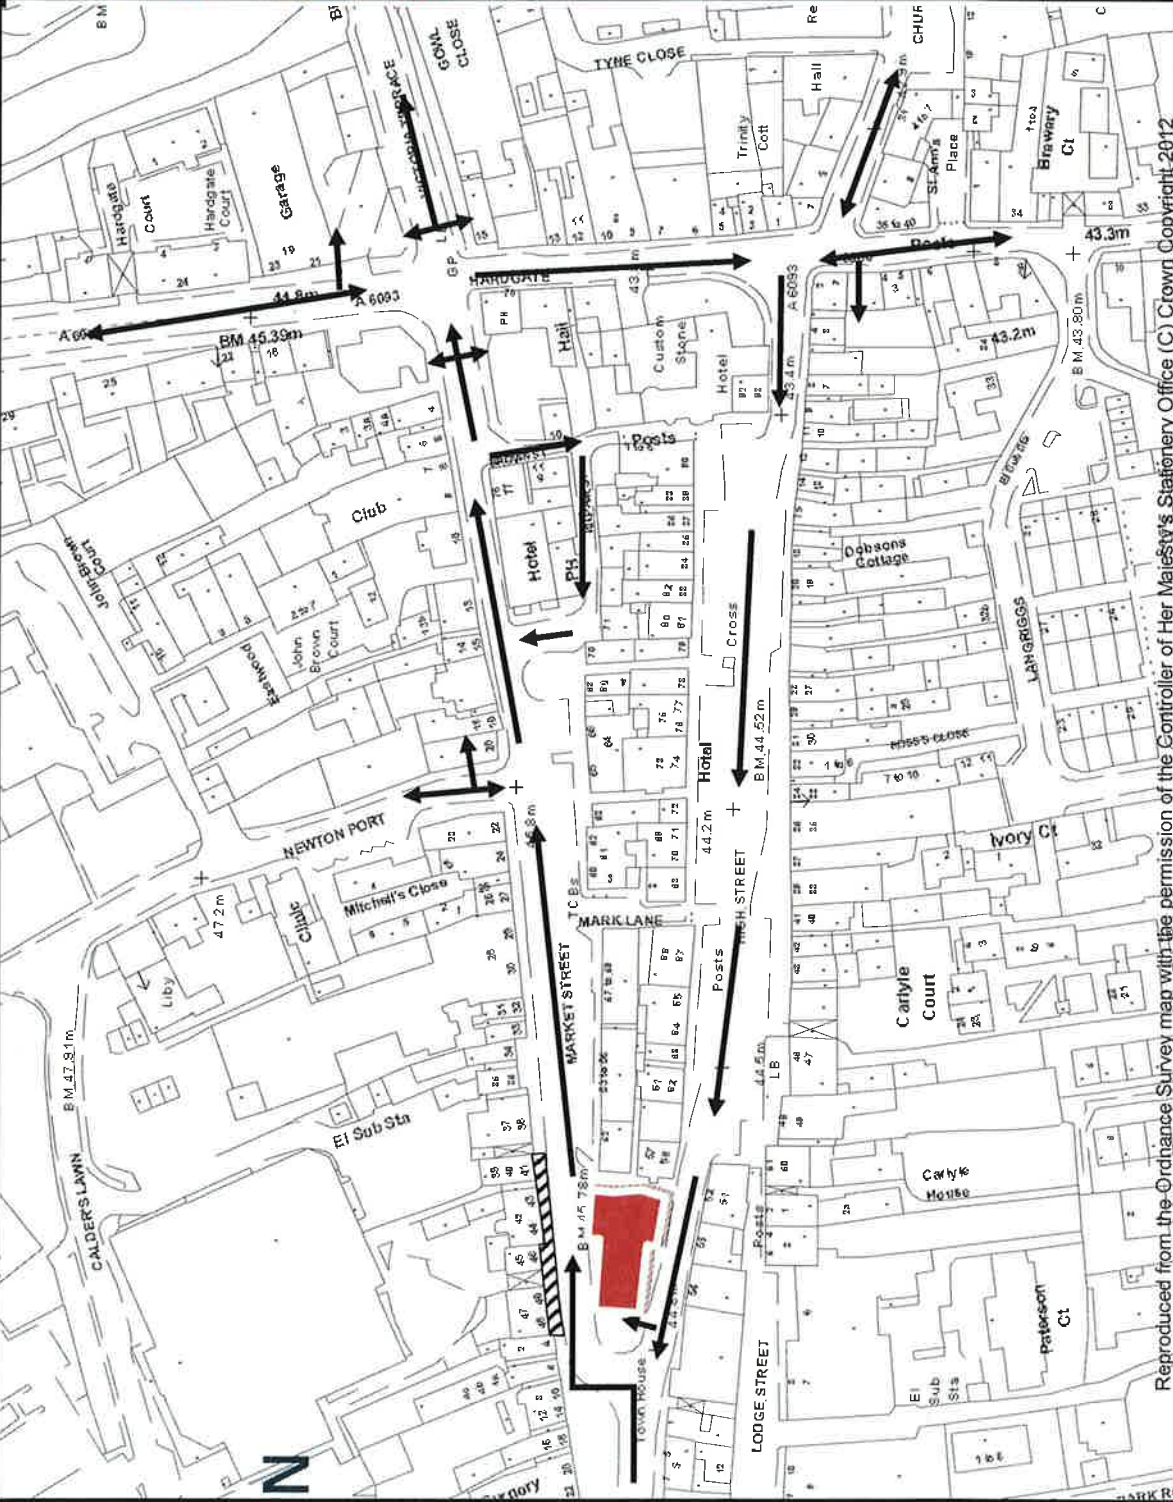

Notes

Direction of permitted traffic flow

Extent of waiting and loading restrictions

Town House Haddington



East Lothian Council
Transportation Department
Road Network Management
John Muir House
Haddington
EH41 3HA
Tel: 01620 827827



Date: APRIL 2012
Scale: NTS

Drawn by: W.LAIRD
Checked by:

SUNDAY 29TH APRIL TO THURSDAY 31ST MAY 2012

TEMPORARY TRAFFIC ORDER FOR HADDINGTON TOWN CENTRE

URGENT WORKS TO TOWN HOUSE, HADDINGTON

DRG. NO. TTRO-16A & 50A / WL / 12 / 001

Reproduced from the Ordnance Survey map with the permission of the Controller of Her Majesty's Stationery Office (C) Crown Copyright 2012

