


**EAST LoTHIAN COUNCIL**  
**EAST LoTHIAN COUNCIL (MAIN STREET, PENCAITLAND)**  
**(TEMPORARY TRAFFIC REGULATION) ORDER 2014**

**TO 14/009A**

EAST LoTHIAN COUNCIL in exercise of the powers conferred on it by Section 14(1)(a) of the Road Traffic Regulation Act 1984, as amended by the Roads (Scotland) Act 1984, and all other powers enabling it in that behalf, hereby make the following Order:

1. This Order may be cited as the "East Lothian Council (Main Street, Pencaitland) (Temporary Traffic Regulation) Order 2014" and shall continue in force the previous restrictions that ended on the nineteenth of January from 08:00hrs on Wednesday twenty-ninth day of January until 23:59 hours on Sunday sixteenth day of February two thousand and fourteen to facilitate the installation of a new gas main in the carriageway.
2. No person shall wait, load or unload or permit a vehicle to wait, load or unload in that section of Main Street, Pencaitland from the entrance to Old Pencaitland House to the east side of the crossroads (A6093 / B6355) for a distance of 440 metres or thereby.
3. Pedestrian access will not be affected
4. Emergency access will be restricted
5. Operational vehicles directly associated with the works shall be exempted from these restrictions.

Given under the Seal of East Lothian Council this twenty seventh day of January Two thousand and fourteen.



Authorised Signatory  
East Lothian Council  
John Muir House, Haddington

ORDER 14/009A/ WL

EAST LoTHIAN COUNCIL  
ROAD TRAFFIC REGULATION ACT 1984


2014

-----  
Subjects:      Main Street  
                    Pencaitland  
-----

EAST LoTHIAN COUNCIL  
JOHN MuIR HOUSE  
HADDINGTON



**EAST LOTHIAN COUNCIL : ROAD NETWORK MANAGEMENT**

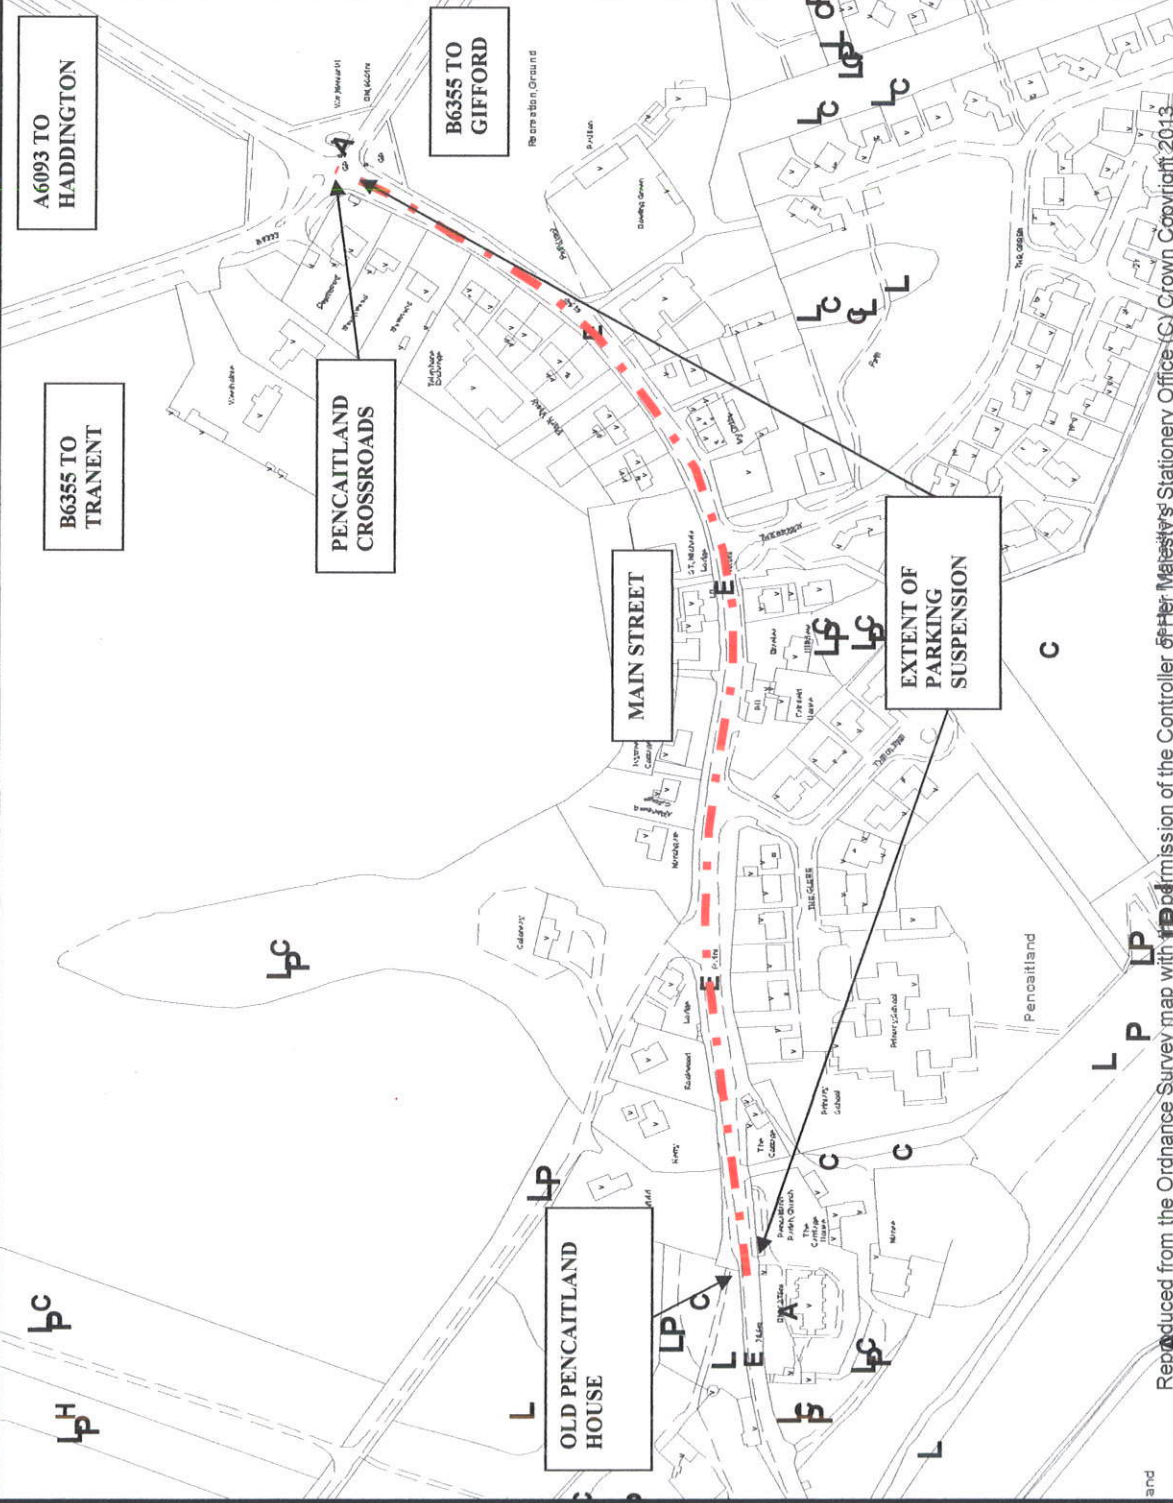

**Notes:**

Fulcrum, working on behalf of the Glenkinchie distillery is installing a new gas main in the carriageway of the Main Street to provide an alternative power supply to that business. Class One traffic management company have been employed by Fulcrum to provide, place, maintain and uplift all of the traffic management associated with the works and diversions

*Wendy Fadden*

East Lothian Council  
 Transportation Department  
 Road Network Management  
 John Muir House  
 Haddington  
 EH41 3HA  
 Tel: 01620 827827



Date: JANUARY 2014  
 Scale: NTS

Drawn by: W.LAIRD  
 Checked by: SAB

DRG TTRO - 009A / 14 / WL / 001

Reproduced from the Ordnance Survey map with the permission of the Controller of Her Majesty's Stationery Office (C) Crown Copyright 2013

**TEMPORARY SUSPENSION OF PARKING - MAIN STREET, PENCAITLAND**

**OLD PENCAITLAND HOUSE TO CROSSROADS - TO INSTAL GAS MAIN**

**WEDNESDAY 29TH JANUARY TO SUNDAY 16TH FEBRUARY 2014**

