

EAST LoTHIAN COUNCIL
ROADS (SCOTLAND) ACT 1984

EAST LoTHIAN COUNCIL (CoURT STREET, HADDINGTON) (STOPPING UP)
ORDER 2014

TO 045 / 14

EAST LoTHIAN COUNCIL in exercise of the powers conferred on them by Section 68(1) of the Roads (Scotland) Act 1984, and of all other powers enabling them in that behalf and having considered that the road specified in the Schedule to this order has become unnecessary and being satisfied that a suitable alternative road exists hereby make and confirm the following Order

1. This Order may be cited as the "East Lothian Council (Court Street, Haddington) (Stopping Up) Order 2013 and shall come into force on the twenty eighth day of April 2014
2. The stopping up of the road specified in the Schedule to this order is hereby ordered
3. Where there is, immediately before the date on which the said road is stopped up under this order, any apparatus belonging to any statutory undertakers, under, in, on, over, along or across that road for the purpose of carrying on their undertaking, the said statutory undertakers shall after the commencement of this order continue to have all rights in respect of the said apparatus as they had immediately before that date.

Given under the Seal of East Lothian Council this twenty second day of April 2014



Authorised Signatory
John Muir House
HADDINGTON

SCHEDULE


A section of footway on the south side of Court Street, Haddington adjacent to Nos 31 / 33 10 metres or thereby west of the north east corner of No29 (junction with Brewery Park) in a westerly direction for a distance of 10 metres or thereby at a width of 2.40 metres or thereby to facilitate the construction of a ramp to improve access to Nos 31/33 Court Street, all as shown in zebra hatching on the plan accompanying this Order


STATEMENT OF REASONS

Following a planning decision to develop 31 – 33 Court Street, Haddington and to comply with the requirements of the Disability Discrimination Act 1995 (to provide a ramp to improve means of access to the property, an application was received from the Councils Property Maintenance Section to consider that a section of the footway adjacent to the property is unnecessary and that a suitable alternative road exists

Authorised Signatory
John Muir House
HADDINGTON



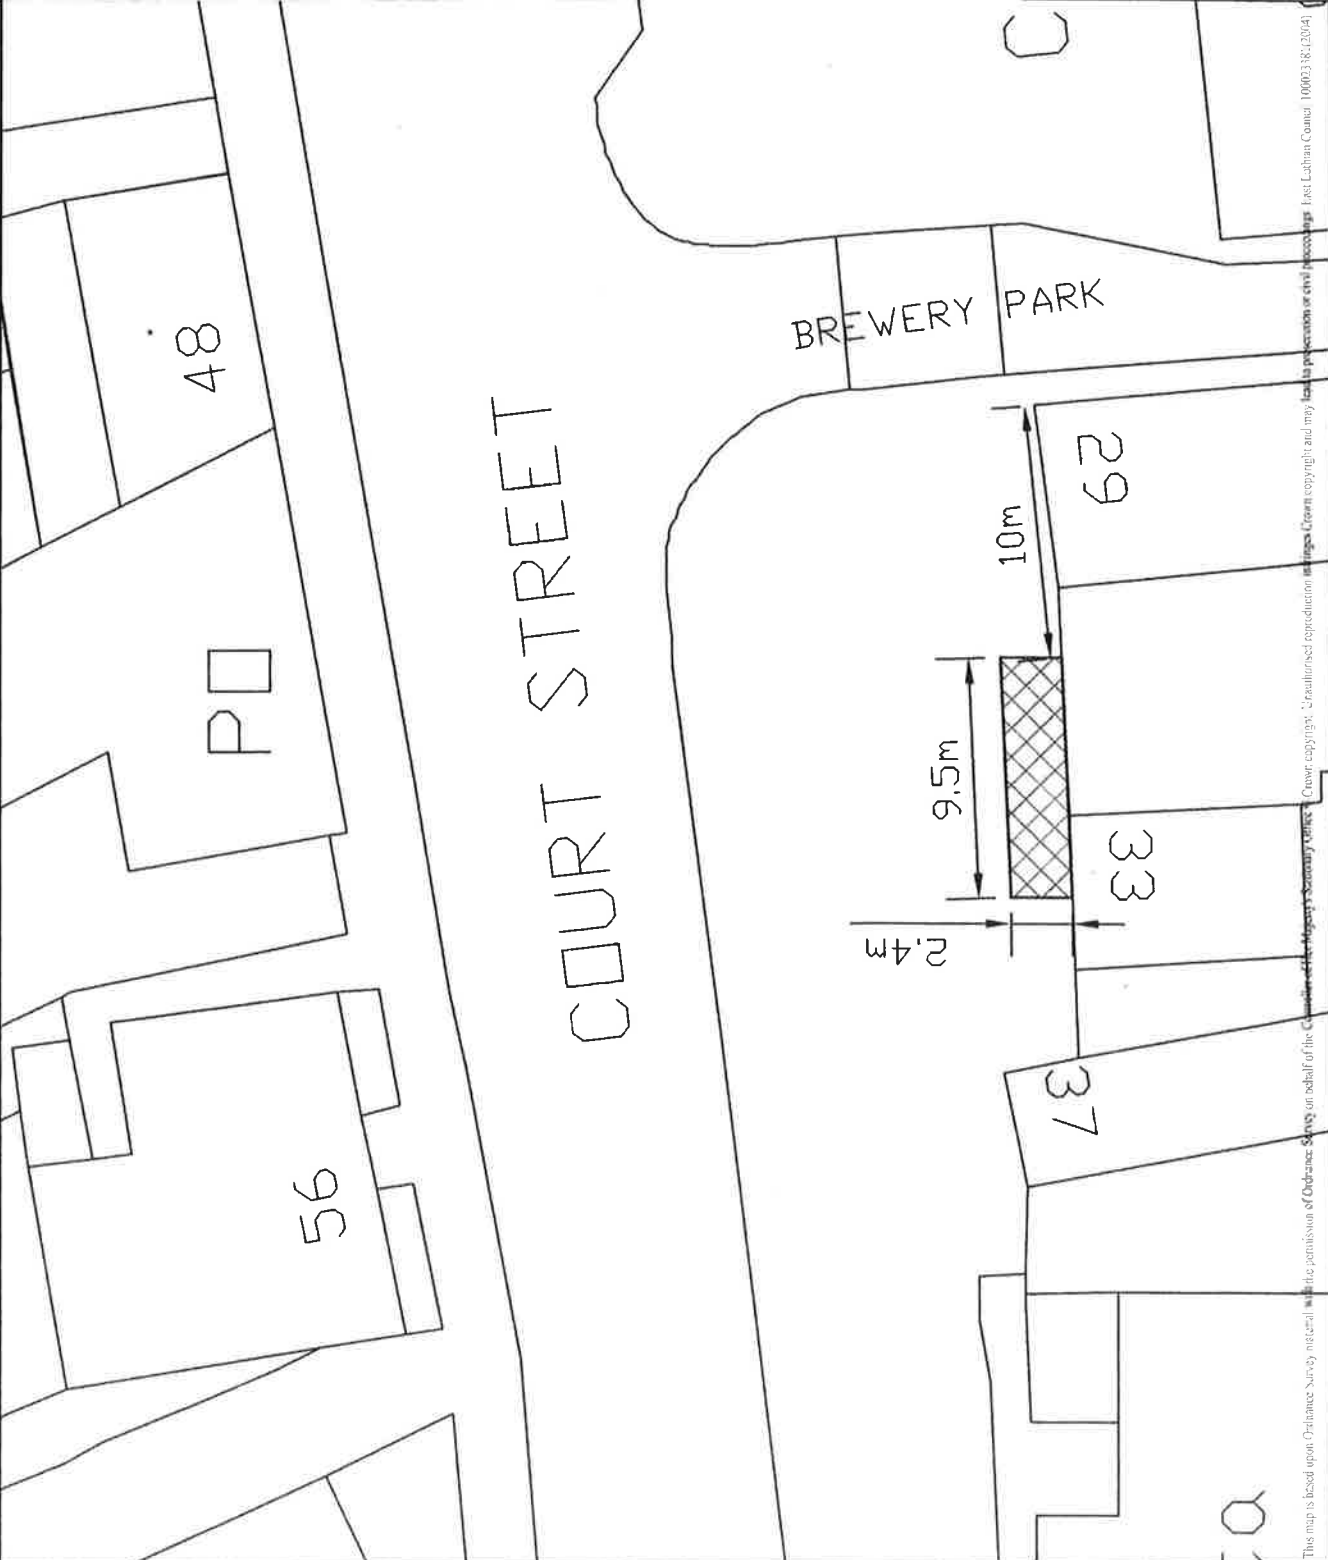

 Area of existing pedestrian footway to be stopped up due to construction of disabled access ramp to No 31-33 court street

W. Ferguson



East Lothian Council
 Department of Environmental Services
 4000 New House
 East Lothian
 EH20 9JN
 Tel: 01620 82823

STOPPING UP ORDER
 31 - 33 COURT STREET
 HADDINGTON

Date: 8.1.09
 Scale: 1:250
 Drawn by: B
 Checked by: AW

