

EAST LoTHIAN COUNCIL

EAST LoTHIAN COUNCIL (A6094 AT SALTERS ROAD WEST, WALLYFORD) (TEMPORARY PROHIBITIONS OF TRAFFIC, PROHIBITIONS OF OVERTAKING AND TEMPORARY SPEED RESTRICTION) NOTICE 2016

NOTICE is hereby given that EAST LoTHIAN COUNCIL has made an Order in terms of Section 14(1)(b) and (4)(b) of the Road Traffic Regulation Act 1984, as amended, the effect of which will be that for a temporary period, to facilitate the safe movement of pedestrian and vehicular traffic travelling along that section of the A6094 Salters Road (west), Wallyford during construction works on that road and in the adjacent field as part of the St Clements Wells development, no person shall drive or cause or permit any vehicle to be driven at an excess of 30 miles per hour on both sides of the road from the existing 30mph signs at the traffic calming island at the footpath leading to Fa'side Avenue South in a south westerly direction to the STOP line on the north side of the on slip (eastbound) to the Trunk Road A1 for a distance of 542 metres or thereby during the period in which the Order is effective.

This Order shall have effect from 00.01 hours on 23rd May 2016 and shall remain in force until 23.59 hours on 15 October 2017.

The provisions of the Order will not apply to emergency vehicles. Pedestrian access will be maintained.

Given under the Seal of East Lothian Council this twenty third day of May Two thousand and sixteen.



Authorised Signatory

East Lothian Council
John Muir House,
Haddington


ORDER 094/16/NM

EAST LoTHIAN COUNCIL
ROAD TRAFFIC REGULATION ACT
1984

2016

Subjects: Salters Road
 Wallyford

EAST LoTHIAN COUNCIL
JOHN MuIR HOUSE
HADDINGTON

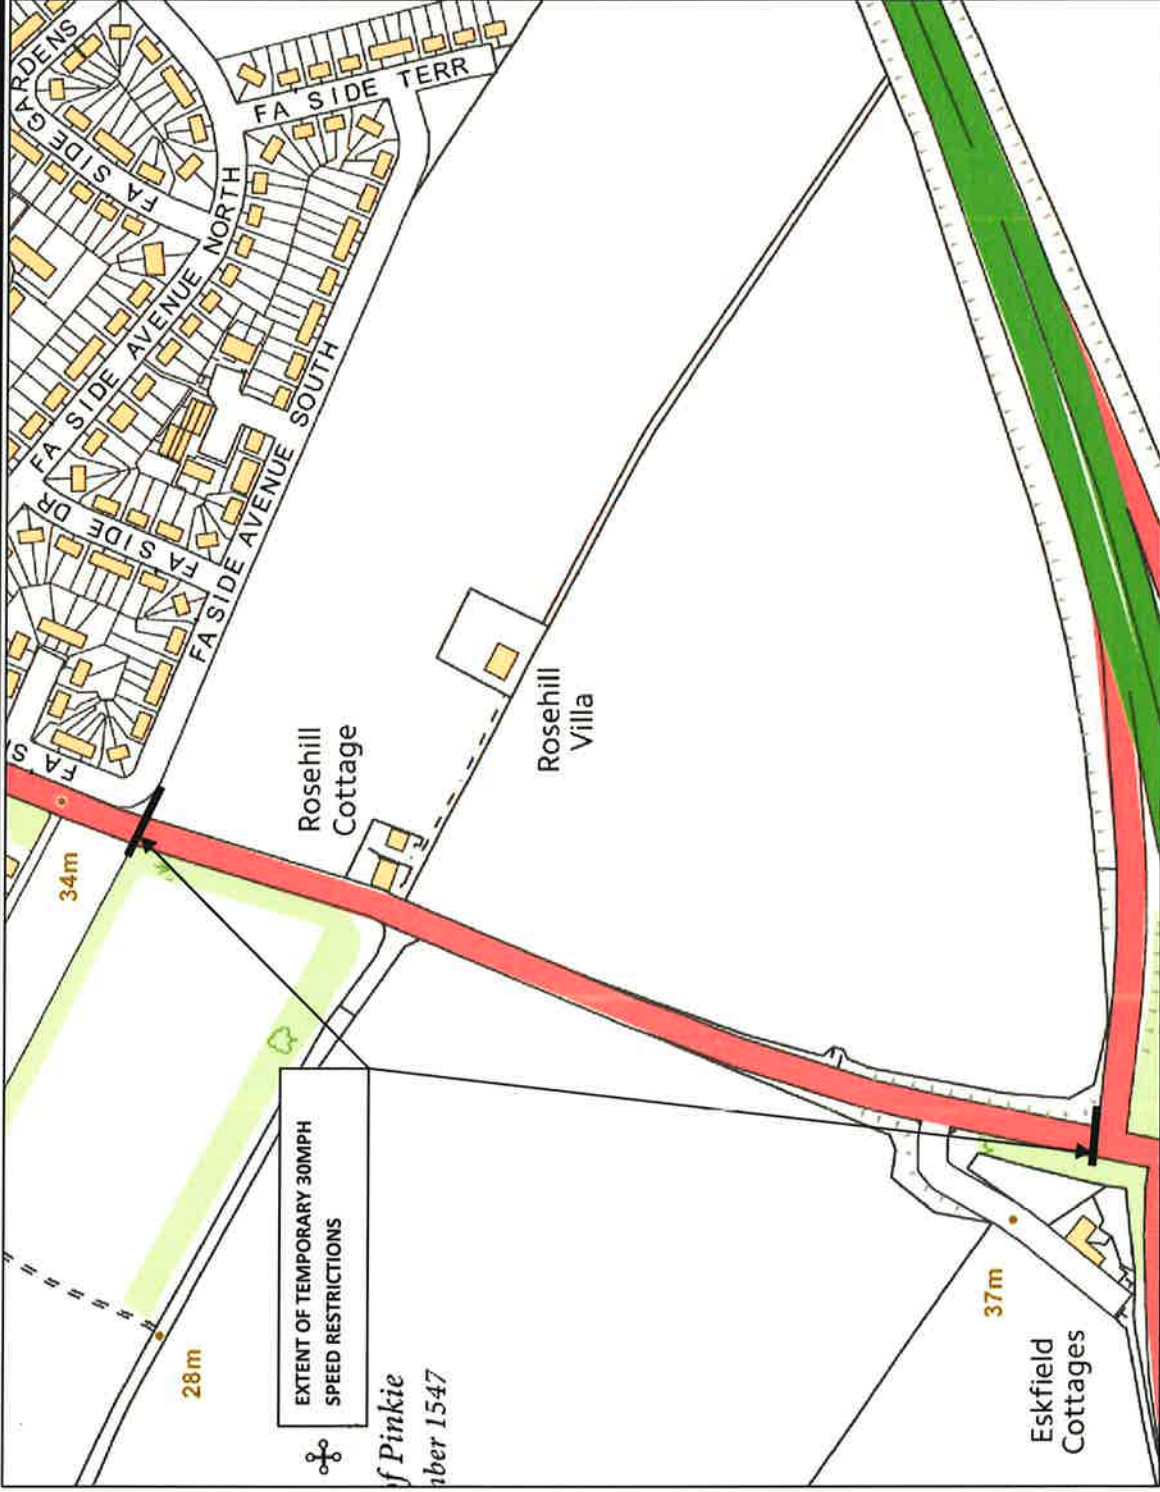

Notes

A NOTICE AND ORDER HAVE BEEN PREPARED AND ISSUED FOR THE INTRODUCTION OF A TEMPORARY RESTRICTION TO OVERTAKING AND SPEED REDUCTION TO 30MPH ON THE SECTION OF THE A6094 SALTERS ROAD, WALLYFORD SHOWN OPPOSITE. THIS IS TO FACILITATE WORKS TO THE SALTERS ROAD AS PART OF THE ST CLEMENTS WELLS DEVELOPEMENT

Wibeg Simpson

East Lothian Council
Roads Service
John Muir House
Haddington
EH41 3HA
Tel: 01620 827827



East Lothian Council

Date: 25/05/2016
Scale: NTS

Drawn by: W.LAIRD
Checked by: P.N.FORSYTH

MONDAY 23rd MAY 2016 TO SUNDAY 15th OCTOBER 2017

TEMPORARY SPEED LIMIT (30MPH) AND NO OVERTAKING RESTRICTIONS

SALTERS ROAD (WEST), WALLYFORD

DRG. NO. TTRO 094/16/NM/001

